

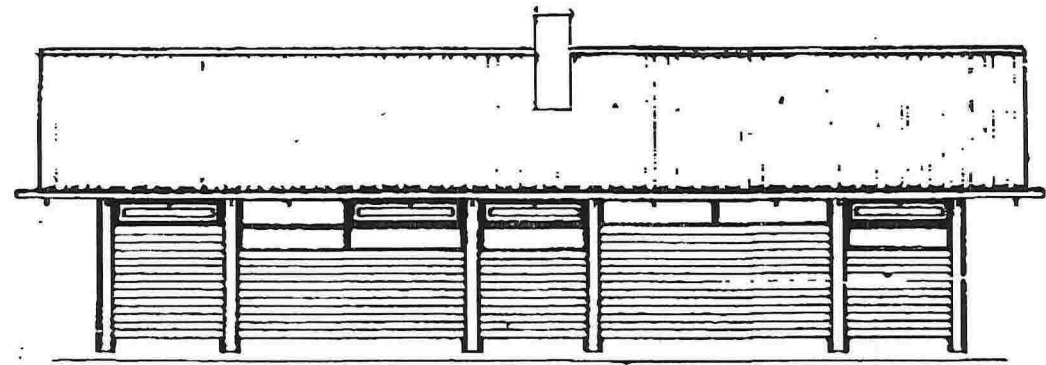
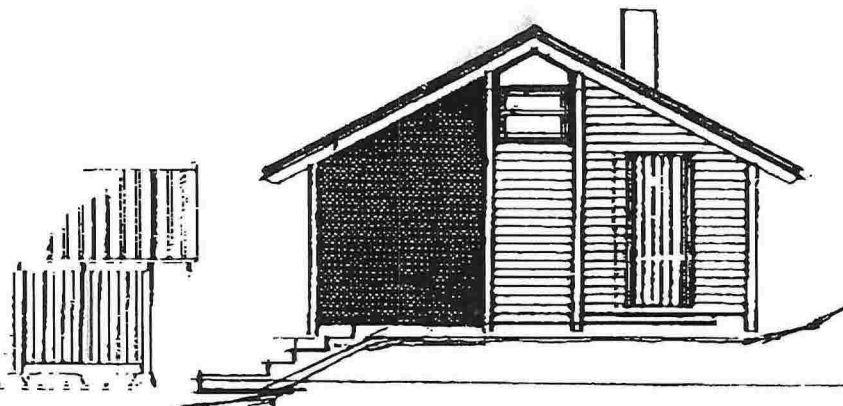


VILLITAV  
E1

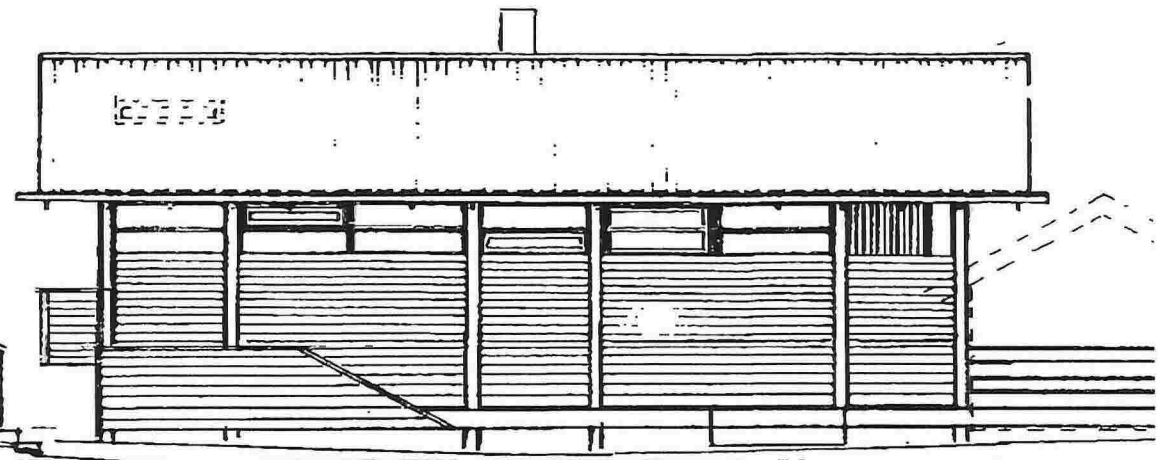




20.07.17

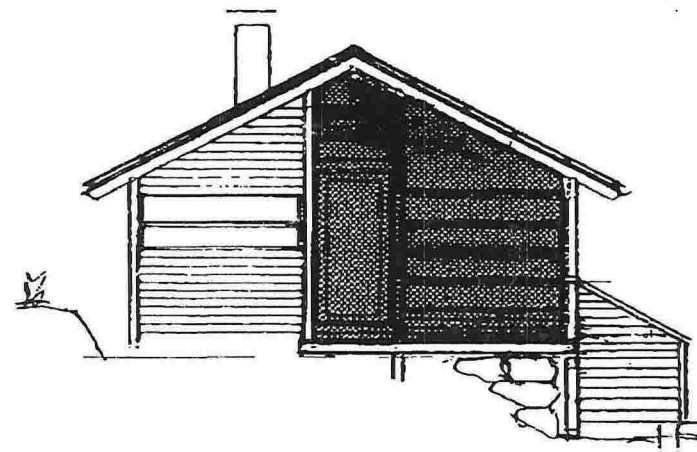

FRA JØLSTER BYGG


ALHYTTE  
NORUNN RISE - HUGO RYAN  
FASADER  
MAL 1:100 DATO 8.9.97  
JØLSTER BYGG A/S  
6840 VASSENDEN

E2

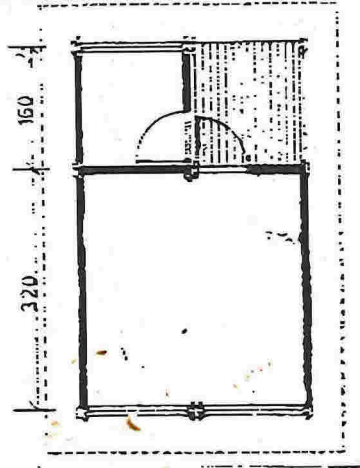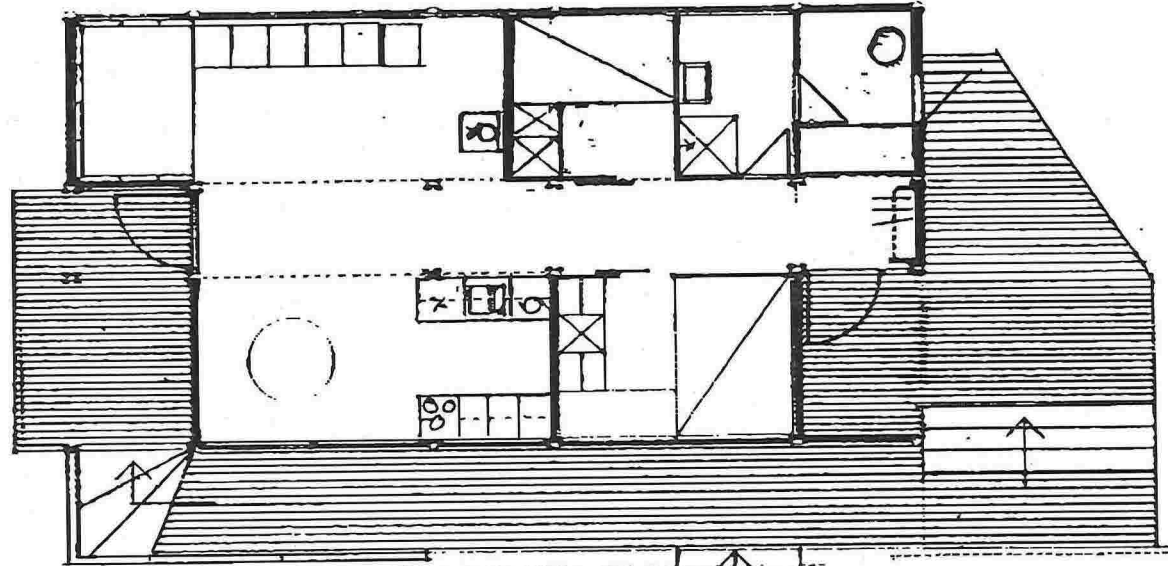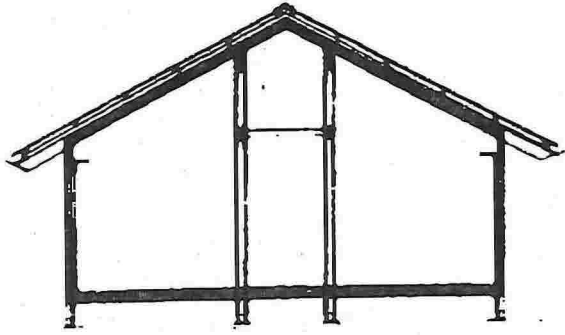


ALHYTTE  
 NORUNN RISE - HUGO RYAN  
 PLAN SNITT  
 MÅL 1:100 DATO 8.9.97  
 JØLSTER BYGG A/S  
 6840 VASSENDEN

vedlegg E-1

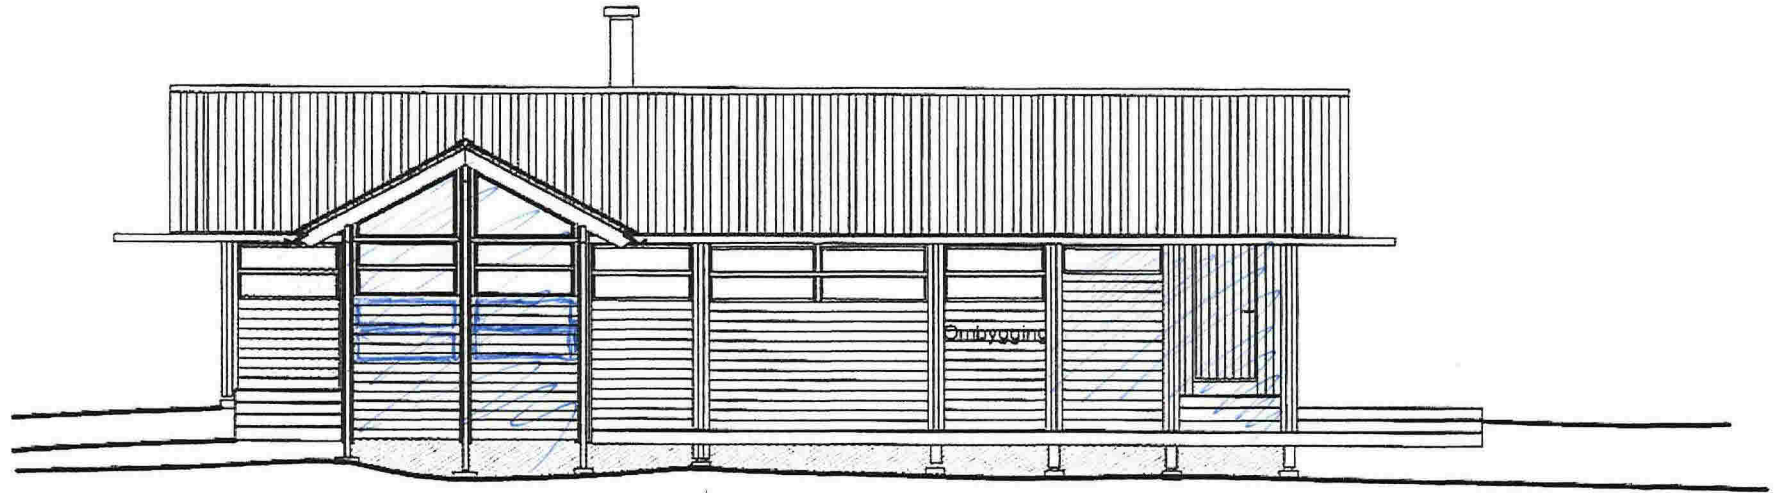

Tilbygg



Tilbygg

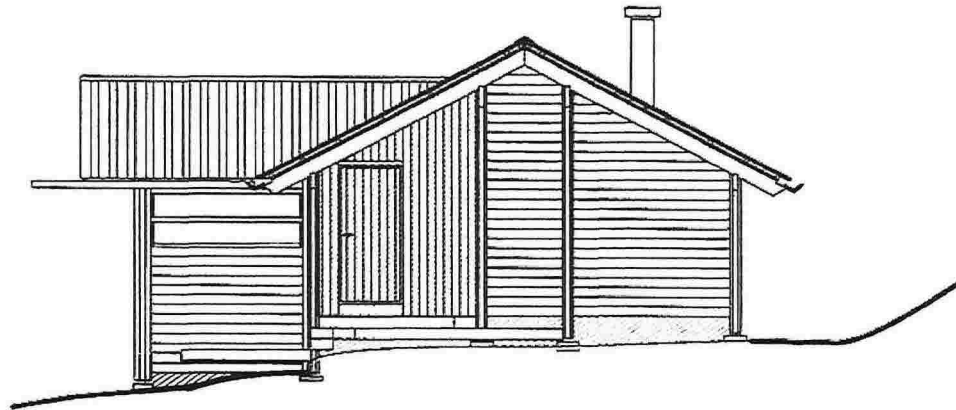


Tilbygg


|   |               |                                  |   |
|---|---------------|----------------------------------|---|
| ÅLHYTTA  |               | www.aalhytta.no                  |   |
| Dato:<br>02 01 2014   | Tegnet:<br>ØG | Prosjekt:<br>Målestokk:<br>1:100 |   |
| Alhytte som tilbygg Rise  |               |                                  | Erstatning for:<br>Tegn nr:<br><b>Forslag</b> |
| Fasader I   |               | Beregning:                       |   |

E 2

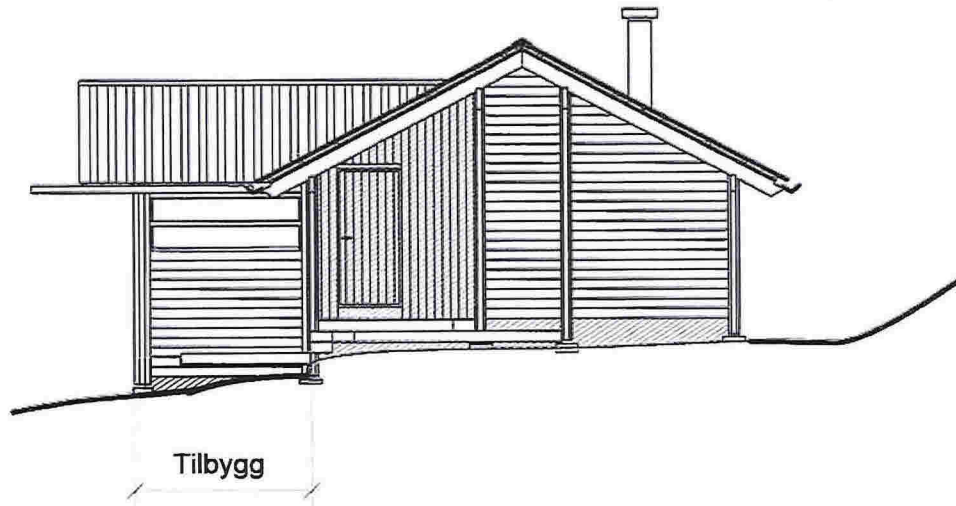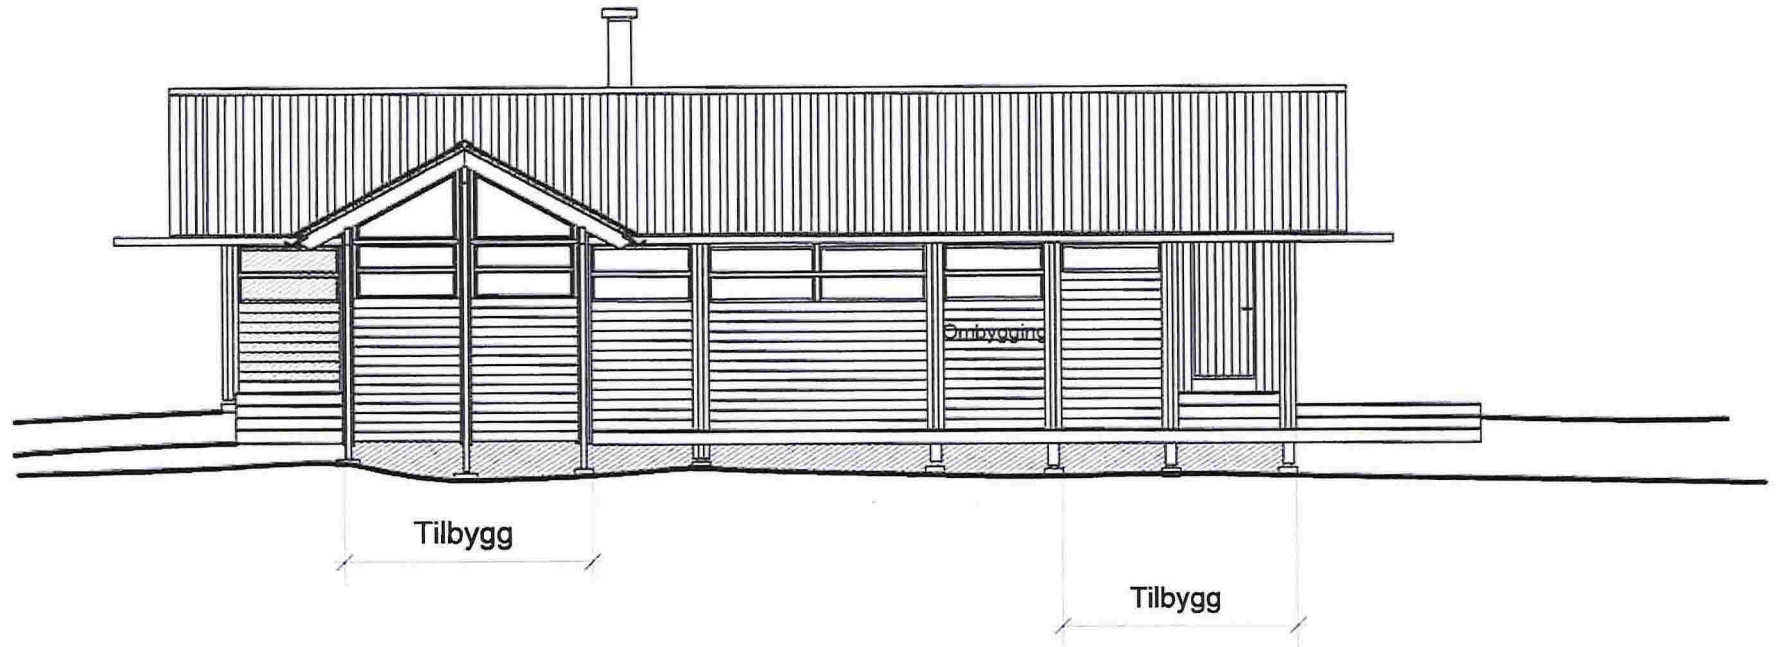

|   |           |                 |                          |
|---|-----------|-----------------|--------------------------|
| ÅLHYTTA  |           | www.aalhytta.no |                          |
| <small>DESIGN SOM STANDARD TIDEN ÅS</small>   |           |                 |                          |
| Dato  | Tegnet    | Leidighet       | Målestokk                |
| 02.01.2014  | ØG        |                 | 1:100                    |
| Ålhytte som tilbygg Rise  |           |                 | Erstattet for:           |
| Fasader I   |           |                 | Tegn. nr. <b>Forslag</b> |
| Referanse   | Beregning |                 |                          |

3

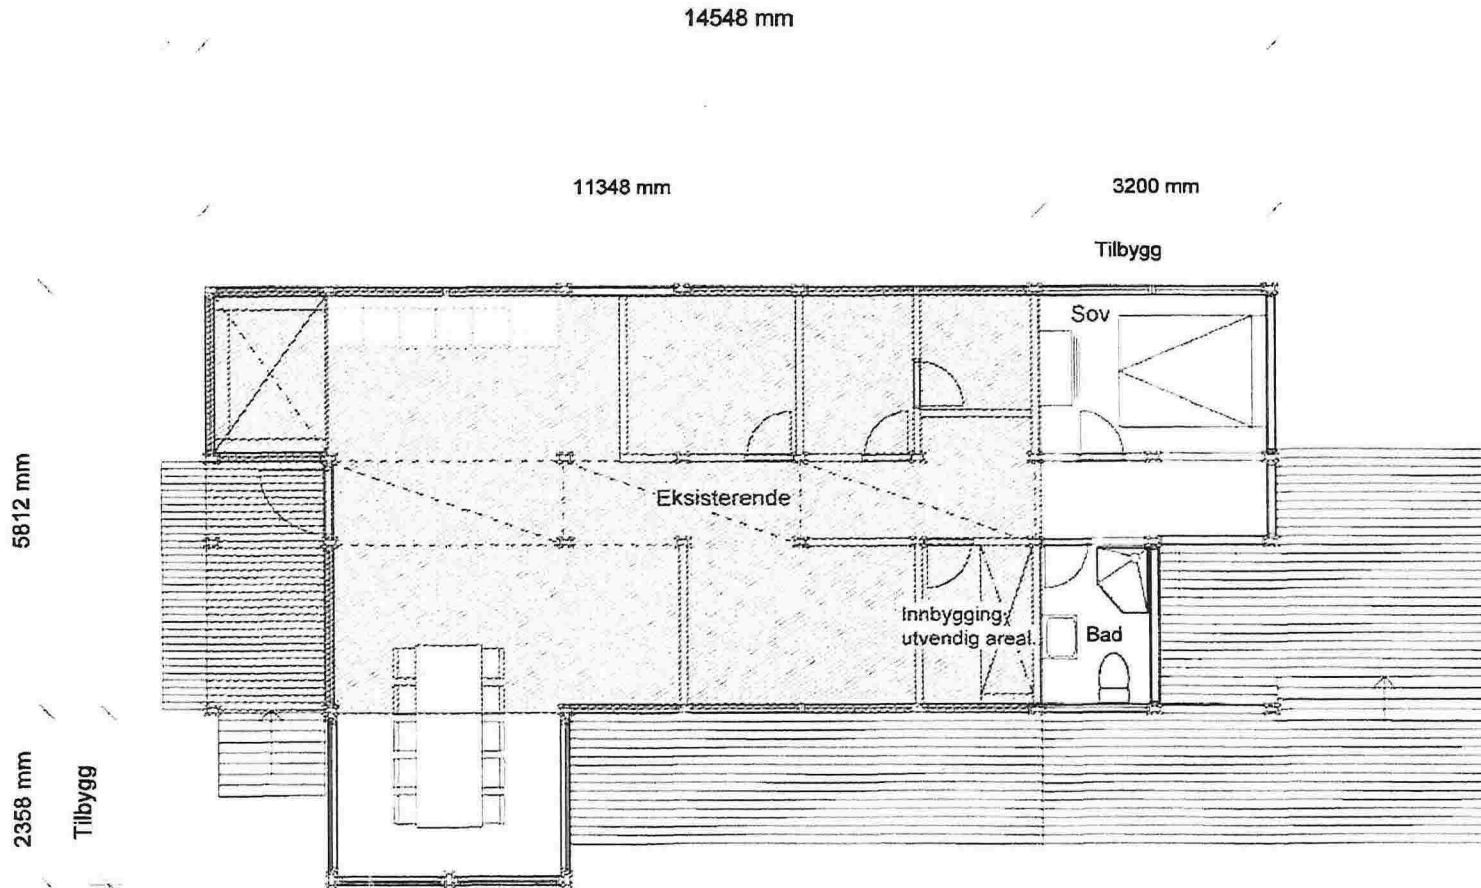

|                          |               |                |  |                                |
|--------------------------|---------------|----------------|--|--------------------------------|
| <b>ÅLHYTTA</b>           |               |                | <a href="http://www.aalhytta.no">www.aalhytta.no</a> |                                |
| Dato<br>18.12.2013       | Tegnet<br>Øst | Opprørt<br>Øst | Målestokk<br>1:100                                   |                                |
| Ålhytte som tilbygg Rise |               |                |  | Erstatning for<br>Eksisterende |
| Plan tilbygg             |               |                |  | Tegn nr<br><b>Forslag</b>      |
| Planlagt                 | Eier          |                |  |                                |