



NATURTOMT
 PLANERT UTEOMÅRDE CA. 180kvm
 EKS. EINEBUSTAD
 NYTT TILBYGG, MARKERT RAUDT

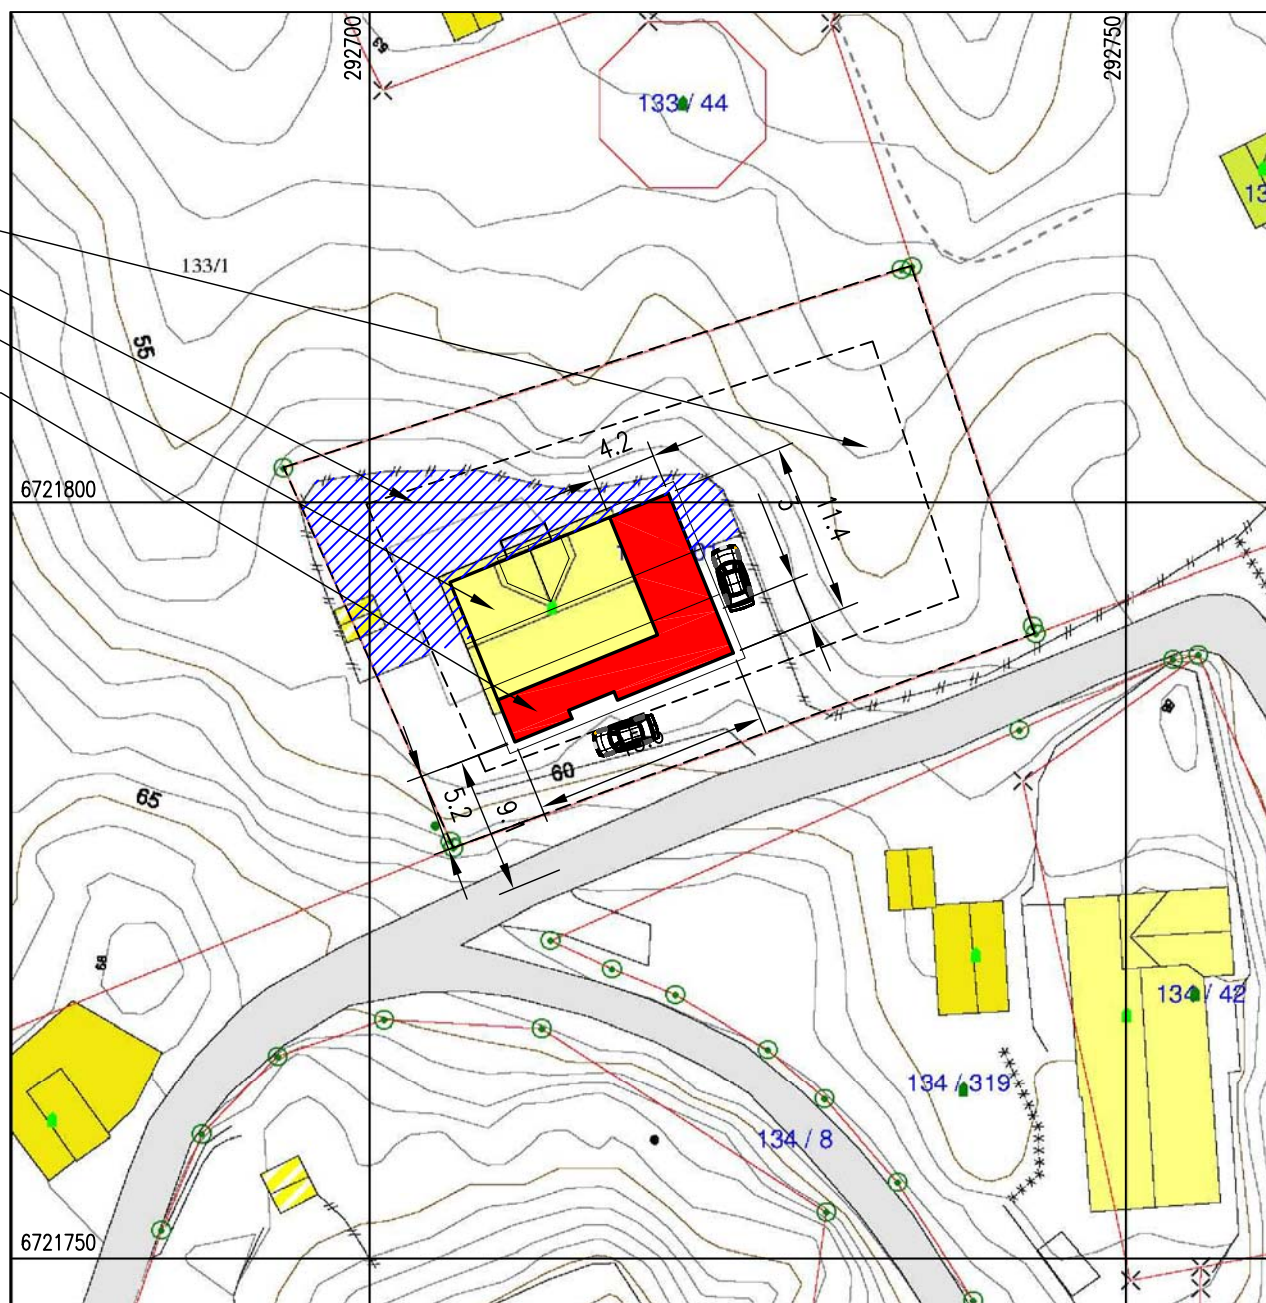

SITUASJONSPLAN
GANGSTØVEGEN 18, 133/101, LINDÅS KOMMUNE
 OK GULV KOTE TILPASSES EKSISTERENDE BOLIG

DATE/SIGN	NOTE! * PART OF DRAWING MAY NOT BE SHOWN IN SCALE * DO NOT TAKE MEASURES ON DRAWING * ONLY RELAY ON GIVE DIMENSIONS	ACCORDING TO INTERNATIONAL LAWS, THIS DRAWING IS THE PROPERTY OF ARKOCONSULT AS. THE DRAWING CAN NOT BE USED, MADE PUBLIC OR HANDED OVER TO A THIRD PART WITHOUT OUR WRITTEN CONSENT. ANY INFRINGEMENT WILL LEAD TO LEGAL PROCEEDINGS.		
	EGIL TOFTING TILBYGG ENEBOLIG	REVISION/DATE:		
REV. DESCRIPTION	SITUASJONSPLAN	PROJECT NO.: 2013049		
	 ARKOCONSULT AS, Postboks 103, 5291 Valest.f. Tel.: 56390003 – Fax.: 56191130 – Mob.: 93241511 Mail: post@arkoconsult.no – Org.nr.: 997089782 MVA	DRAWING NO.:		
		SCALE: 1:100	FORMAT: A3	
		DRAWN: PKT	DATE: 15.04.13	
	CHECKED:	DATE:		