


SITUASJONSPLAN

GNR.137, BNR.801, ISDALSTØBAKKEN, LINDÅS KOMMUNE

OK GULV GARASJE TILPASSES EKS. PLANERING ca: KOTE +13,9

FOR TERRENGSNITT, SE TEGNING 95618087A11.

REV.	DESCRIPTION	DATE/SIGN
	<p>NOTE!</p> <ul style="list-style-type: none"> * PART OF DRAWING MAY NOT BE SHOWN IN SCALE * DO NOT TAKE MEASURES ON DRAWING * ONLY RELAY ON GIVE DIMENSIONS 	<p>THOMAS SVENNINGSSEN</p> <p>GBNR. 137/801, LINDÅS</p>
	<p>NY GARASJE</p> <p>SITUASJONSPLAN</p>	<p>REVISION/DATE:</p> <p>PROJECT NO.: 2018087</p> <p>DRAWING NO.: 95618087A10</p>
	<p>SCALE: 1:500</p> <p>DRAWN: LAH</p> <p>CHECKED: OH</p>	<p>FORMAT: A3</p> <p>DATE: 29.06.18</p> <p>DATE: 29.06.18</p>

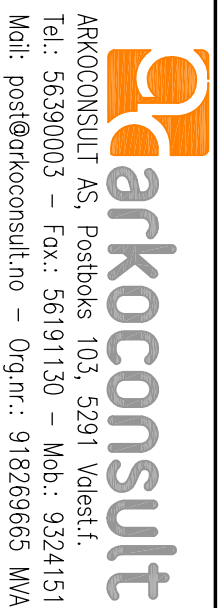

ARKOCONSULT AS, Postboks 103, 5291 Valesst.f.
 Tel.: 56390003 – Fax.: 56191130 – Mob.: 93241511
 Mail: post@arkoconsult.no – Org.nr.: 918269665 MVA