


All rights reserved. Passing on and copying of this document, use and communication of its contents not permitted without written authorization.

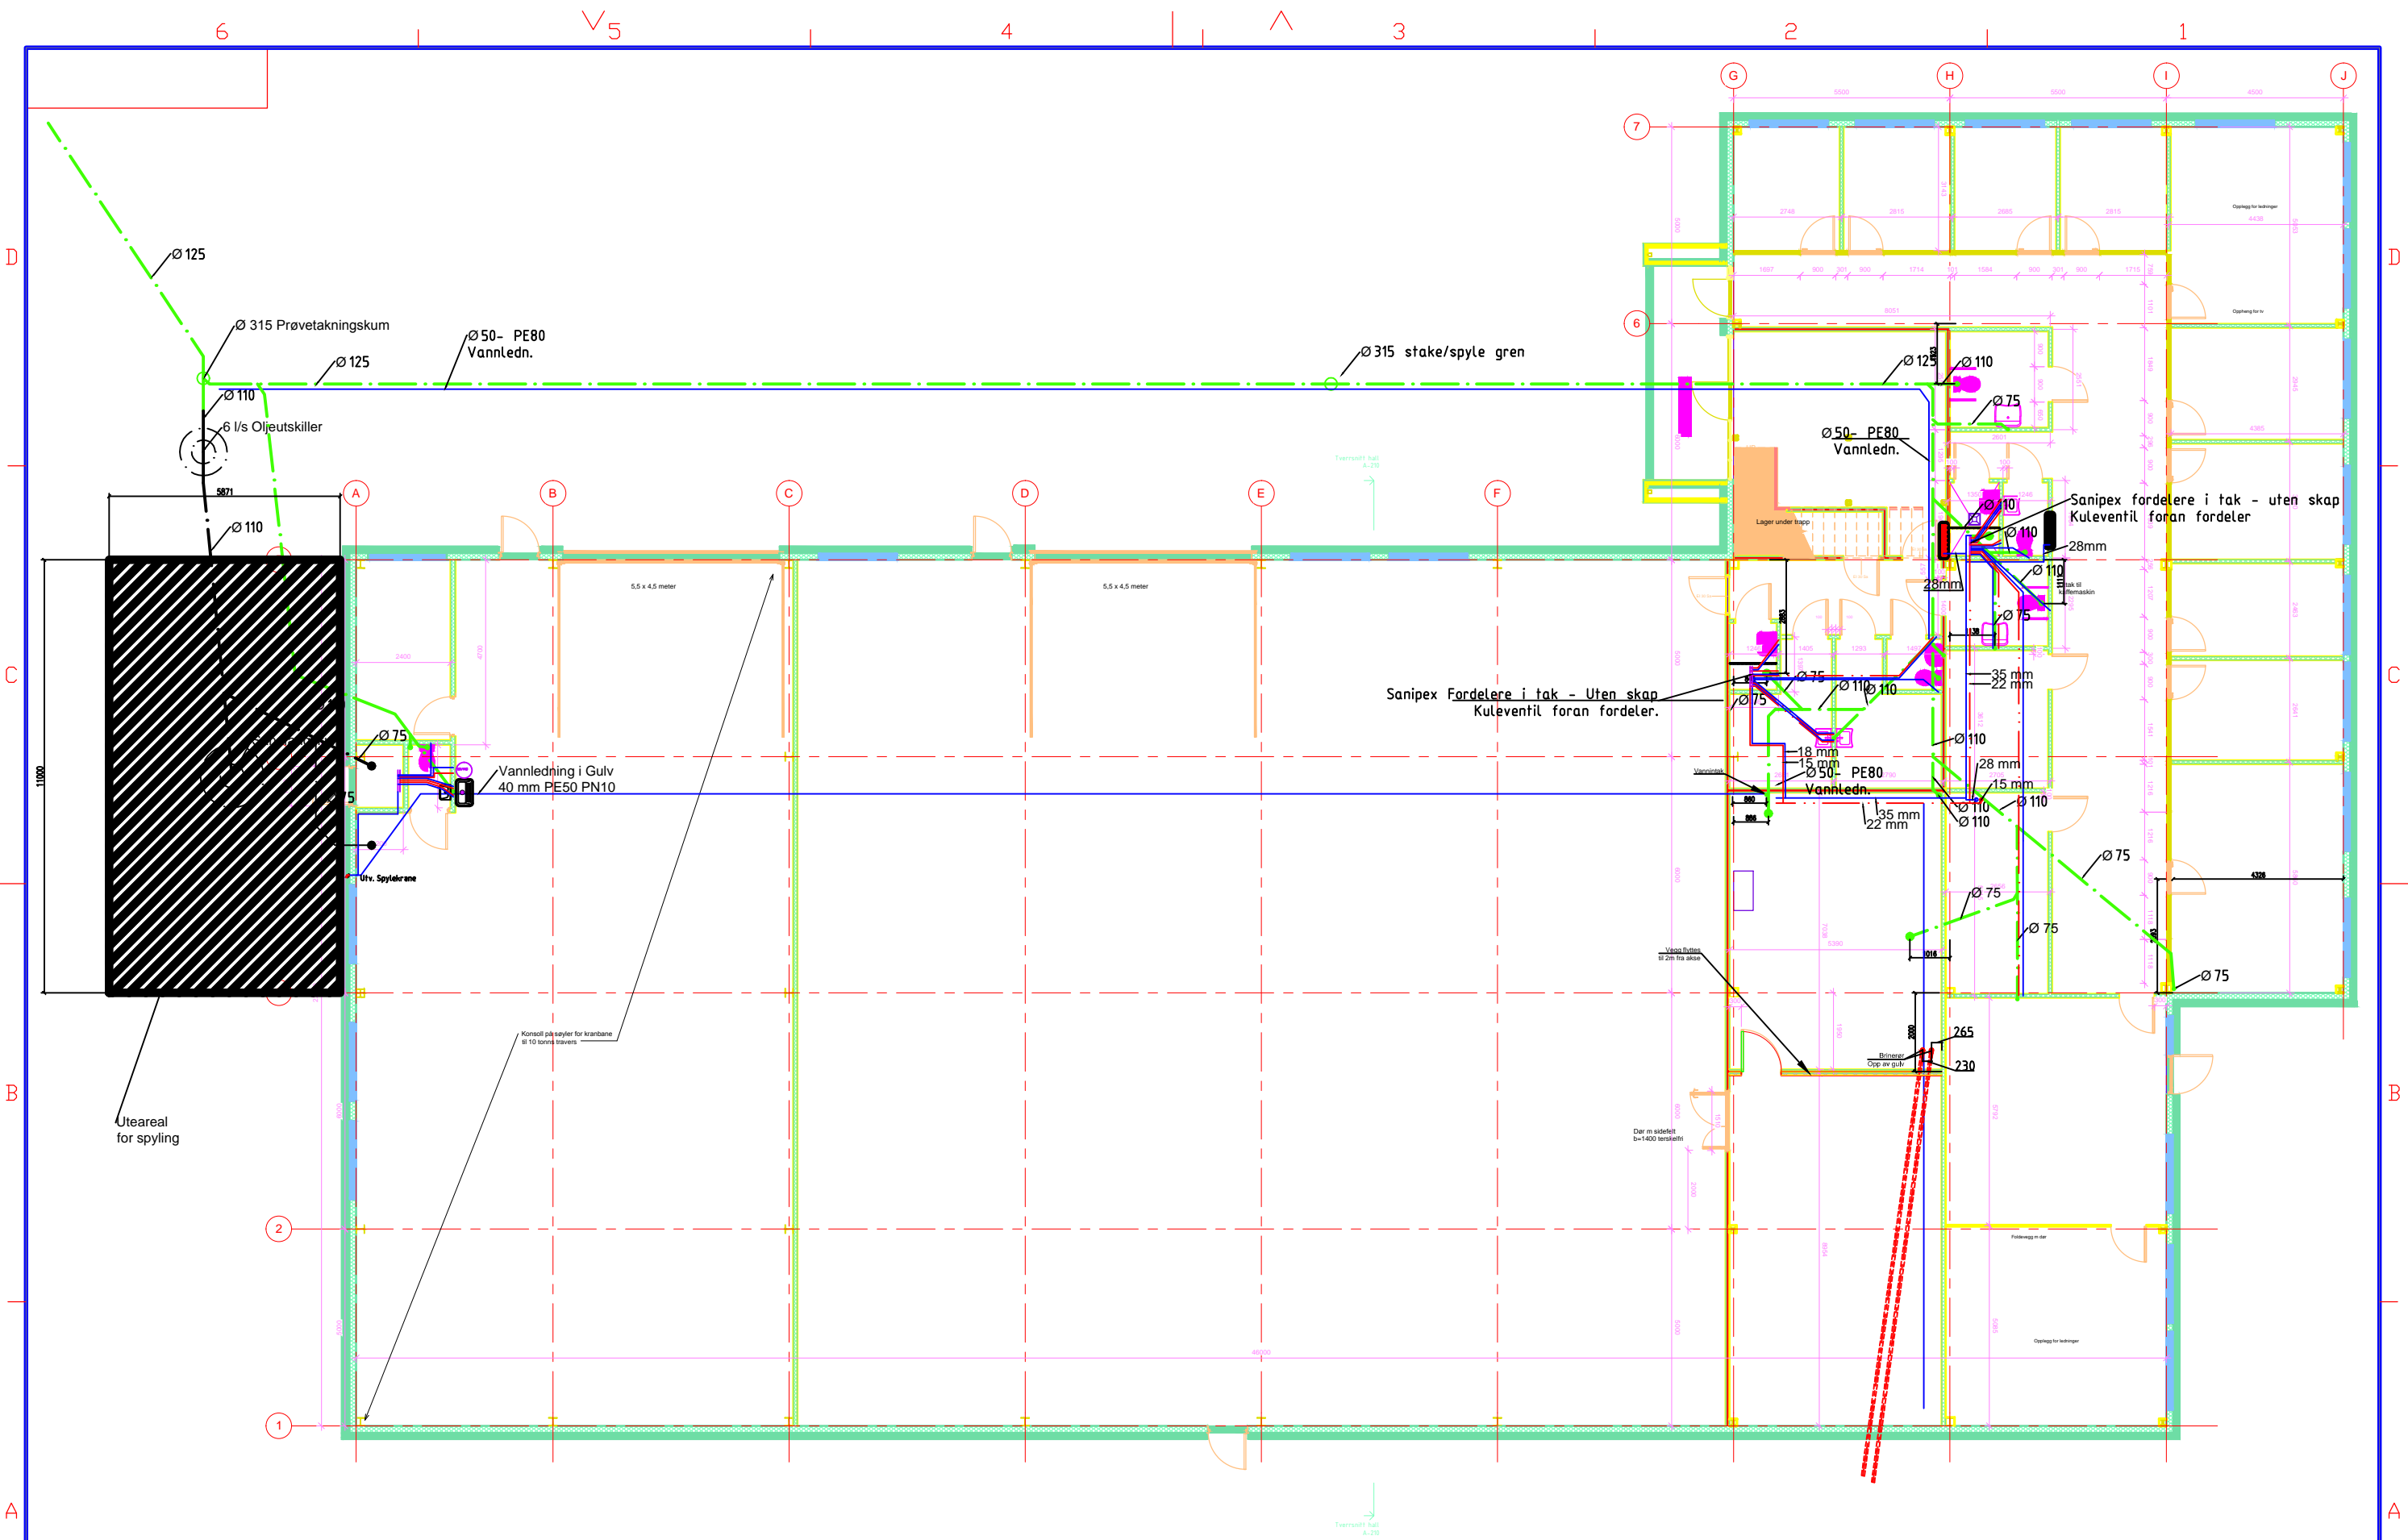

Dato	27.02.2014	Teier/Region	H.M.N.	Subjekt		Prosjekt	
Prosjektansvarlig		Tittel		Widnes			
Tittel <b>H.Sandvik Eiendom</b> <b>Galteråsen</b> <b>Lindås Rør &amp; Sanitar AS</b>						Erstatning for	Erstatning av
						Teigingsnummer	
						Plan 01	