


PLANTEGNING - U. ETASJE

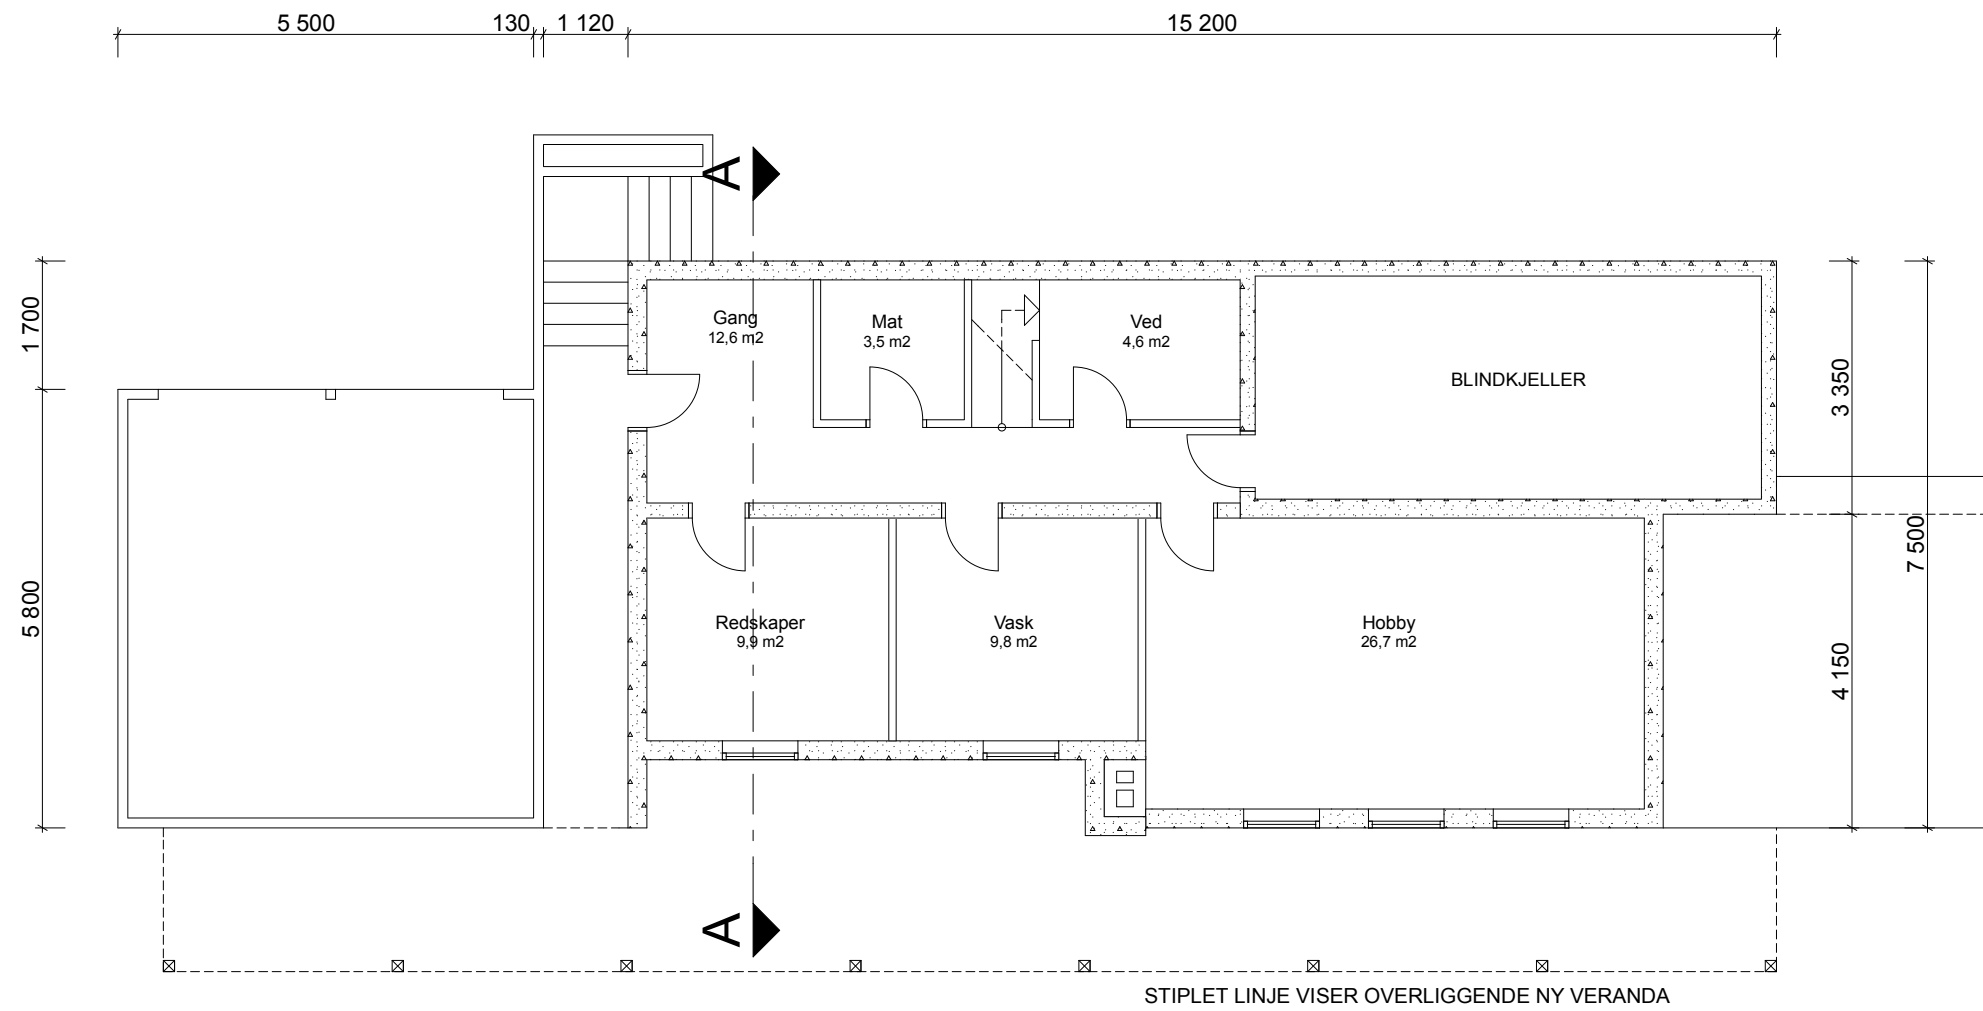

PROSJEKT: SEIMSTRANDA 564 GNR. / BNR. 177 / 29 - LINDAS KOMMUNE	MALESTOKK: 1:100	FERDIGGRAD: 1	SAKSBEHANDLER: J. Laland	TILTAKSHAVER: STIAN HAUKÅS
	TEGNING NR.: E0	KONTR.: J. Laland	TEGNET AV: J. Laland	Seimstranda 564 5912 Seim
TEGNING NR.: E0	PROSJEKTNR.: 153.14	PROSJEKTNR. DATO: 17.09.14	tlf: 952 93 878 e-post: stian.haukas@bydrift.no	
CASECO Jens Laland TLF: 51 11 06 32 jens@caseco.no				