

Soltveitvegen 11


Målestokk 1:50

Fasade vest


Påbygg $6\text{ m}^2 + 9\text{ m}^2 = 15\text{ m}^2$

Gardsnr. 133

Bruksnr. 63

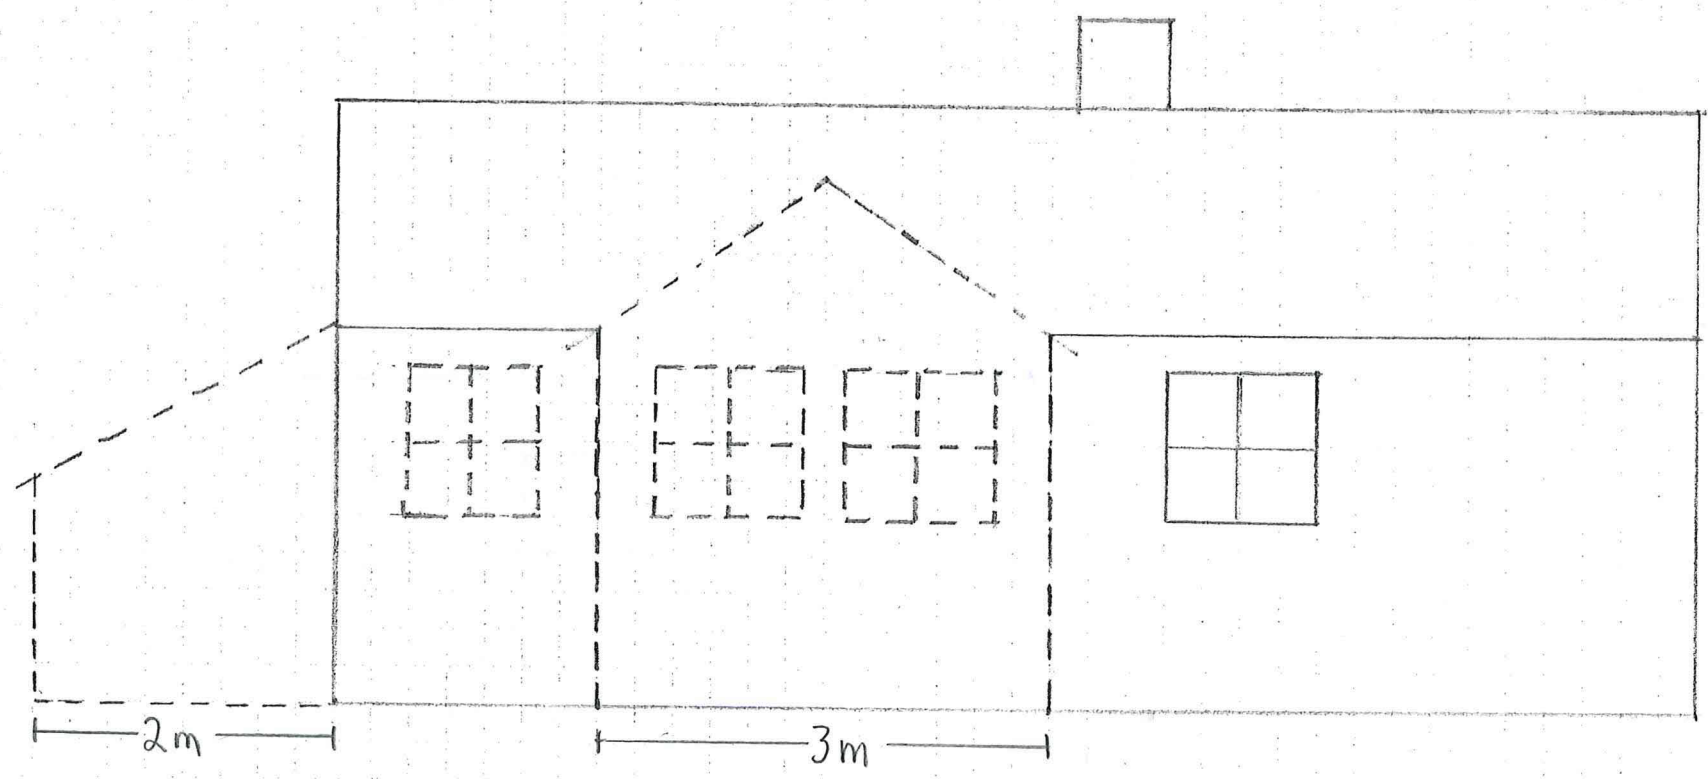

Fassade 'aust

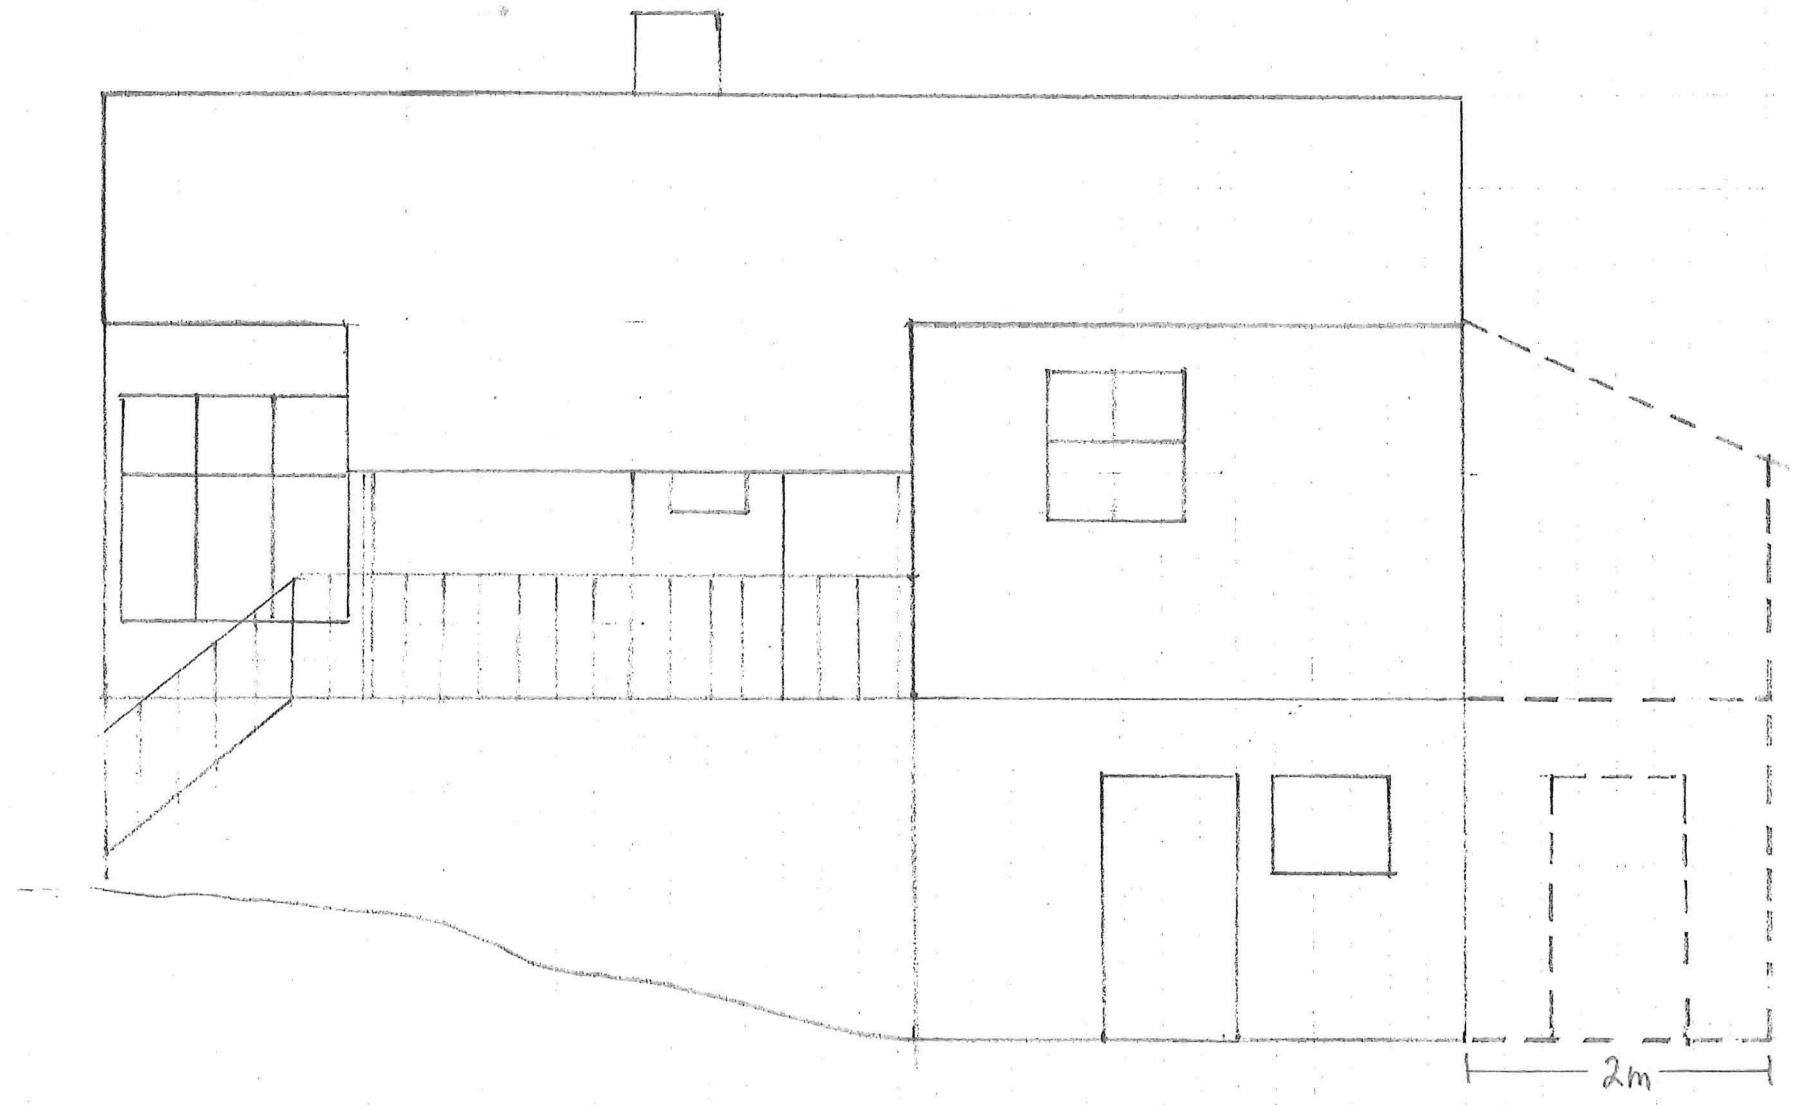

Fasade sør

