
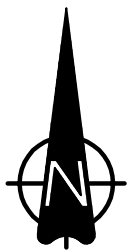


D-1

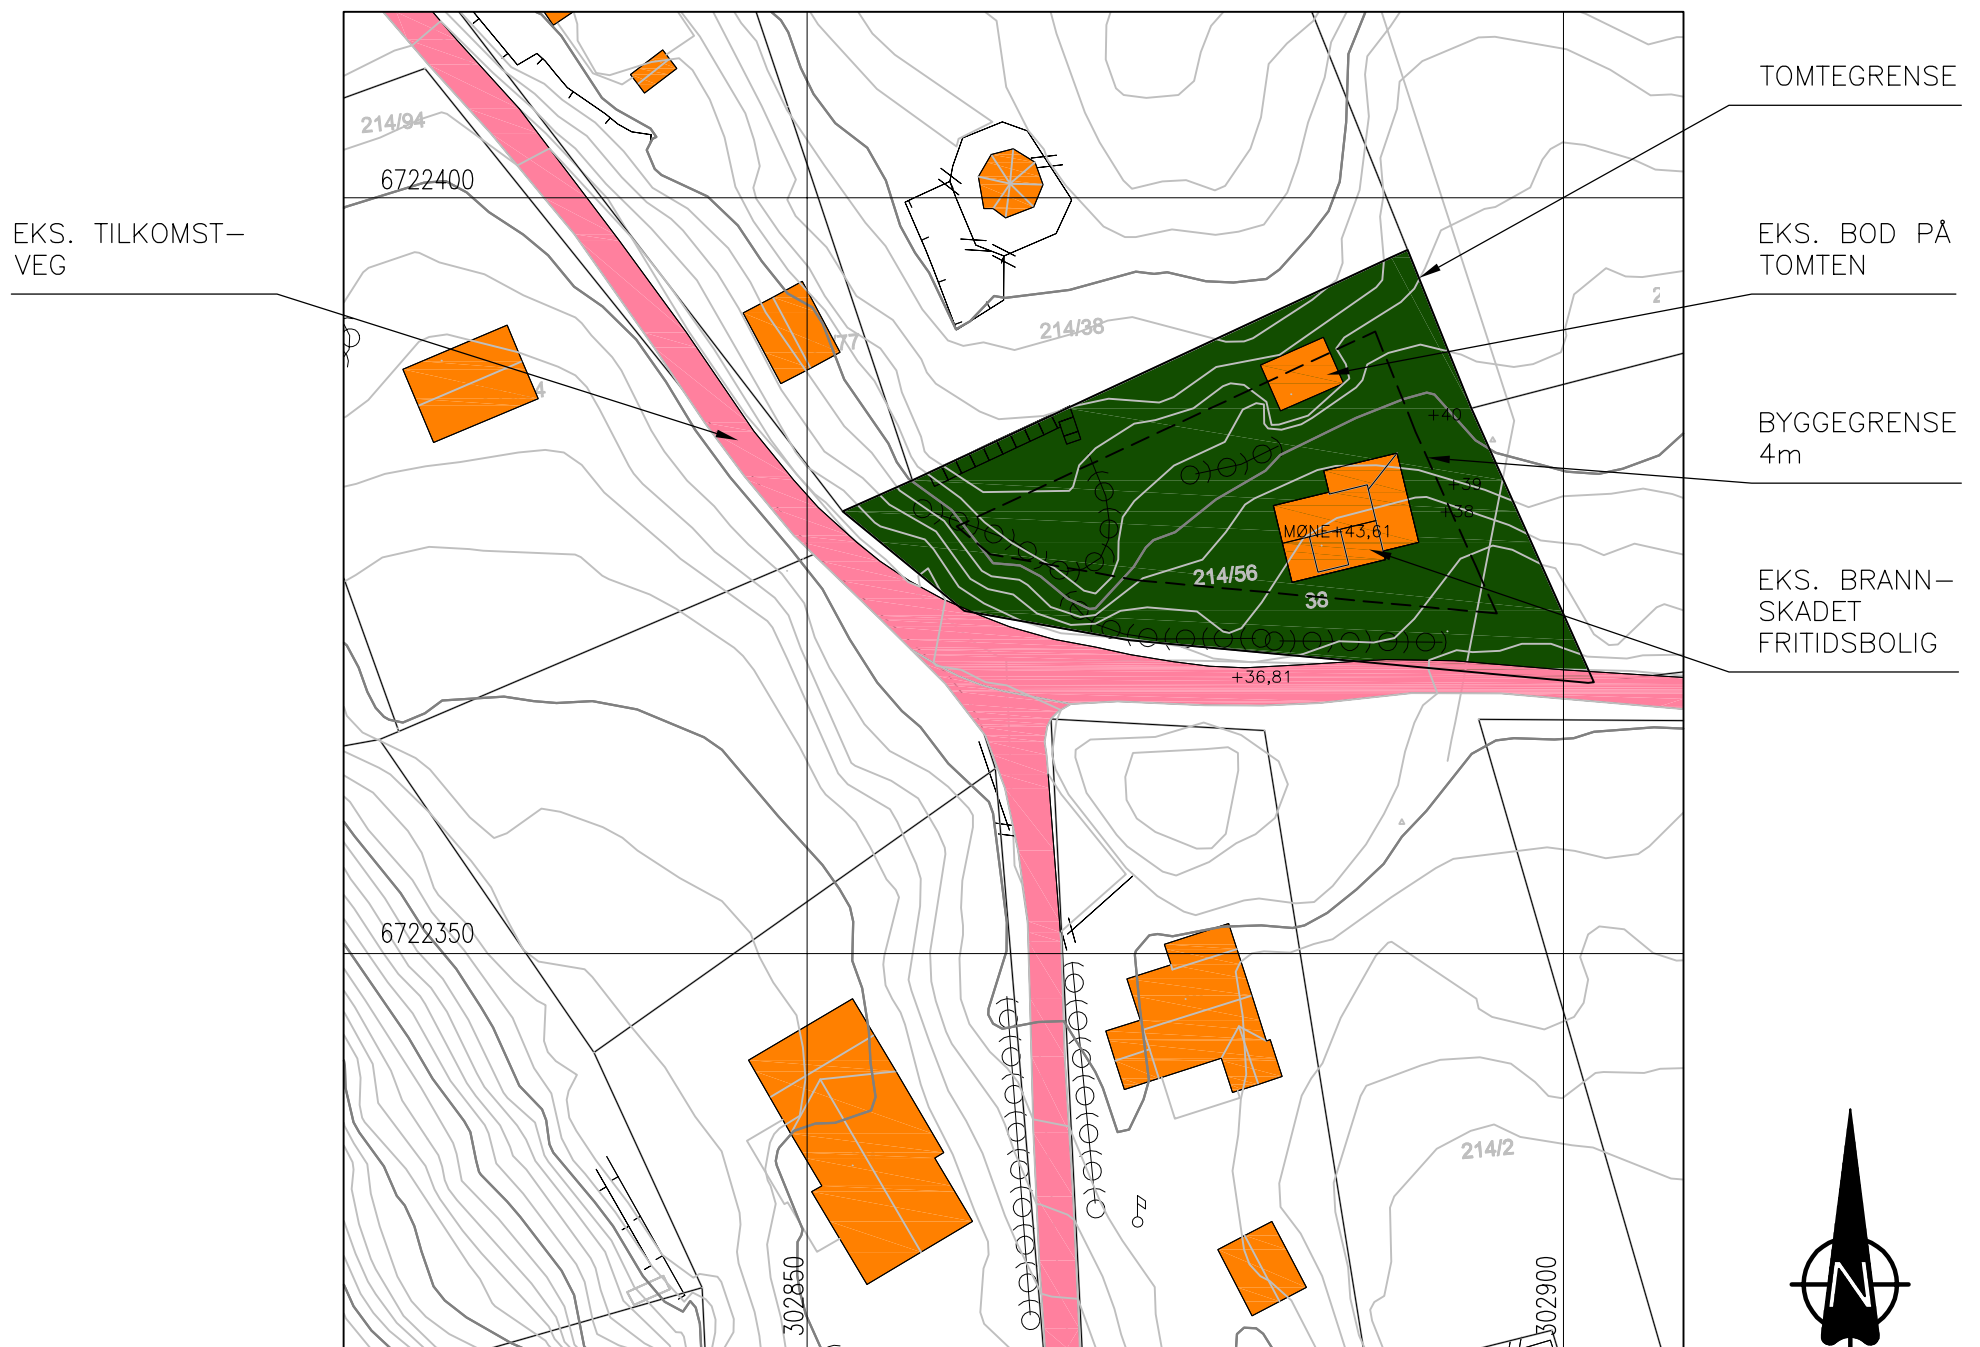

SITUASJONSPLAN

GNR.214, BNR.56, LINDÅS KOMMUNE

OK GULV GJENNOPPBYGGING TILPASSES EKS. BYGG, ca: KOTE +38,2

|                  |   |  |            |
|------------------|---|--|------------|
| DATE/SIGN        | NOTE!   | ACCORDING TO INTERNATIONAL LAWS, THIS DRAWING IS THE PROPERTY OF ARKOCONSULT AS. THE DRAWING CAN NOT BE USED, MADE PUBLIC OR HANDED OVER TO A THIRD PART WITHOUT OUR WRITTEN CONSENT. ANY INFRINGEMENT WILL LEAD TO LEGAL PROCEEDINGS. |            |
|                  | <ul style="list-style-type: none"> <li>* PART OF DRAWING MAY NOT BE SHOWN IN SCALE</li> <li>* DO NOT TAKE MEASURES ON DRAWING</li> <li>* ONLY RELAY ON GIVE DIMENSIONS</li> </ul>   |  |            |
| REV. DESCRIPTION | ANNIE R. SIVERTSEN  | REVISION/DATE:   |            |
|                  | GJENNOPPBYGGING, REPARASJON   | PROJECT NO.: 2019039   |            |
|                  | GBNR. 214/56, LINDÅS SITUASJONSPLAN   | DRAWING NO.: 42319039A10   |            |
|                  | <br>ARKOCONSULT AS, Postboks 103, 5291 Valest.f.<br>Tel.: 56390003 – Fax.: 56191130 – Mob.: 93241511<br>Mail: post@arkoconsult.no – Org.nr.: 918269665 MVA | SCALE: 1:500   | FORMAT: A3 |
|                  | DRAWN: LAH  | DATE: 12.02.19   |            |
|                  | CHECKED: OH   | DATE: 25.03.19   |            |