



BRA Plan 01 = 3495m²
 BRA overdekket ute = 70m²
 BRA Plan 01 Areal

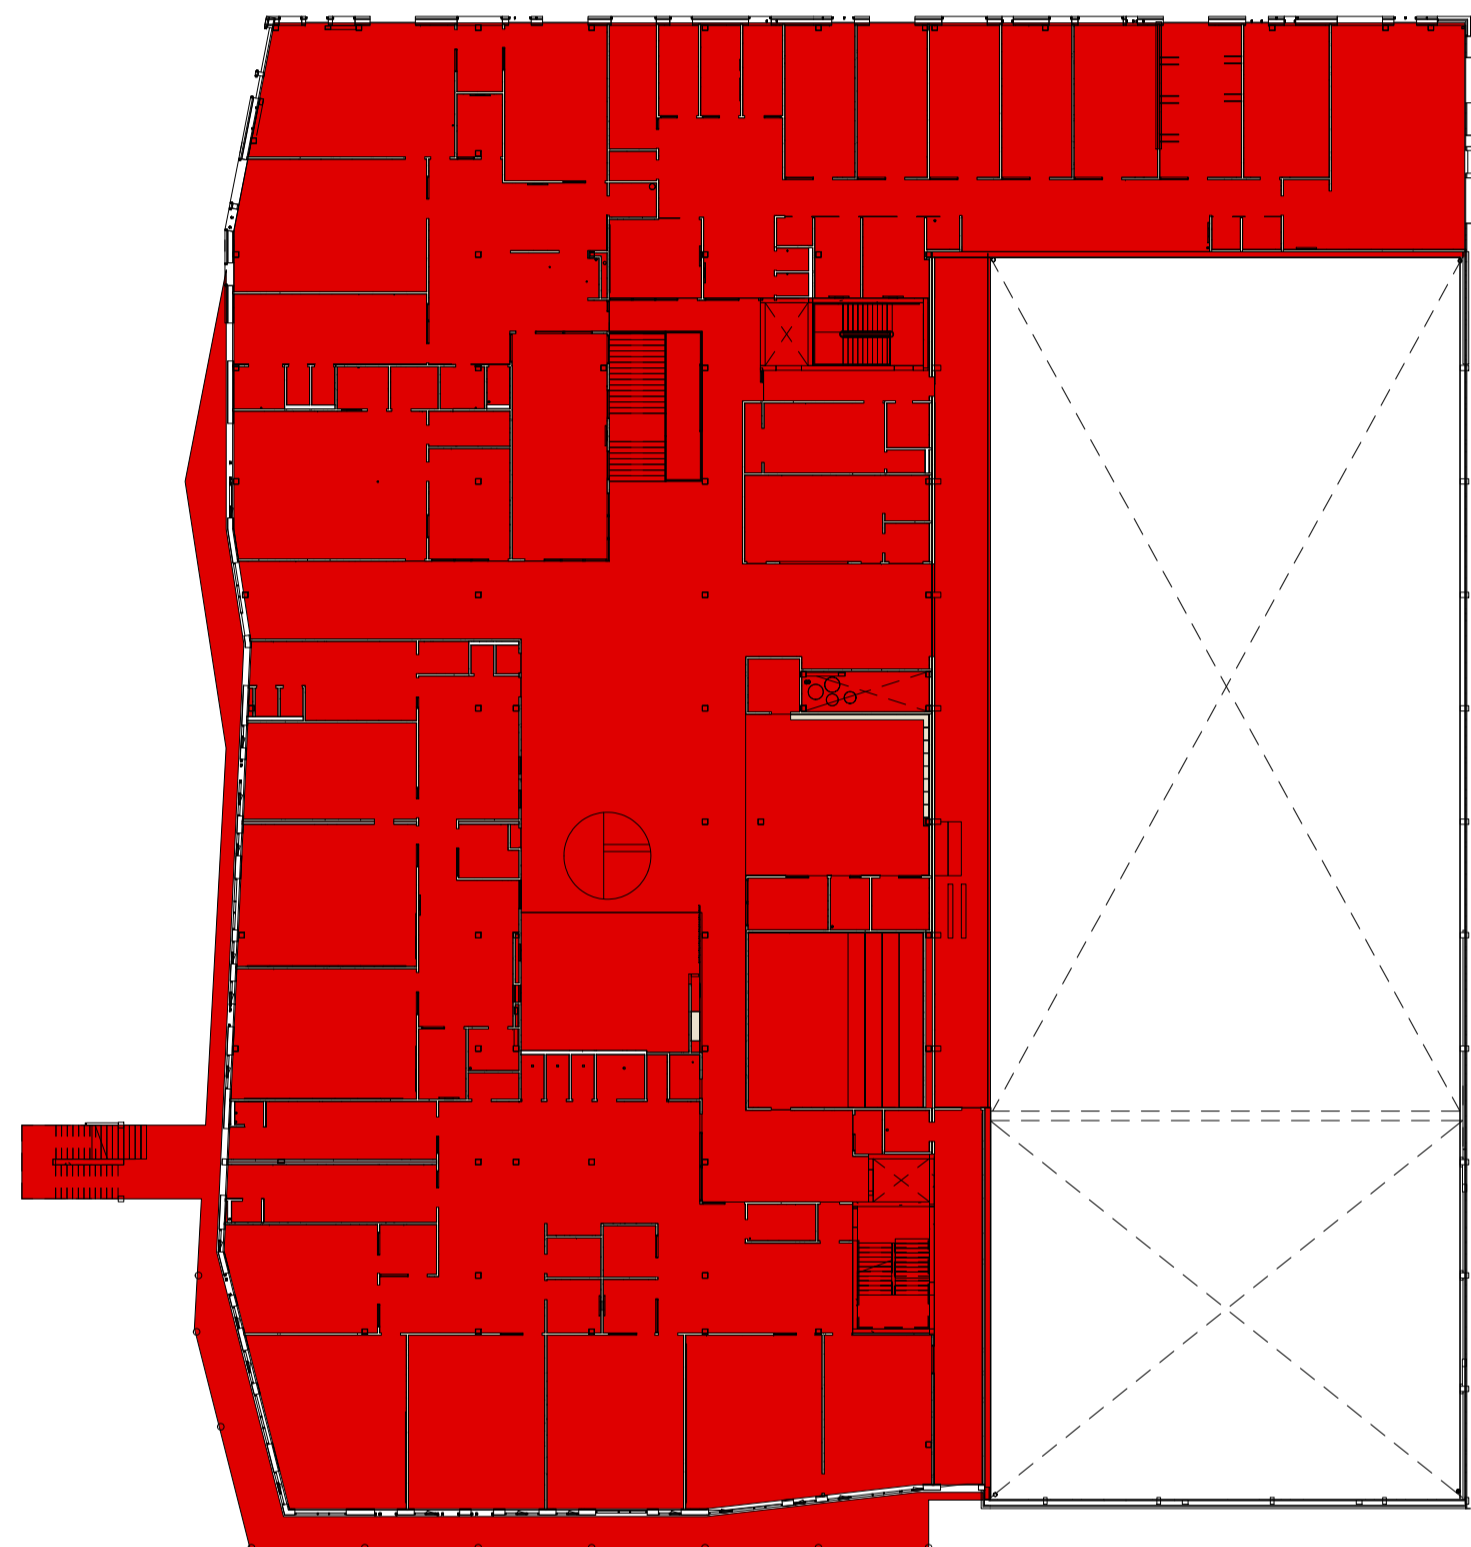

BRA Plan 02 = 5056m²
 BRA overdekket ute = 195m²
 BRA Plan 02 Areal

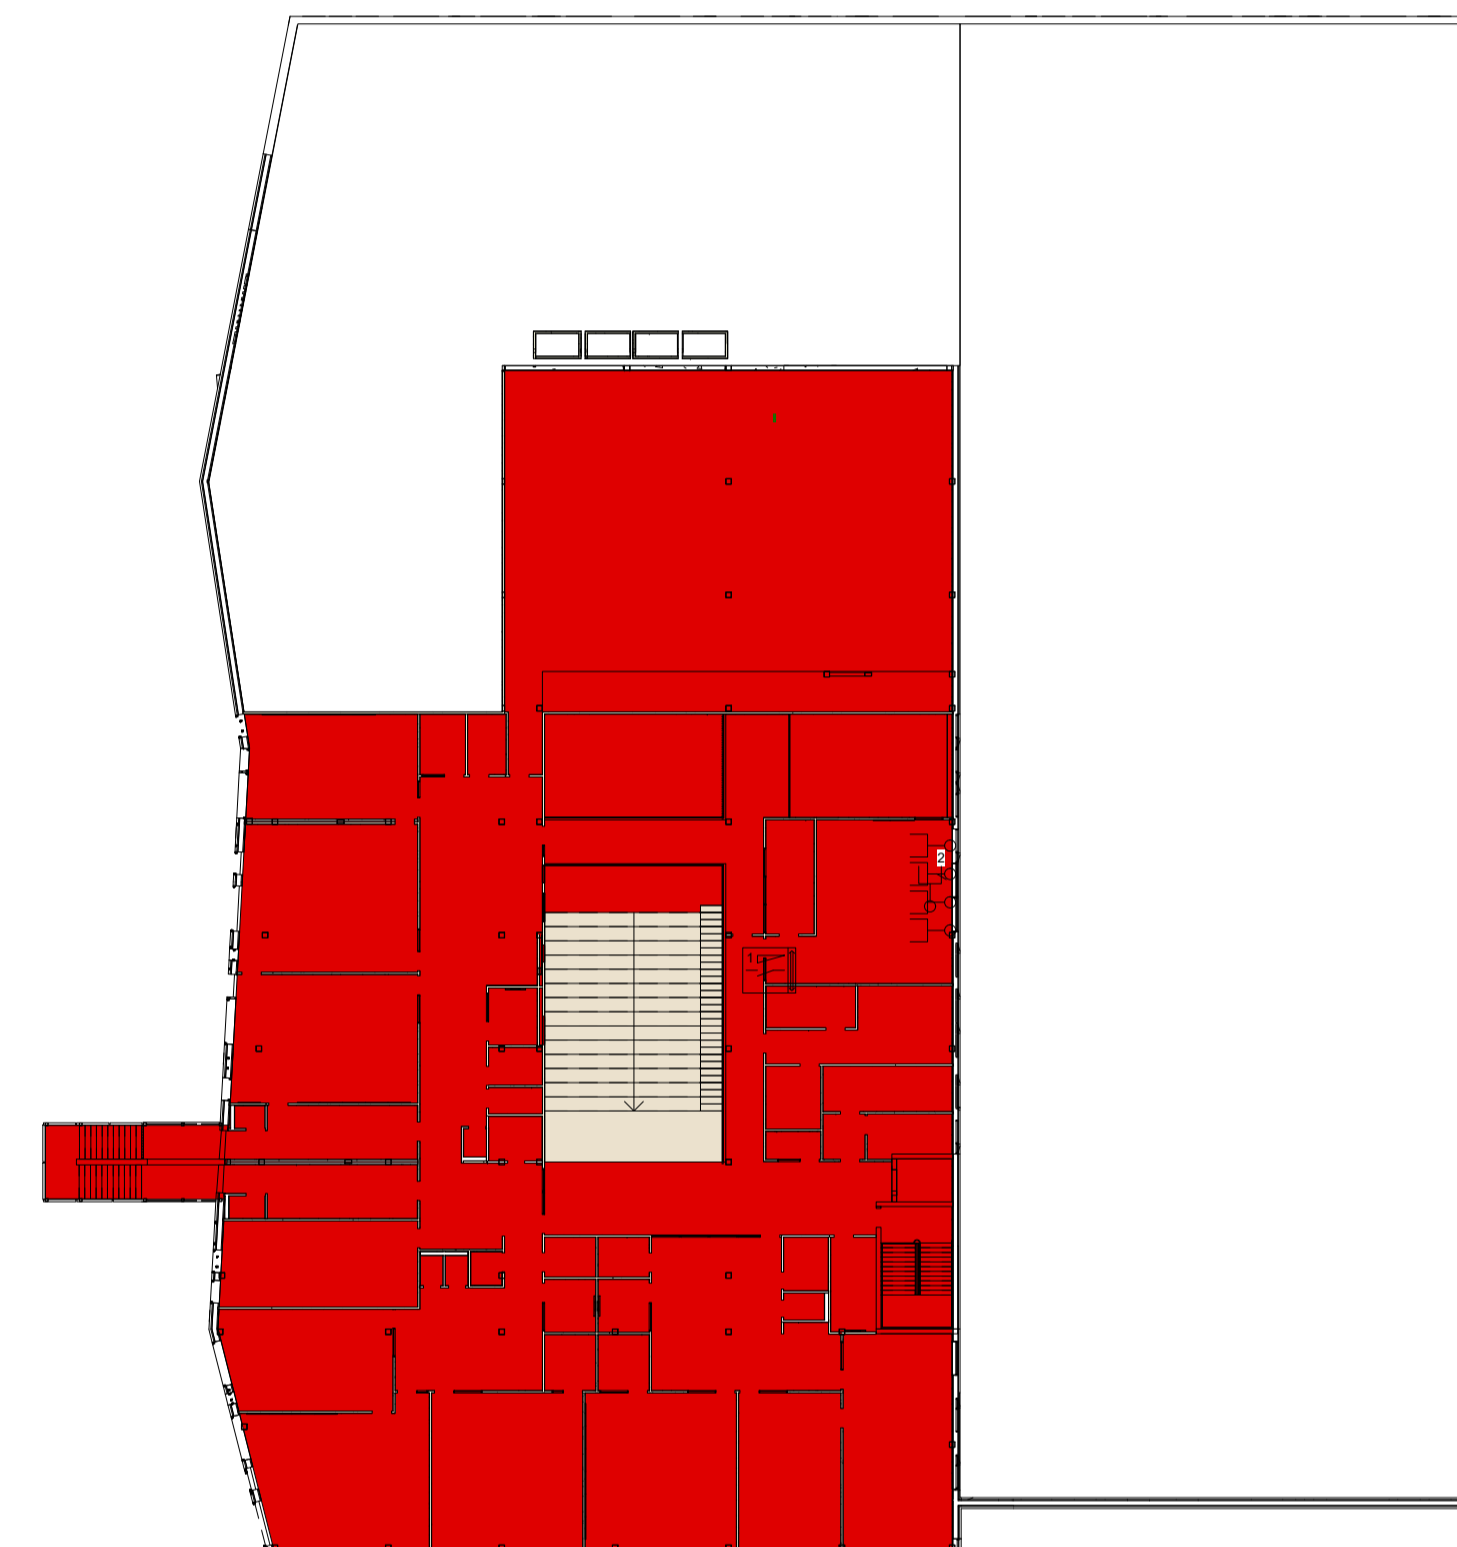


BRA Plan 03 = 2140m²
 BRA Plan 03 Areal

Total BRA = 11 000m²
 Parkeringsareal = 870m²
 TOTAL AREAL = 11 870m²

Rev.	Beskrivelse	Dato	Sign.	Kontroll

Tegningsnummer	Etasje	Fag	Byg.detsnum	Type tegn	Lap.nr.	Rev.
00-A-200-00-001						

Prosjekteringsgruppen:		TELEFON:
<input checked="" type="radio"/> ARK :	HLM ARKITEKTUR AS	+47 55 55 04 00
<input type="radio"/> LARK :	SMEDSVIG LANDSKAPSARKITEKTER	+47 55 21 04 70
<input type="radio"/> RIB :	MULTICONSULT	
<input type="radio"/> RIE :	MULTICONSULT	+47 55 62 37 00
<input type="radio"/> RIV :	MULTICONSULT	
<input type="radio"/> Rbx :	xxx	

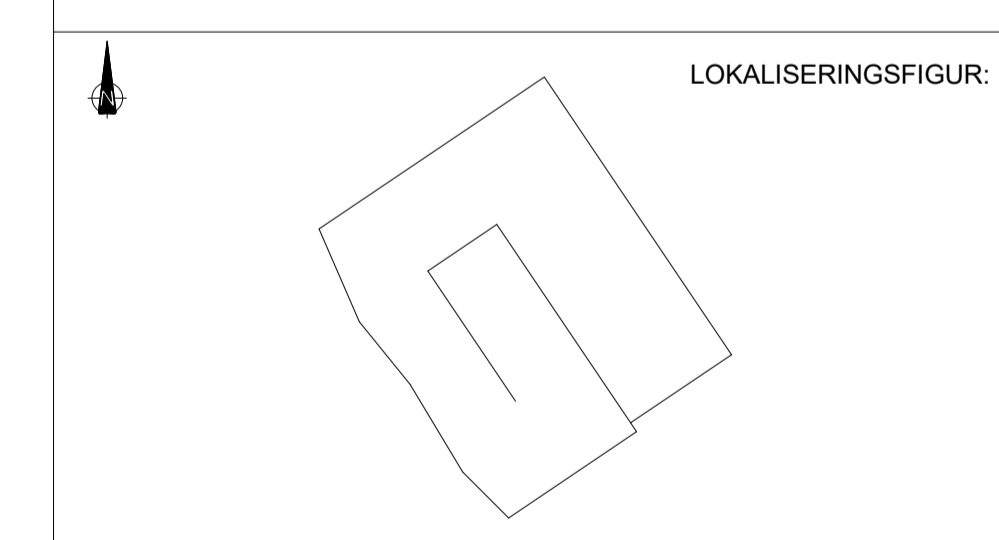

Fase: NABOVARSEL

Arbeidsgiver:  LINDÅS KOMMUNE

Entreprenør:  CONSTRUCTA Entreprenør AS

Godkjent Approver
 Kontroll prosjekt. Sign. Kontroll
 AutorChecker
 Tiltaksnoo
 Dato 03/14/19
 Målestokk 1 : 400
 Kontroll utførende Sign. Kontroll

Tegningsnummer	Etasje	Fag	Byg.detsnum	Type tegn	Lap.nr.	Rev.
00-A-200-00-001						