


0:\1020265-03\1020265-02\ARBEIDSMÅL\02\20265-02\RIVveg_03_ARBEIDSMÅL\02\20265-02\RIVveg_03_ARBEIDSMÅL\02\20265-02\Tverrprofil_02.dwg - Layout (2/20)

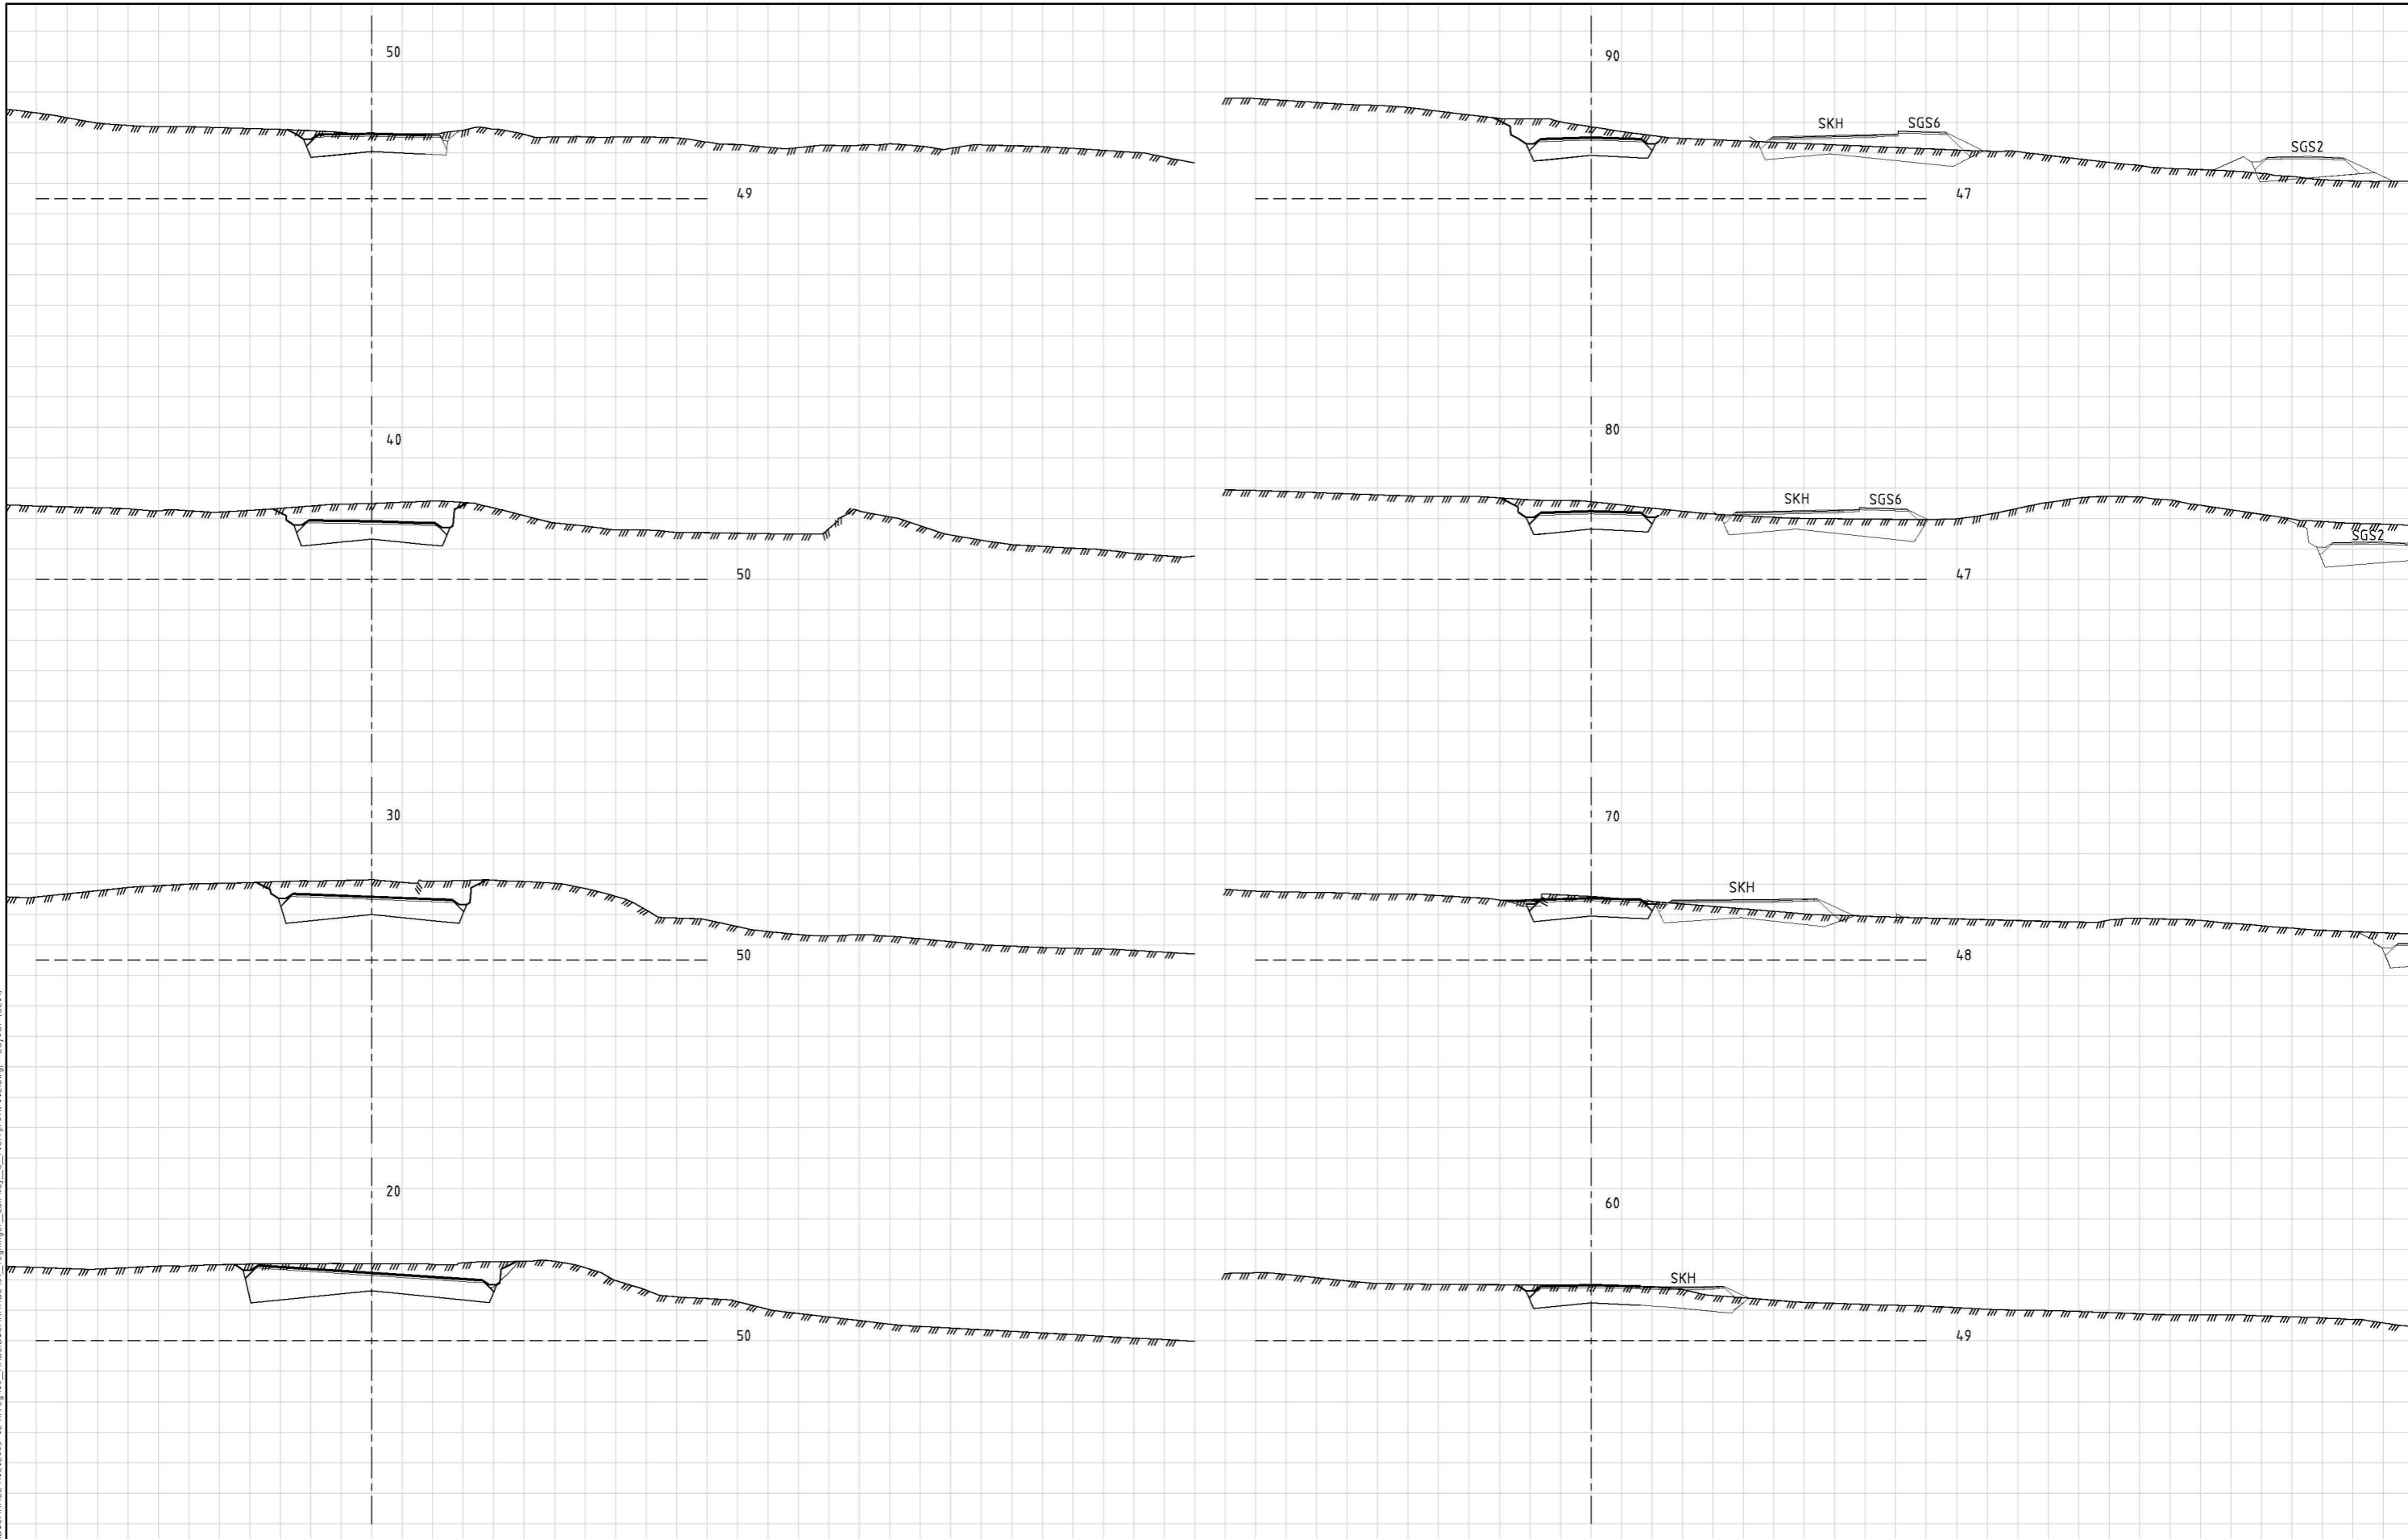


Rev.	Beskrivelse	Dato	Tegn.	Kontf.

Prosjekteringsgruppen:

- ARK: HLM ARKITEKTUR AS
HUB ARKITEKTER AS
- LARK: SMEDSVIG LANDSKAFTSARKITEKTER
- RIB: MULTICONSULT
- RIE: MULTICONSULT
- RIVA: MULTICONSULT
- RIVeg: MULTICONSULT

TELEFON:

-  +47 55 55 04 00
-  +47 56 21 04 70
- Multiconsult +47 56 62 37 00

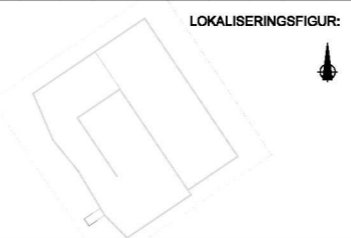

Fase: **Teknisk plan**

Arbeidsgiver:



LINDÅS KOMMUNE

Entreprenør:



CONSTRUCTA
Entreprenør AS

Tittel: **Alversund Skole**
Tverrprofiler, SKV3
Veg 20000

Tegningsnummer: **U201**

Element	Fig	Byggedokument	Type tegn	Lappnr	Rev.

Godkjent:

Sign.	Kontroll
RBS	AGG
Finans	
Dato	03.06.2019
Målestokk	1:200 (A1)
Sign.	Kontroll