


Nabovarsel

Sendes til berørte naboer og gjenboere

plan- og bygningsloven av 27. juni 2008 nr 71 § 21-3

Til (nabo/gjenboer) Lindås Kommune Felles postmottak Kvernhusmyrane 20 5914 ISDALSTØ		Tiltak på eiendommen: Gnr. 137 Bnr. 772 Fester. 0 Seksjonsnr 0 Adresse Postnr. Poststed Kommune 1263 Eier/fester Entreprenørparken AS	
Som eier/fester av: Gnr. 137 Bnr. 743 Fester. 0 Seksjonsnr 0 Eiendommensadresse			
Det varsles herved om			
☐ Nybygg	☐ Påbygg/tilbygg	☐ Midlertidig bygg	☐ Anlegg
☐ Skilt/reklame	☐ Endring av fasade	☐ Innhegning mot veg	☐ Antennesystem
☐ Riving	☐ Bruksendring	☐ Matrikkel endring	☐ Annet
Dispensasjon etter plan- og bygningsloven kapittel 19			
☐ Plan og bygningsloven	☐ Kommunale vedtekter	☐ Arealplaner	☐ Vegloven
			Vedlegg nr. B -
Arealdisponering			
☐ Arealdel av kommunedel	☒ Reguleringsplan	☐ Bebyggelsesplan	
Navn på plan Reg. plan for Galteråsen Industriområde			
Beskriv nærmere hva nabovarselet gjelder			
oppføring av lagerhall <i>for veisalt</i> <i>To haller, en på 15x24m og en på 10x15m</i>			Vedlegg nr. Q -
Spørsmål vedrørende nabovarsel rettes til			
Foretak/tiltakshaver Ing. K.+ Dømbe			
Kontaktperson, navn Ketil Dømbe	E-post ketil@ingdombe.no	Telefon 97025096	Mobil
Søknaden kan ses på hjemmeside:			
Merknader sendes til			
Eventuelle merknader skal være mottatt innen 2 uker etter at dette varselet er sendt.			
Ansvarlig søker/tiltakshaver skal sammen med søknad sende innkomne merknader og redegjøre for ev. endringer.			
Navn Ing. K. Dømbe		Postadresse Fanaveien 221 c	
Postnr. 5239	Poststed Rådal	E-post ketil@ingdombe.no	
Vedlegg			
Beskrivelse av vedlegg	Gruppe	Nr. fra - til	Ikke relevant
Dispensasjonssøknad/vedtak	B	—	☒
Situasjonsplan	D	1 — 1	☐
Tegninger snitt, fasade	E	1 — 30	☐
Andre vedlegg	Q	—	☒
Underskrift			
Sted Rådal	Dato 25.06.19 <i>5/7.19</i>	Underskrift ansvarlig søker eller tiltakshaver <i>Ketil Dømbe</i>	
Gjentas med blokkbokstaver KETIL DØMBE			

LINDÅS KOMMUNE	
Klassering	
11 JUL 2019	
Ark. saksnr. <i>19/16</i>	Løpenr.
Saksh.	Tilgangskode

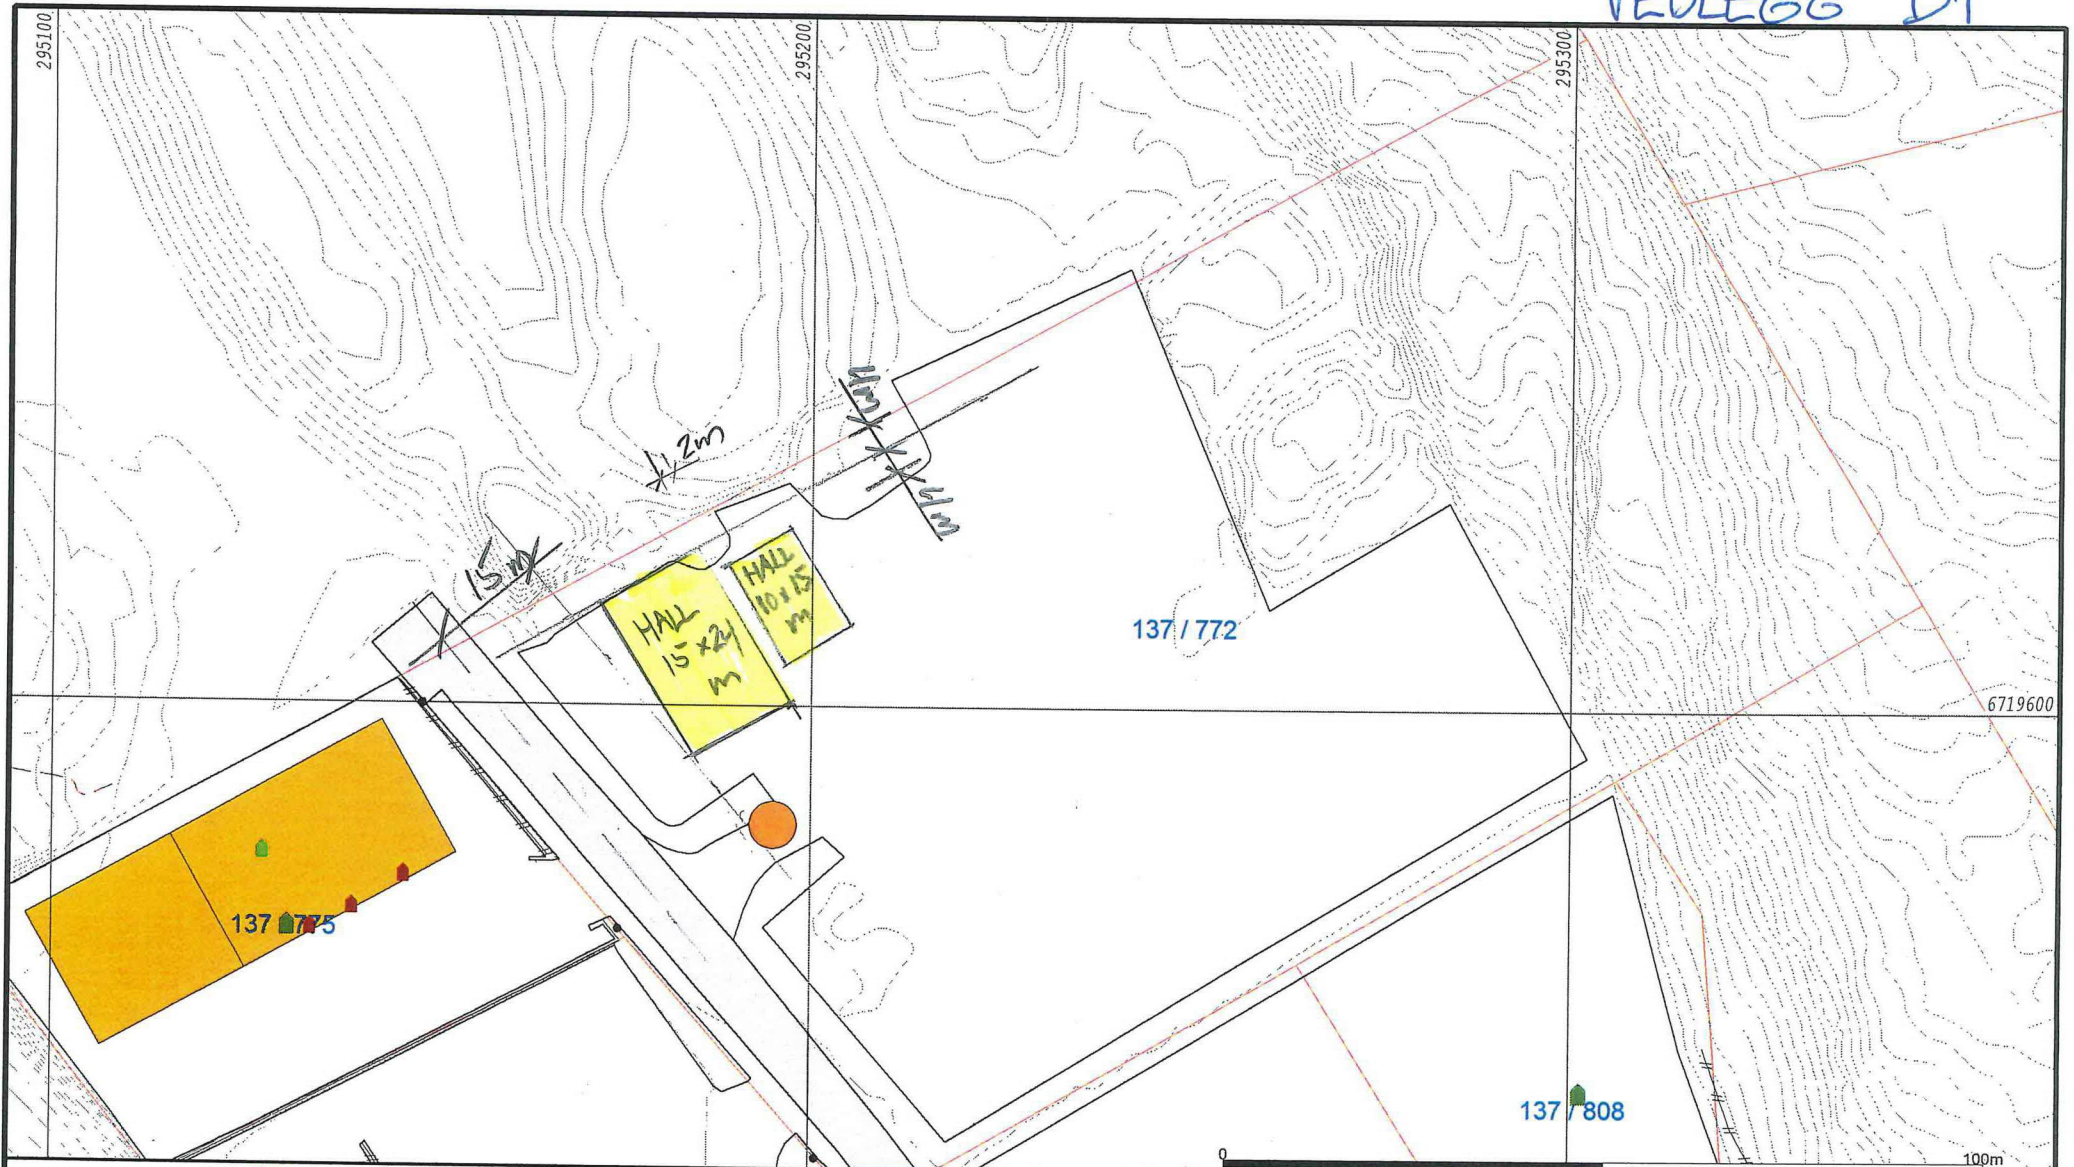

- | | |
|---------------------------|-------------------|
| — Målte Grenser | ■ Våningshus |
| - - - Registrerte Grenser | ■ Større bustader |
| Y Udefinert grenser | ■ Hytte/feriehus |
| ↑ Terrengmålte grense | ■ Garasje/uthus |
| • Konstruert grensepunkt | ■ Industri/lager |
| ■ Bolig | ■ Andre bygg |
| ■ Bustad m/leilighet | |

Beliggenhet og høyder må oppfattes som orienterende.
Koordinatsystem: UTM(EUREF89) - SONE 32 (EPSG:32632)
Høydesystem: (EPSG:)



Lindås kommune
Geodataavdeling


Dato: 2019.06.25
Sign: liei

Gnr 137 bnr 772



Målestokk
1:1000

The drawing shall not be copied or be giving
third party without Hallgruppen's consent

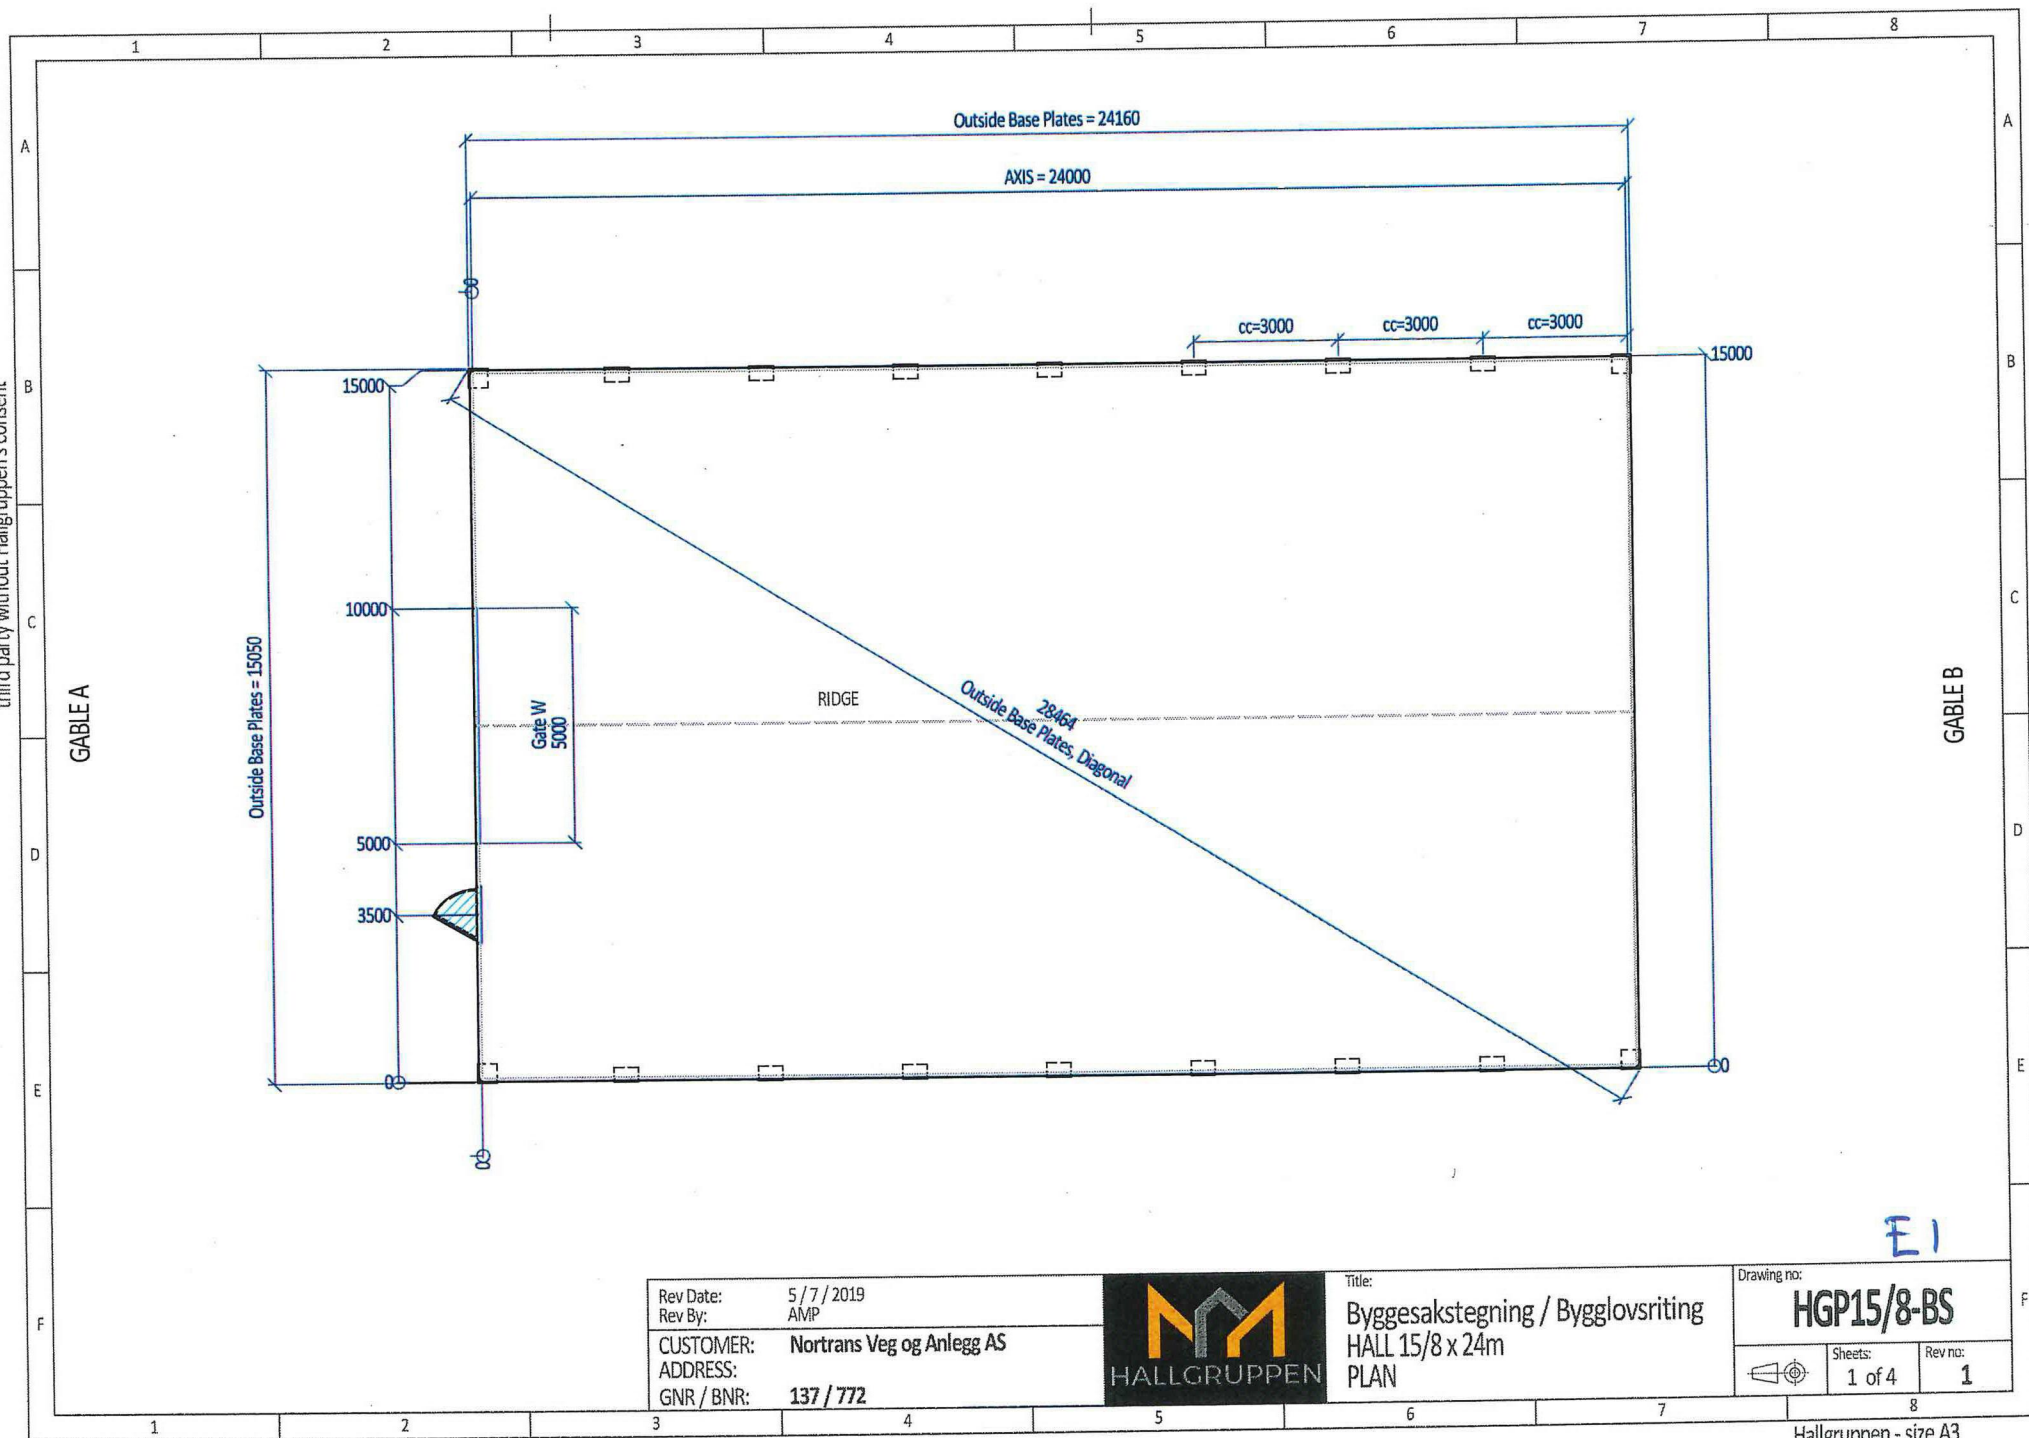

Rev Date: 5 / 7 / 2019
Rev By: AMP
CUSTOMER: Nortrans Veg og Anlegg AS
ADDRESS:
GNR / BNR: 137 / 772




Title:
Byggesakstegning / Bygglovsriting
HALL 15/8 x 24m
PLAN

Drawing no:
HGP15/8-BS

Sheets: 1 of 4
Rev no: 1

Hallgruppen - size A3

The drawing shall not be copied or be giving
third party without Hallgruppen's consent

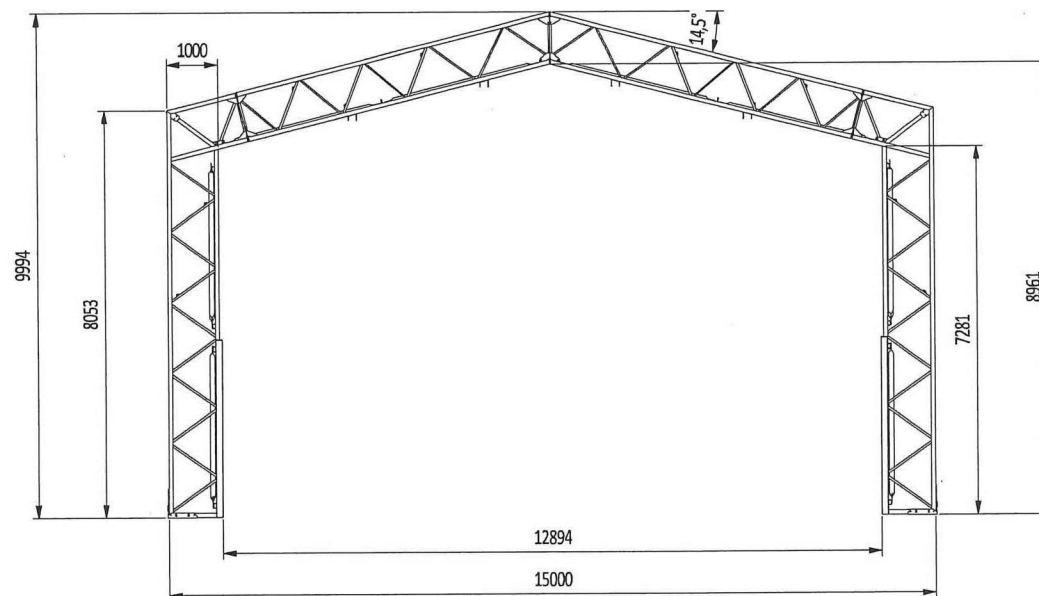


 HALLGRUPPEN	Title: Nortrans Veg og Anlegg AS Snitt	Drawing no: BS-AX15-M190728	
		Scale: 1 : 100	Rev no: 1

Hallgruppen - size A3


The drawing shall not be copied or be giving
third party without Hallgruppen's consent

H : Ridge Height, According to enclosed arch section
h : Wall Height, According to enclosed arch section


GABLE A

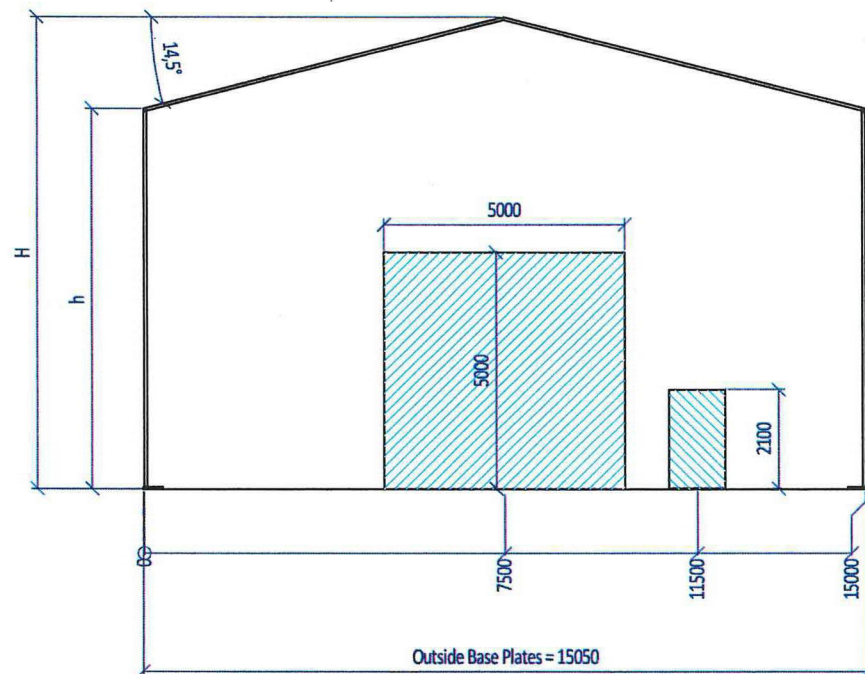

GABLE B

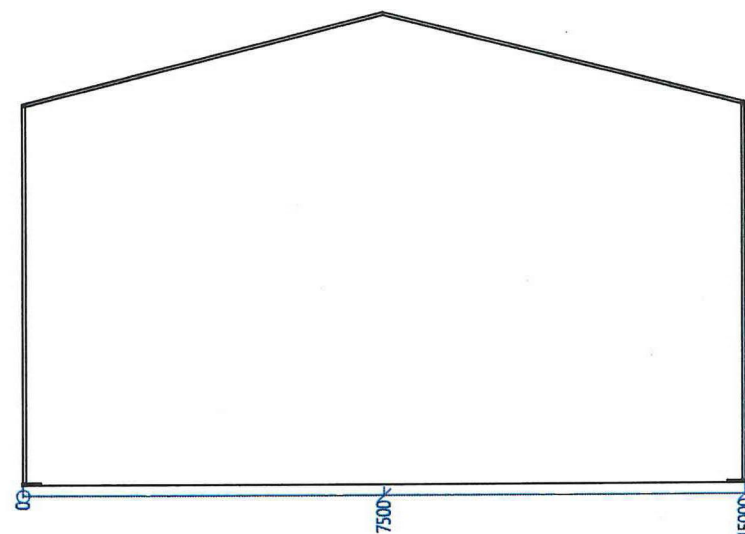

Rev Date: 5 / 7 / 2019
Rev By: AIMP
CUSTOMER: Nortrans Veg og Anlegg AS
ADDRESS:
GNR / BNR: 137 / 772

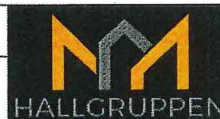

Title:
Byggesakstegning / Bygglovsriting
HALL 15/8 x 24m
GABLES


Drawing no:
HGP15/8-BS



Sheets:
2 of 4

Rev no:
1

The drawing shall not be copied or be giving
third party without Hallgruppen's consent

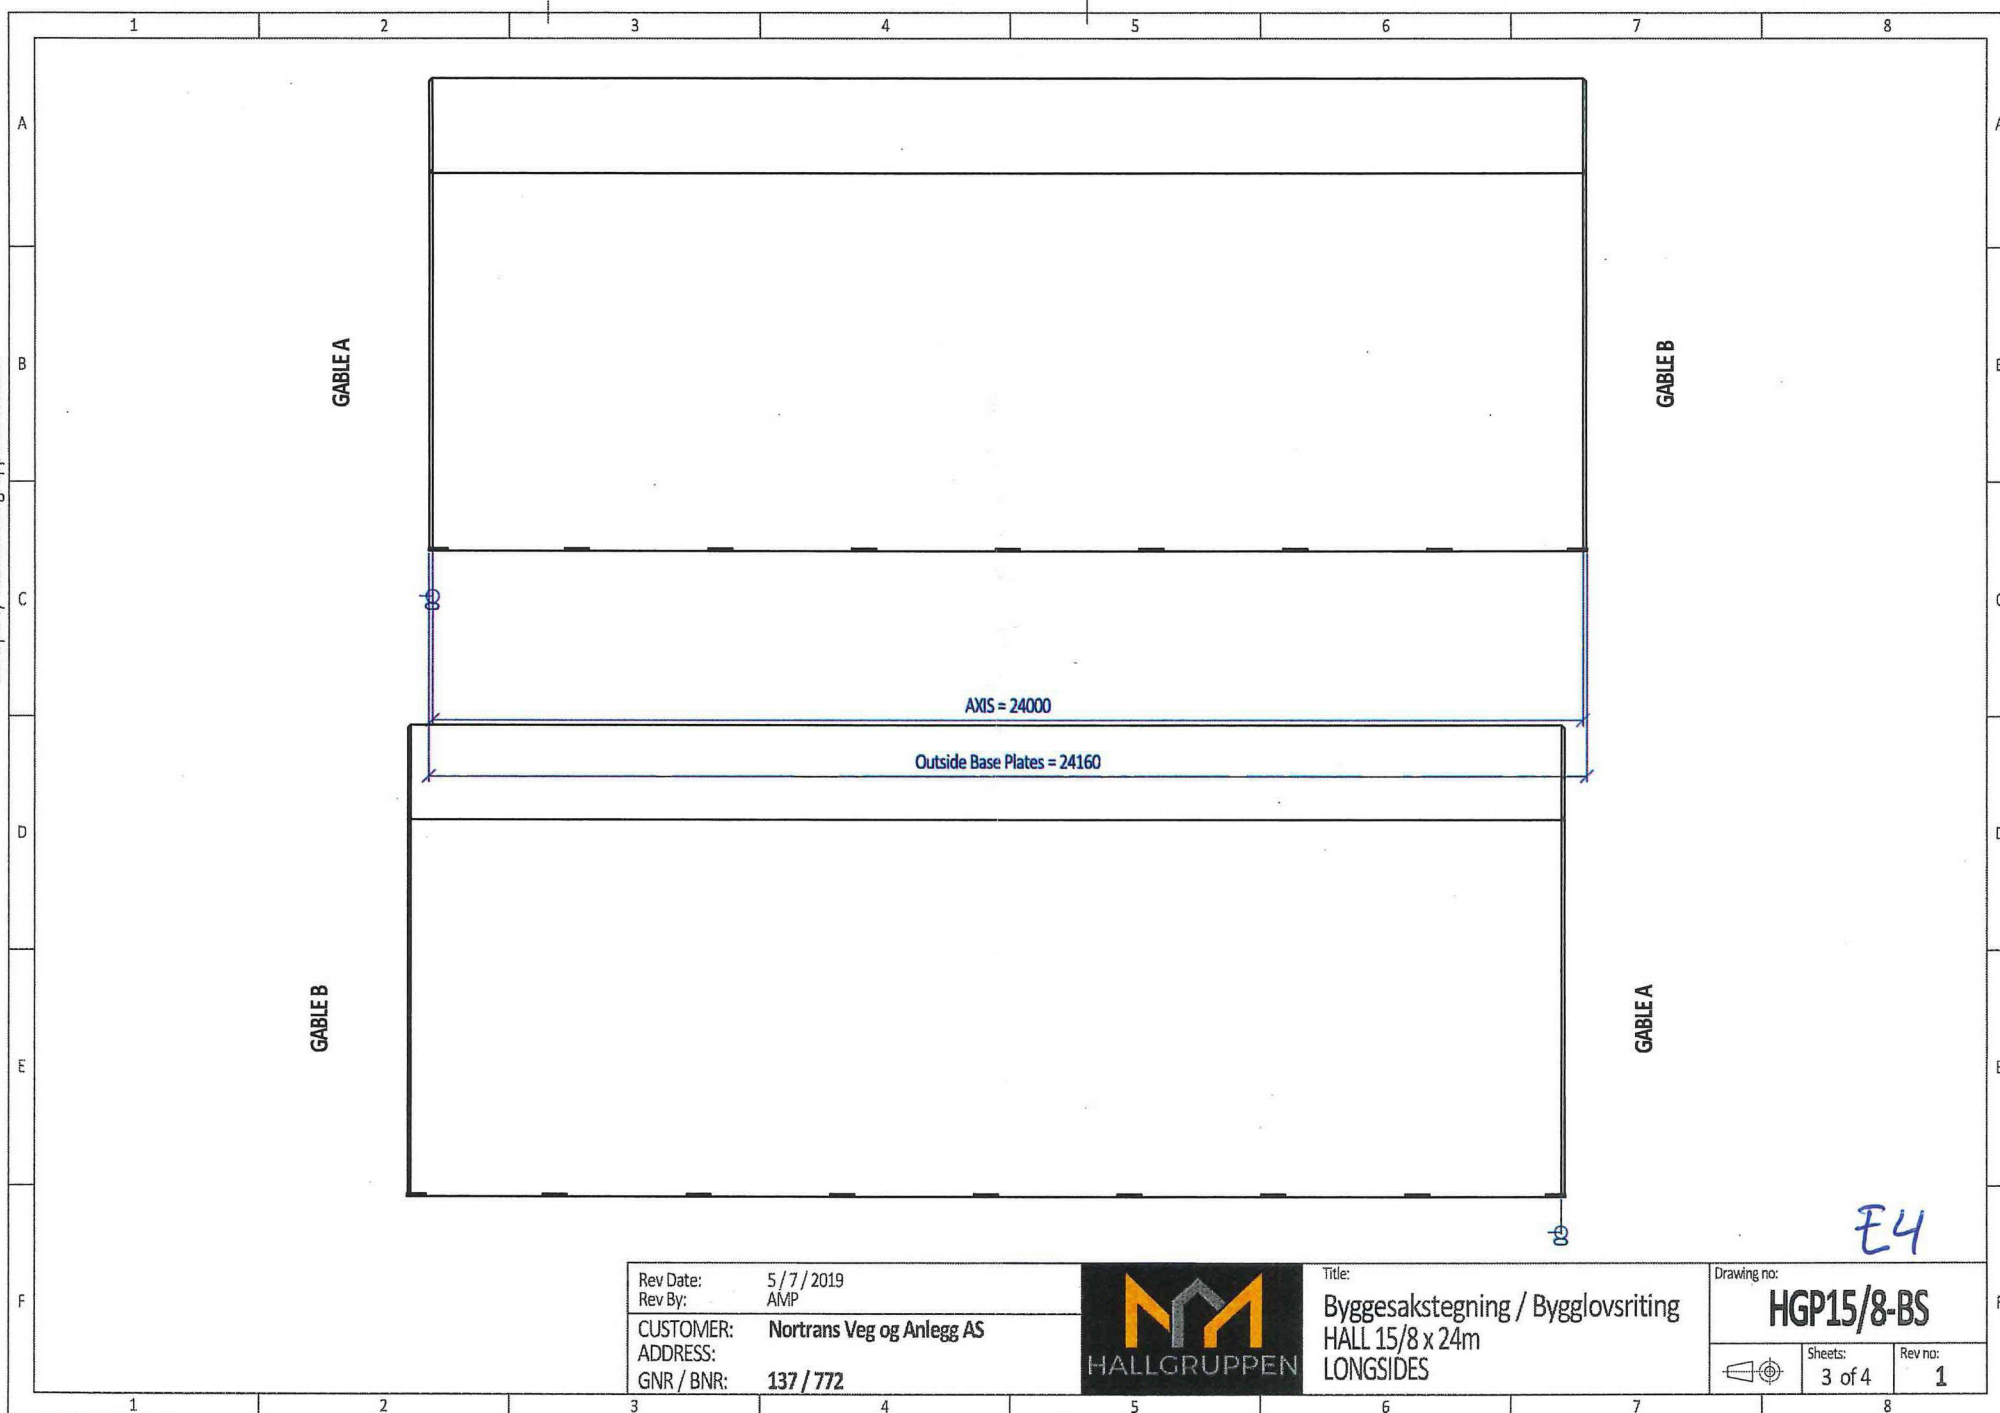

Rev Date:	5 / 7 / 2019
Rev By:	AMP
CUSTOMER:	Nortrans Veg og Anlegg AS
ADDRESS:	
GNR / BNR:	137 / 772




Title:
Byggesakstegning / Bygglovsriting
HALL 15/8 x 24m
LONGSIDES

Drawing no:	HGP15/8-BS	
Sheets:	3 of 4	Rev no: 1

The drawing shall not be copied or be giving
third party without Hallgruppen's consent

ILLUSTRATION OF
Nortrans Veg og
Anlegg AS's
HALL 15/8 x 24m

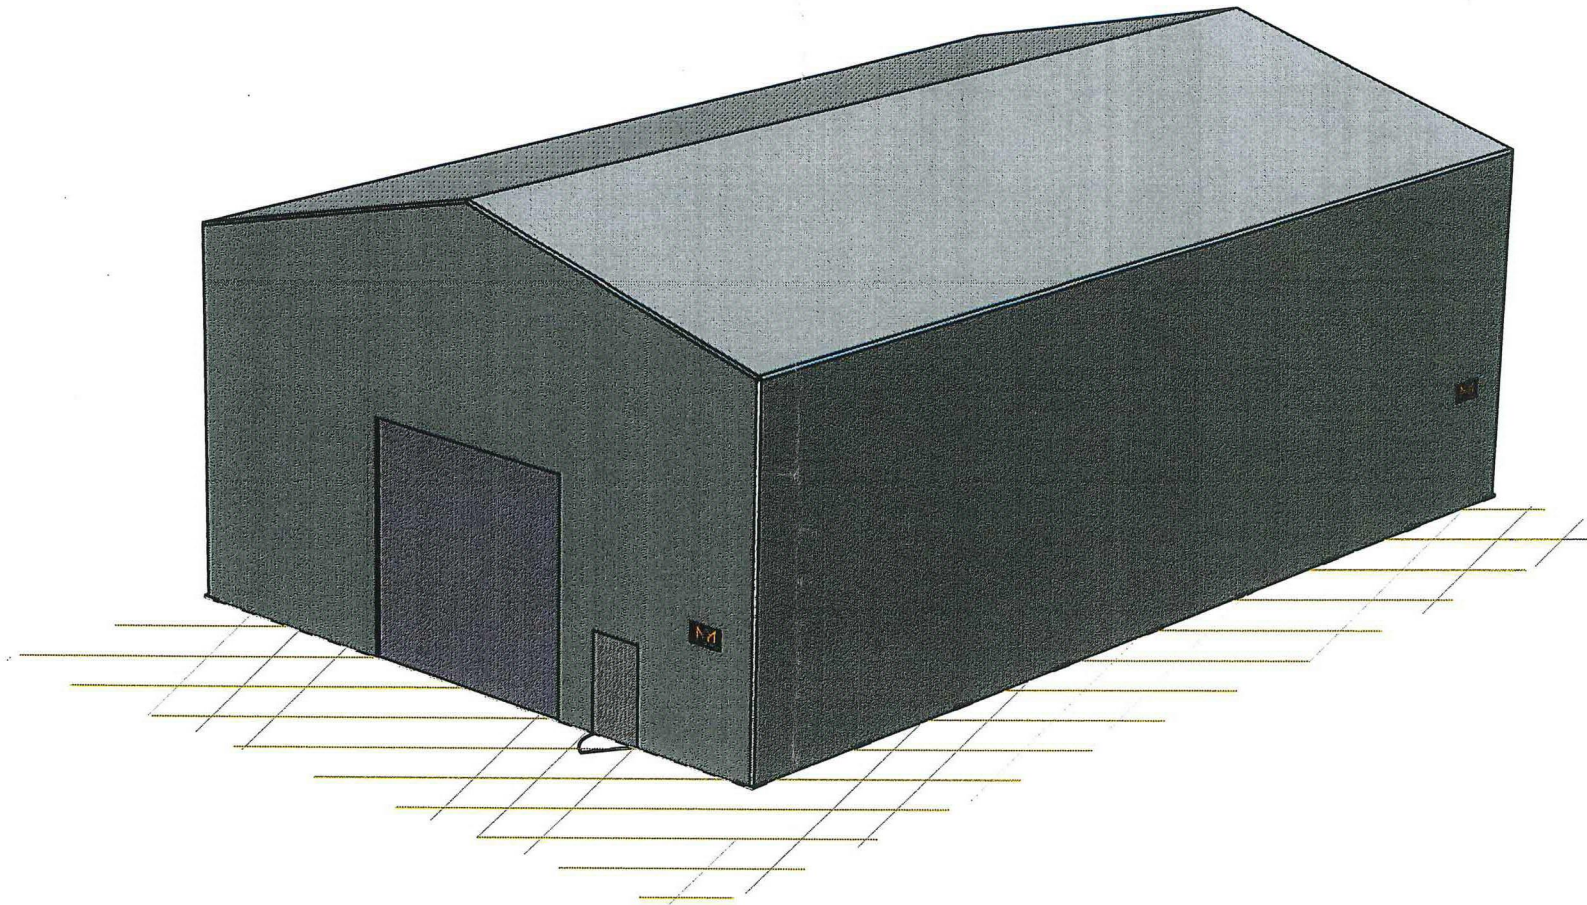

E5


Rev Date:	5 / 7 / 2019
Rev By:	AMP
CUSTOMER:	Nortrans Veg og Anlegg AS
ADDRESS:	
GNR / BNR:	137 / 772



Title:
Byggesakstegning / Bygglovsriting
HALL 15/8 x 24m
Illustration

Drawing no:	HGP15/8-BS	
	Sheets: 4 of 4	Rev no: 1

The drawing shall not be copied or be giving
third party without Hallgruppen's consent

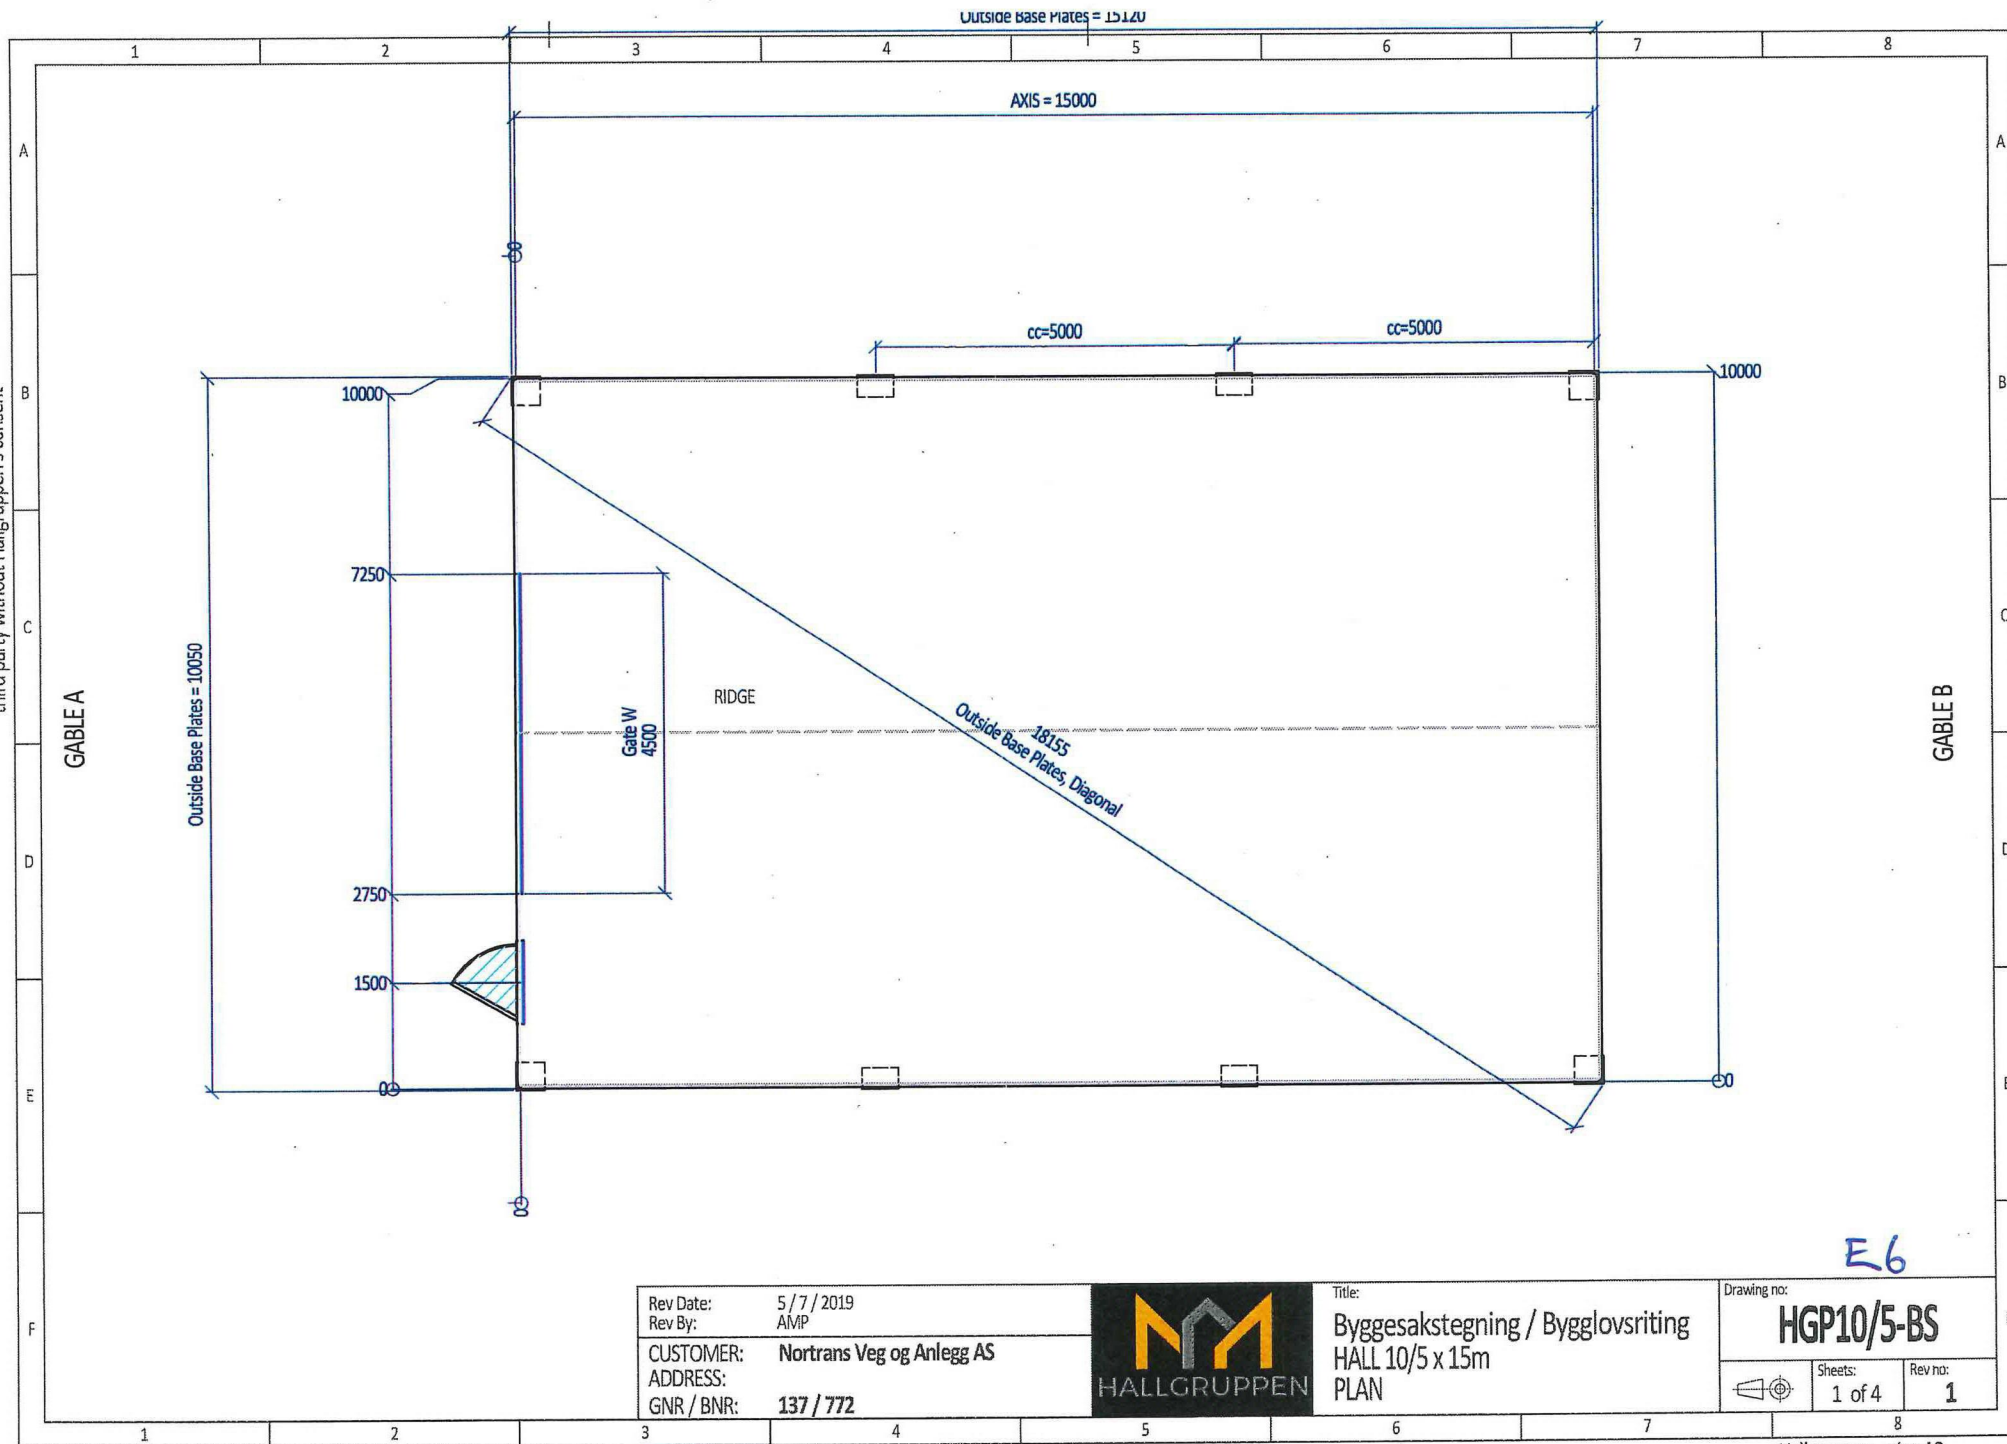

Rev Date: 5 / 7 / 2019
Rev By: AMP
CUSTOMER: Nortrans Veg og Anlegg AS
ADDRESS:
GNR / BNR: 137 / 772



Title:
Byggesakstegning / Bygglovsriting
HALL 10/5 x 15m
PLAN

Drawing no:
HGP10/5-BS




Sheets:
1 of 4

Rev no:
1

Hallgruppen - size A3

The drawing shall not be copied or be giving third party without Hallgruppen's consent

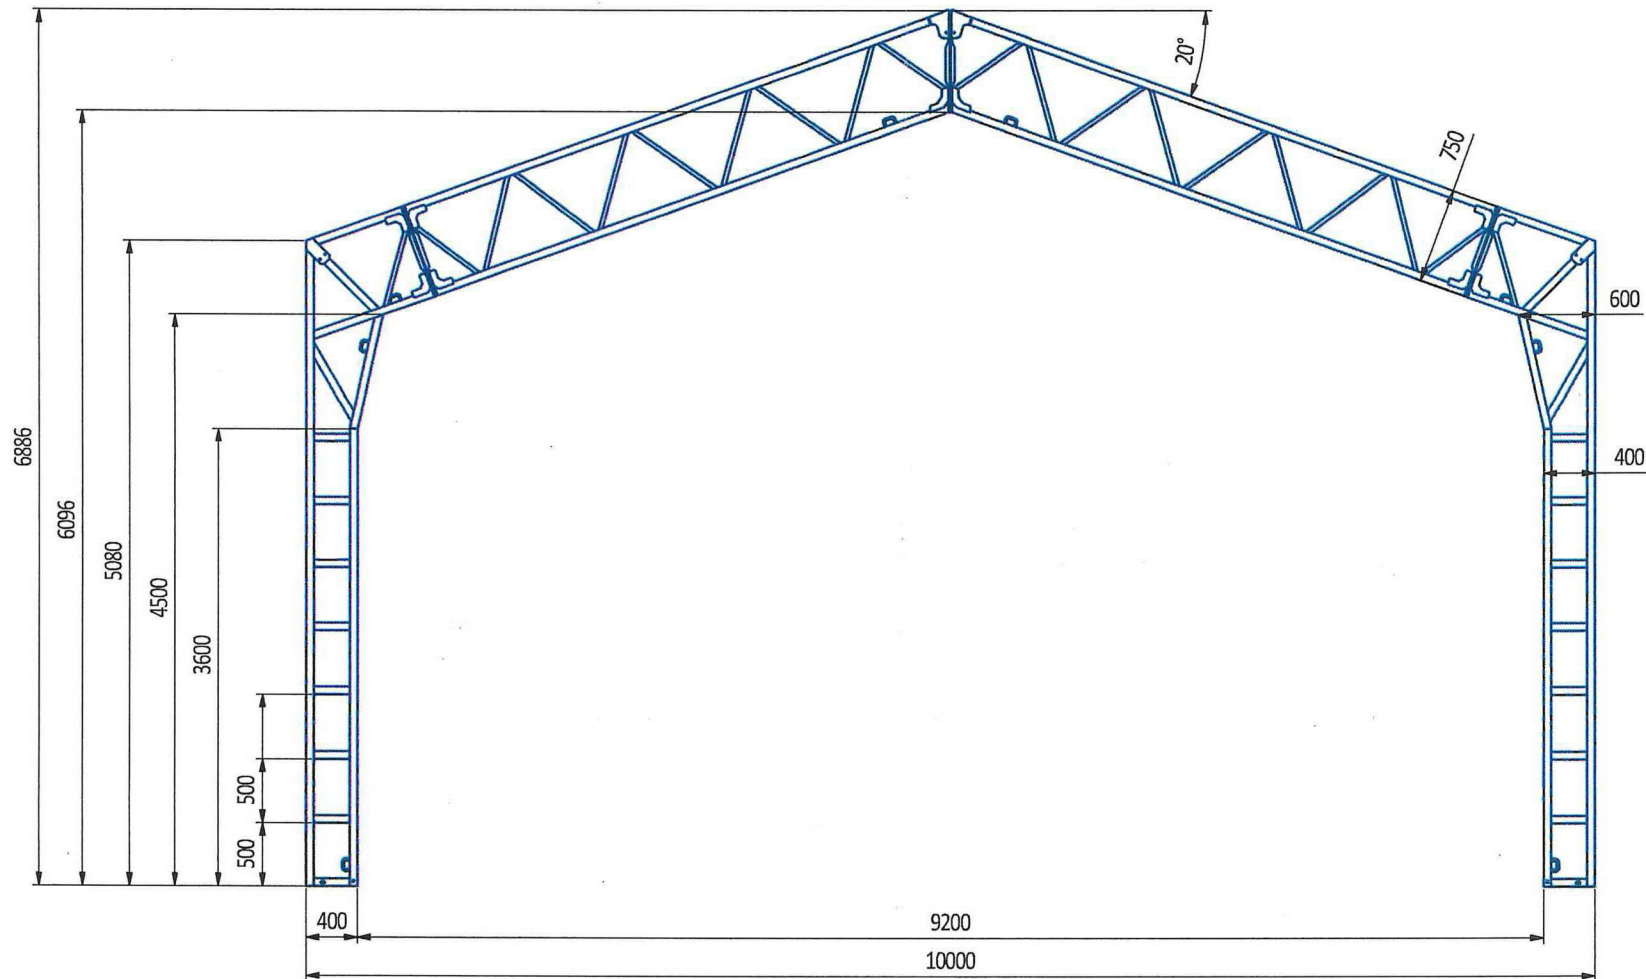

E7

1	28-Nov-18	Info for assembling	AFE
Rev	Rev date	Reason for issue	Rev by

Notes:



Title:
HALLGRUPPEN, Steel
HALL 10m, H=5m
Section View

Drawing no:

IX10-5



Sheets:
1 of 1


Rev no:
1

Hallgruppen - size A3


The drawing shall not be copied or be giving
third party without Hallgruppen's consent

H : Ridge Height, According to enclosed arch section
h : Wall Height, According to enclosed arch section

GABLE A

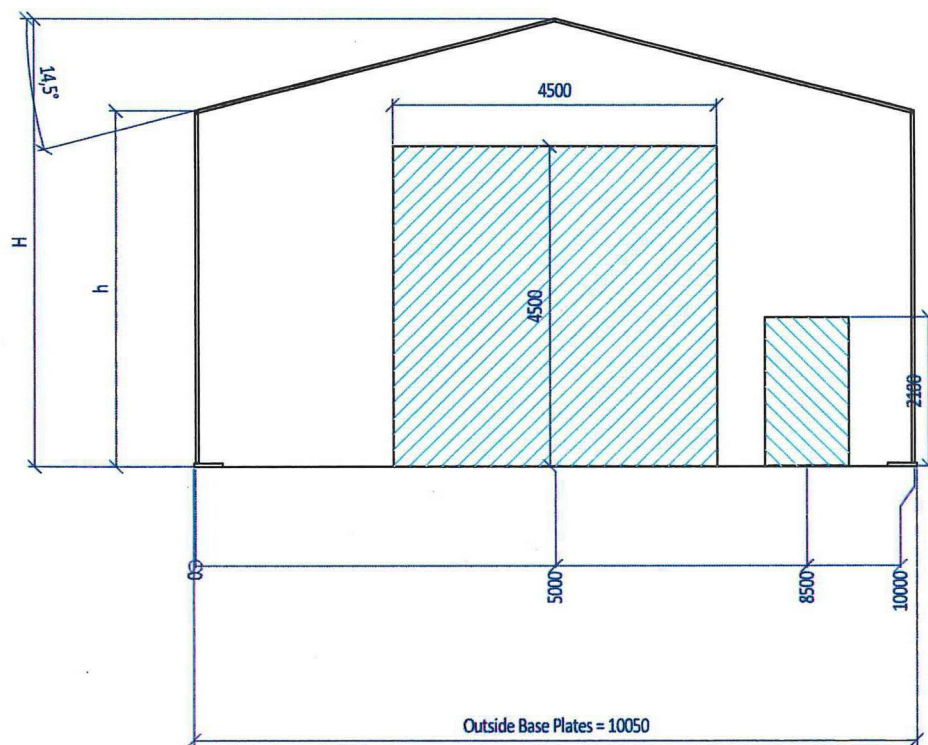

GABLE B

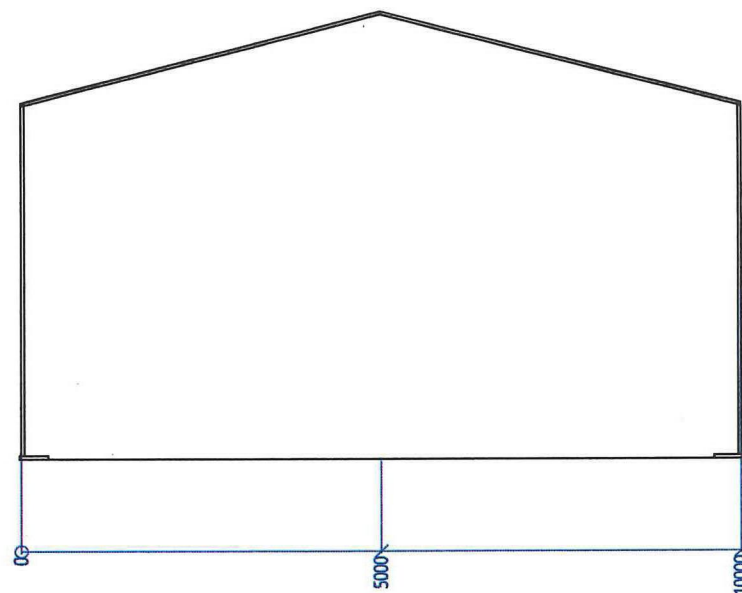

Rev Date: 5 / 7 / 2019
Rev By: AMP
CUSTOMER: Nortrans Veg og Anlegg AS
ADDRESS:
GNR / BNR: 137 / 772




Title:
Byggesakstegning / Byggløvsriting
HALL 10/5 x 15m
GABLES

Drawing no:
HGP10/5-BS

Sheets: 2 of 4
Rev no: 1

Hallgruppen - size A3

The drawing shall not be copied or be giving
third party without Hallgruppen's consent

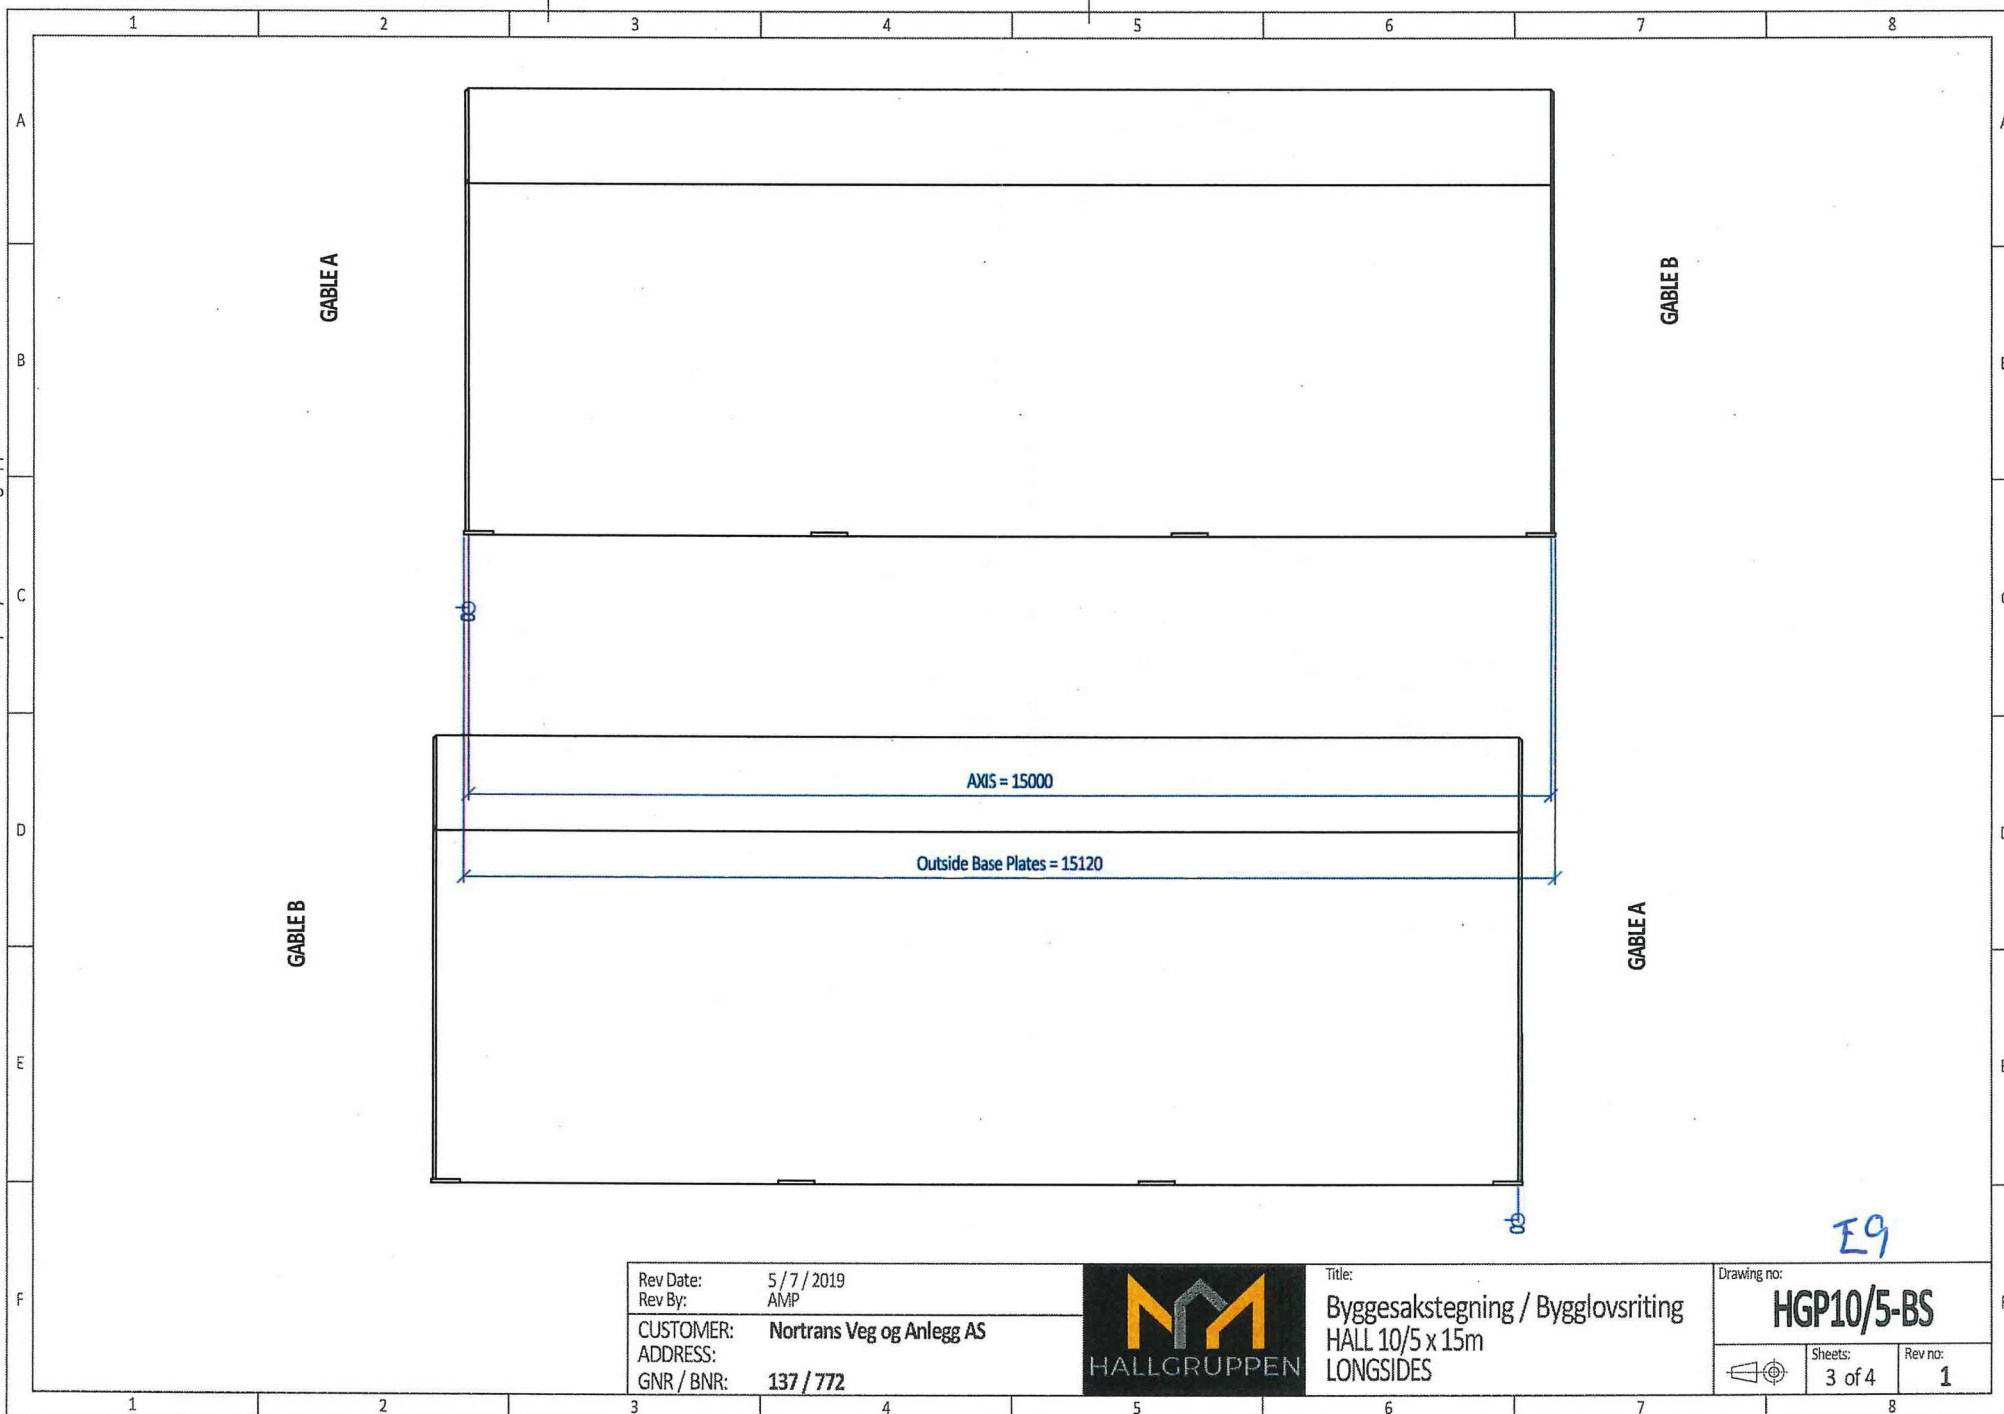

Rev Date:	5 / 7 / 2019
Rev By:	AMP
CUSTOMER:	Nortrans Veg og Anlegg AS
ADDRESS:	
GNR / BNR:	137 / 772




Title:
Byggesakstegning / Bygglovsriting
HALL 10/5 x 15m
LONGSIDES

Drawing no:	HGP10/5-BS	
Sheets:	3 of 4	Rev no: 1

The drawing shall not be copied or be giving
third party without Hallgruppen's consent

ILLUSTRATION OF
Nortrans Veg og
Anlegg AS's
HALL 10/5 x 15m

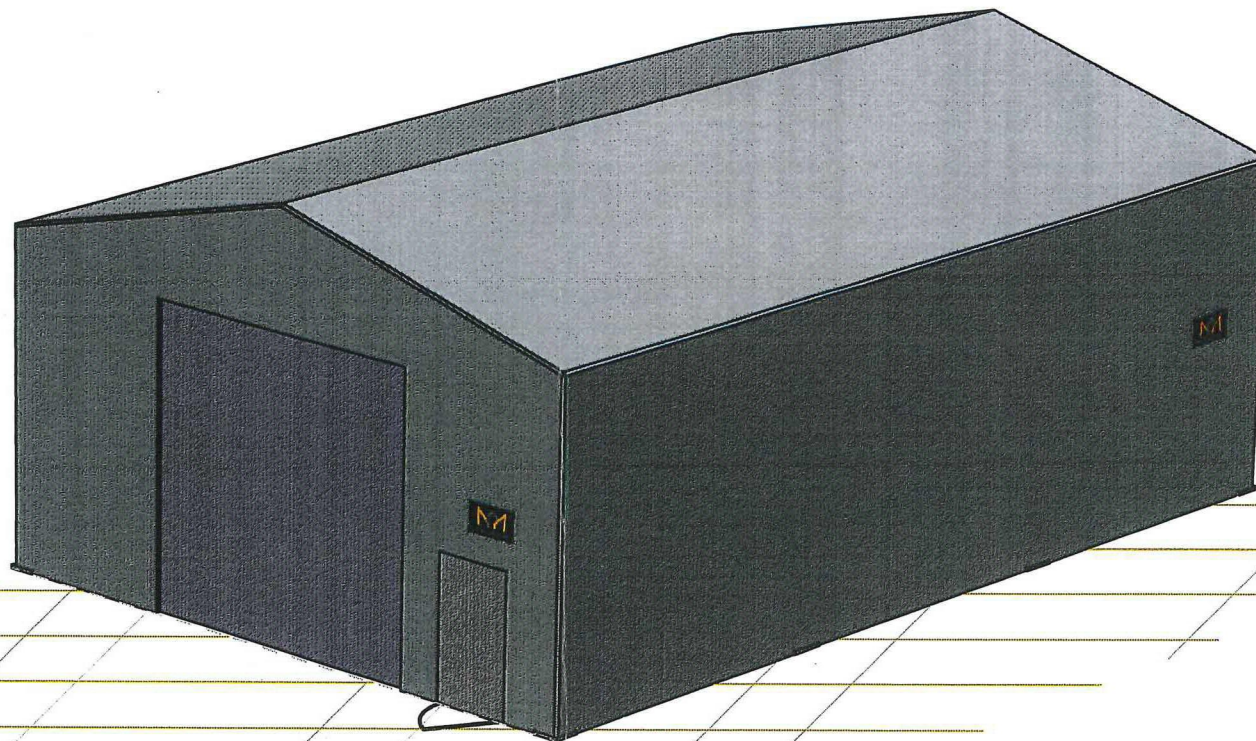

Rev Date: 5/7/2019
Rev By: AMP
CUSTOMER: Nortrans Veg og Anlegg AS
ADDRESS:
GNR / BNR: 137 / 772



Title:
Byggesakstegning / Bygglovsriting
HALL 10/5 x 15m
Illustration

Drawing no:
HGP10/5-BS

Sheets: 4 of 4
Rev no: 1

Hallgruppen - size A3