
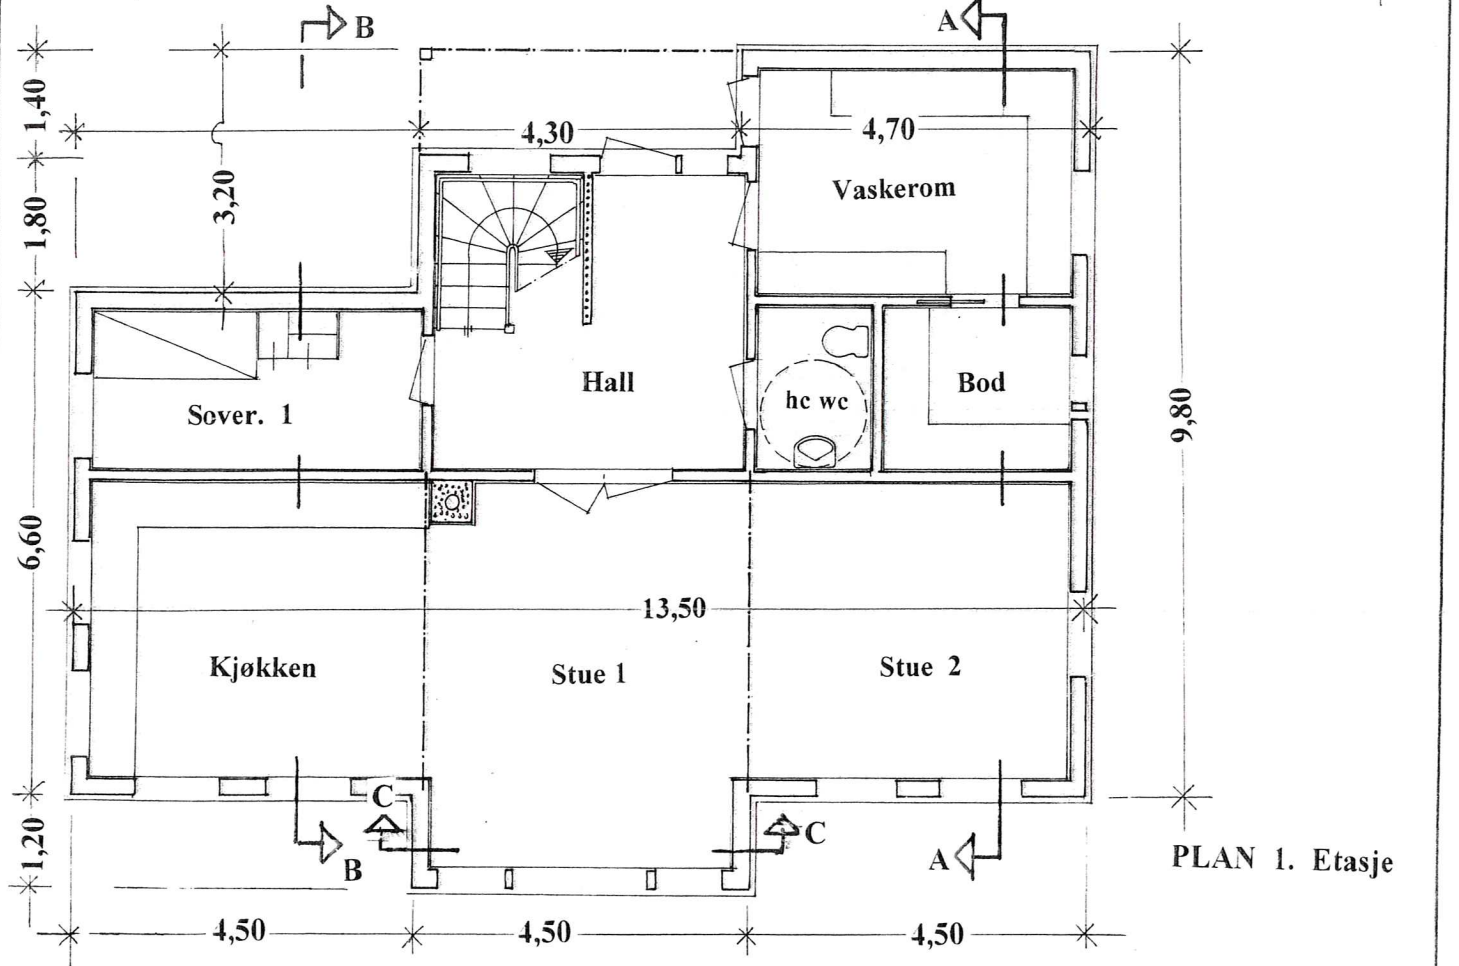


E-1

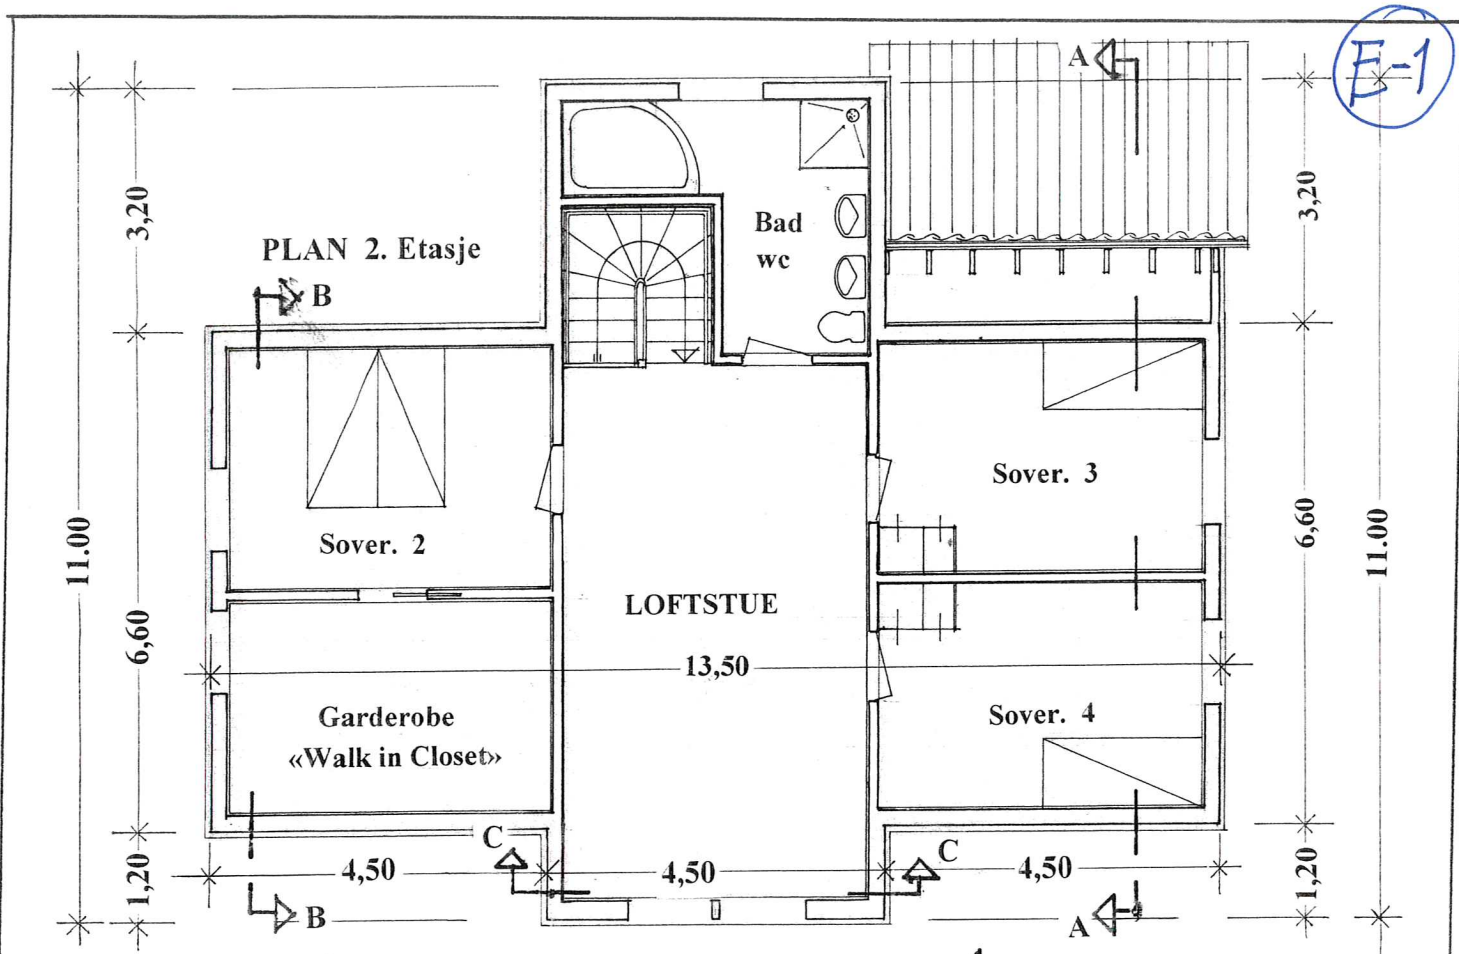


Prosj, bolig for Stine Beate Hjartholm og Thomas Tuft
Gnr. 65 , bnr. 18 , Nedre Myksvoll i Lindås kommune


Etasjeplaner i Mål = 1:100

Seim , 27. 06. 2019 , Arkitekt Knut Willie Jacobsen


E-2

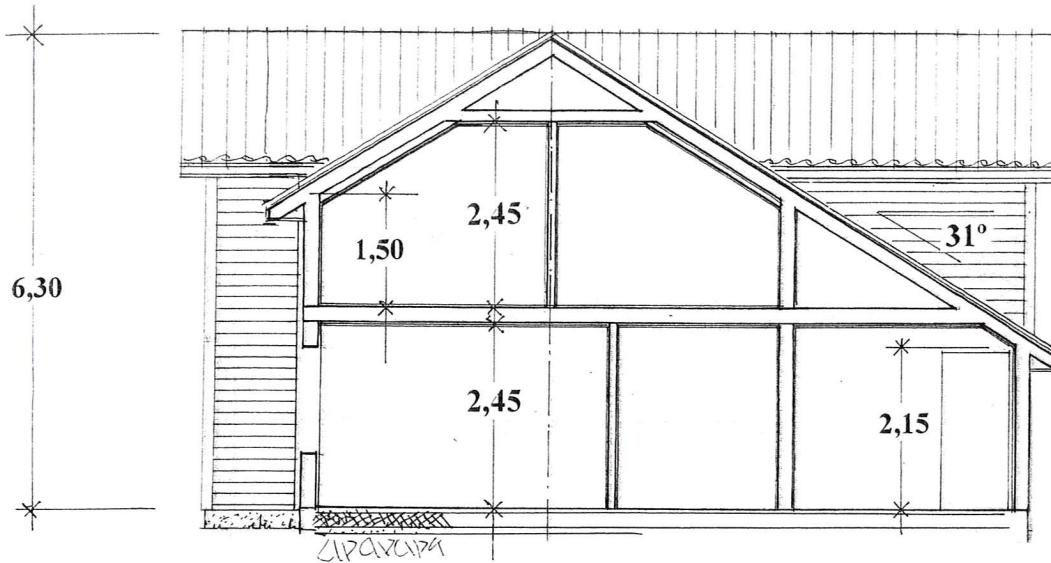

SNITT : A - A

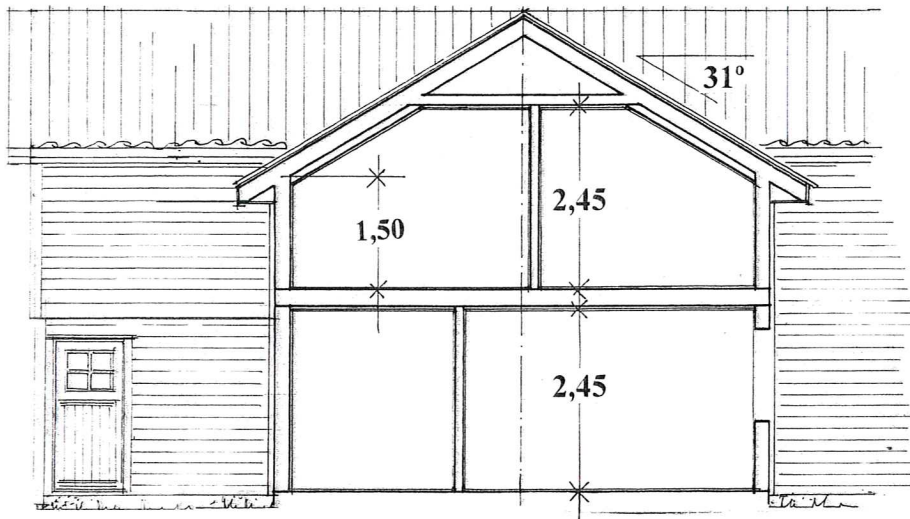

SNITT : B - B

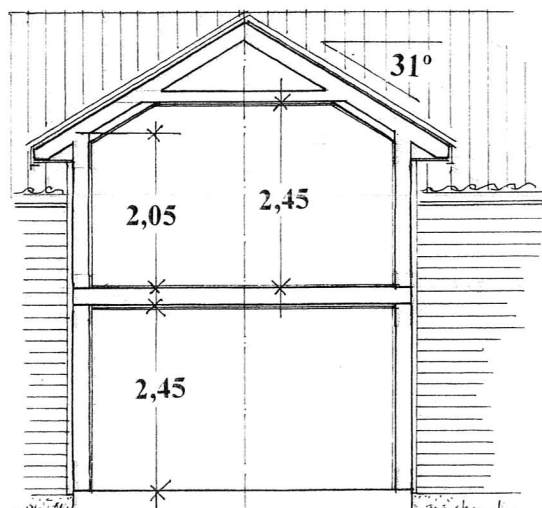

SNITT : C - C

Prosj, bolig for Stine Beate Hjartholm og Thomas Tuft
Gnr. 65 , bnr. 18 , Nedre Myksvoll i Lindås kommune

Snitt i Mål = 1:100

Seim , 27. 06. 2019 , Arkitekt Knut Willie Jacobsen



Fasade mot Syd-Vest



Fasade mot Nord-Øst

Prosj, bolig for Stine Beate Hjartholm og Thomas Tuft
Gnr. 65 , bnr. 18 , Nedre Myksvoll i Lindås kommune

Fasader i Mål = 1:100

Seim , 27. 06. 2019 , Arkitekt Knut Willie Jacobsen



Fasade mot Syd-Øst



Fasade mot Nord-Vest

Prosj, bolig for Stine Beate Hjartholm og Thomas Tuft
Gnr. 65 , bnr. 18 , Nedre Myksvoll i Lindås kommune

Fasader i Mål = 1:100

Seim , 27. 06. 2019 , Arkitekt Knut Willie Jacobsen