




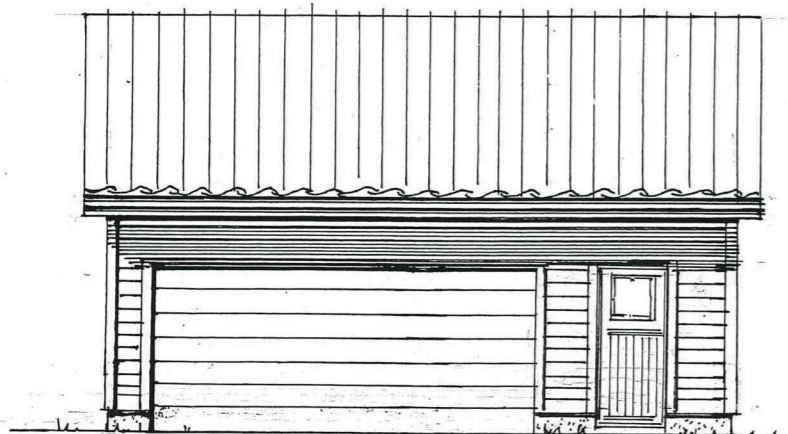


Nåværende situasjon. Ikenberget 29, 5911 Alversund
Gnr. 137 , bnr. 567 i Lindås kommune

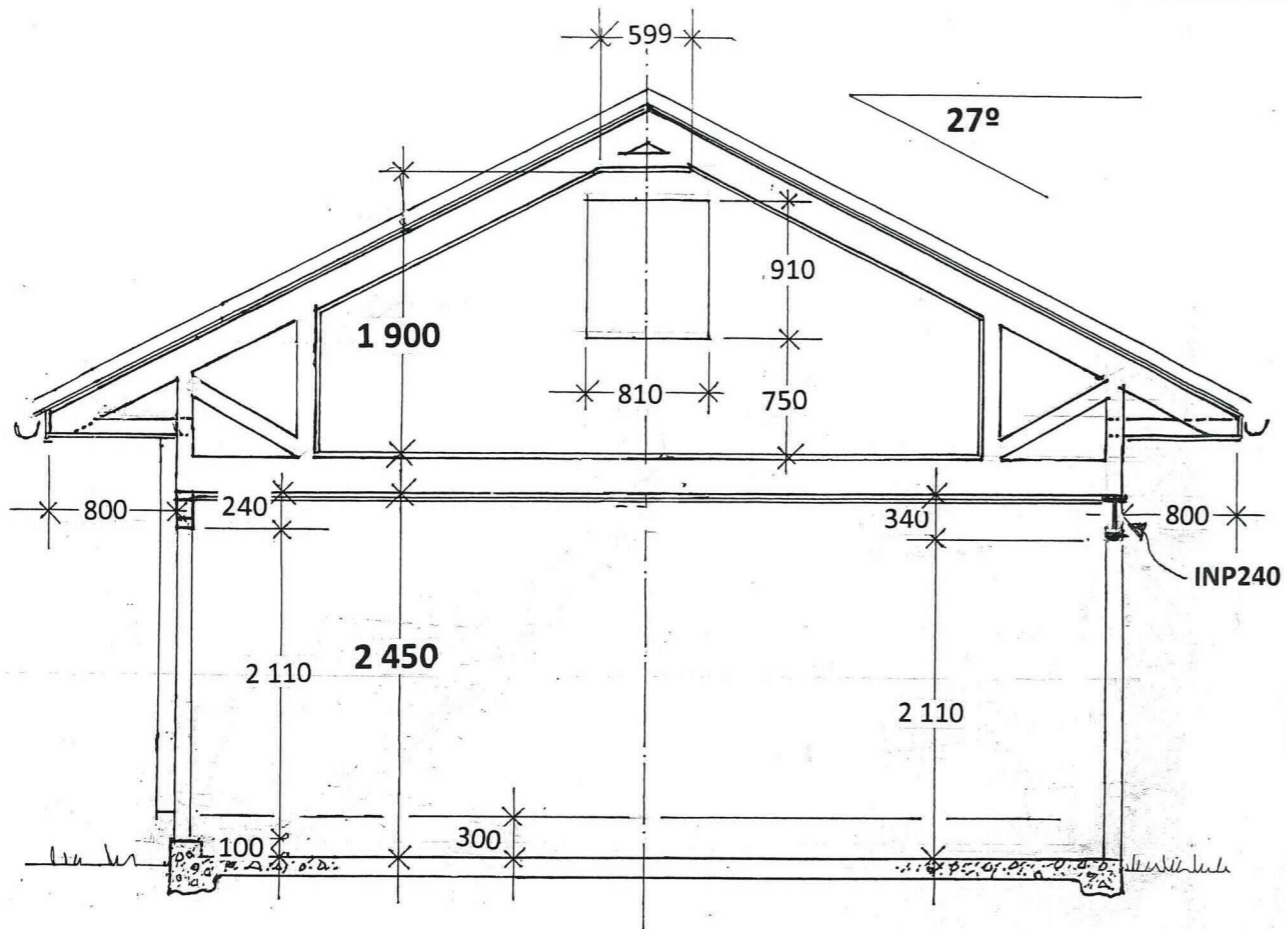


Fasade mot NORD-ØST.

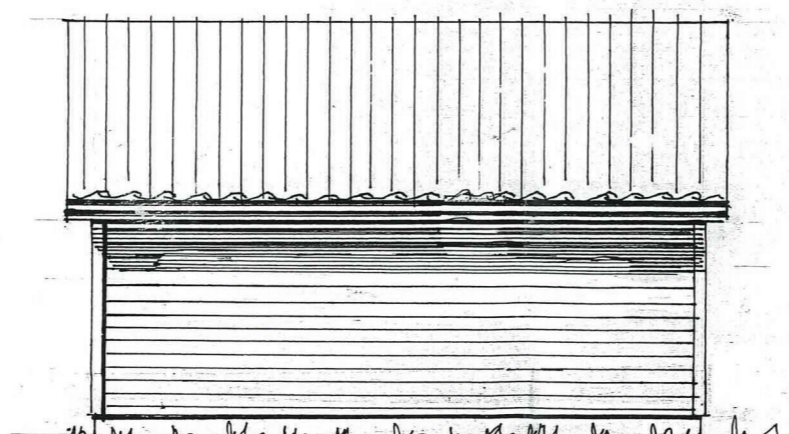


Fasade mot SYD-VEST

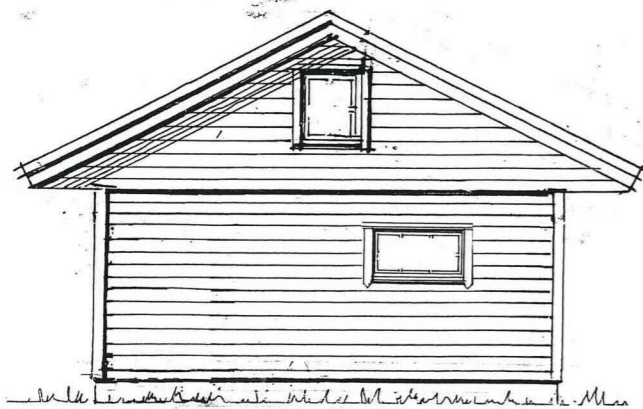

Fasade mot NORD-VEST

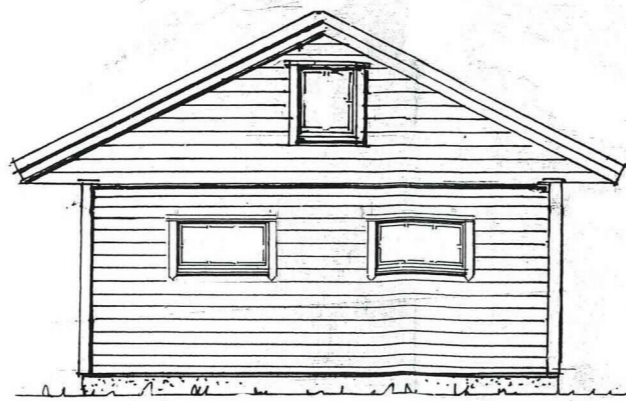

Fasade mot SYD-ØST

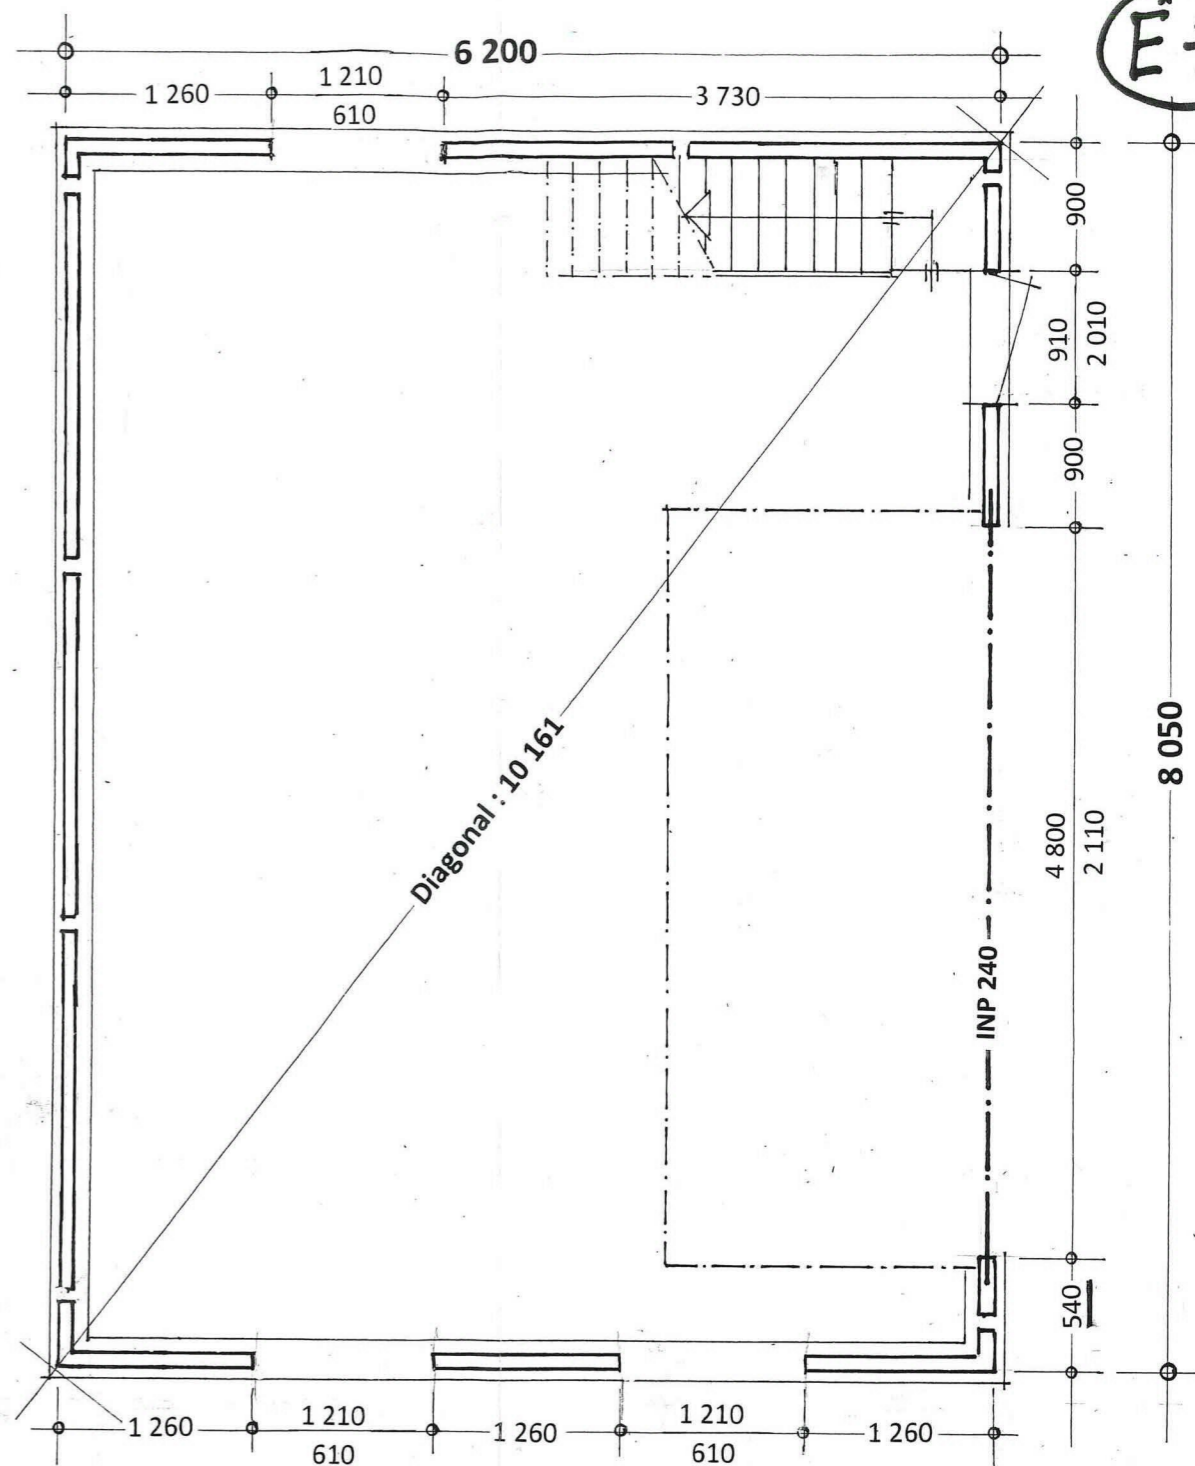

Garasje 49,9 m²

Loft : Himlingsbredde 599mm. i h.= 1900mm

Prosj. garasje på Ikenberget 29 , 5911 Alversund,

Gnr. 137 , Bnr. 567 i Lindås kommune

Plan – og Snitt i Mål = 1:50 , Fasader i Mål = 1 : 100

Alversund , 11. 06. 2019 , Roger Aase