


The drawing shall not be copied or be giving third party without Hallgruppen's consent

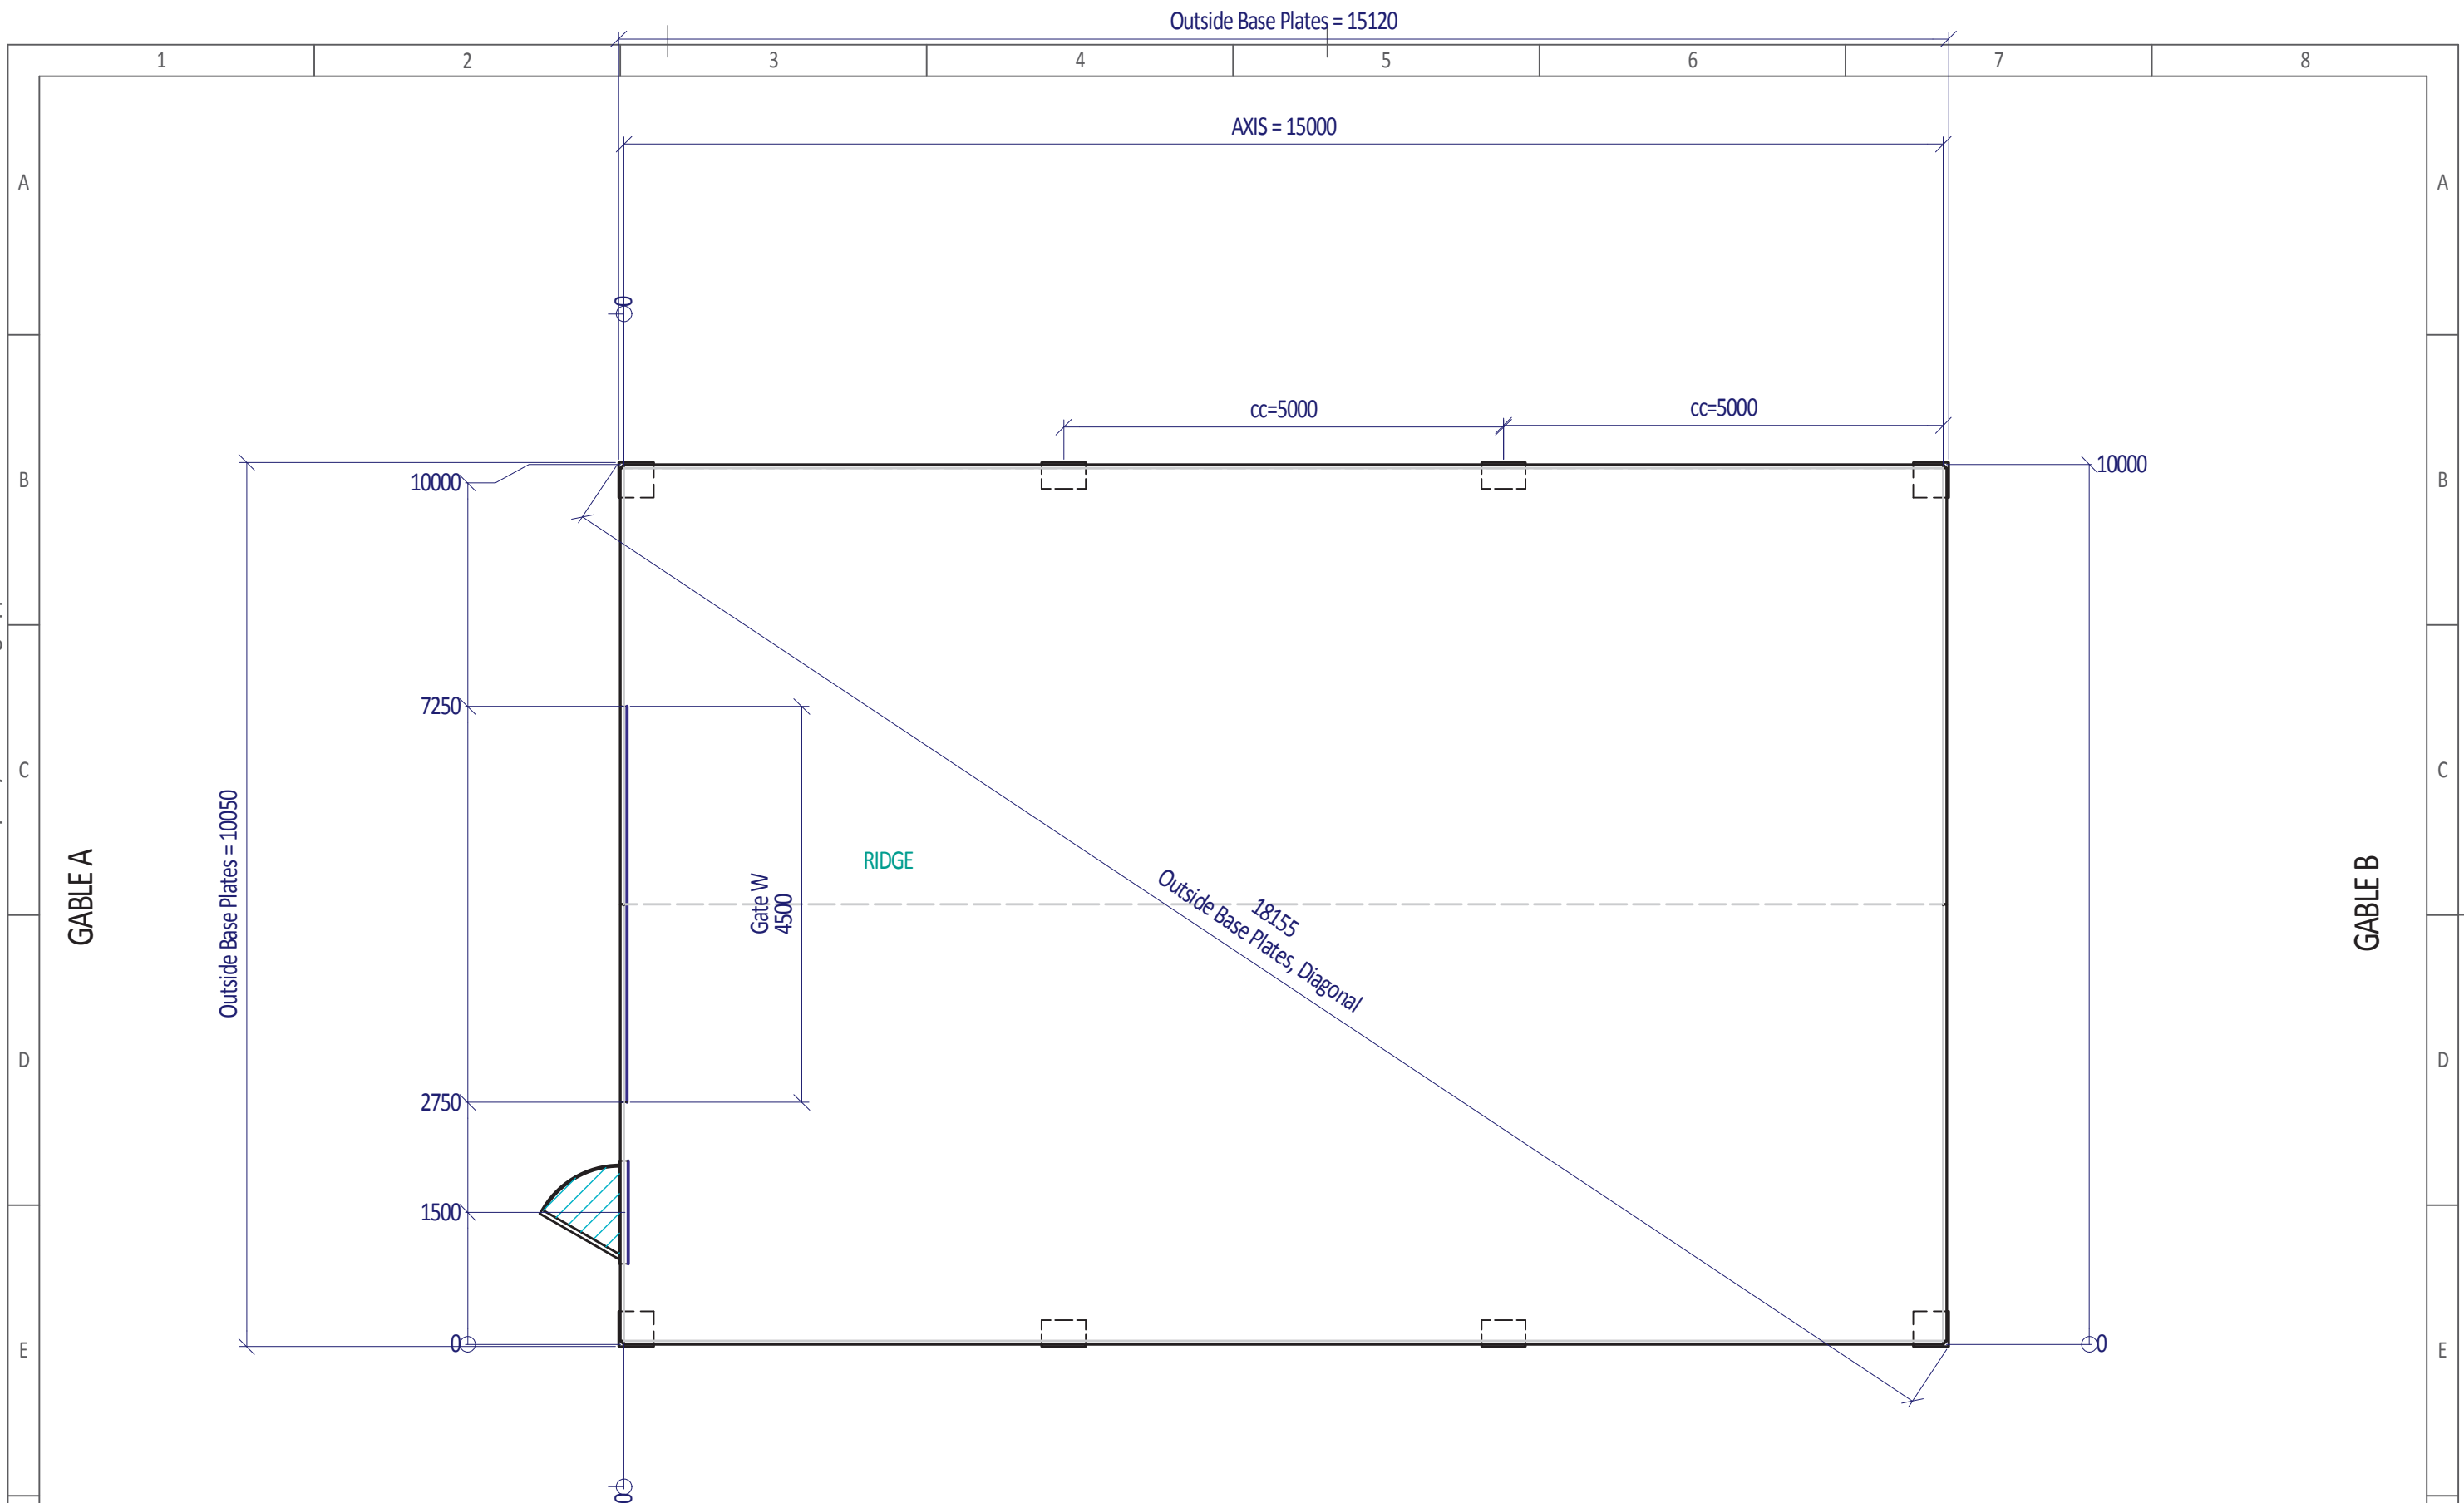

Rev Date: 5 / 7 / 2019  
Rev By: AMP  
CUSTOMER: Nortrans Veg og Anlegg AS  
ADDRESS:  
GNR / BNR: 137 / 772



Title: Byggesakstegning / Bygglovsriting  
HALL 10/5 x 15m  
PLAN

Drawing no: **HGP10/5-BS**  
Sheets: 1 of 4  
Rev no: **1**