


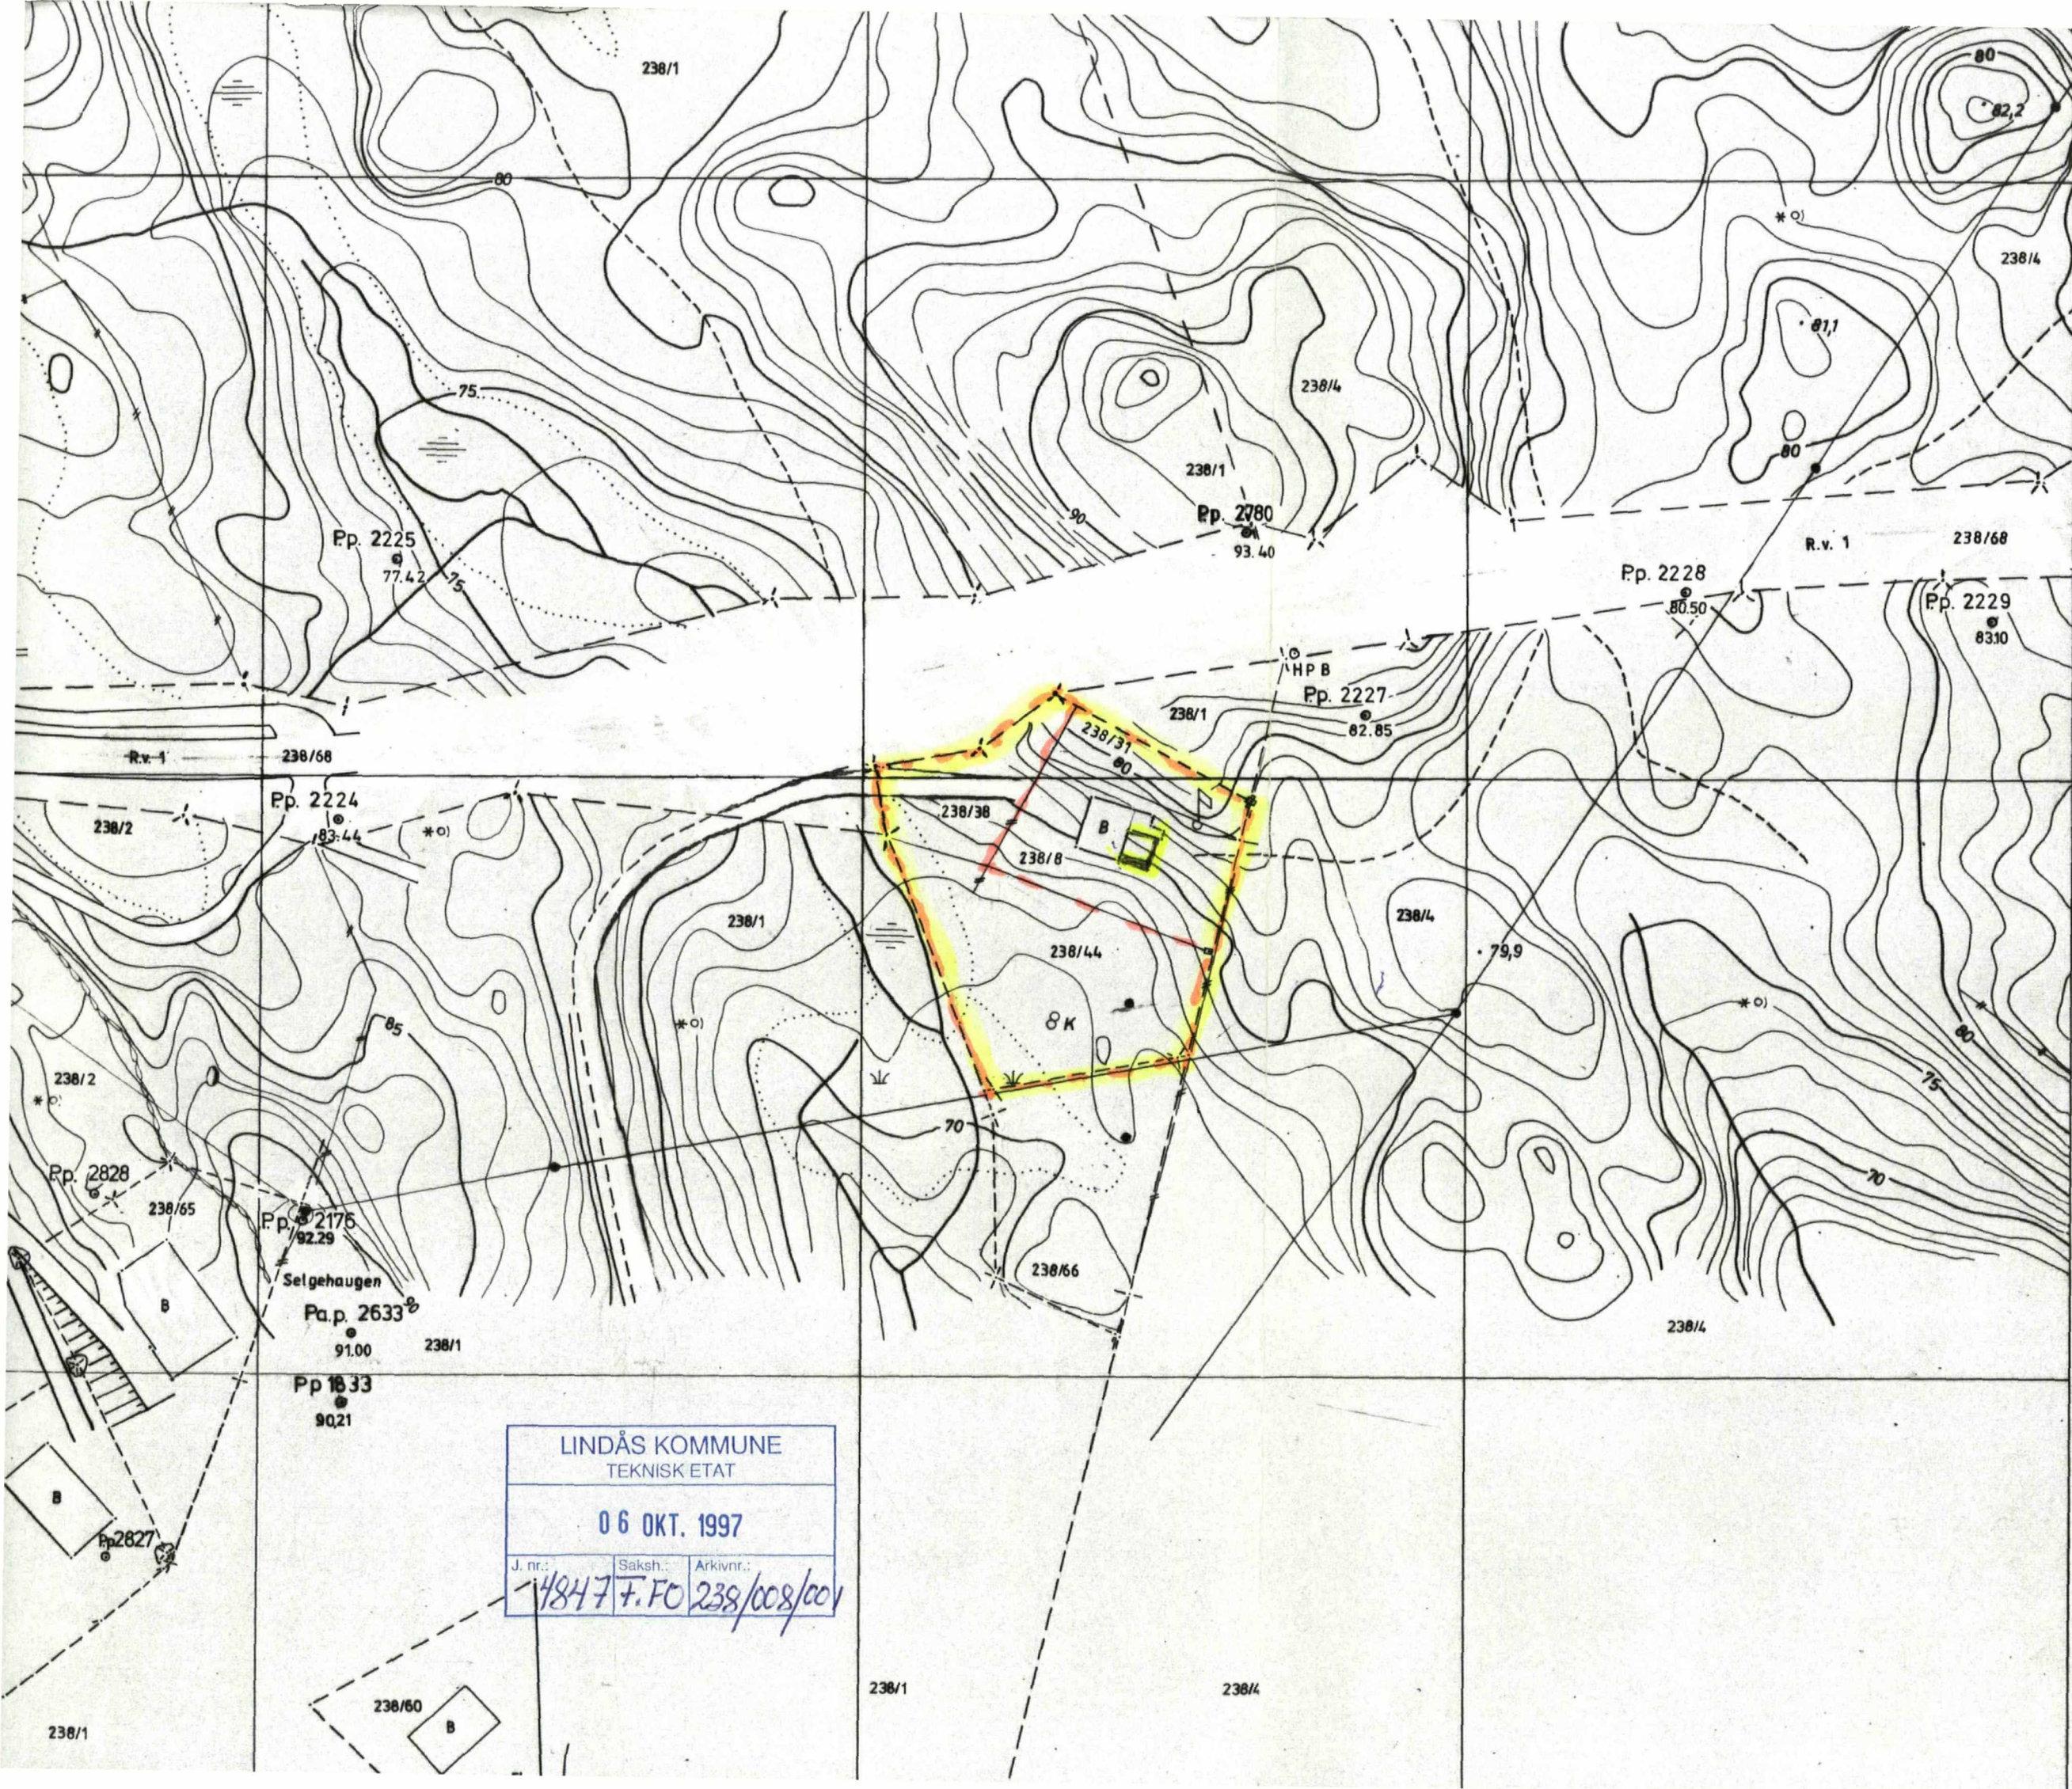

X 290800


X 290700

X 290600

AH 061-1-32.

AH061-1-31

31

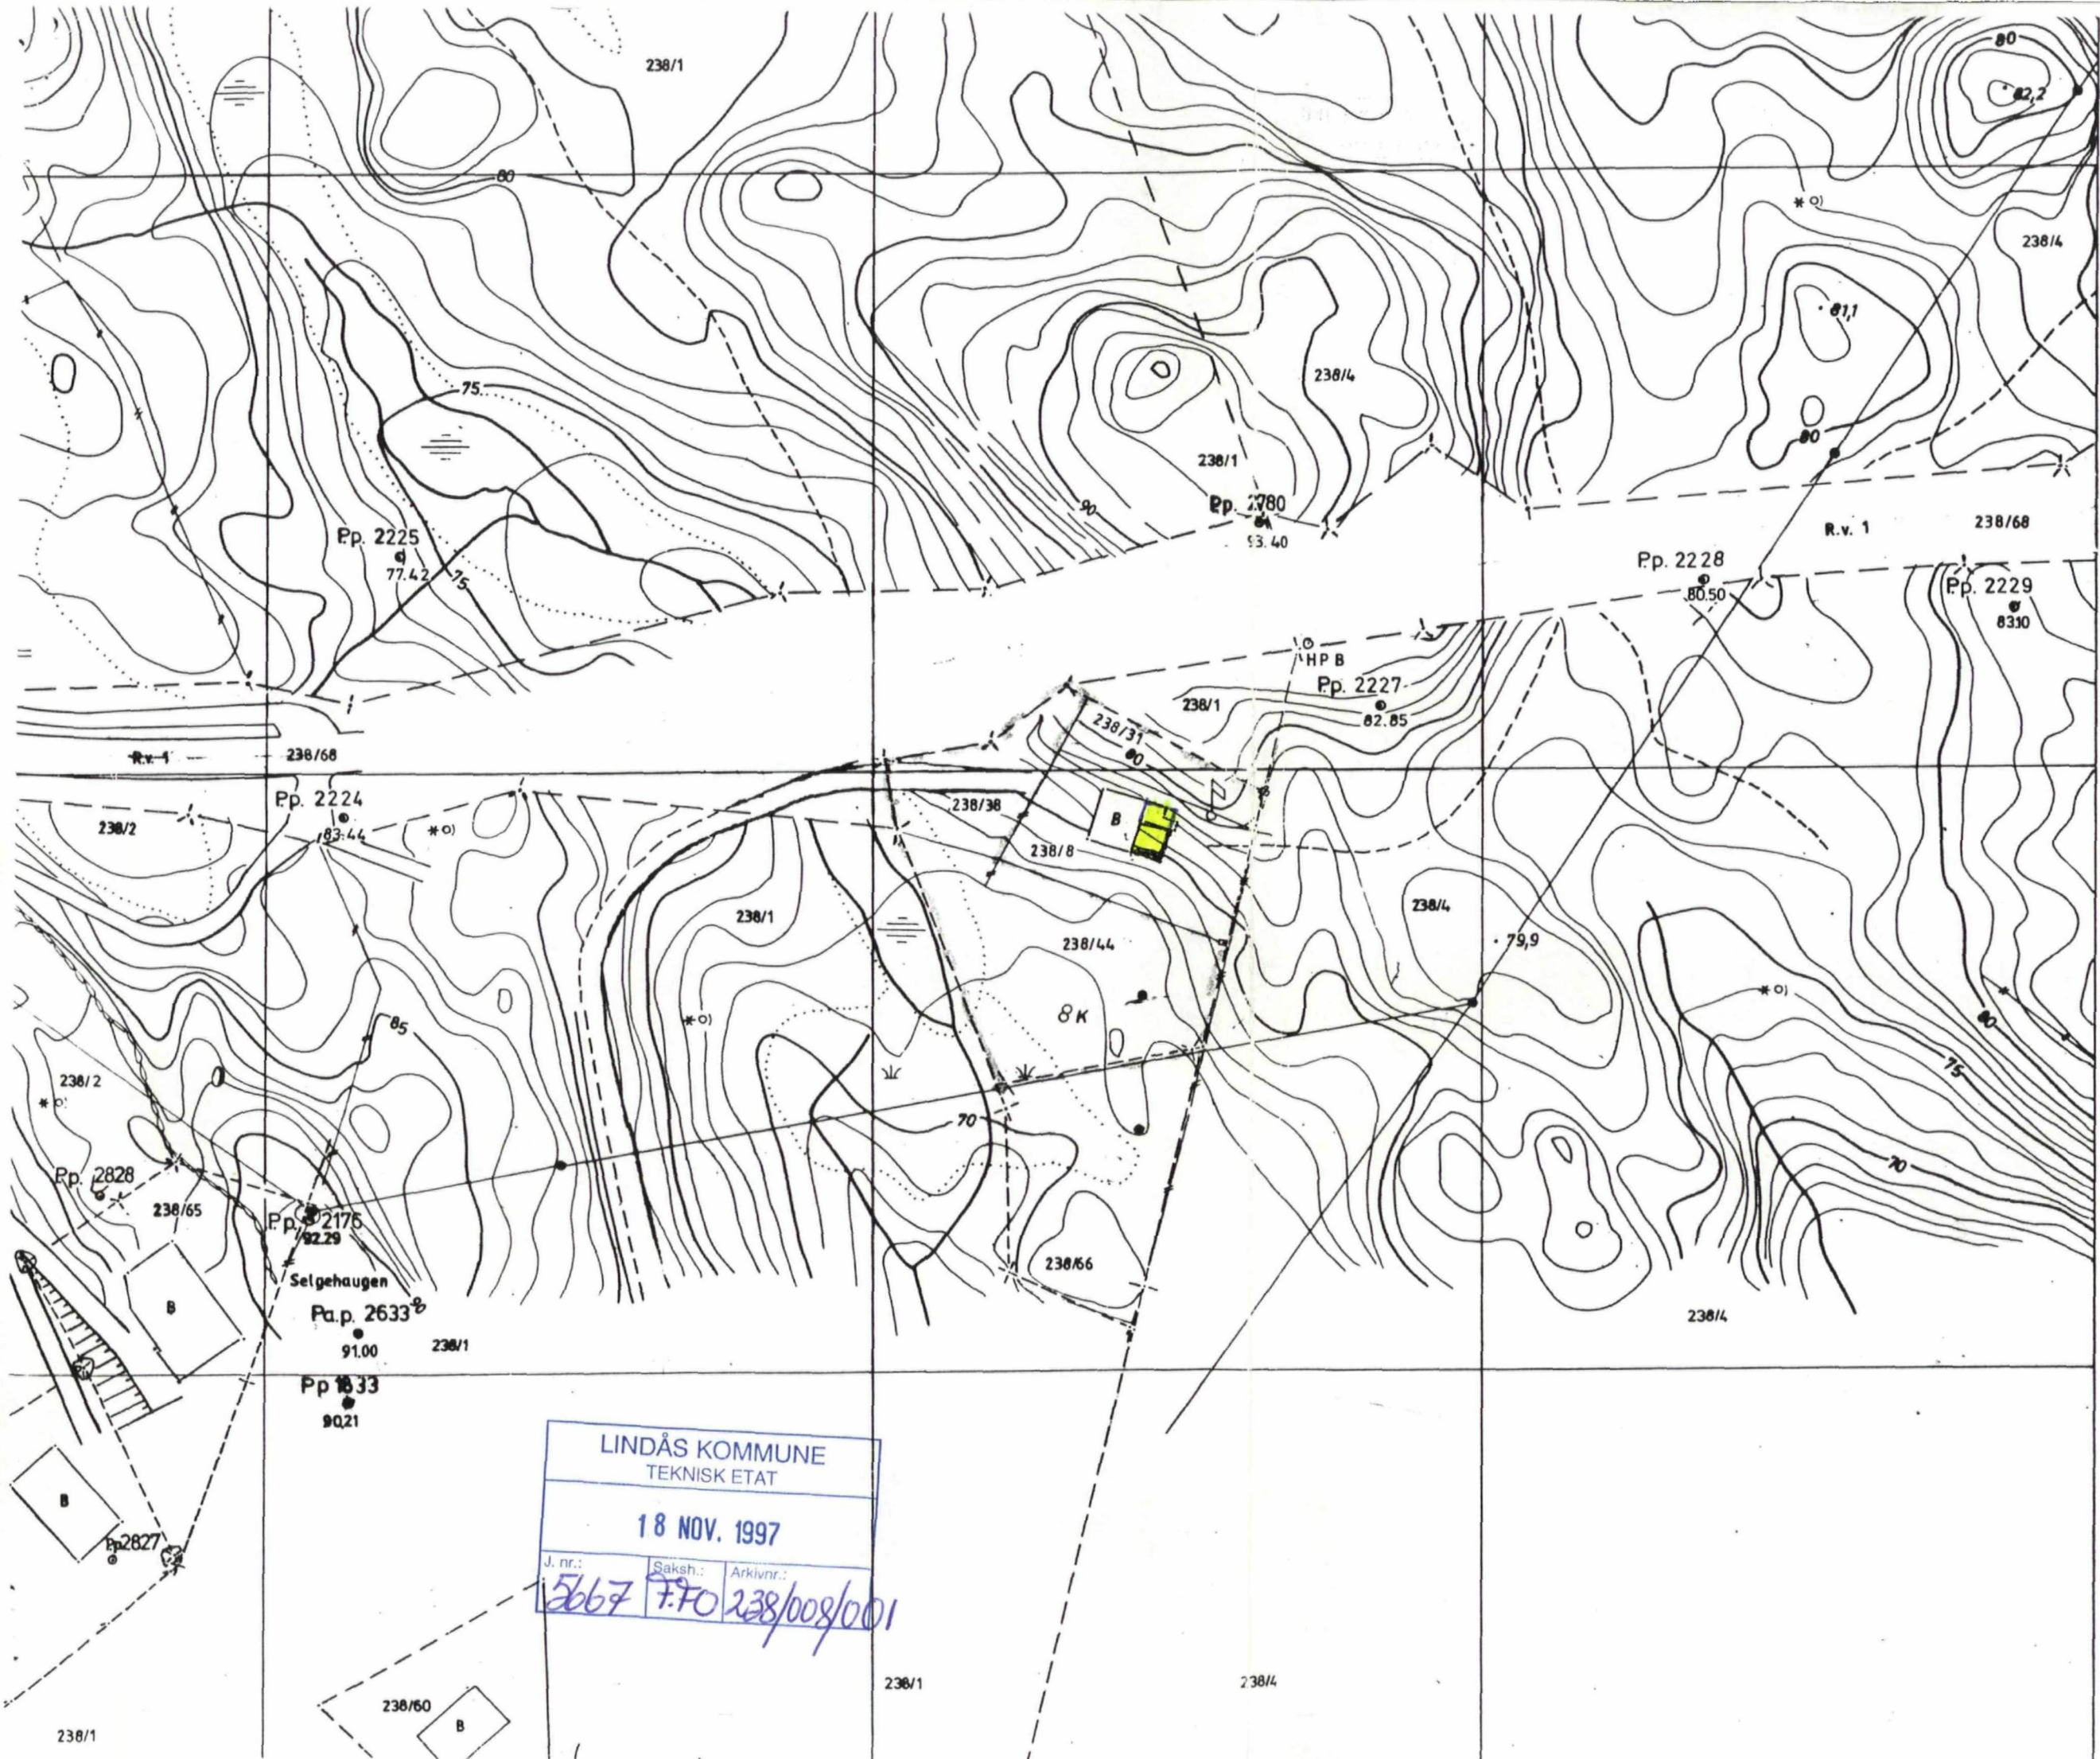

X 290800

AH061-1-31

AH 061 - 1 - 32.

X 290700

X 290600

LINDÅS KOMMUNE TEKNISK ETAT		
18 NOV. 1997		
J. nr.:	Saksh.:	Arkivnr.:
5667	F.FO	238/008/001

