


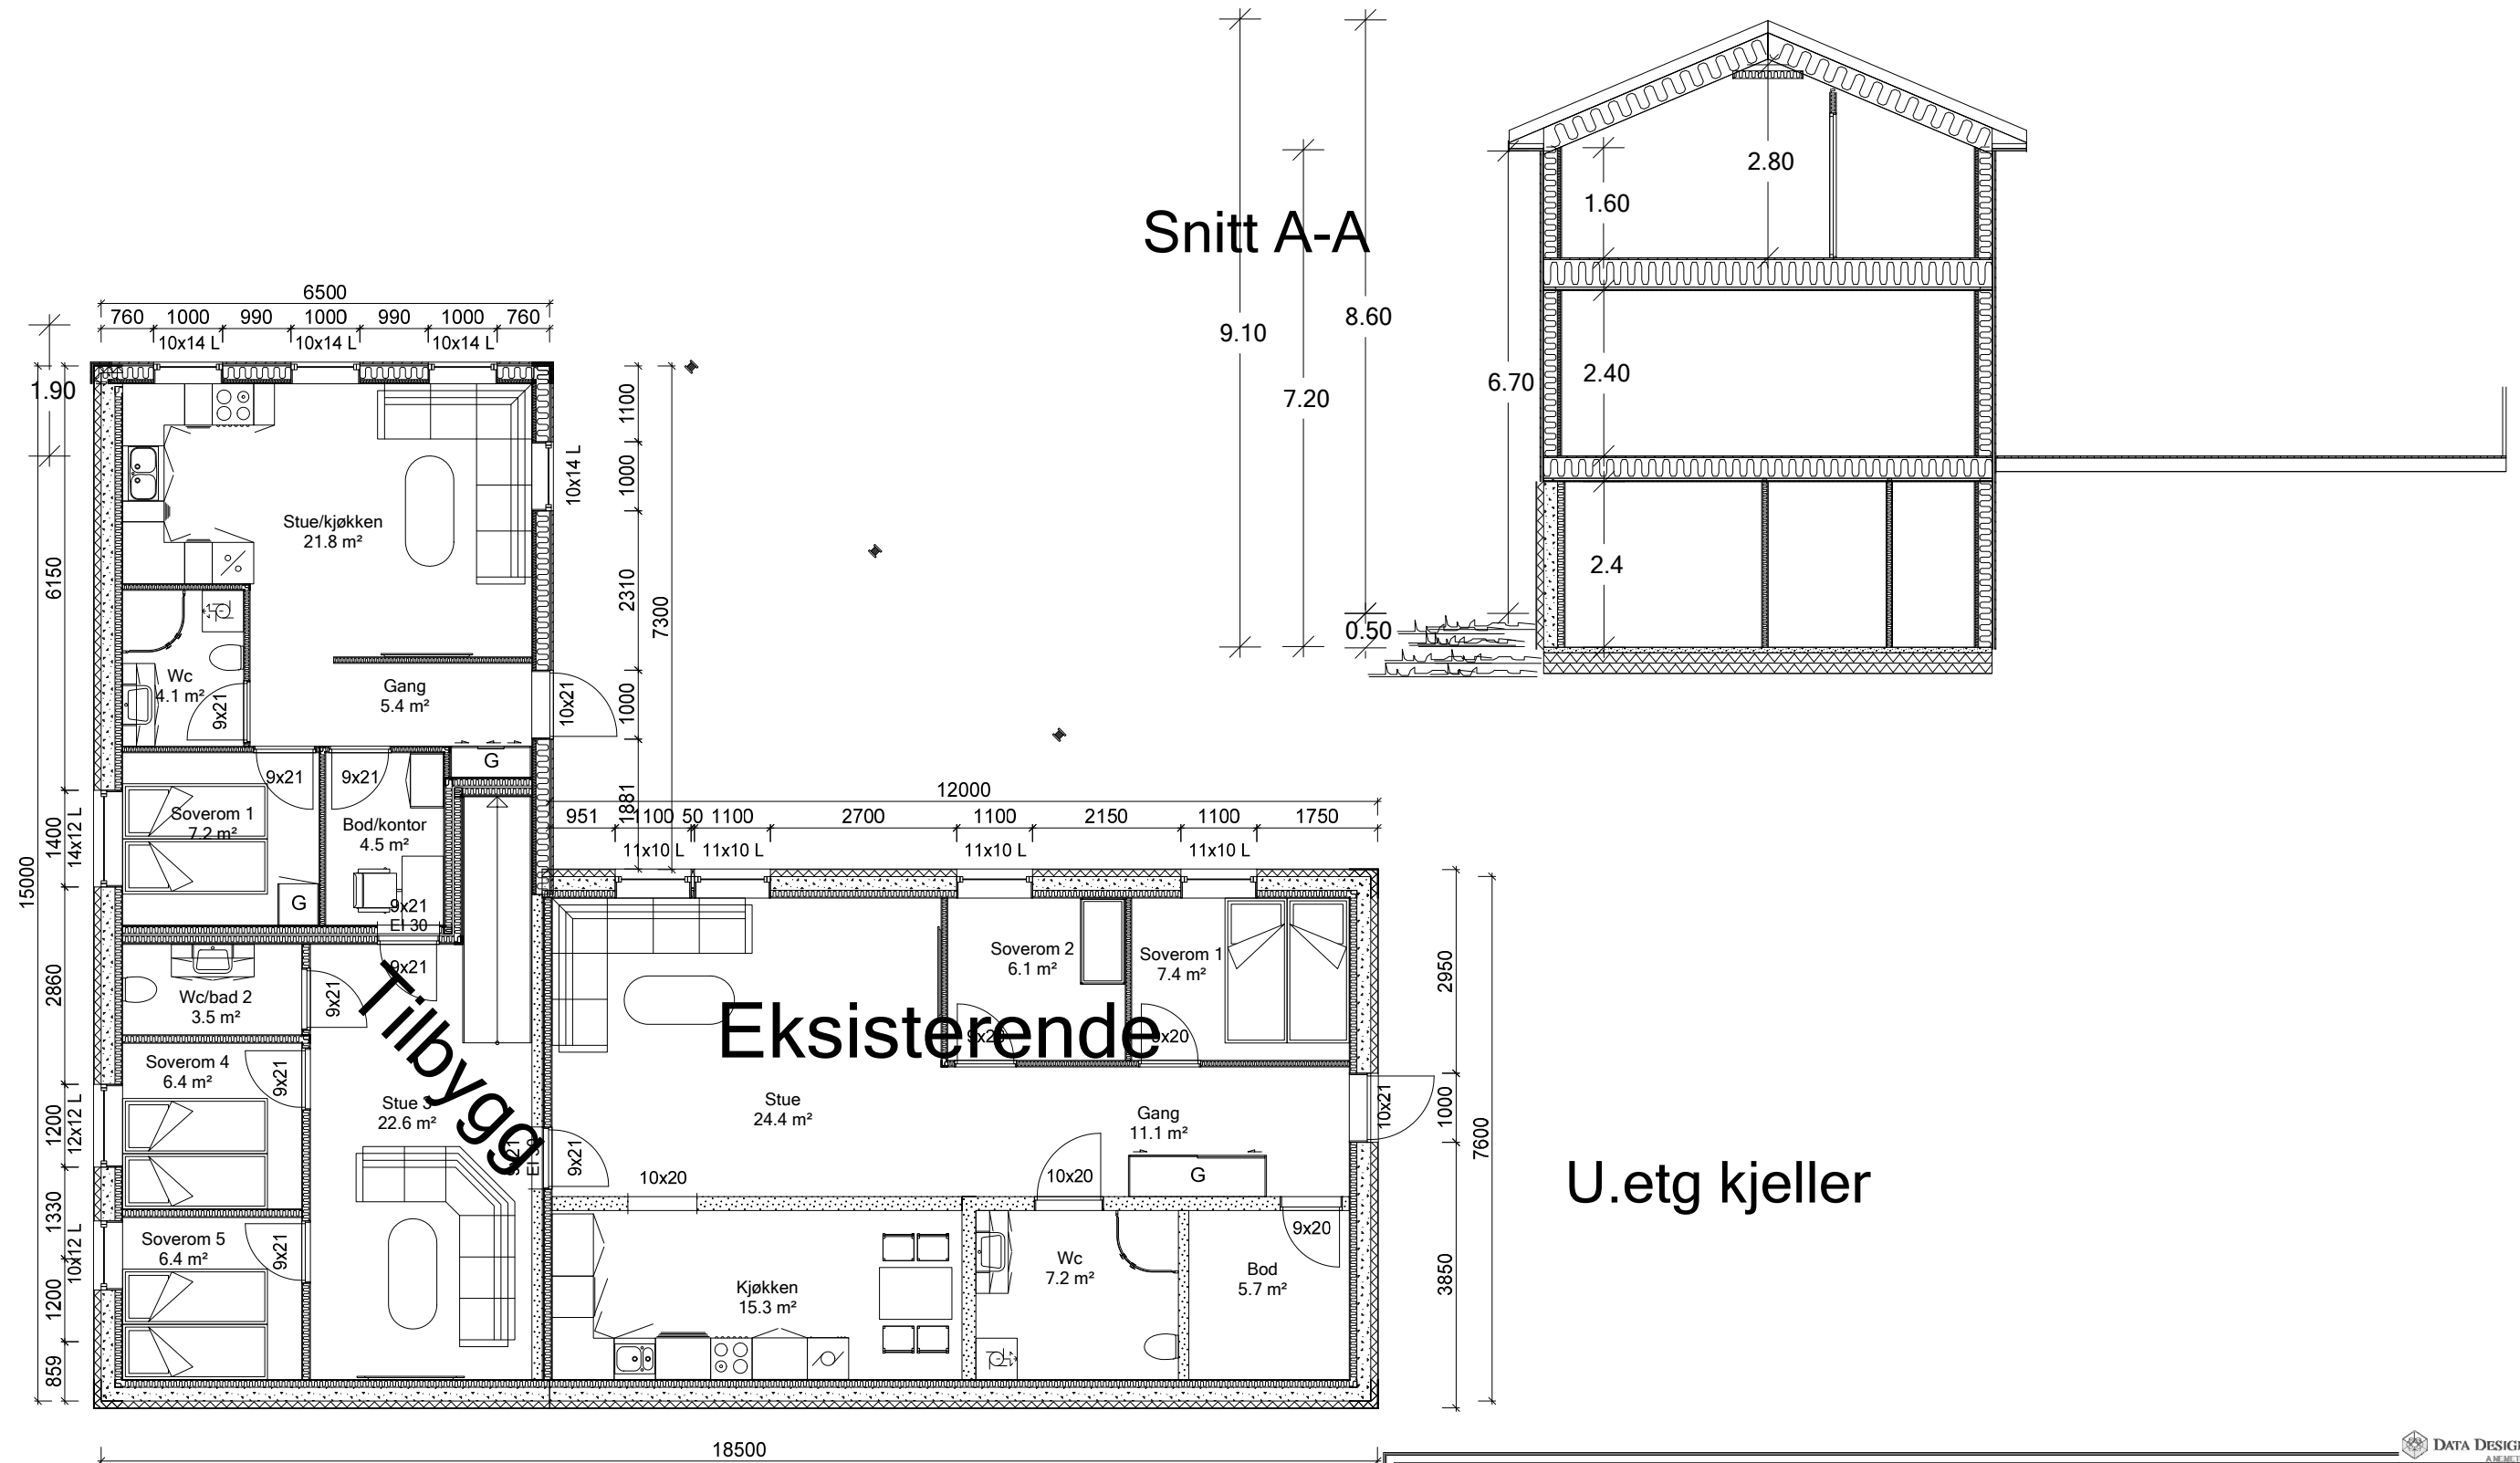


Vedlegg E-1
Vedlagt nabovarsel

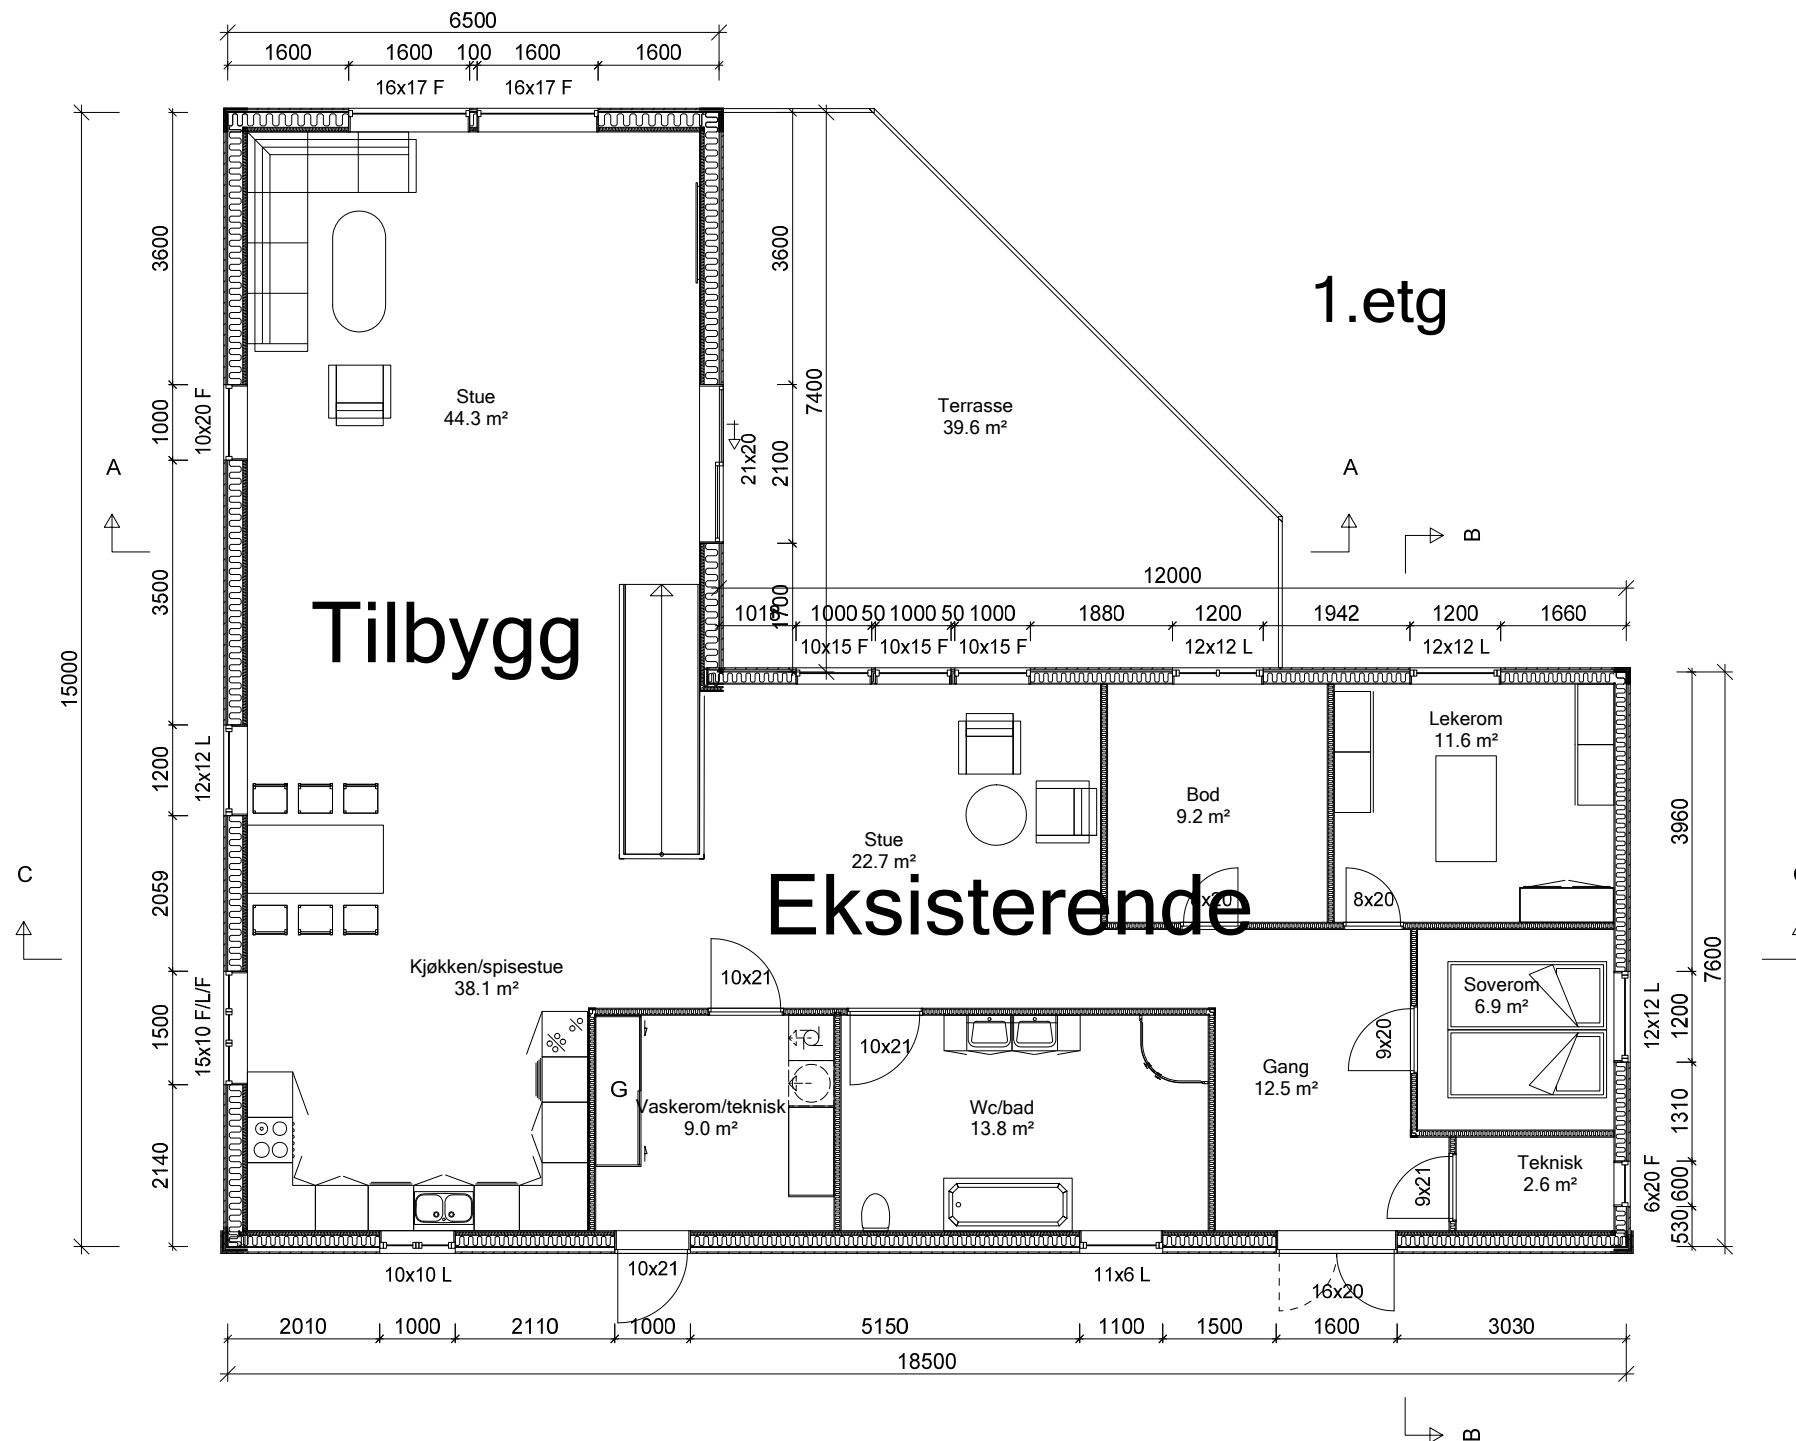

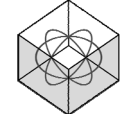

 DDS-CAD <small>© Tegningen er beskyttet i.h.t. lov om opphavsrett.</small>	Tiltakshaver: Alexander Aasen	Dato: 01.09.2019
	Byggeplass: Alvermarka 6	Tegn: Thomas Hag
	Kommune: Lindås	Prosjekt nr.: _____
	Gnr: 137 Bnr: 253 Mål: 1 : 100	Tegn.nr: 503
		Alvermarka

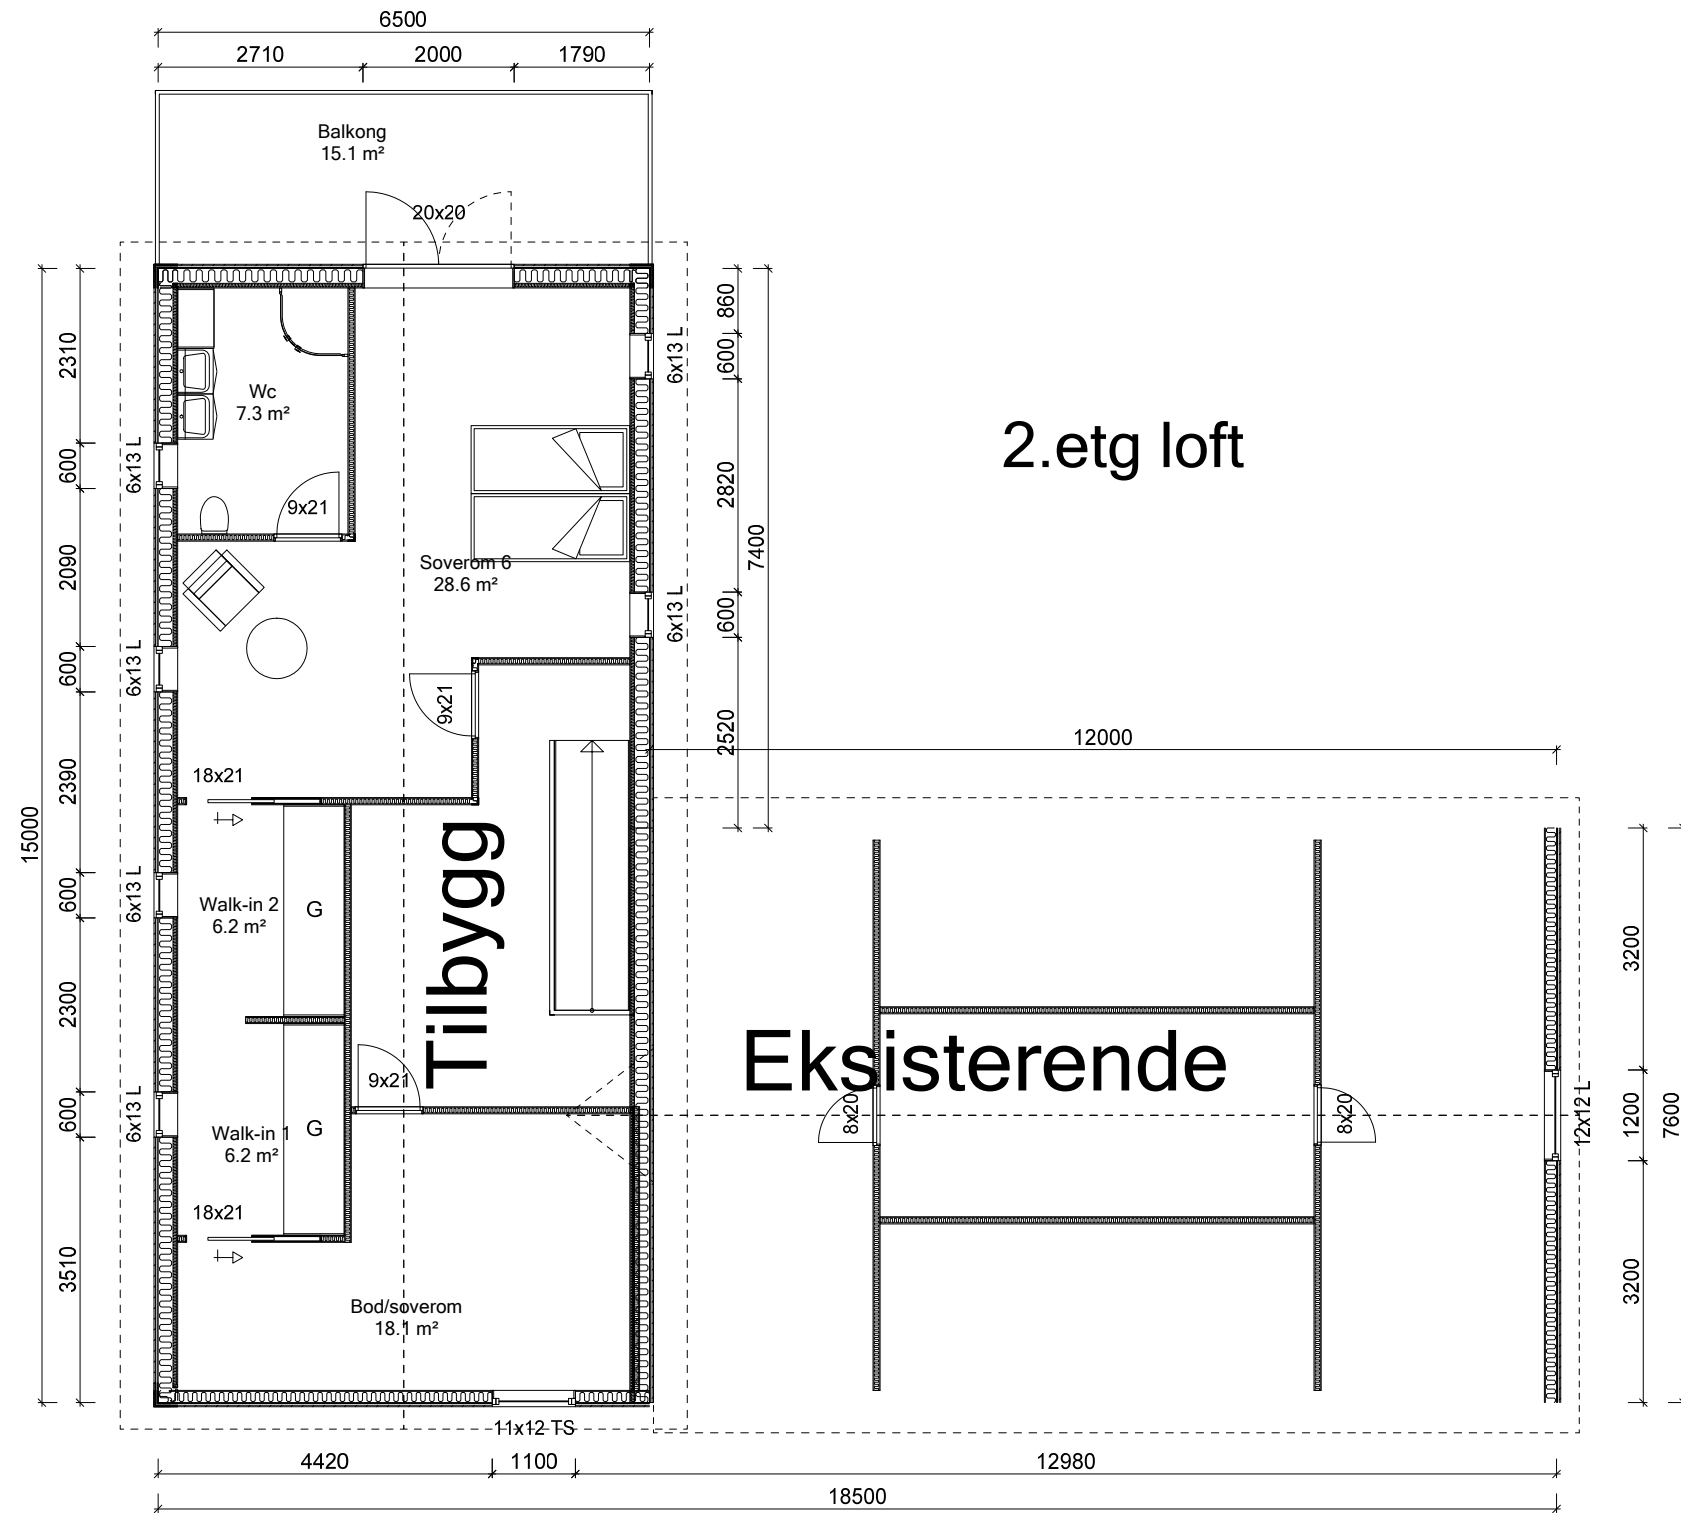

Tiltakshaver: **Alexander Aasen**
 Byggeplass: **Alvermarka 6**
 Kommune: **Lindås**
 Gnr: 137 Bnr: 253 Mål: 1 : 100



Dato: 01.09.2019
 Tegn: Thomas Hag
 Prosjekt nr.:
 Tegn.nr.: 505
 Alvermarka

© Tegningen er beskyttet i.h.t. lov om opphavsrett.