
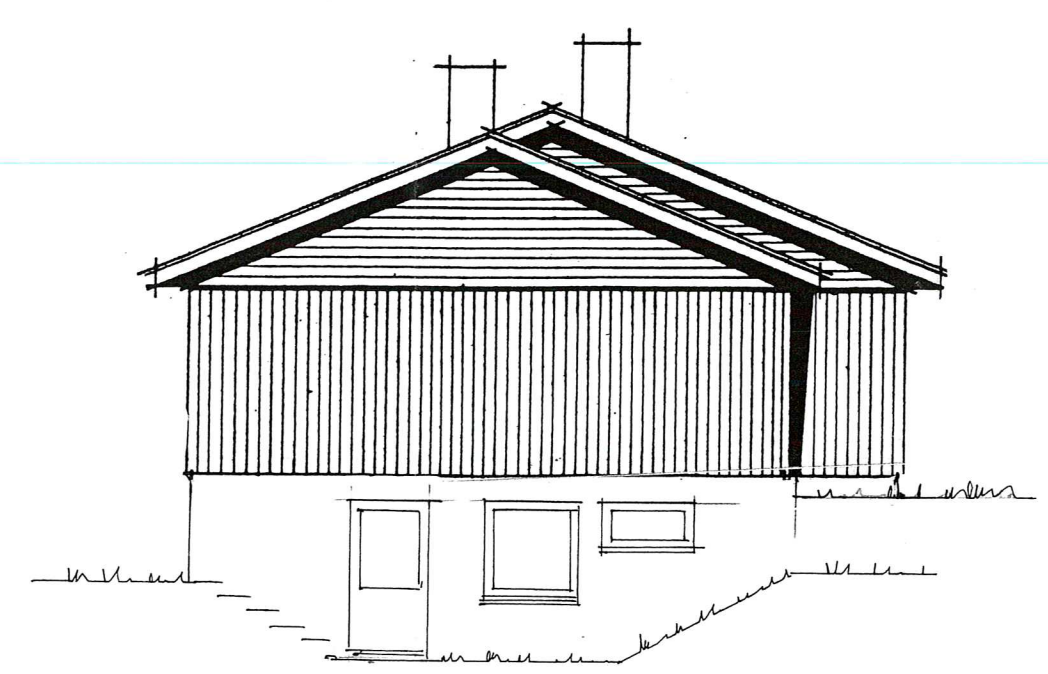
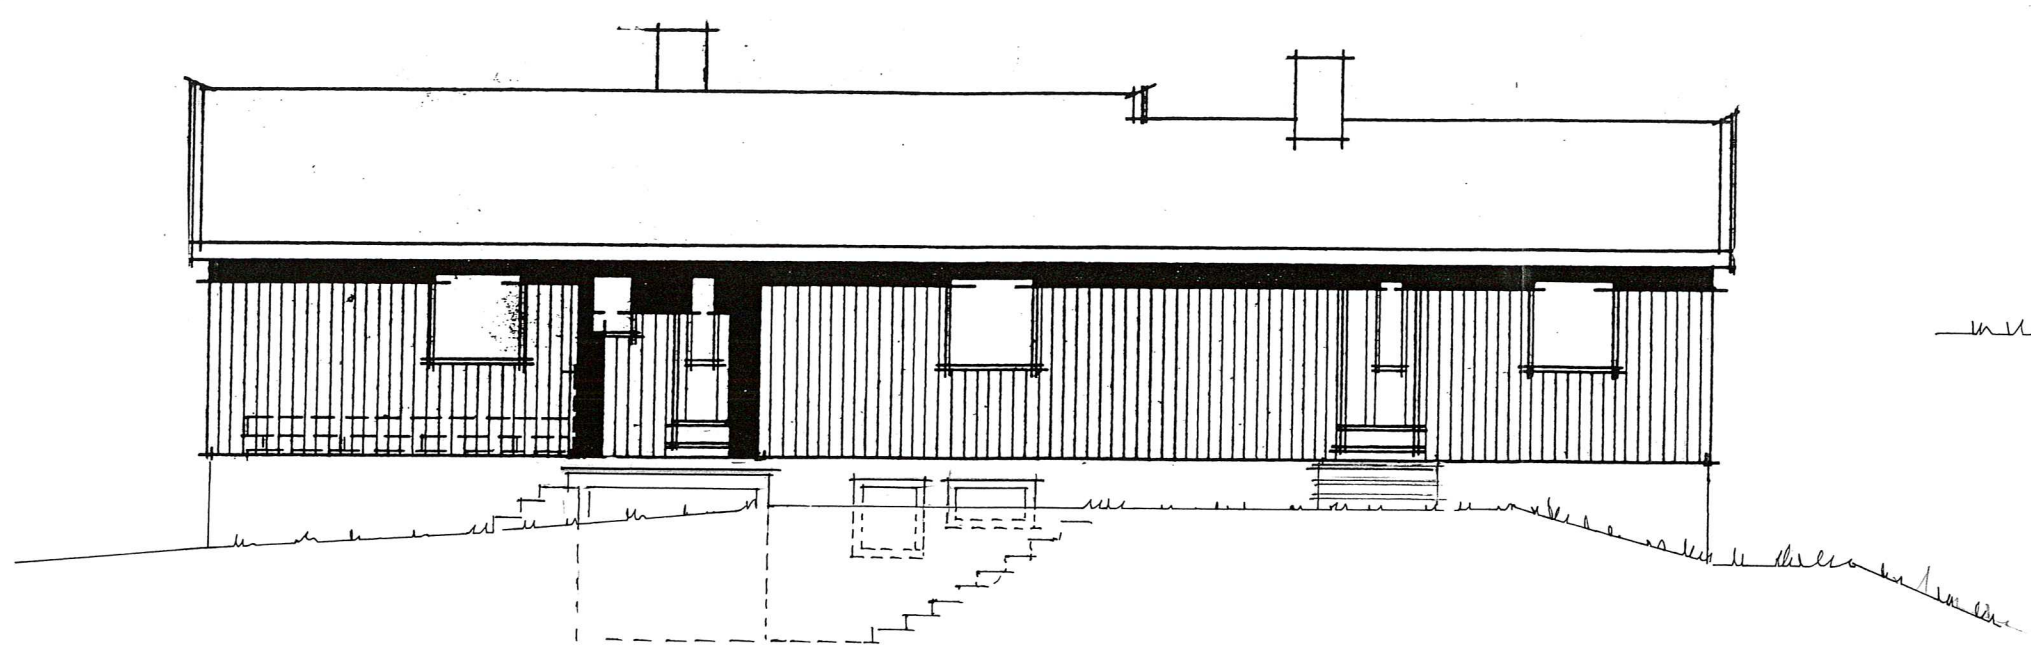
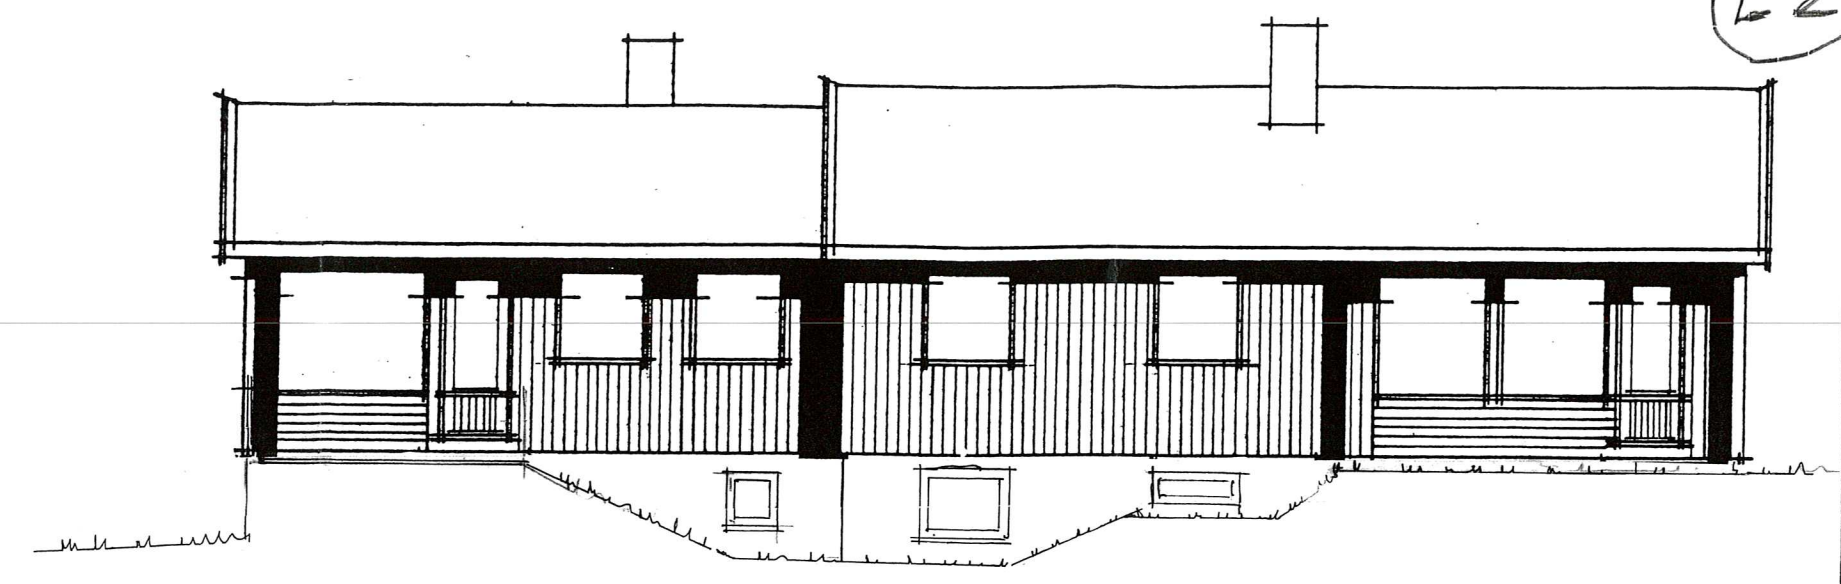


E-2

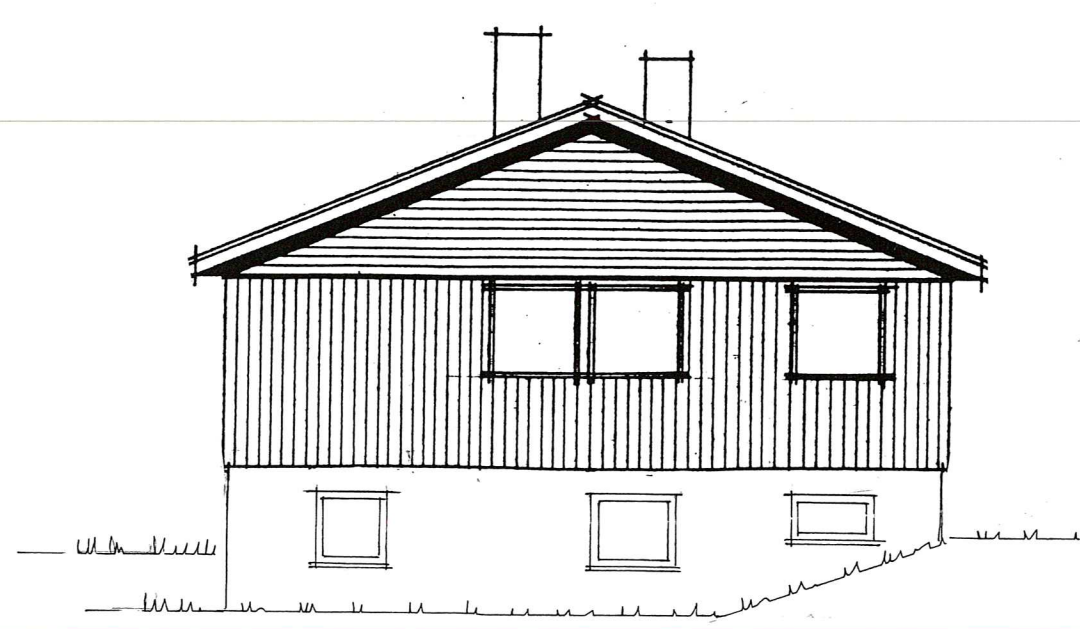

Prosj. innredning av underetasje til 2 stk. leiligheter
Litlevika 11 , 5914 Isdalstø , gnr. 185 , bnr. 176

Fasader i Mål = 1 : 100

Seim , 23. 09. 2019 , Arkitekt Knut Willie Jacobsen