



Snitt A-A'

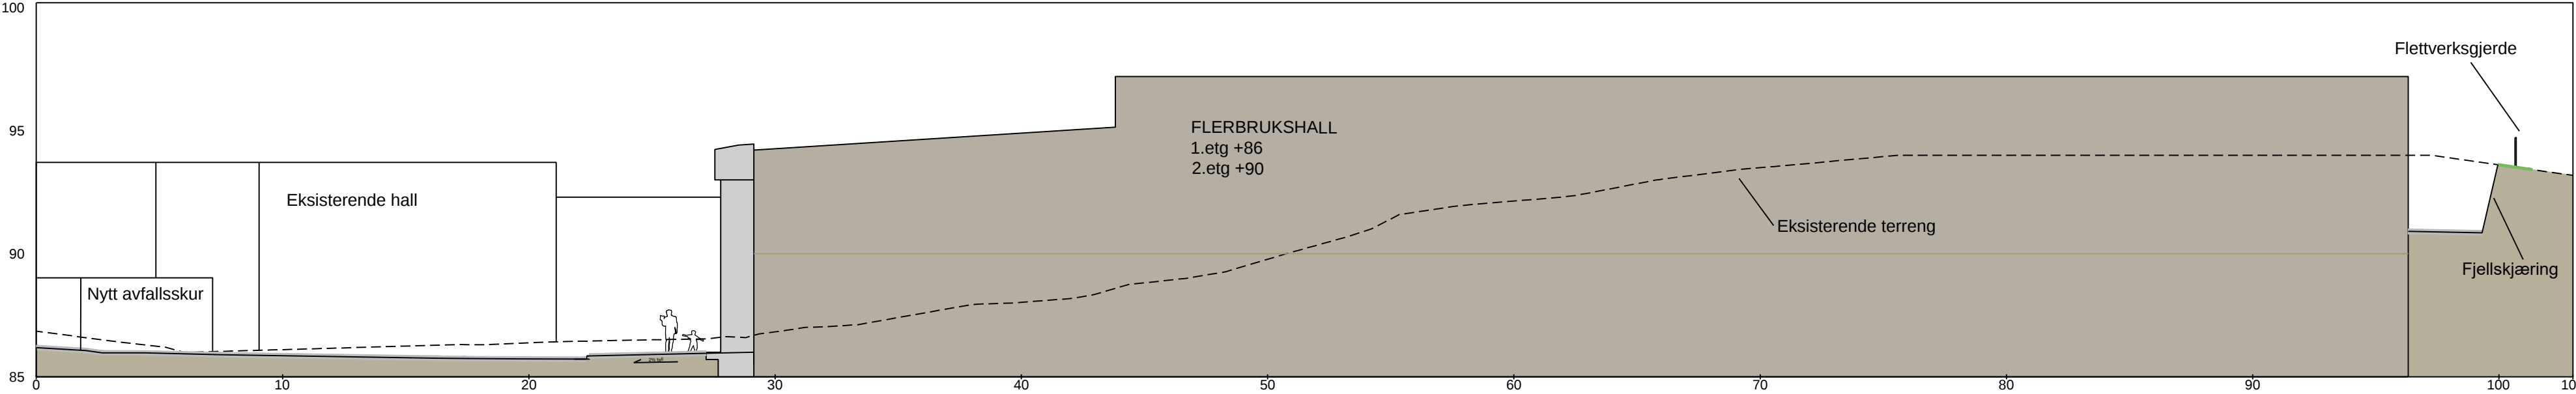


Snitt B-B'

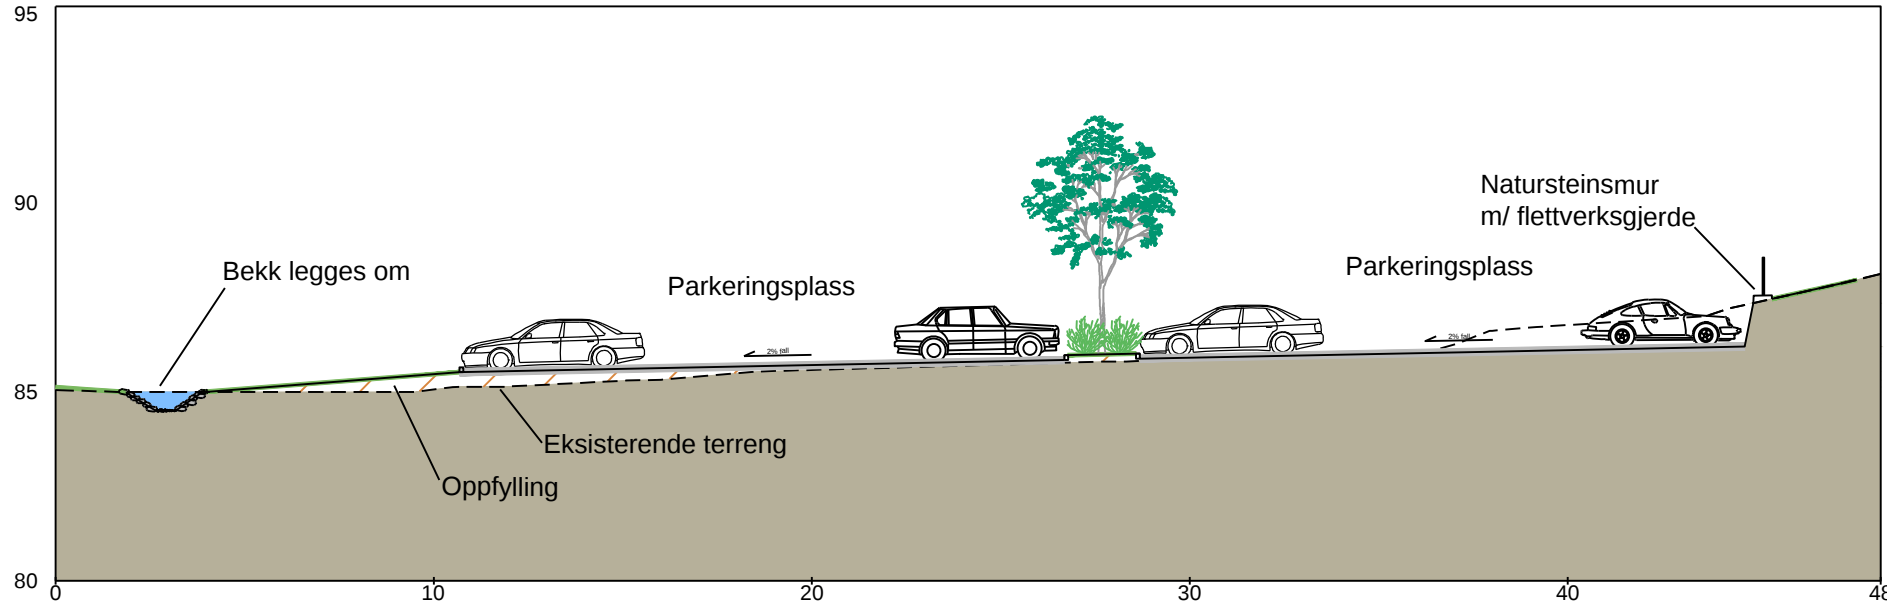

Se tegning LO 001 for snitthenvising

Snitt C-C'

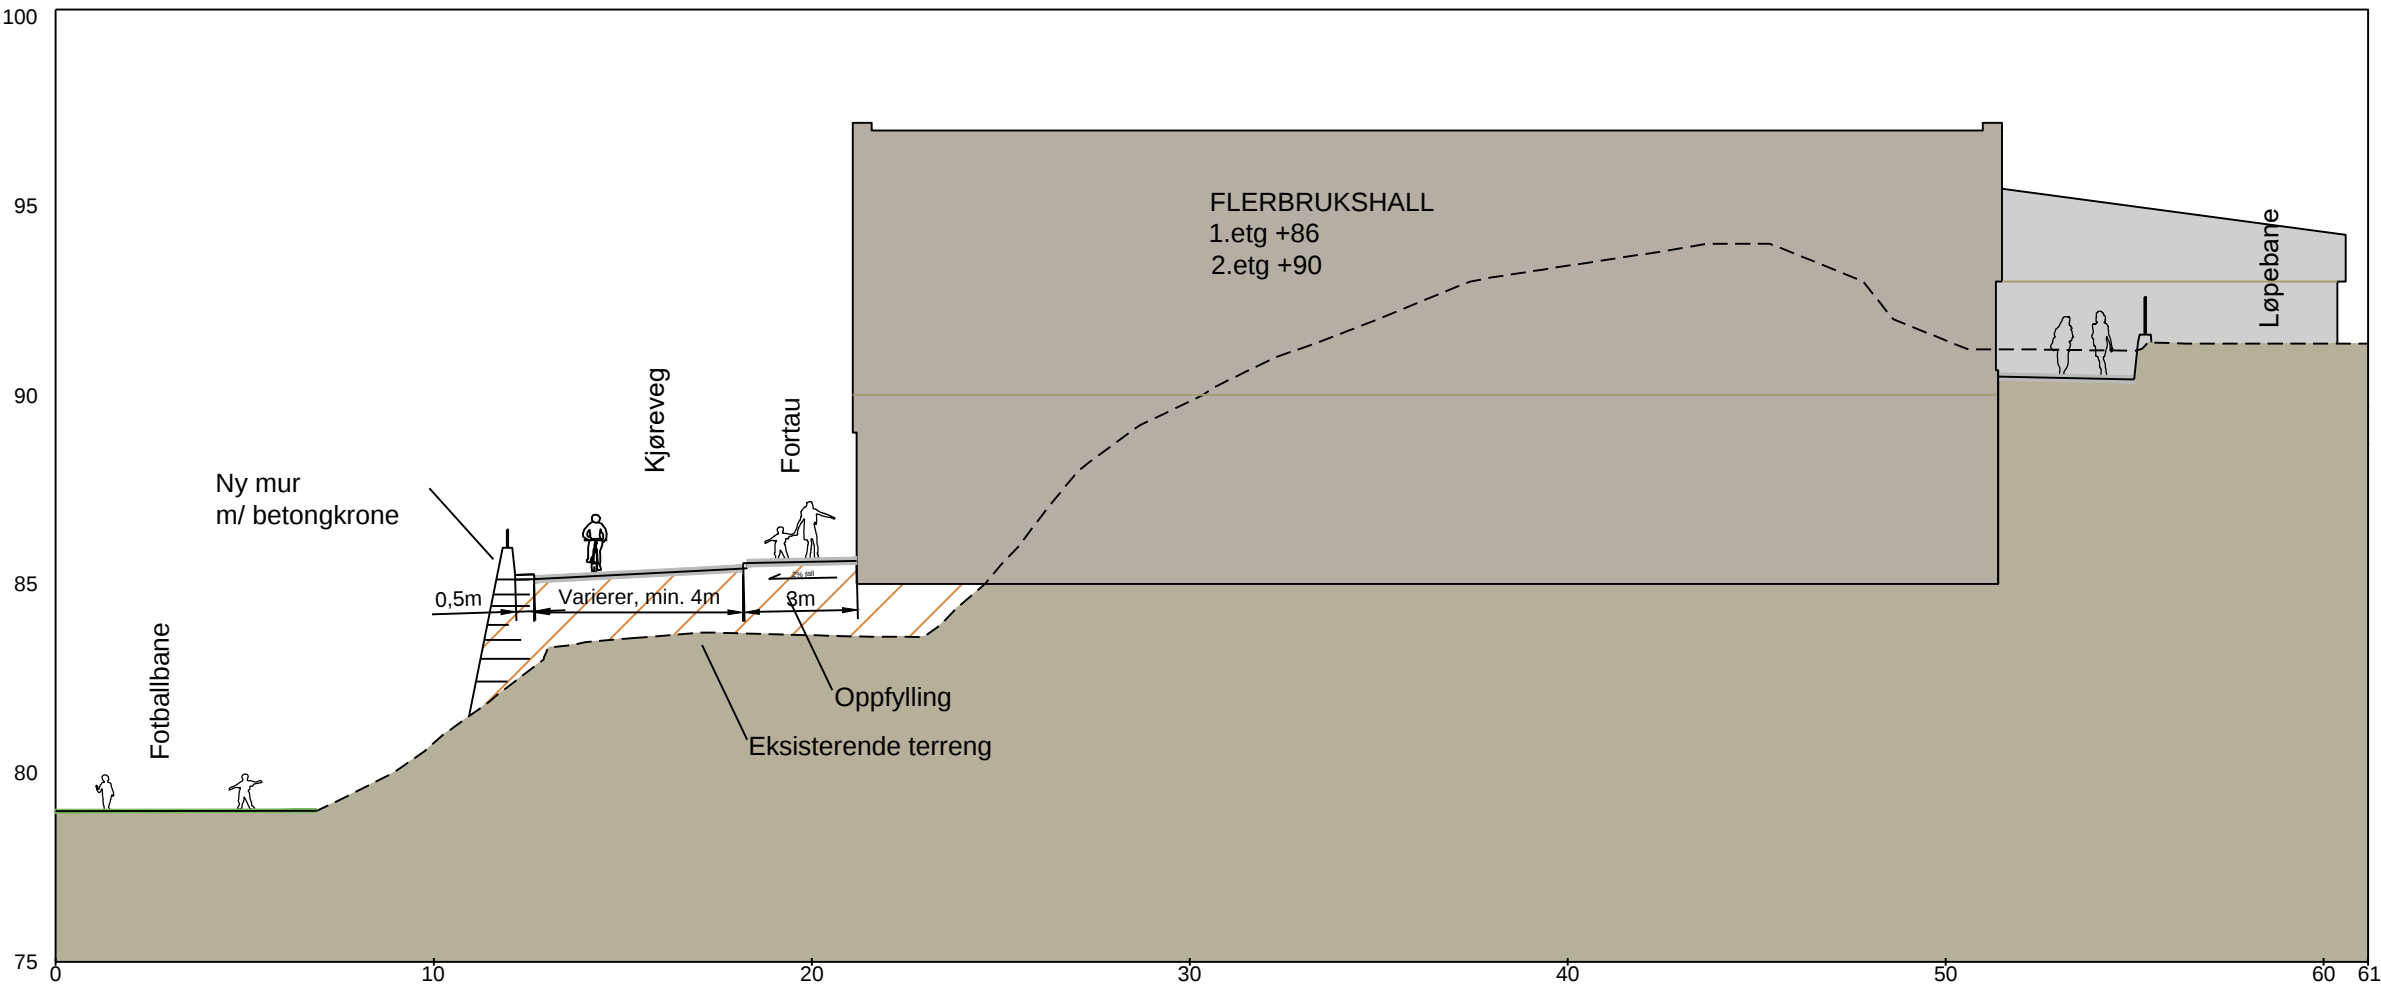

A-01		Anbudsgrunnlag		01.11.19		LCS	AW
Rev.	Tekst			Rev.dato	Tegn	Kont	

ANBUDSGRUNNLAG

asplan viak

Prosjekt:
Flerbrukshall Ostereidet

Oppdragsgiver:
Lindås kommune

Terrengsnitt

Oppdragsleder:
CVV

Oppdragsnr.:
617674-01

Koordinatsystem:
Euref89UTM32

Haydedatum:
NN2000

Målestokk:
1:200

Arkformat:
A1

Tegn. nr.:
L S -- 001

Fag Type Etg. Løpenr.

Rev.
A-01