



VINTERTAGE - MÅLESTOKK 1:100


F-3

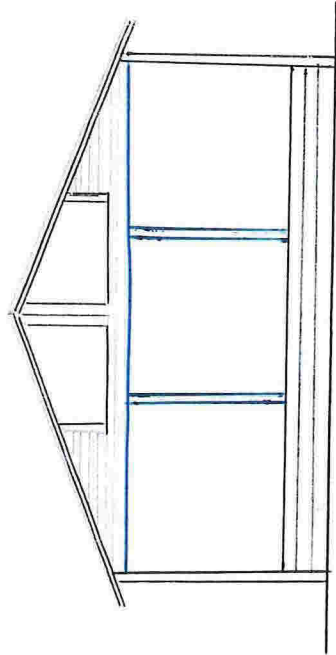


FASADE ①

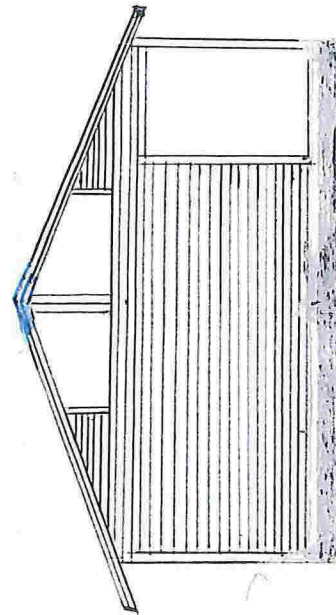


FASADE ②

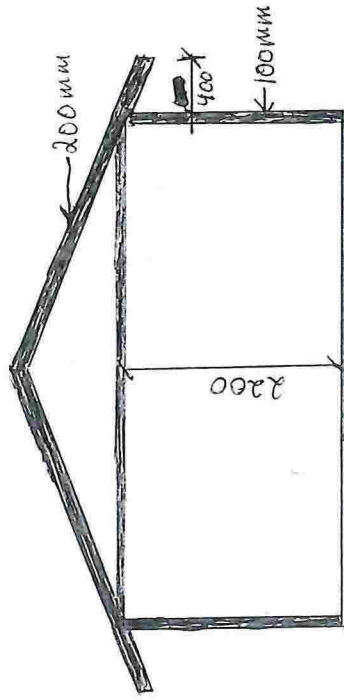


SNITT

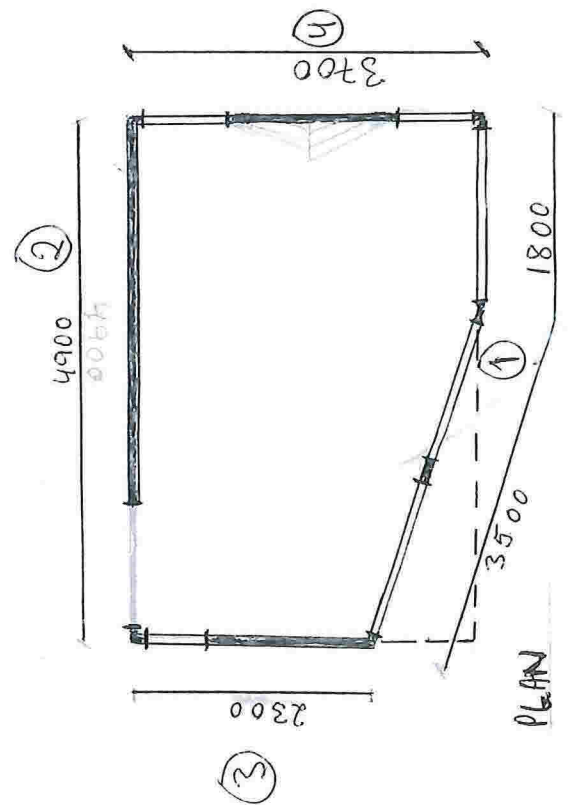

PLAN

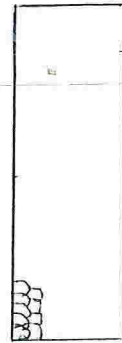

FASADE ③

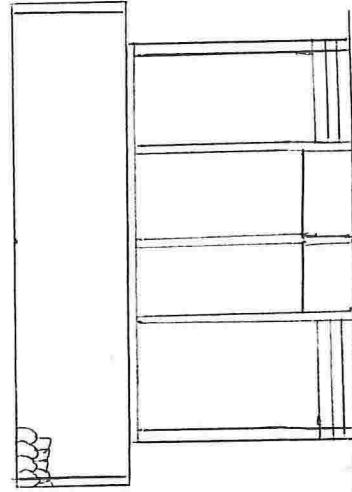

FASADE ④

TILTAKSHAVER:		PLA:	14. November 2014
HANS EGIL STORHEIM		SNITT	
KOMMUNE:	LINDÅS	FASADE: R	VINT: R
RADØYVEGEN 224	5911 ALVERSUND	M= 1:100	HR6E