




FASADE MOT ØST

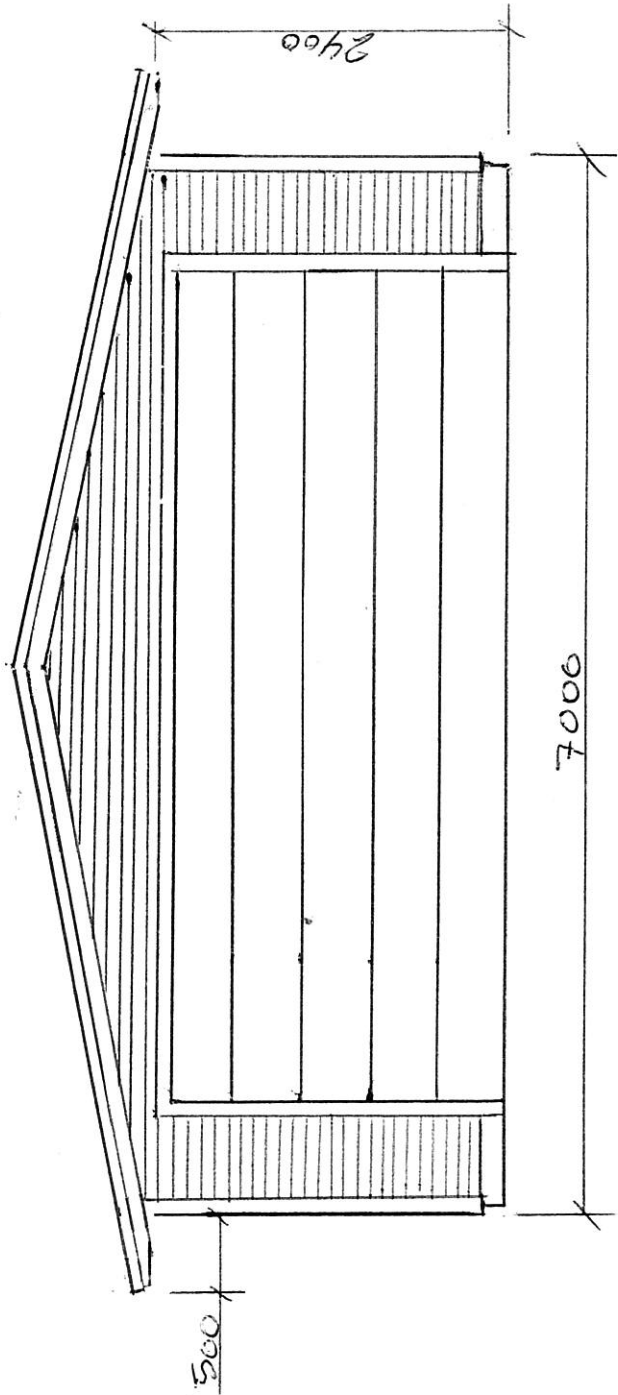

FASADE MOT NORD

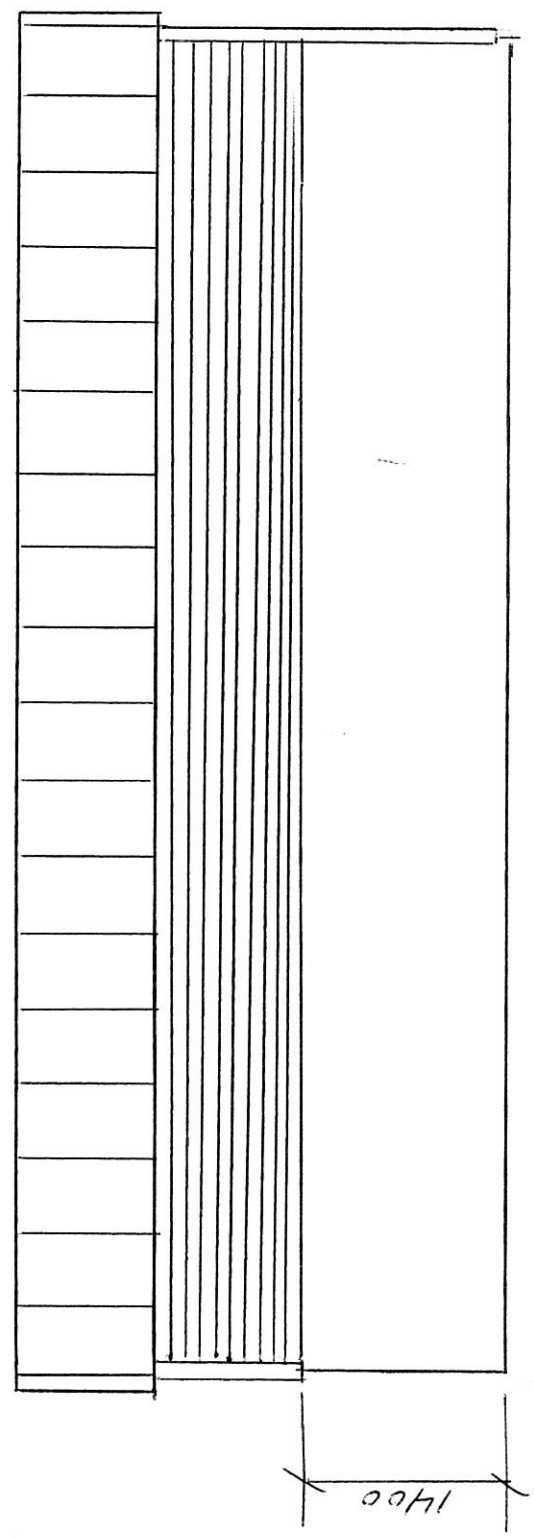

FASADE MOT NORD

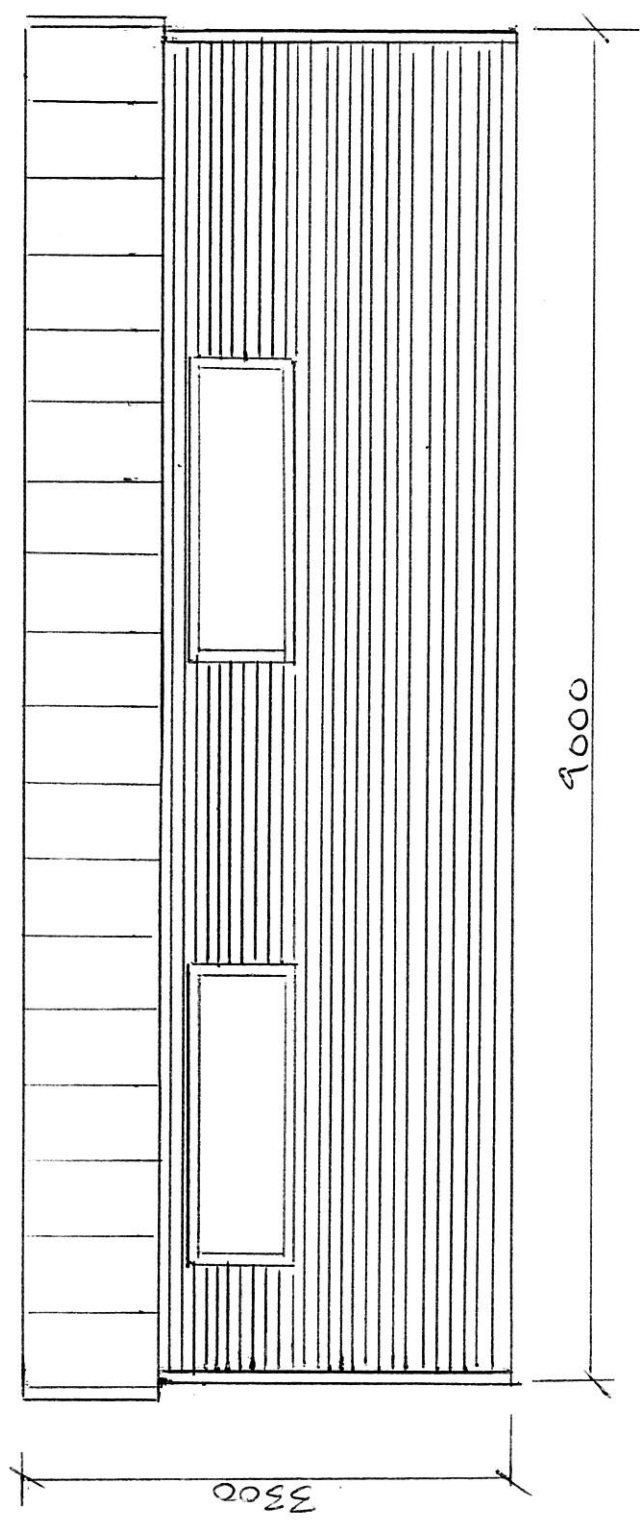

FASADE MOT SØR

E 005

TEGNET P/T	DATE	10/11-14	SKALA	1:50
GARAGE 63 m <sup>2</sup>				
ALVERNESET 10				
GNIL 137 BNR. 288				
TILTAKSHAVER: PER THORGERSEN				

1	FOR NABOVARSEL
REV.	