


D

NORD

V1221

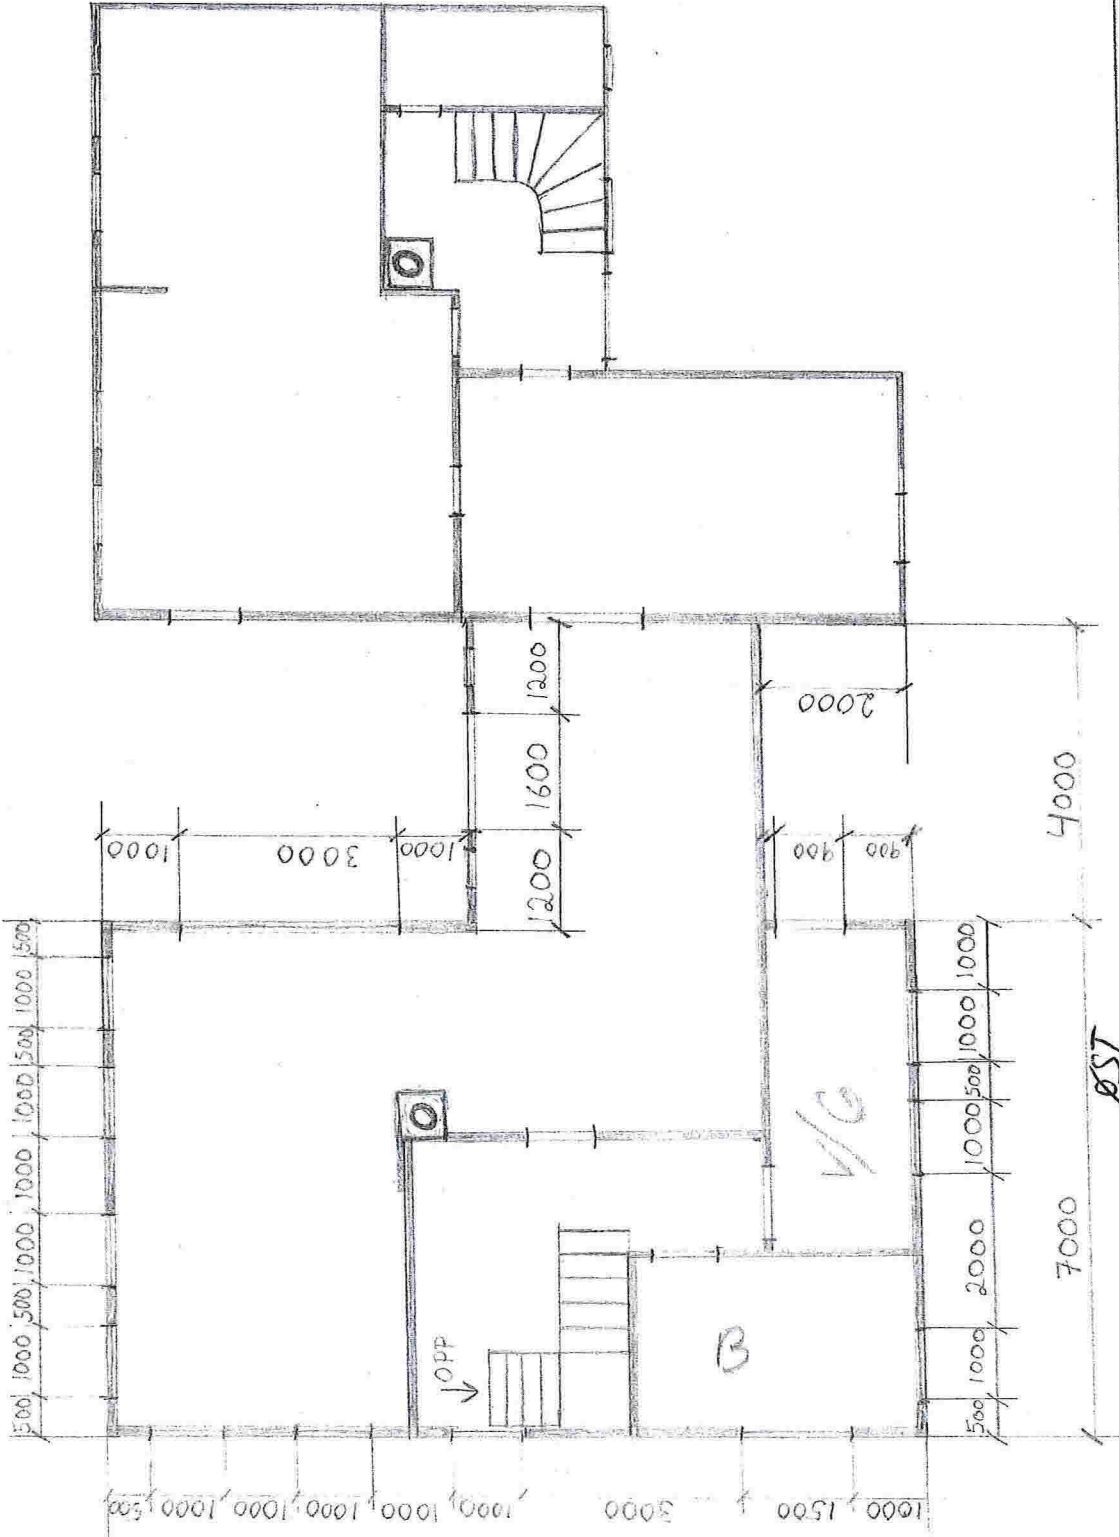

SØR


Gnr: 54 Bnr 2

1:100

PLAN 1/EtG.


TIL BYGG / EKS. BYGG

ØST

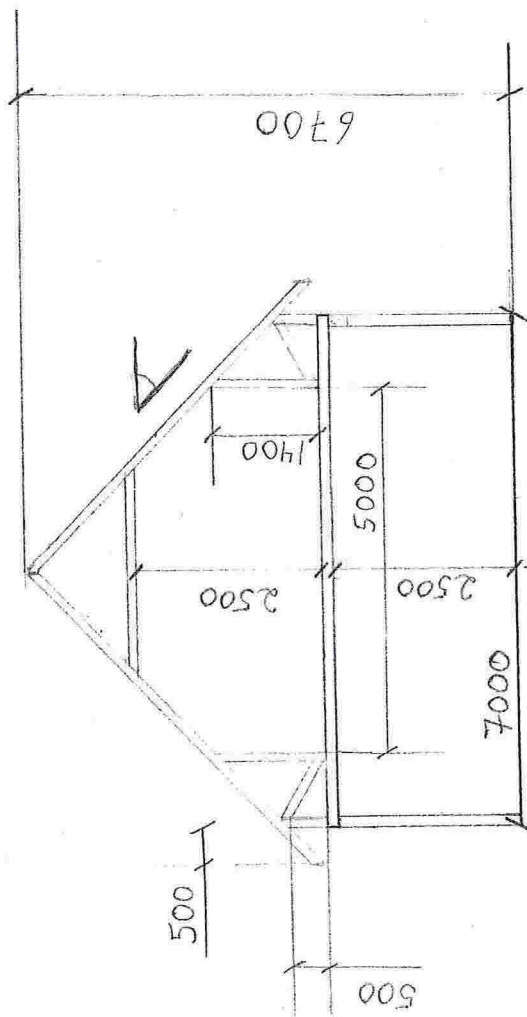


SNITT TIL BYGG

6nr: 54, Bnr: 2  
1:100

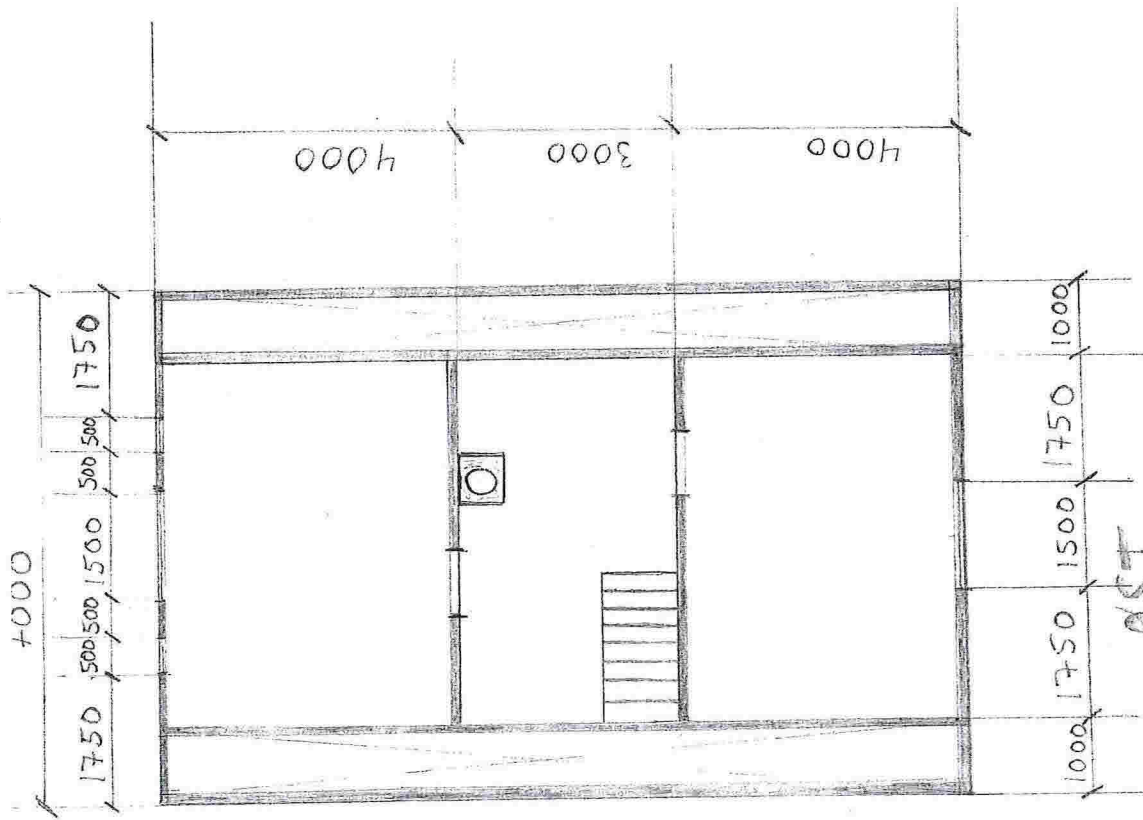


Gnr: 54, Bnr: 2  
1:100

PLAN 2 ETG.  
TILBYGG

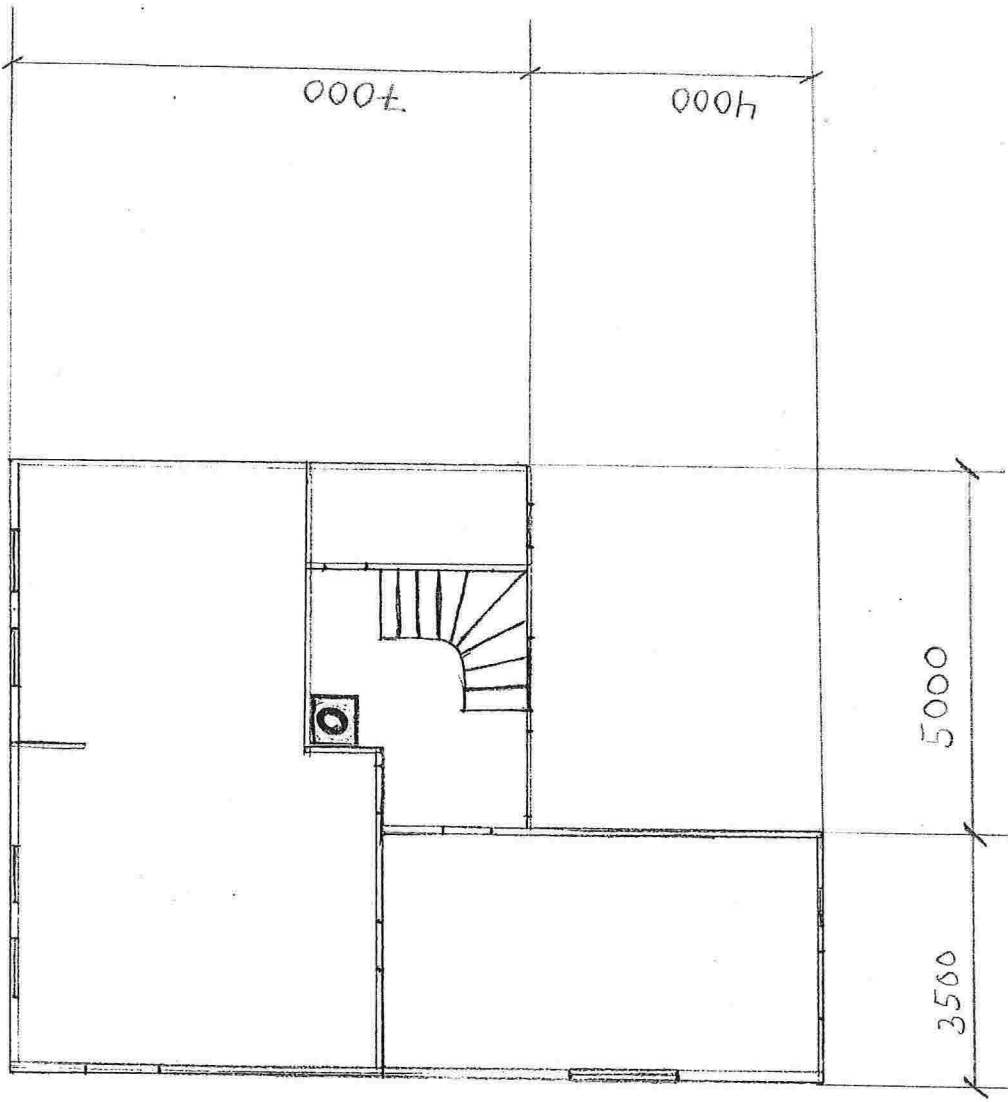

PLAN 1E1G.  
EKSISTERENDE BYGG

GNR: 54, Bnr: 2  
1:100

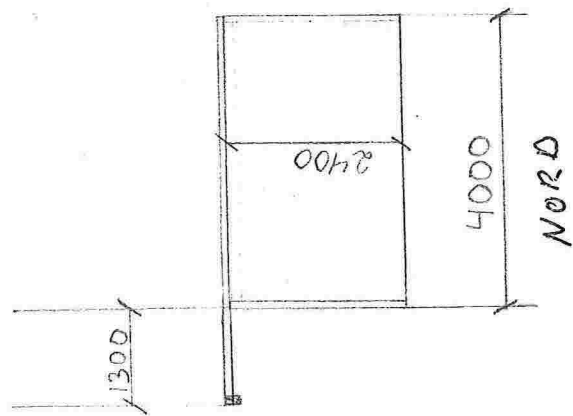

VEST


DST

GNY: 54, BNY: 2  
1:100

PROFILSNITT MELLOM BYGG


Gnr: 54, Bnr: 2


FASADE WEST  
EKS. BYGG

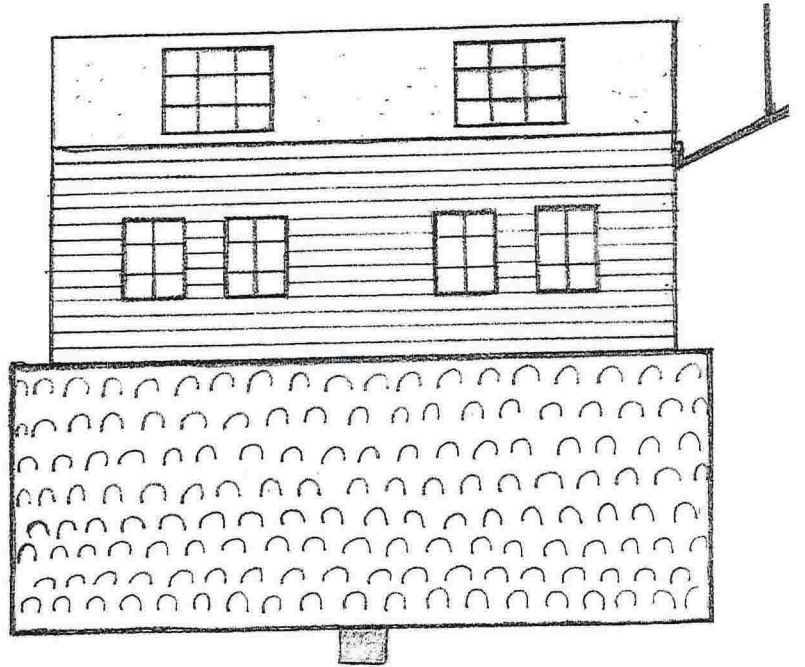

FASADE ØST  
EKS. BYGG

Gnr: 54, Bnr: 2

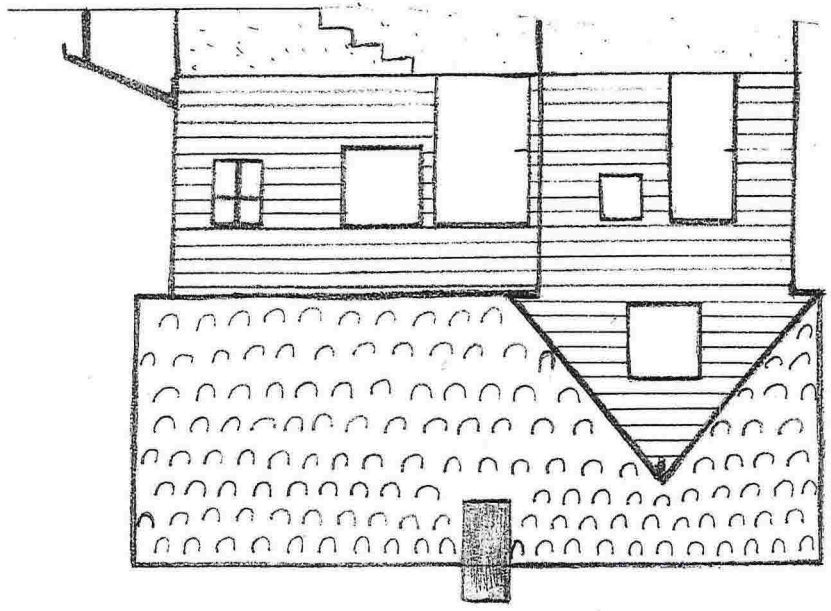

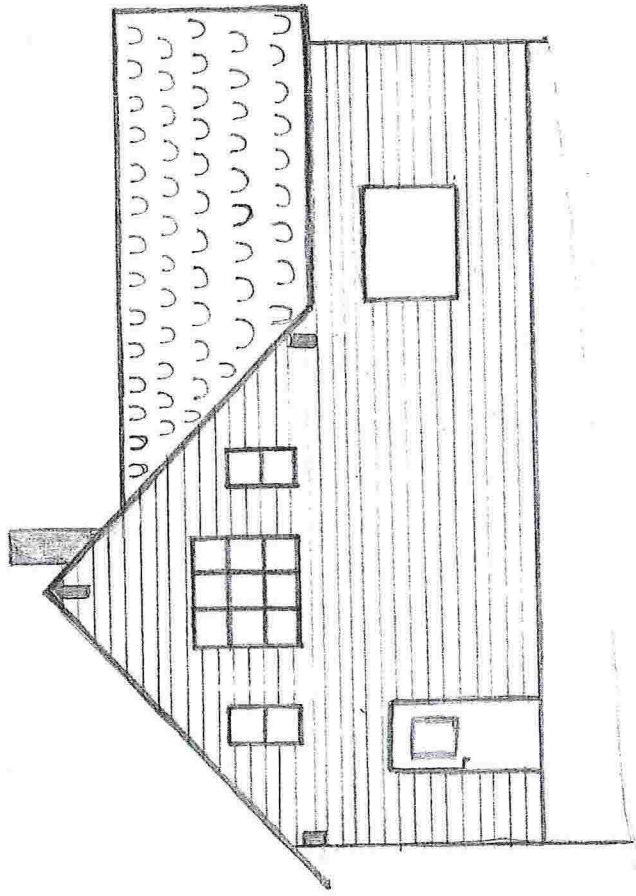


FASADE SØR  
EKS. BYGG


GNR: 54, BNR: 2



FASADE NORD  
EKS. BYGG


Gnr: 54, Bnr: 2

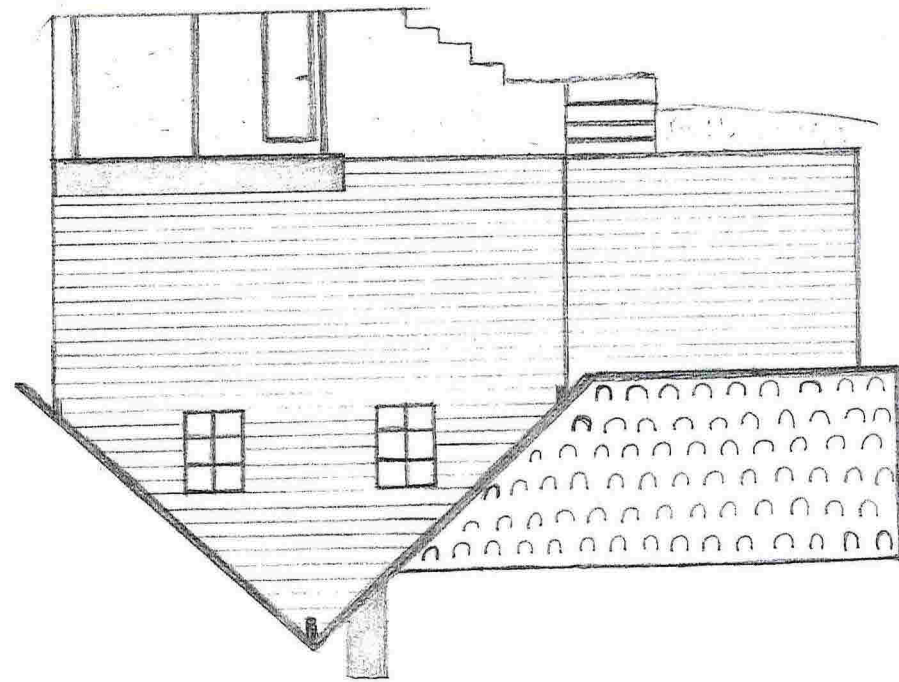

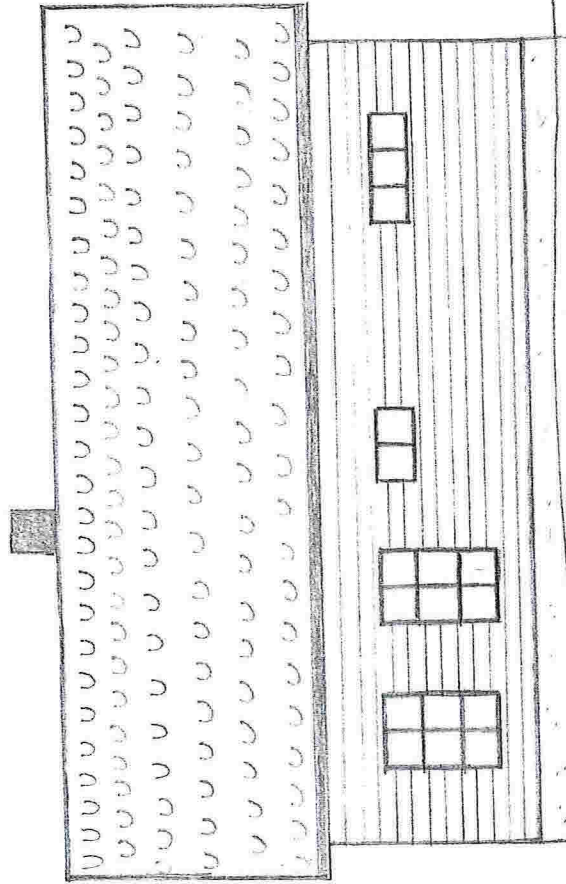


FASÅDE SØR  
NYTT TILBYGG

6nr: 54 Bnr: 2

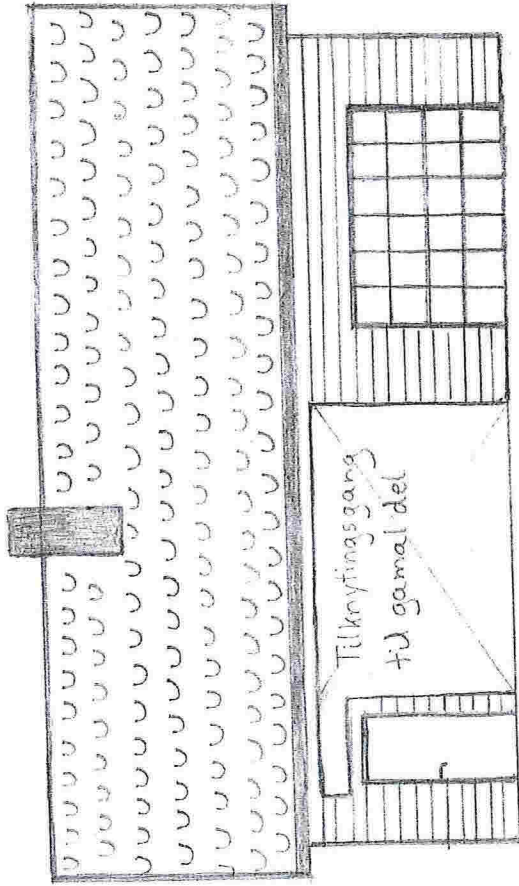

FASADE NORD  
NYTT TILBYGG


Bnr: 54, Gnr: 2

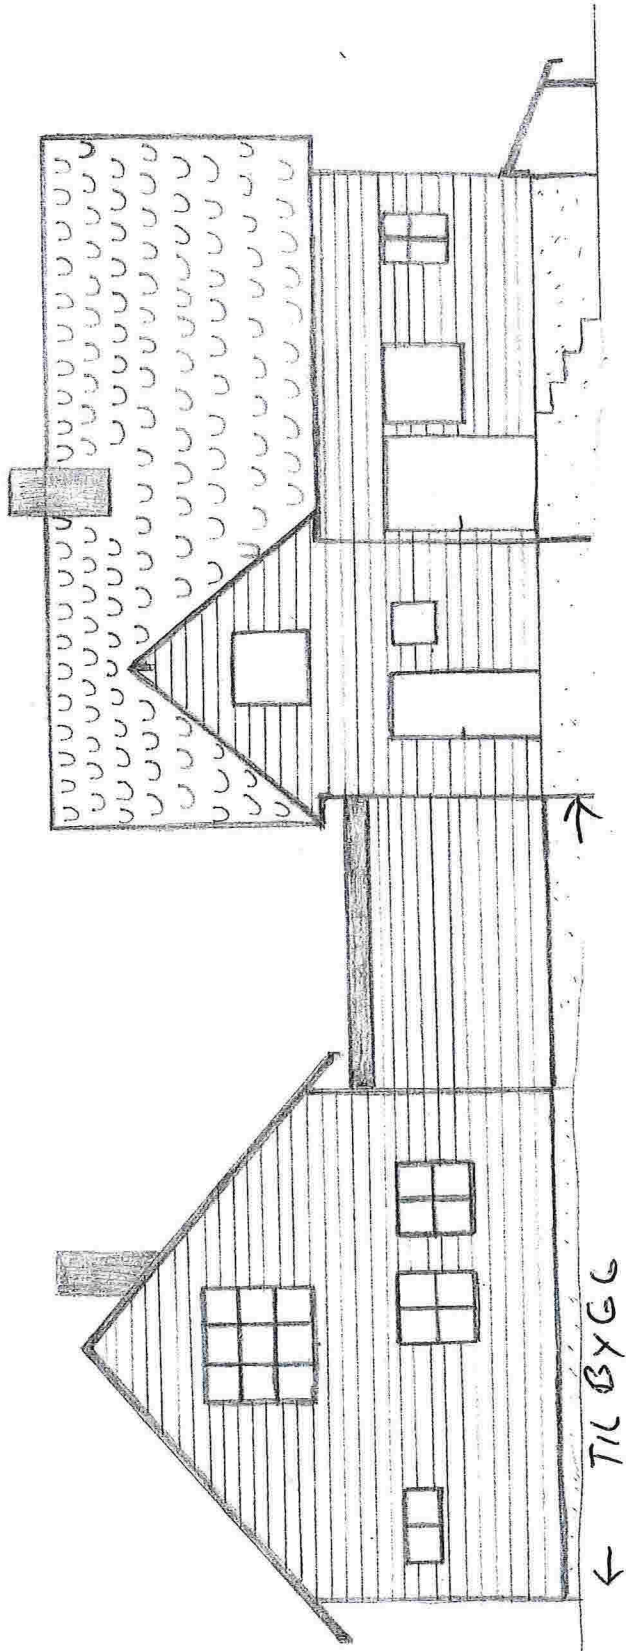

ØST

FASAD E ØST  
NYTT TILBYGG/EKS. ØYGG

GNR: 54, BNR: 2

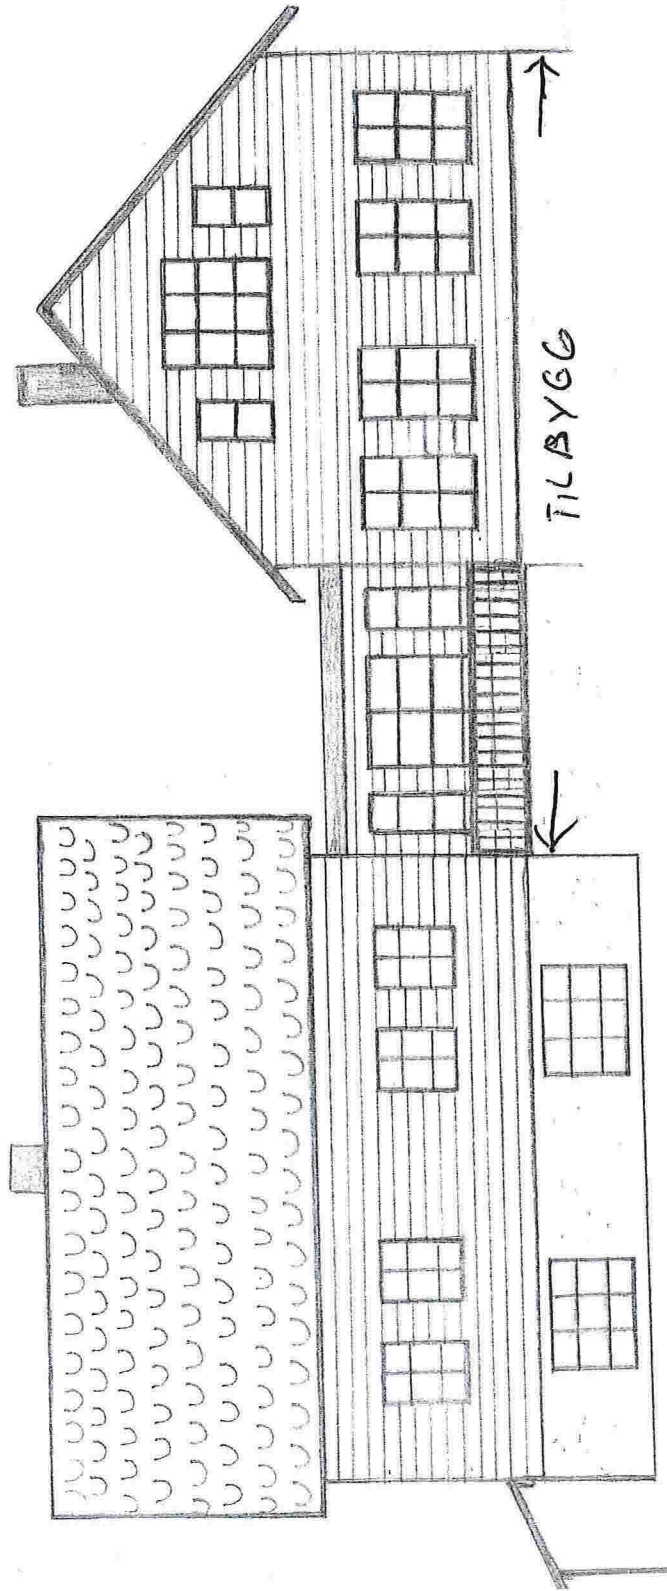


VEST

FASADE VEST  
NYTT TILBYGG / EKS ØYGG


Gnr: 54, Bnr: 2

Terrengprofil eksisterande hus sett från söder

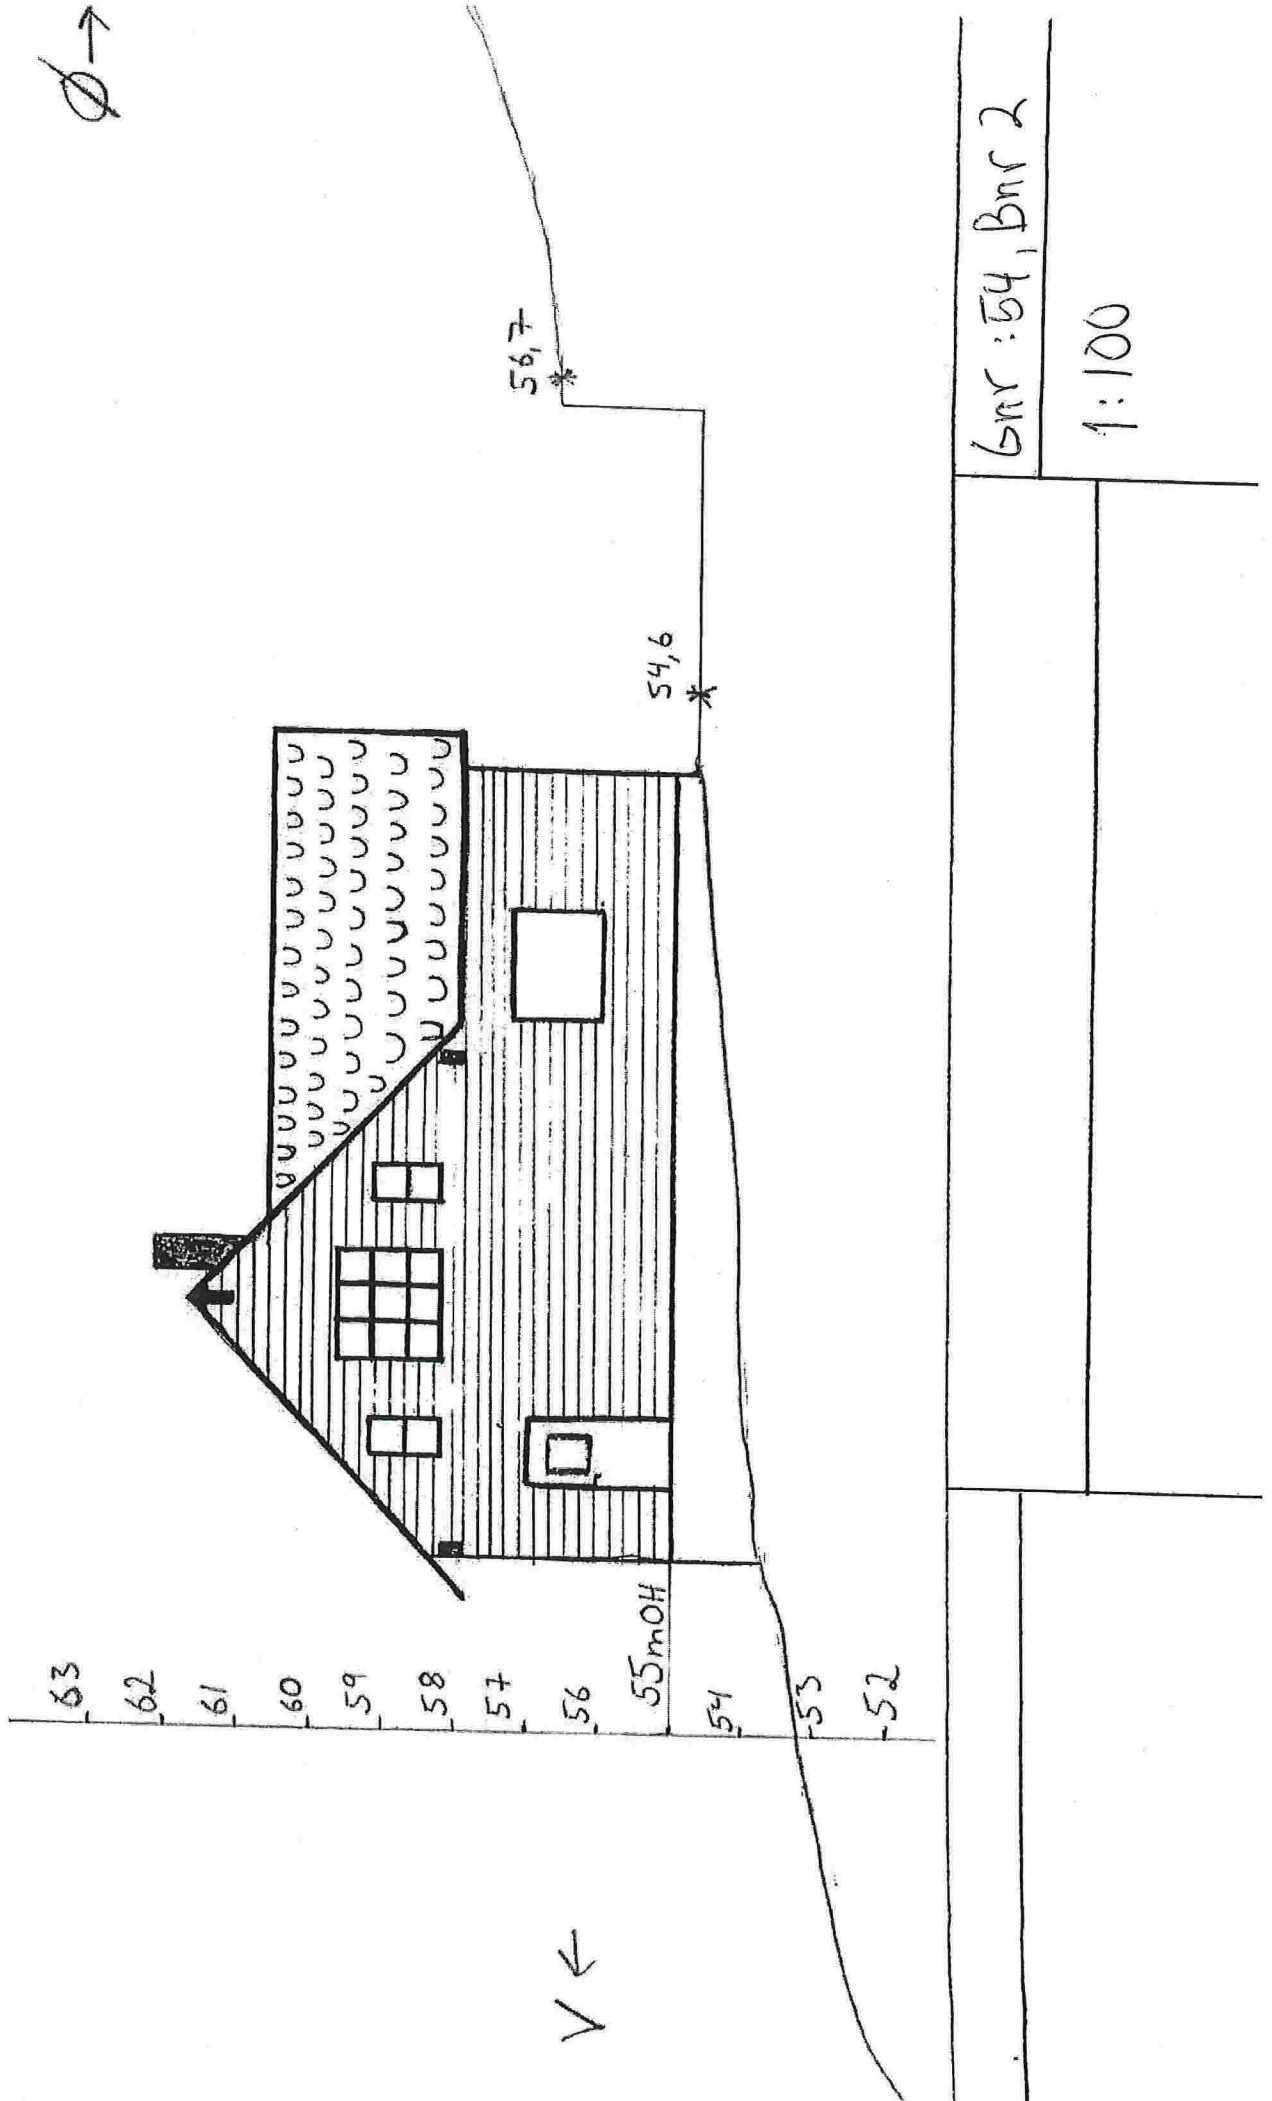

Terrängprofil existerande hus og tilbygg sett frå vest


N ←

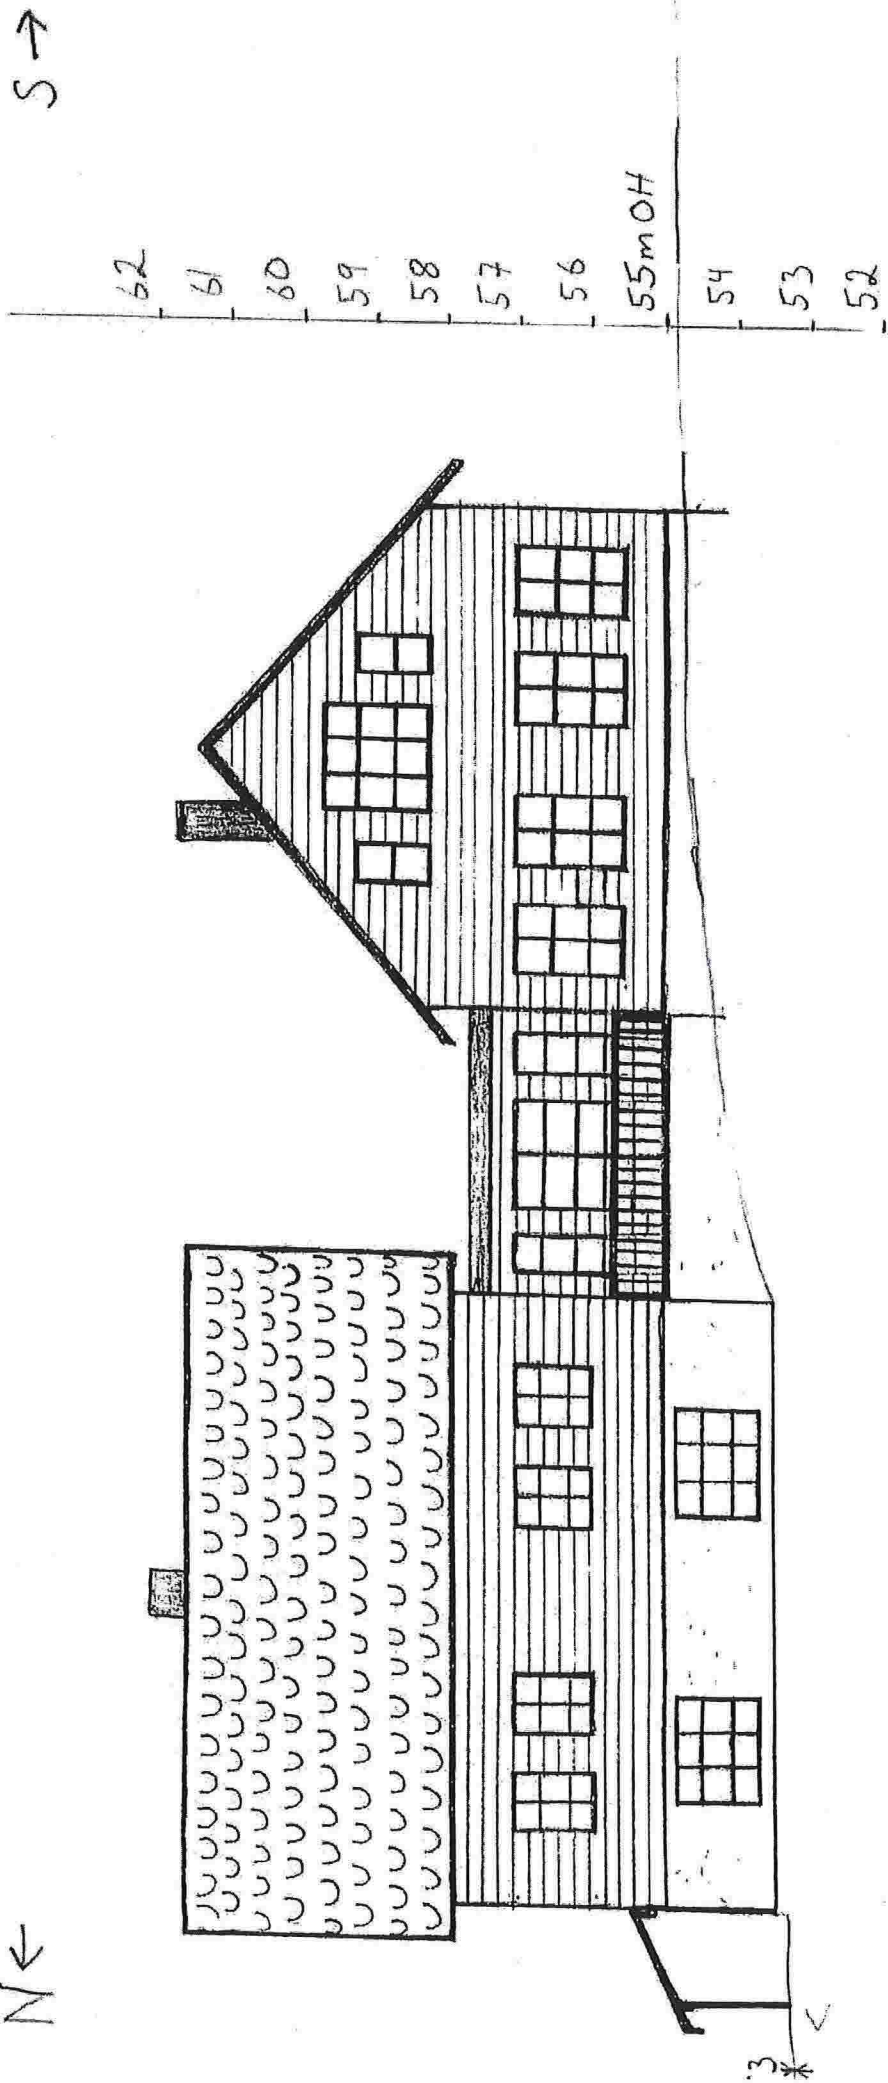

Gnr: 54, Bnr: 2

1:100

Terrengprofil tilbygg sett fra sør

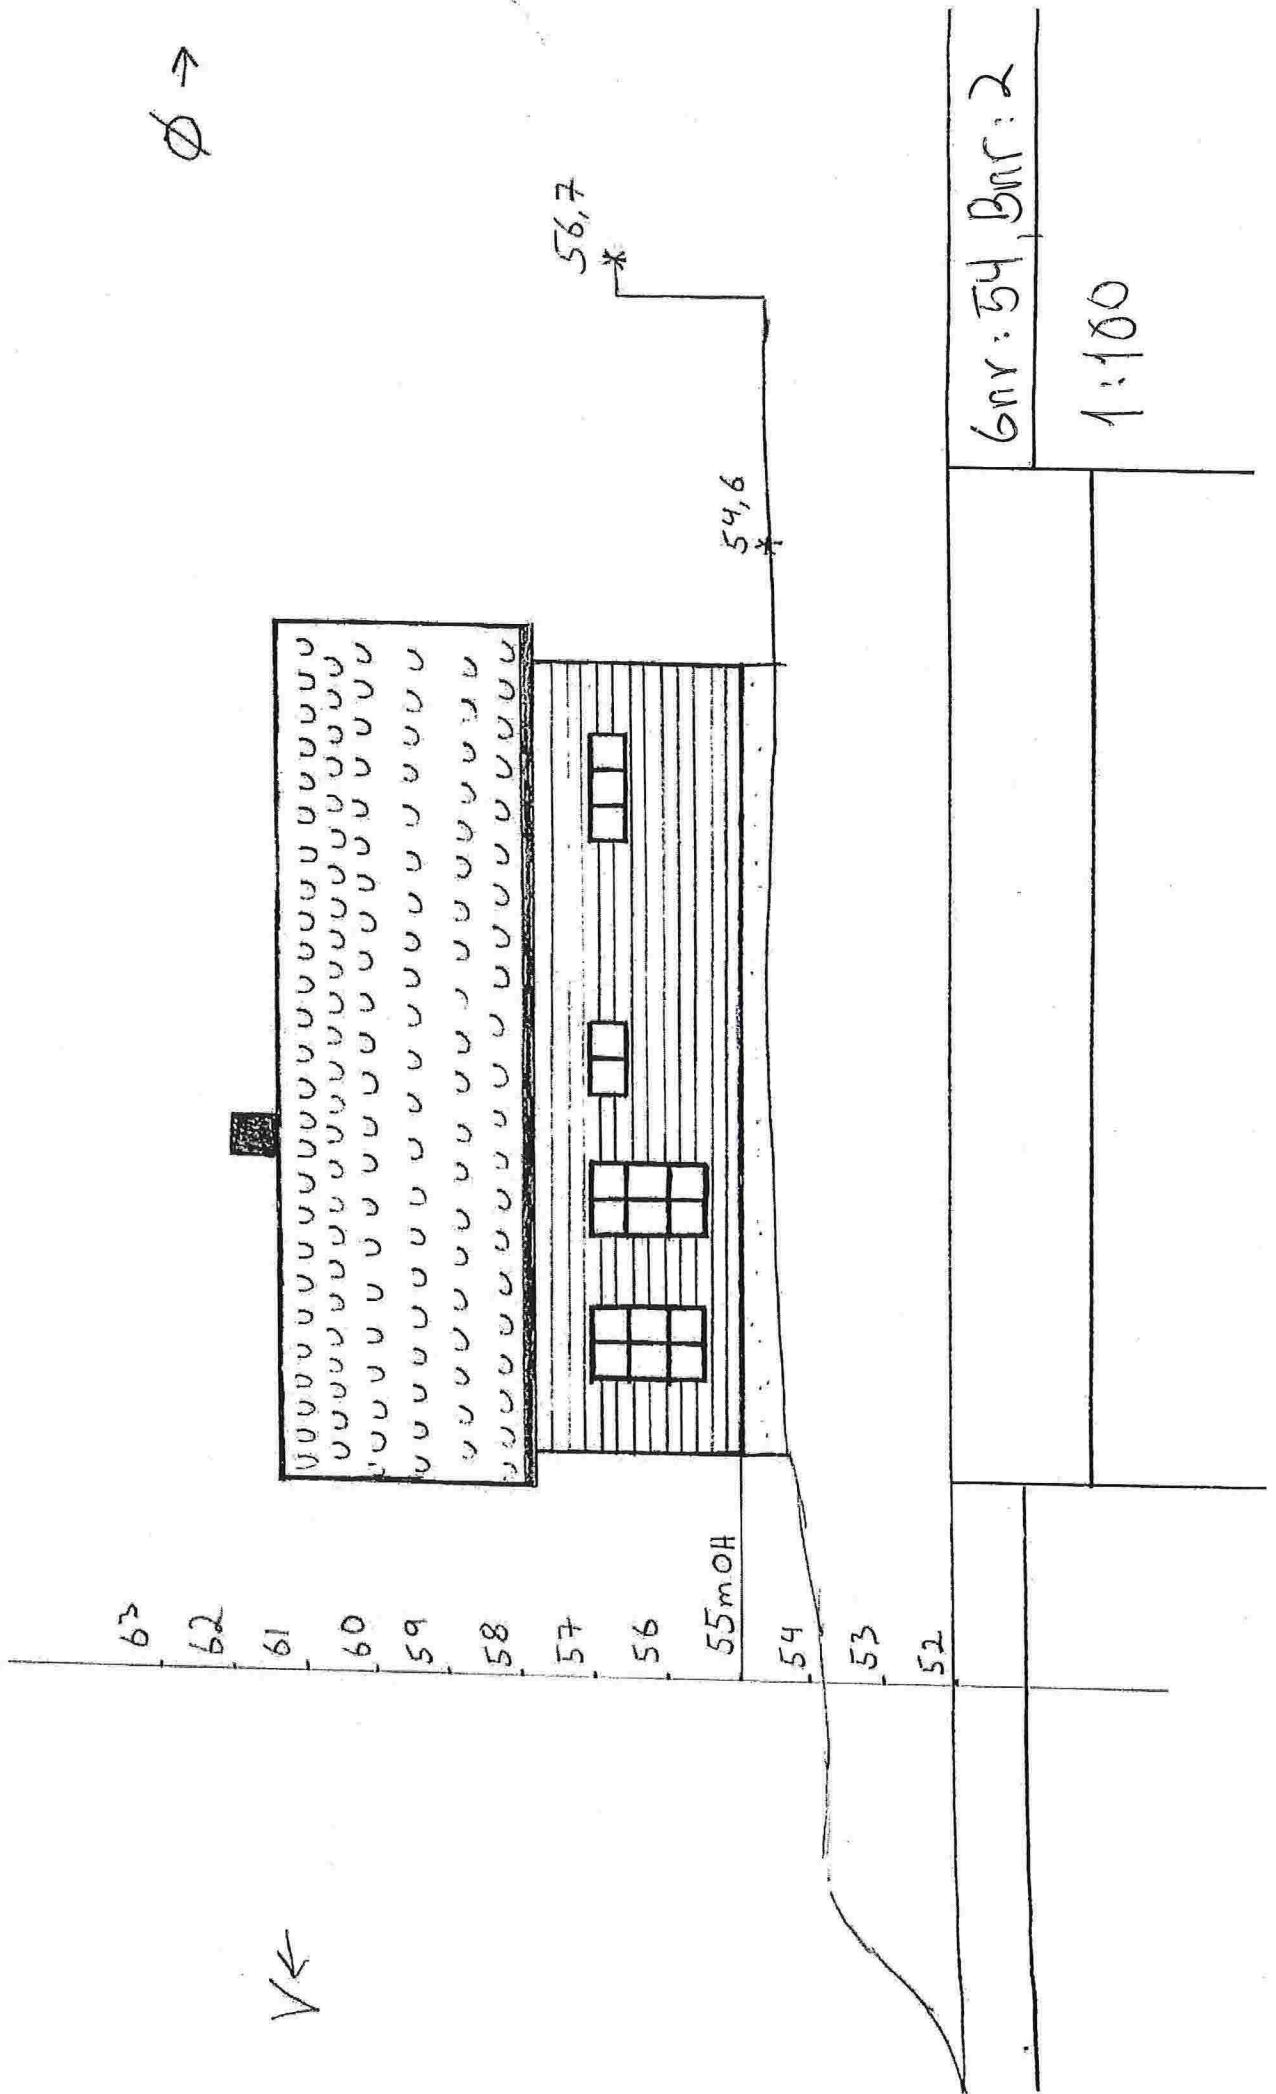

Ø →

V ←

6m: 54, Bm: 2


1:100



Terrängprofil existerande hus sett från vest

S →

N ←

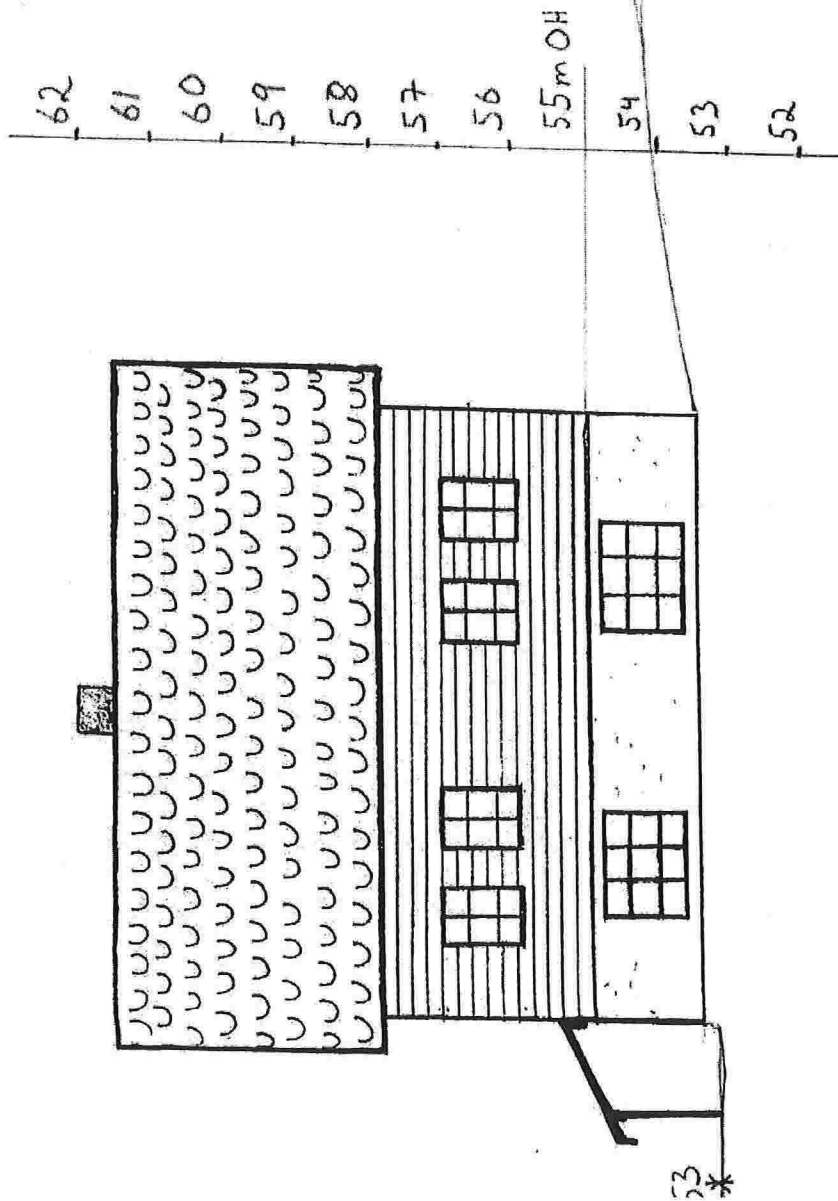

Gnr: 54, Bnr: 2

1:100