



1:500

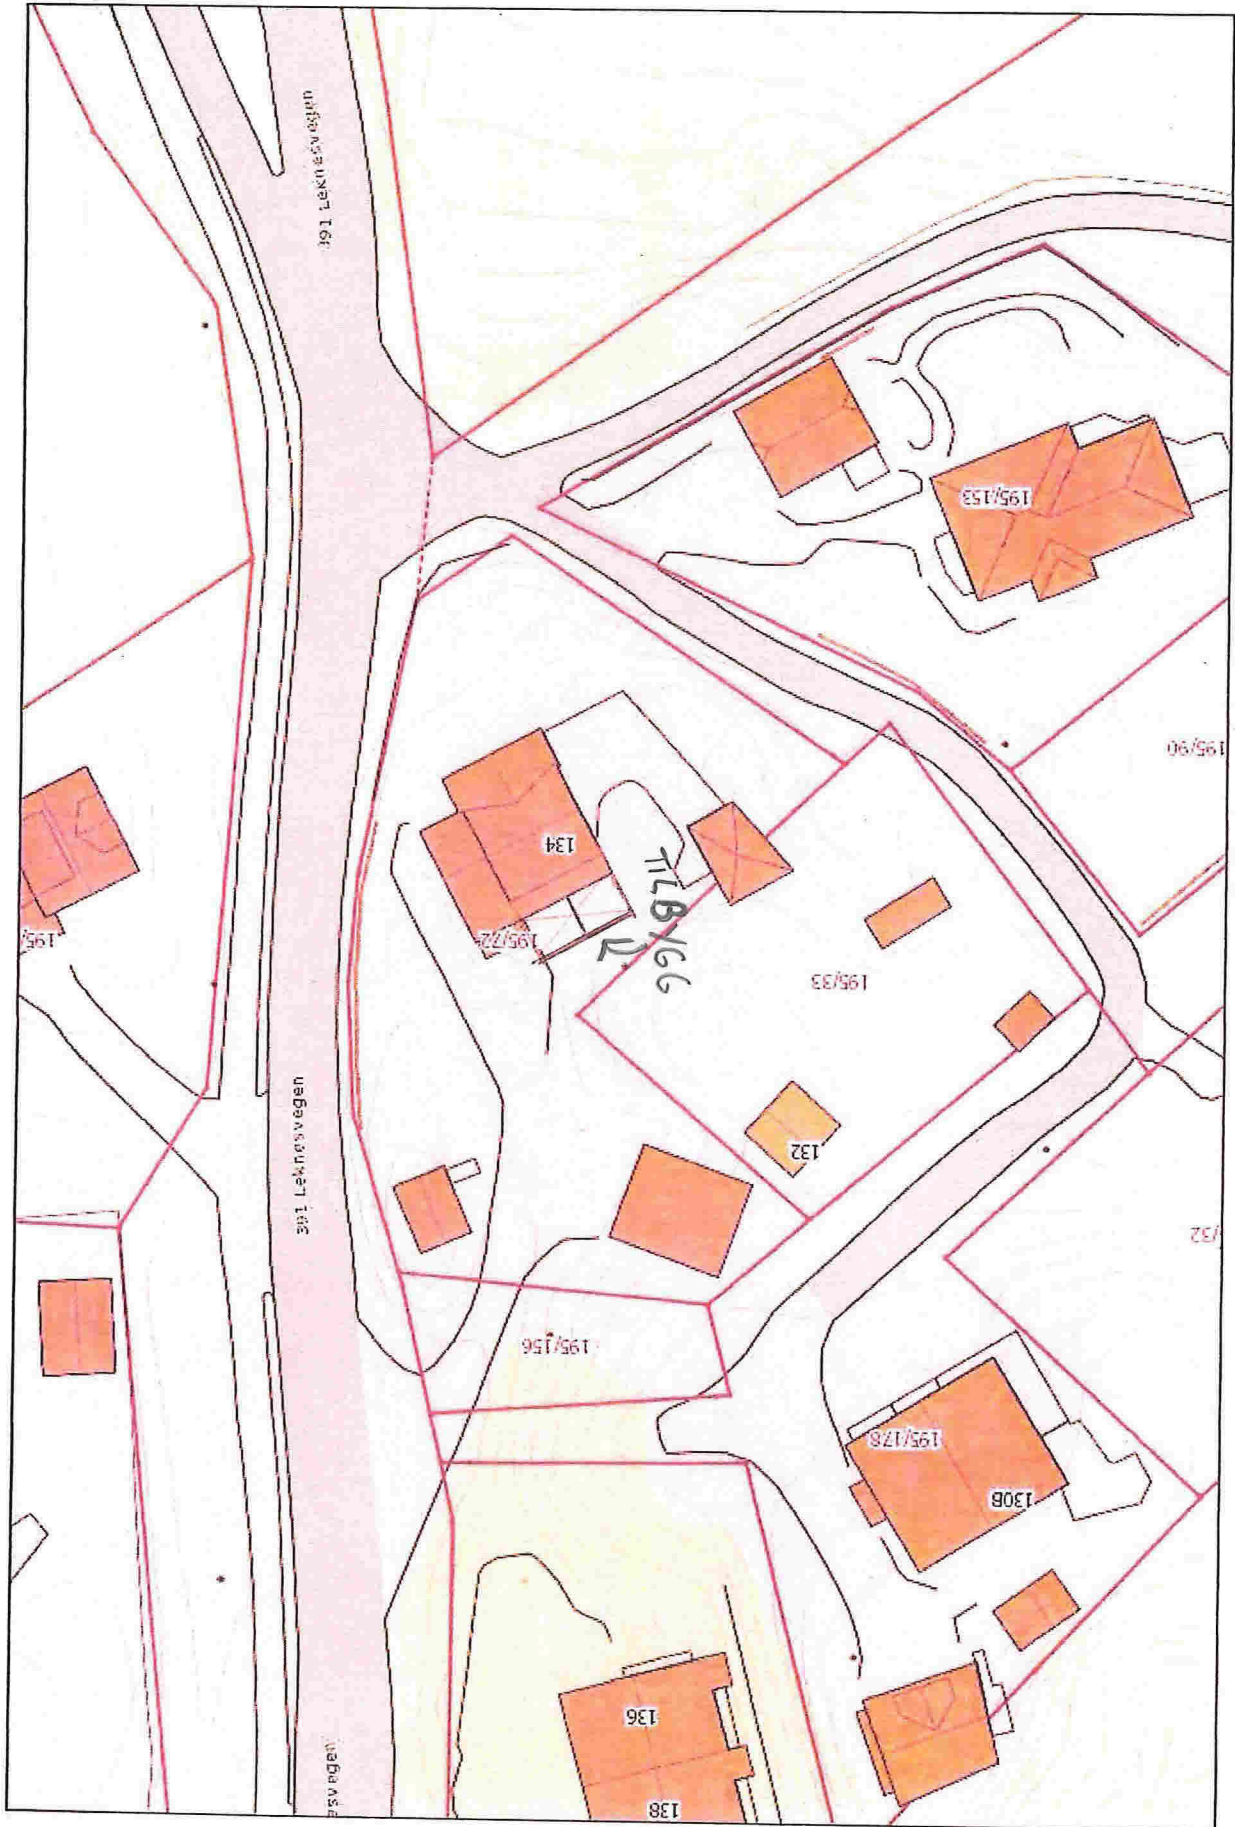

ØST

SYD

NORD

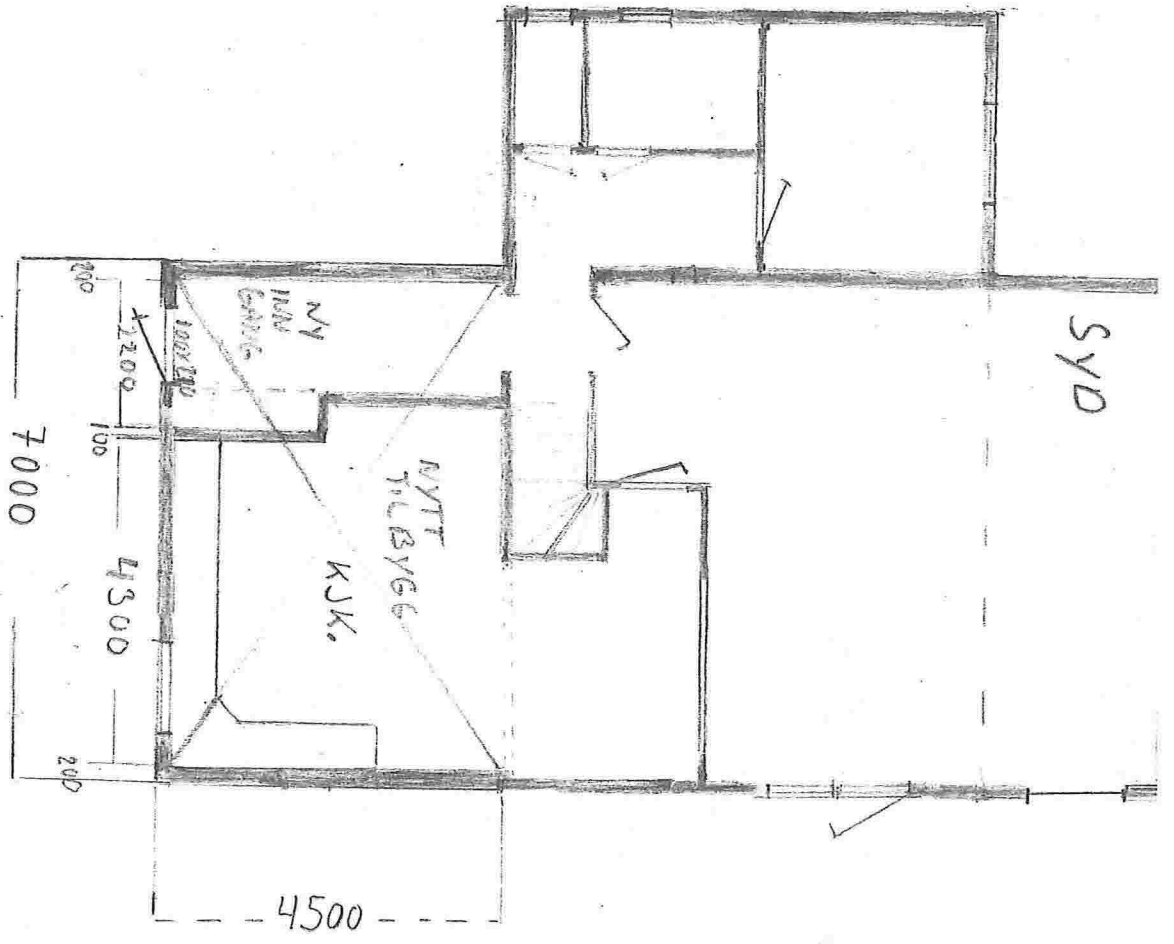


VEST

PLAN 1ETG. 1:100


TILBYGG 31,5 m<sup>2</sup>

Gnr / Bnr 195 / 72 FRODE TRENNE

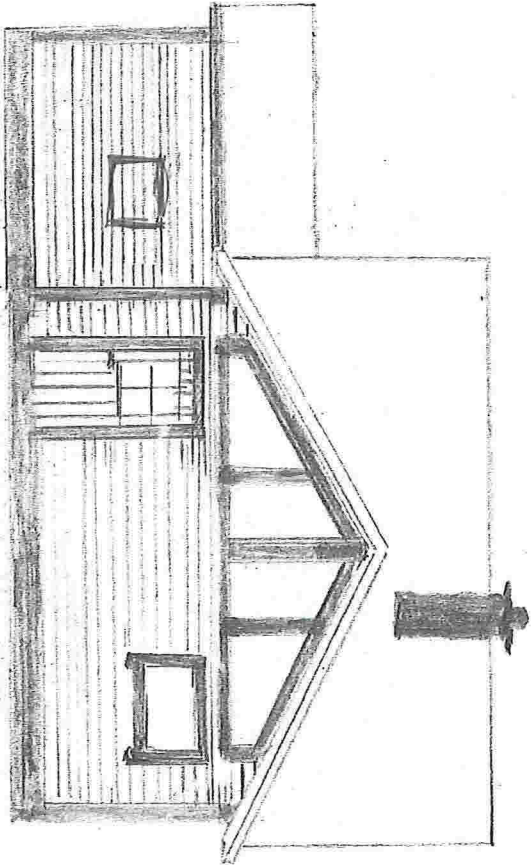

NORD

FASADEN NORD 1:100	
TILBYGG 31,5m <sup>2</sup>	
GNR./Bnr.	
195 / 72	FASADEN TREDJE

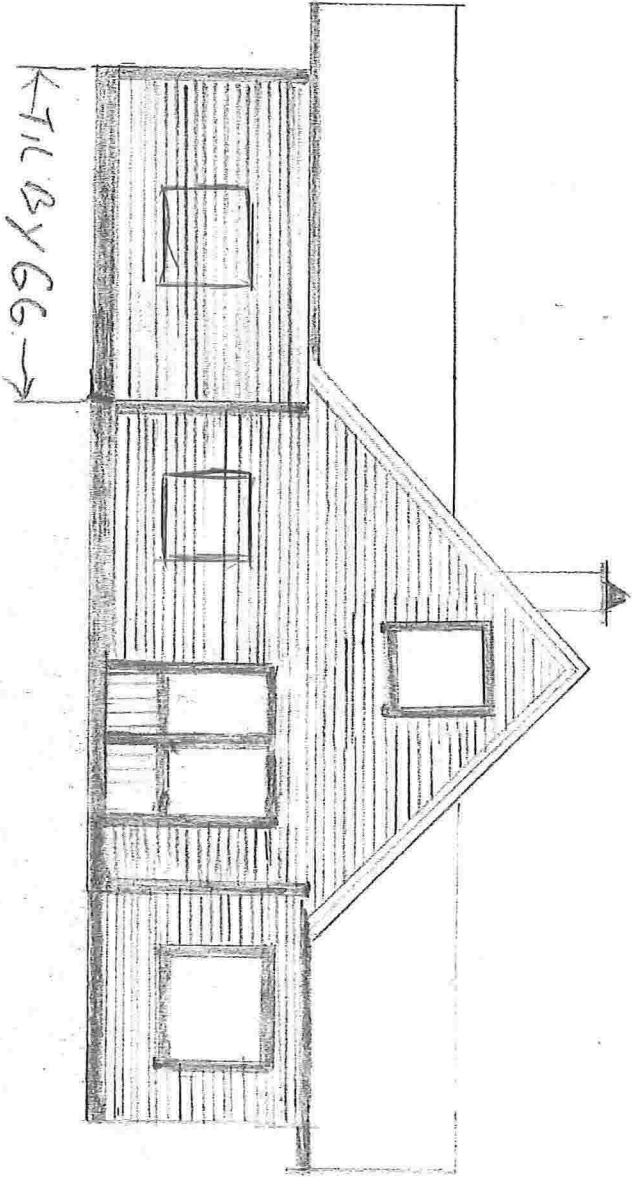


WEST

FASADEN VEST 1:100

TILBYGG 31,5 m<sup>2</sup>

GMR 195 / BMR 77 FRODE TREHALL

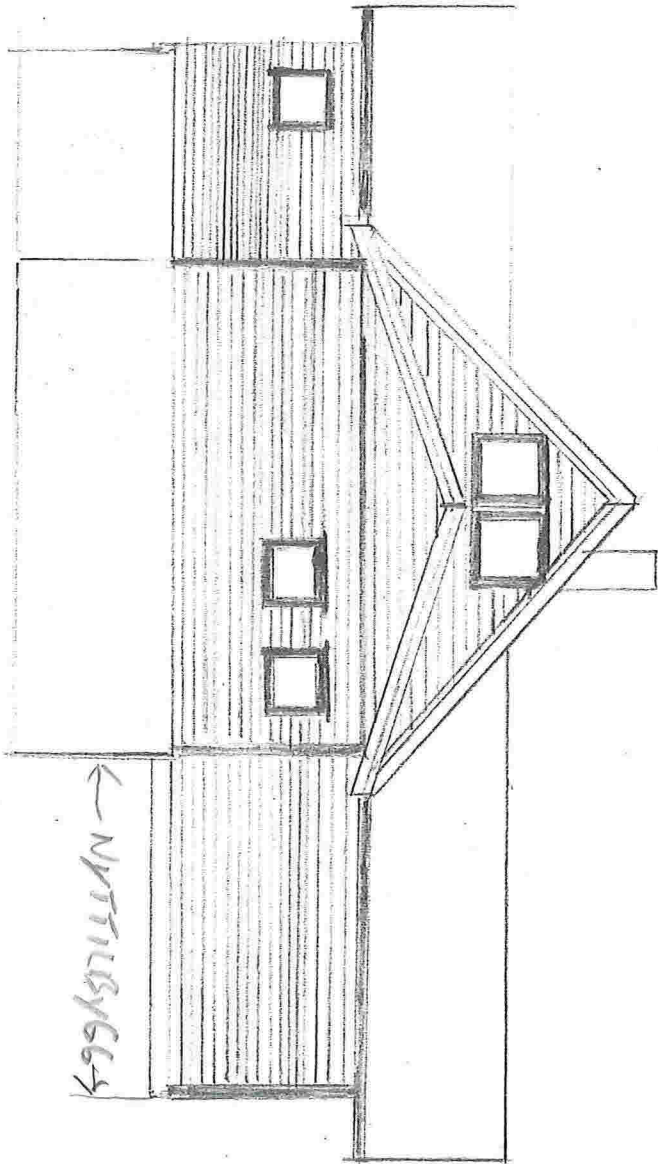

← NYTTILBYGG →

ØST

FASADE ØST 1:100

TILBYGG 31,5 m<sup>2</sup>

GNR. / BNR

195 / 79 / FASADE TREDIA