


TERRENG H.	95.89	96.12	95.87	96.26	96.81	98.00	99.67	101.27	103.11	104.72	106.32	107.39	109.00	110.81	109.74	108.90	108.54	108.13	108.35	108.42	108.50		
------------	-------	-------	-------	-------	-------	-------	-------	--------	--------	--------	--------	--------	--------	--------	--------	--------	--------	--------	--------	--------	--------	--	--

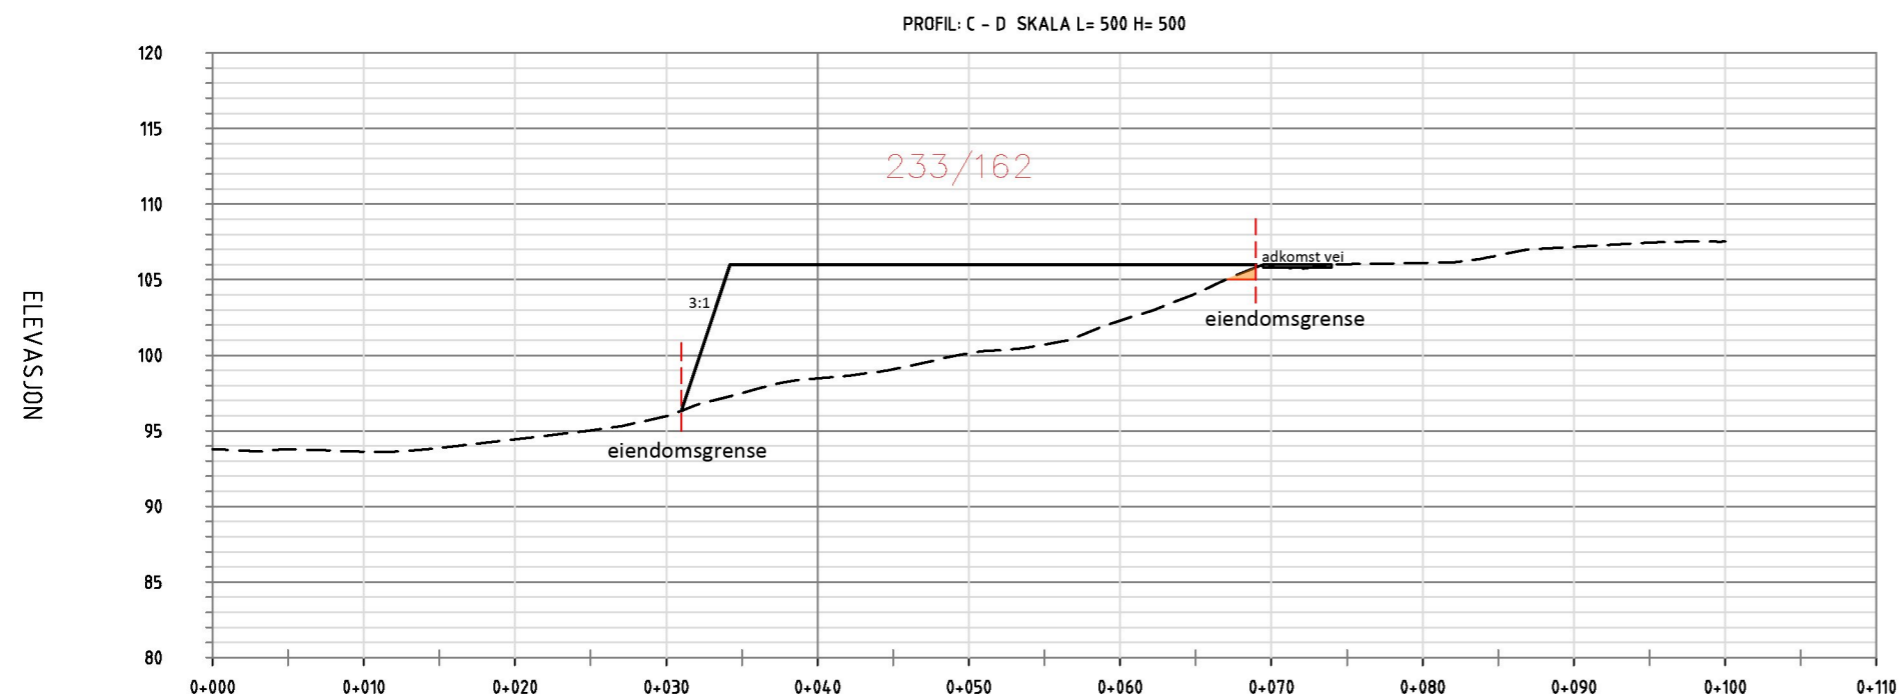

TERRENG H.	93.79	93.79	93.62	93.86	94.43	95.03	95.97	97.50	98.46	99.08	100.12	100.70	102.29	104.08	105.82	106.02	106.11	106.61	107.17	107.44	107.52		
------------	-------	-------	-------	-------	-------	-------	-------	-------	-------	-------	--------	--------	--------	--------	--------	--------	--------	--------	--------	--------	--------	--	--

Revisjon	Revisjonen gjelder	Utarb	Kontr	Godkjent	Rev. dato
-	-	-	-	-	-
A/STAB Fylling Dyrhovden Fyllingsplan Profil A-B, C-D Tiltakshaver: Vestafjell AS		Produsert av A/STAB AS			
		Tegningsdato		13.01.2015	
		Målestokk		A3 1:500	
		Utarbeidet av PNO		Kontrollert av GBA	
		Konsulentarkiv 100174		Tegningsnummer / revisjonsbokstav 02	
					-