




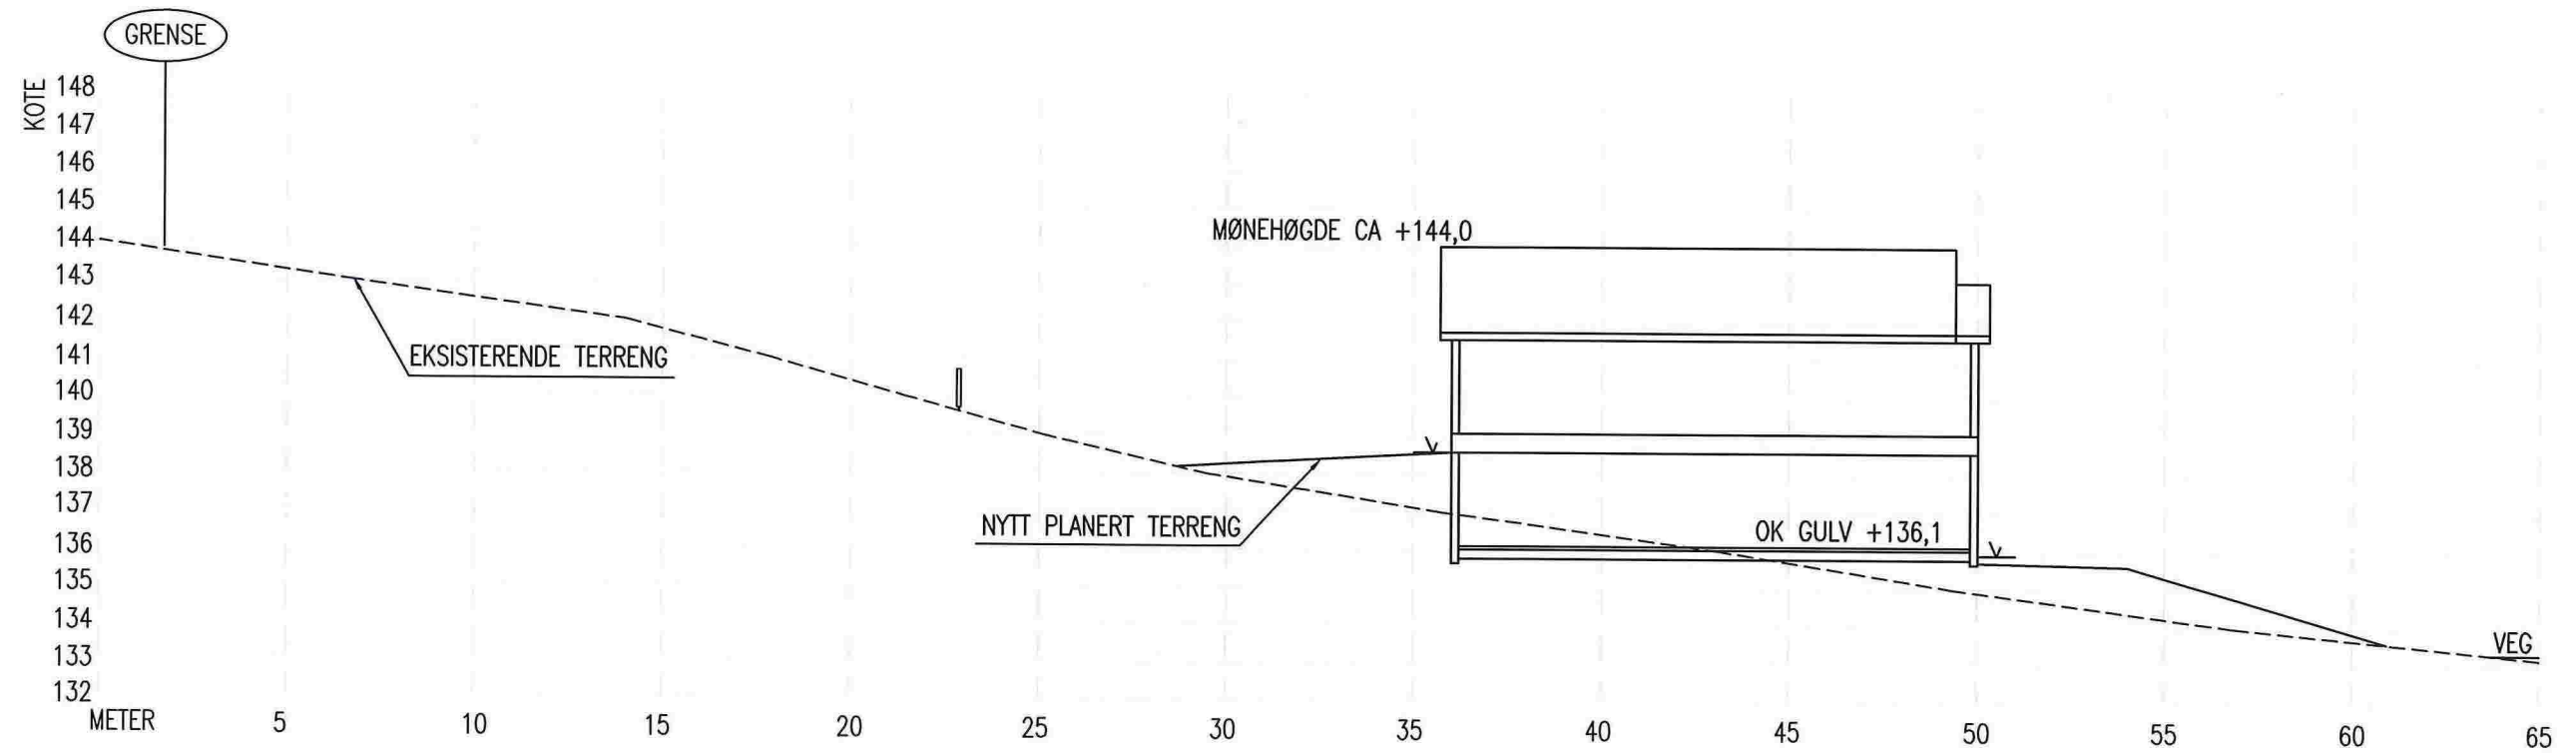
SITUASJONSPLAN

GNR.107 BNR.3 , KOLÅS, LINDÅS KOMMUNE


OK GULV: KOTE +136,1


FOR TERRENGSNITT SE TEGNING 18314034A02 OG A03.

DATE/SIGN	NOTE! * PART OF DRAWING MAY NOT BE SHOWN IN SCALE * DO NOT TAKE MEASURES ON DRAWING * ONLY RELAY ON GIVE DIMENSIONS	ACCORDING TO INTERNATIONAL LAWS, THIS DRAWING IS THE PROPERTY OF ARKOCONSULT AS. THE DRAWING CAN NOT BE USED, MADE PUBLIC OR HANDED OVER TO A THIRD PART WITHOUT OUR WRITTEN CONSENT. ANY INFRINGEMENT WILL LEAD TO LEGAL PROCEEDINGS.	
	OVE KOLÅS, NY ENEBOLIG KOLÅS, 107/3	REVISION/DATE: PROJECT NO.: 2014034	
REV. DESCRIPTION	SITUASJONSPLAN	DRAWING NO.: 18314034A01	
	 ARKOCONSULT AS, Postboks 103, 5291 Valest.f. Tel.: 56390003 - Fax.: 56191130 - Mob.: 93241511 Mail: post@arkoconsult.no - Org.nr.: 997089782 MVA	SCALE: 1:500	FORMAT: A3
		DRAWN: LAH	DATE: 04.02.2014
	CHECKED:	DATE:	



TERRENGSNITT A-A

A	HEVET HUS 200MM	11.2.14/LAH	NOTE! * PART OF DRAWING MAY NOT BE SHOWN IN SCALE * DO NOT TAKE MEASURES ON DRAWING * ONLY RELAY ON GIVE DIMENSIONS	ACCORDING TO INTERNATIONAL LAWS, THIS DRAWING IS THE PROPERTY OF ARKOCONSULT AS. THE DRAWING CAN NOT BE USED, MADE PUBLIC OR HANDED OVER TO A THIRD PART WITHOUT OUR WRITTEN CONSENT. ANY INFRINGEMENT WILL LEAD TO LEGAL PROCEEDINGS.
		DATE/SIGN	OVE KOLÅS, NY ENEBOLIG KOLÅS, 107/3	REVISION/DATE: A/11.02.14 PROJECT NO.: 2014034
			TERRENGPROFIL A-A	DRAWING NO.: 18314034A02
			 ARKOCONSULT AS, Postboks 103, 5291 Valest.f. Tel.: 56390003 - Fax.: 56191130 - Mob.: 93241511 Mail: post@arkoconsult.no - Org.nr.: 997089782 MVA	SCALE: 1:200 FORMAT: A3
				DRAWN: LAH DATE: 04.02.2014
				CHECKED: DATE:

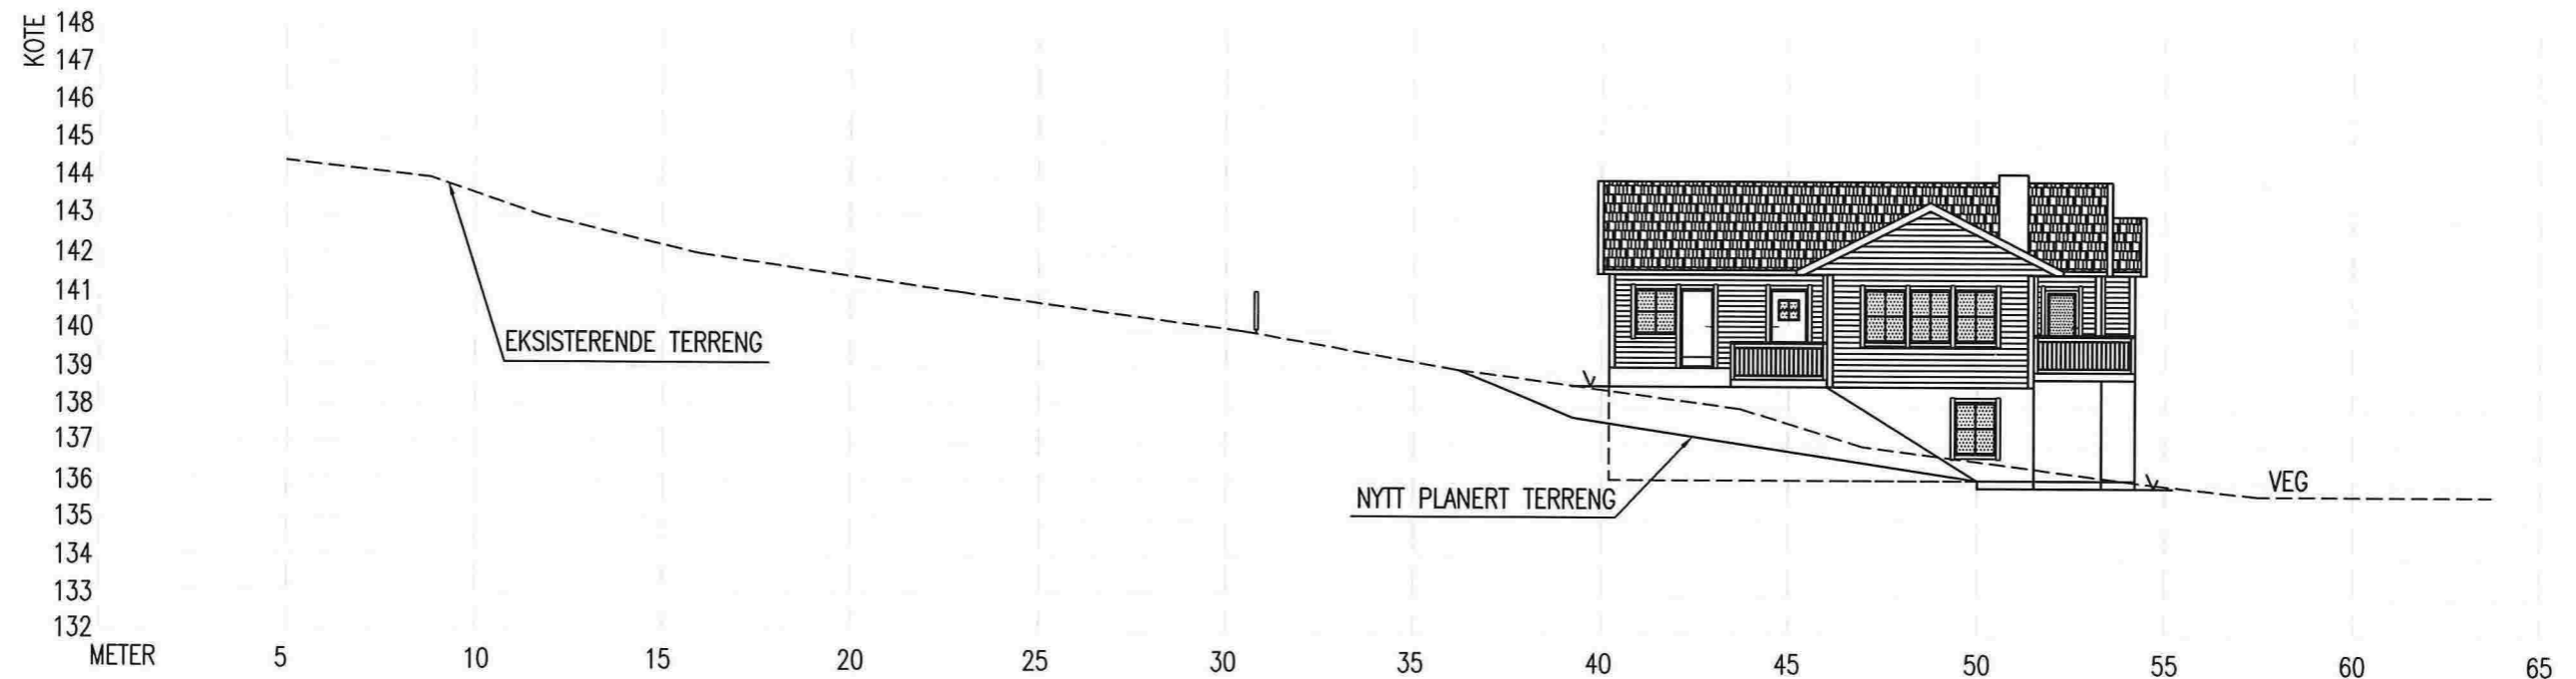

TERRENGSNITT B-B

A	HEVET HUS 200MM REV. DESCRIPTION	11.2.14/LAH DATE/SIGN	NOTE! * PART OF DRAWING MAY NOT BE SHOWN IN SCALE * DO NOT TAKE MEASURES ON DRAWING * ONLY RELAY ON GIVE DIMENSIONS	ACCORDING TO INTERNATIONAL LAWS, THIS DRAWING IS THE PROPERTY OF ARKOCONSULT AS. THE DRAWING CAN NOT BE USED, MADE PUBLIC OR HANDED OVER TO A THIRD PART WITHOUT OUR WRITTEN CONSENT. ANY INFRINGEMENT WILL LEAD TO LEGAL PROCEEDINGS.
			OVE KOLÅS, NY ENEBOLIG KOLÅS, 107/3	REVISION/DATE: A/11.02.14
			TERRENGPROFIL B-B	PROJECT NO.: 2014034
				DRAWING NO.: 18314034A03
			SCALE: 1:200	FORMAT: A3
			DRAWN: LAH	DATE: 04.02.2014
			CHECKED:	DATE:
			ARKOCONSULT AS, Postboks 103, 5291 Valest.f. Tel.: 56390003 - Fax.: 56191130 - Mob.: 93241511 Mail: post@arkoconsult.no - Org.nr.: 997089782 MVA	