



Fasade mot VEST

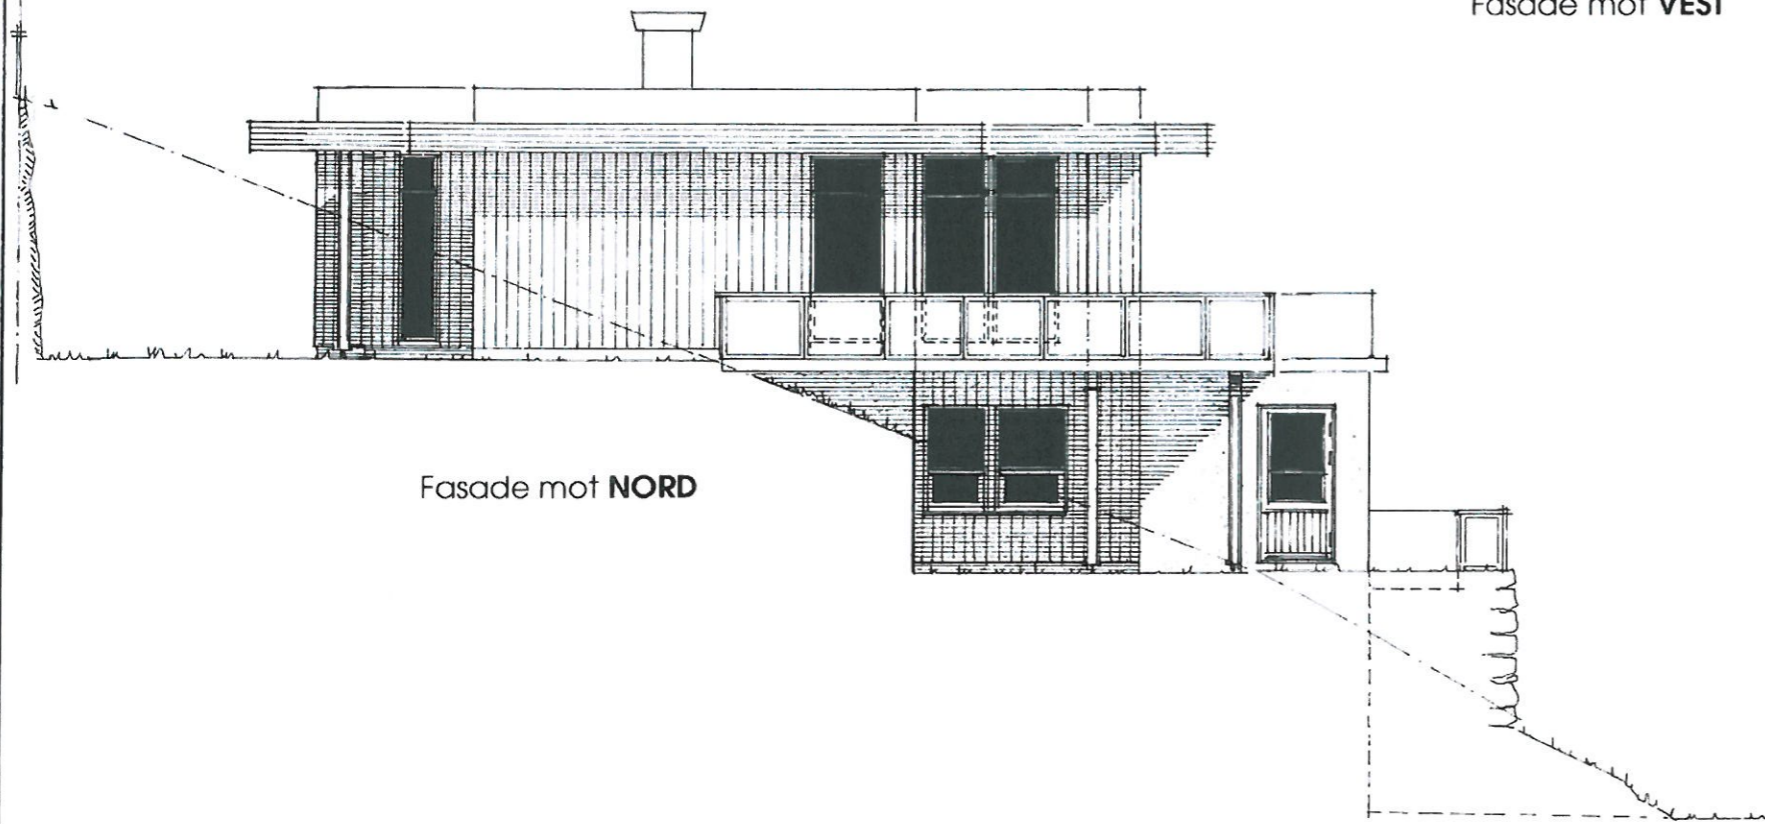

Fasade mot NORD

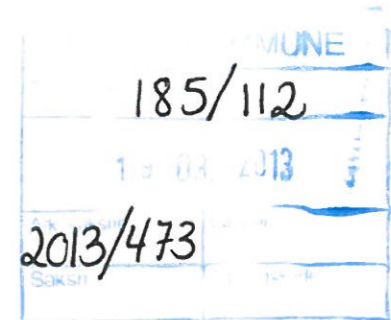

Prosj. bolig for *Heidi Kleiven*  
Gnr. 185 . Bnr. 112 i Lindås kommune  
Fasader i Mål = 1:100

Tjøme, 23.01.2013  
Ing. H. Svendsen