


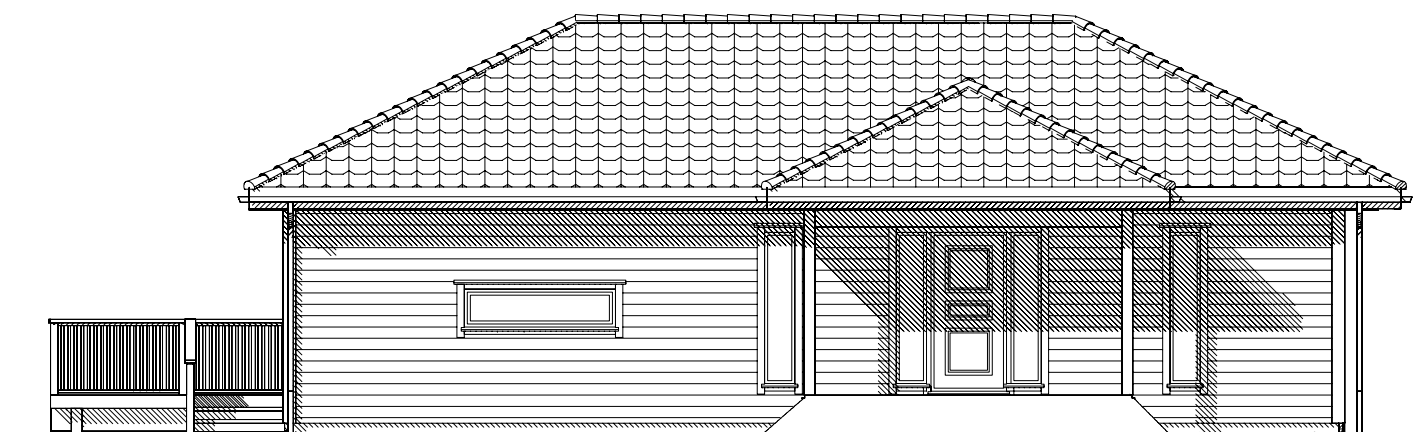


FASADE



FASADE



FASADE

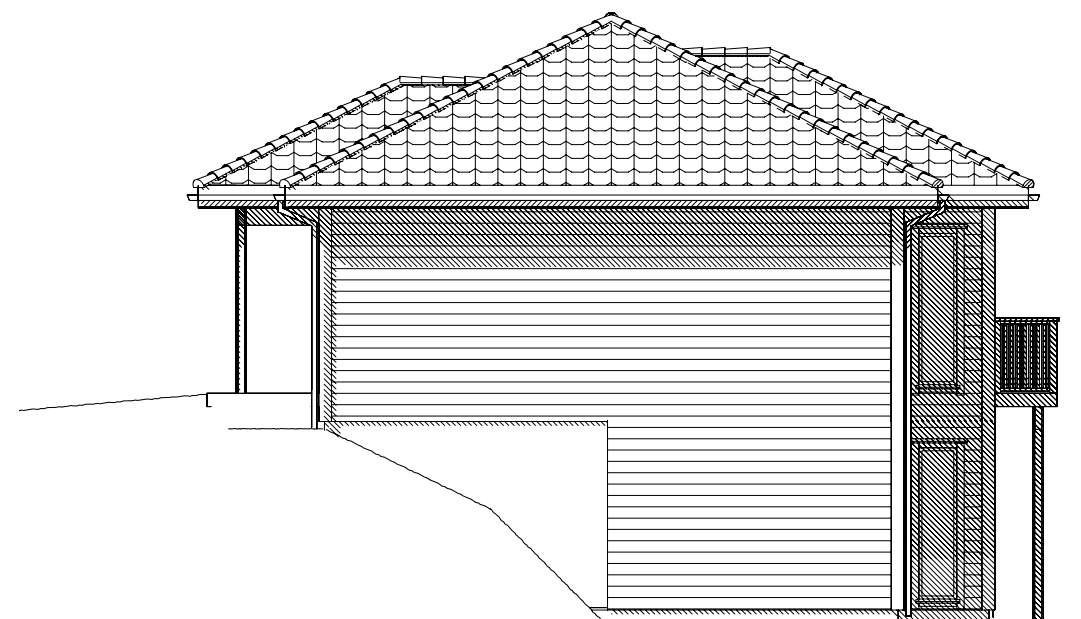

FASADE

SKISSE
IKKE GODKJENT SOM
BYGGEMELDINGSTEGNING

Rev.nr.:	Rev.:	Tegn. / Dato:		Kontr.:
Tiltakshaver : Tonje H Aarland og Aleksander Nævdal				Nr. A05-
Byggeplass :				
Kommune :				
Målestokk: 1:100	DAK av: SL	Dato: 12.03.2015	Kontr.:	Dato:
Tegning FASADER			Hustype OPAL, var	Arkivnr.:17003
Arkitekt:		Denne tegning tilhører Nordbohus AS. Etterligning kfr. lov om åndsverk av 12.5.1961.		

