


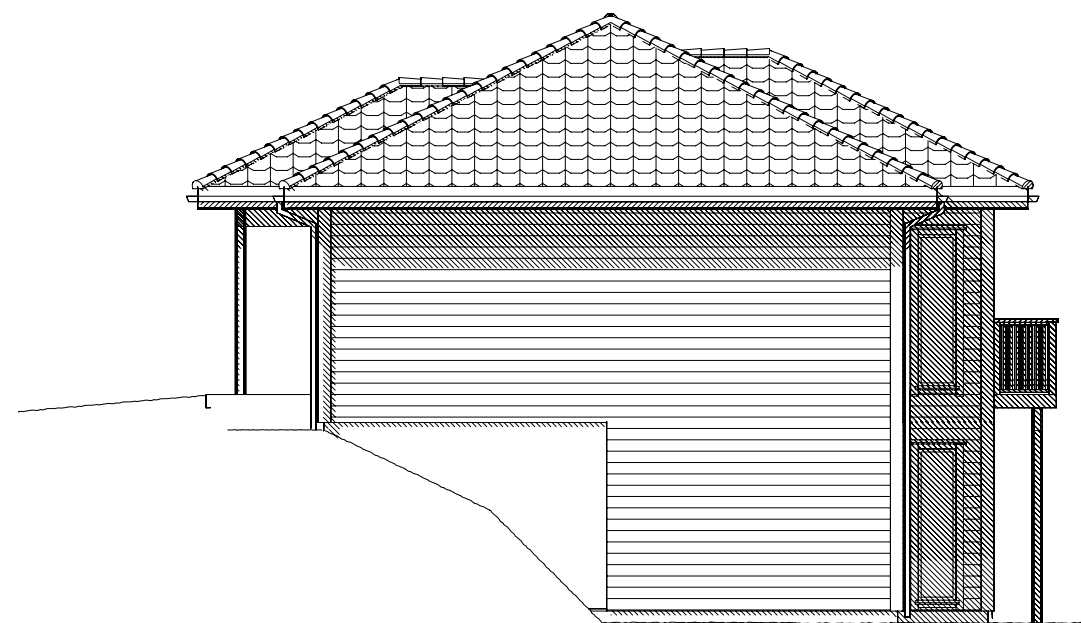


FASADE



FASADE



FASADE

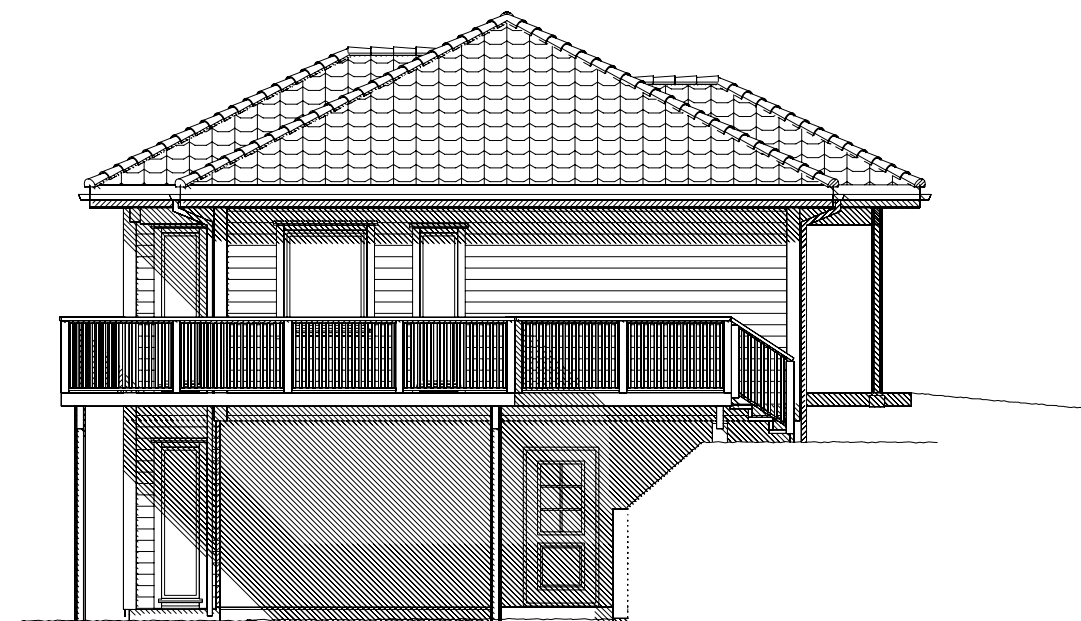

FASADE

**SKISSE**  
IKKE GODKJENT SOM  
BYGGEMELDINGSTEGNING

Rev.nr.:	Rev.:	Tegn. / Dato:	Kontr.:
Tiltakshaver : Tonje H Aarland og Aleksander Nævdal			Nr. <b>A06-</b>
Byggeplass :			
Kommune :			
Målestokk: 1:100	DAK av: SL	Dato: 12.03.2015	Kontr.:
Tegning FASADER		Hustype OPAL, var	Arkivnr.:17003
Arkitekt:		Denne tegning tilhører Nordbohus AS. Etterligning kfr. lov om åndsverk av 12.5.1961.	

