


300

DIMENSIONER
30/10/15


CARPET 21m²

300

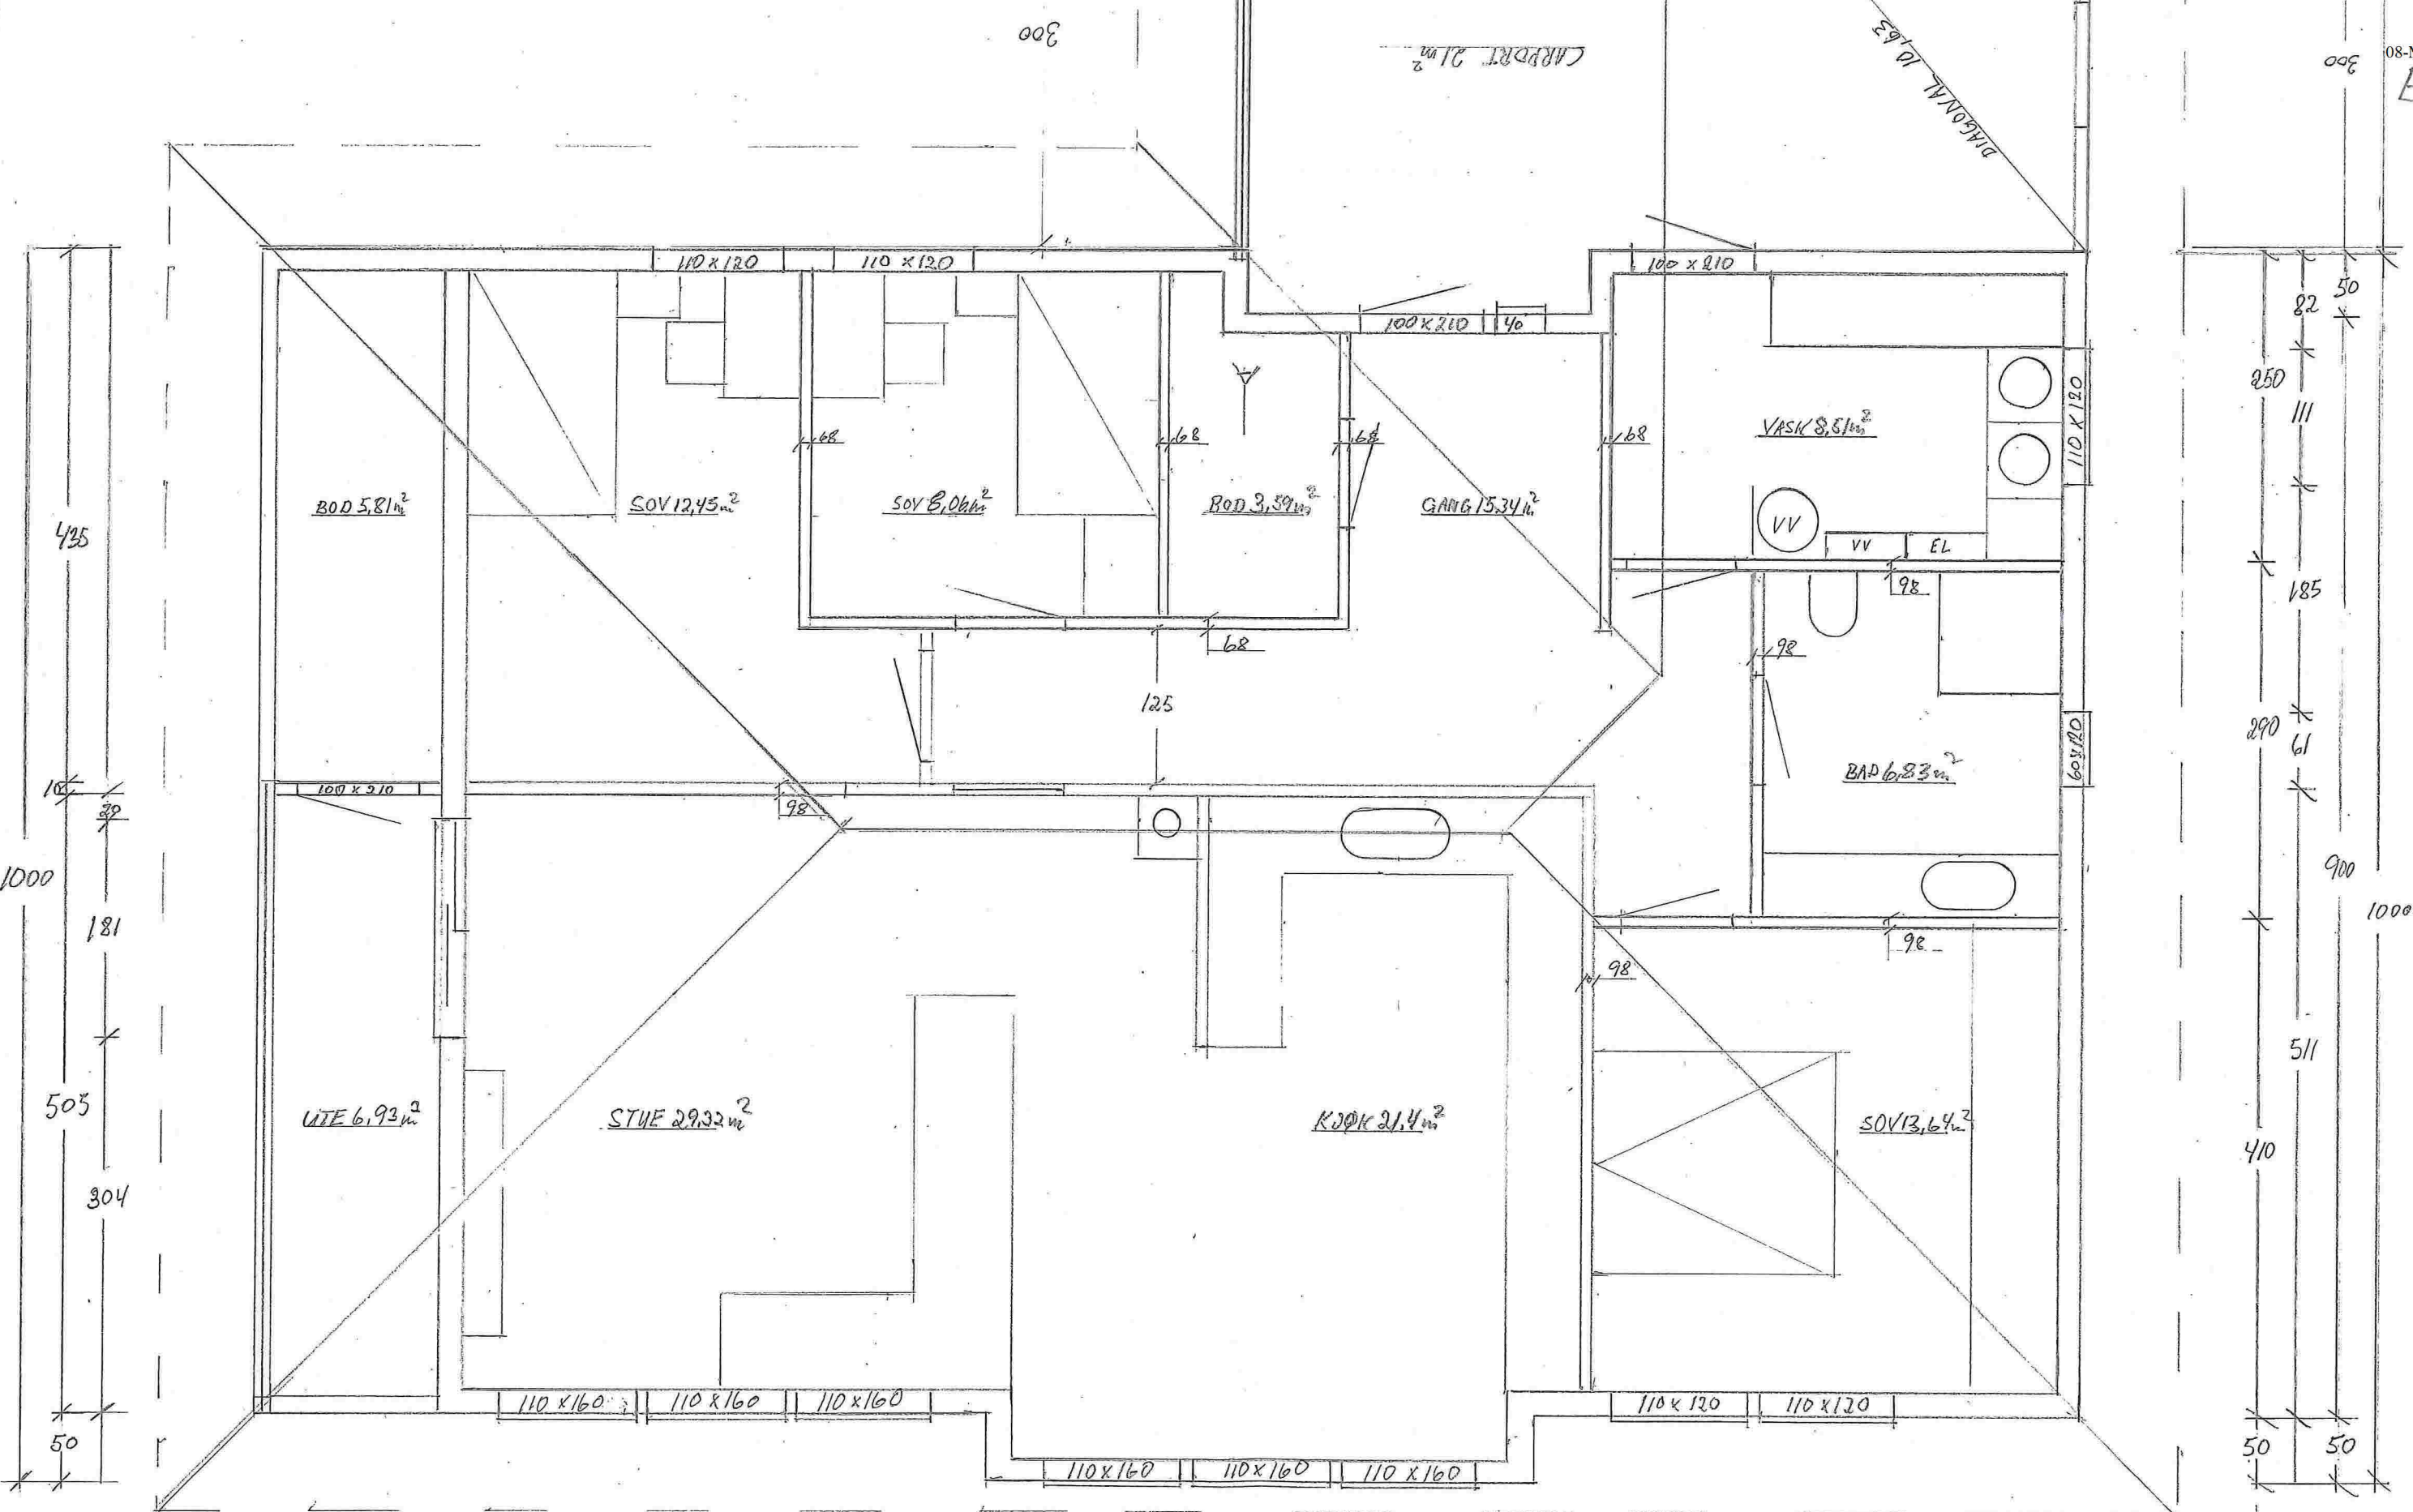


435
1000
181
505
304
50

50
82
250
111
185
290
61
900
1000
511
410
50
50

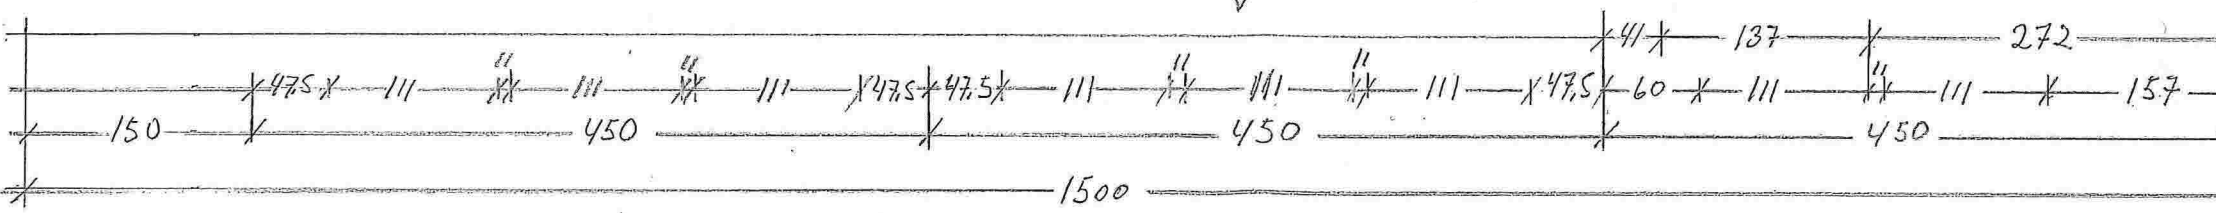

PLAN GNR 239 BNR 199
MÅL: 1:50
BYA 143,35 BRA 131,88
DATO 26-01-15
TEGN. HUSTIG

E2

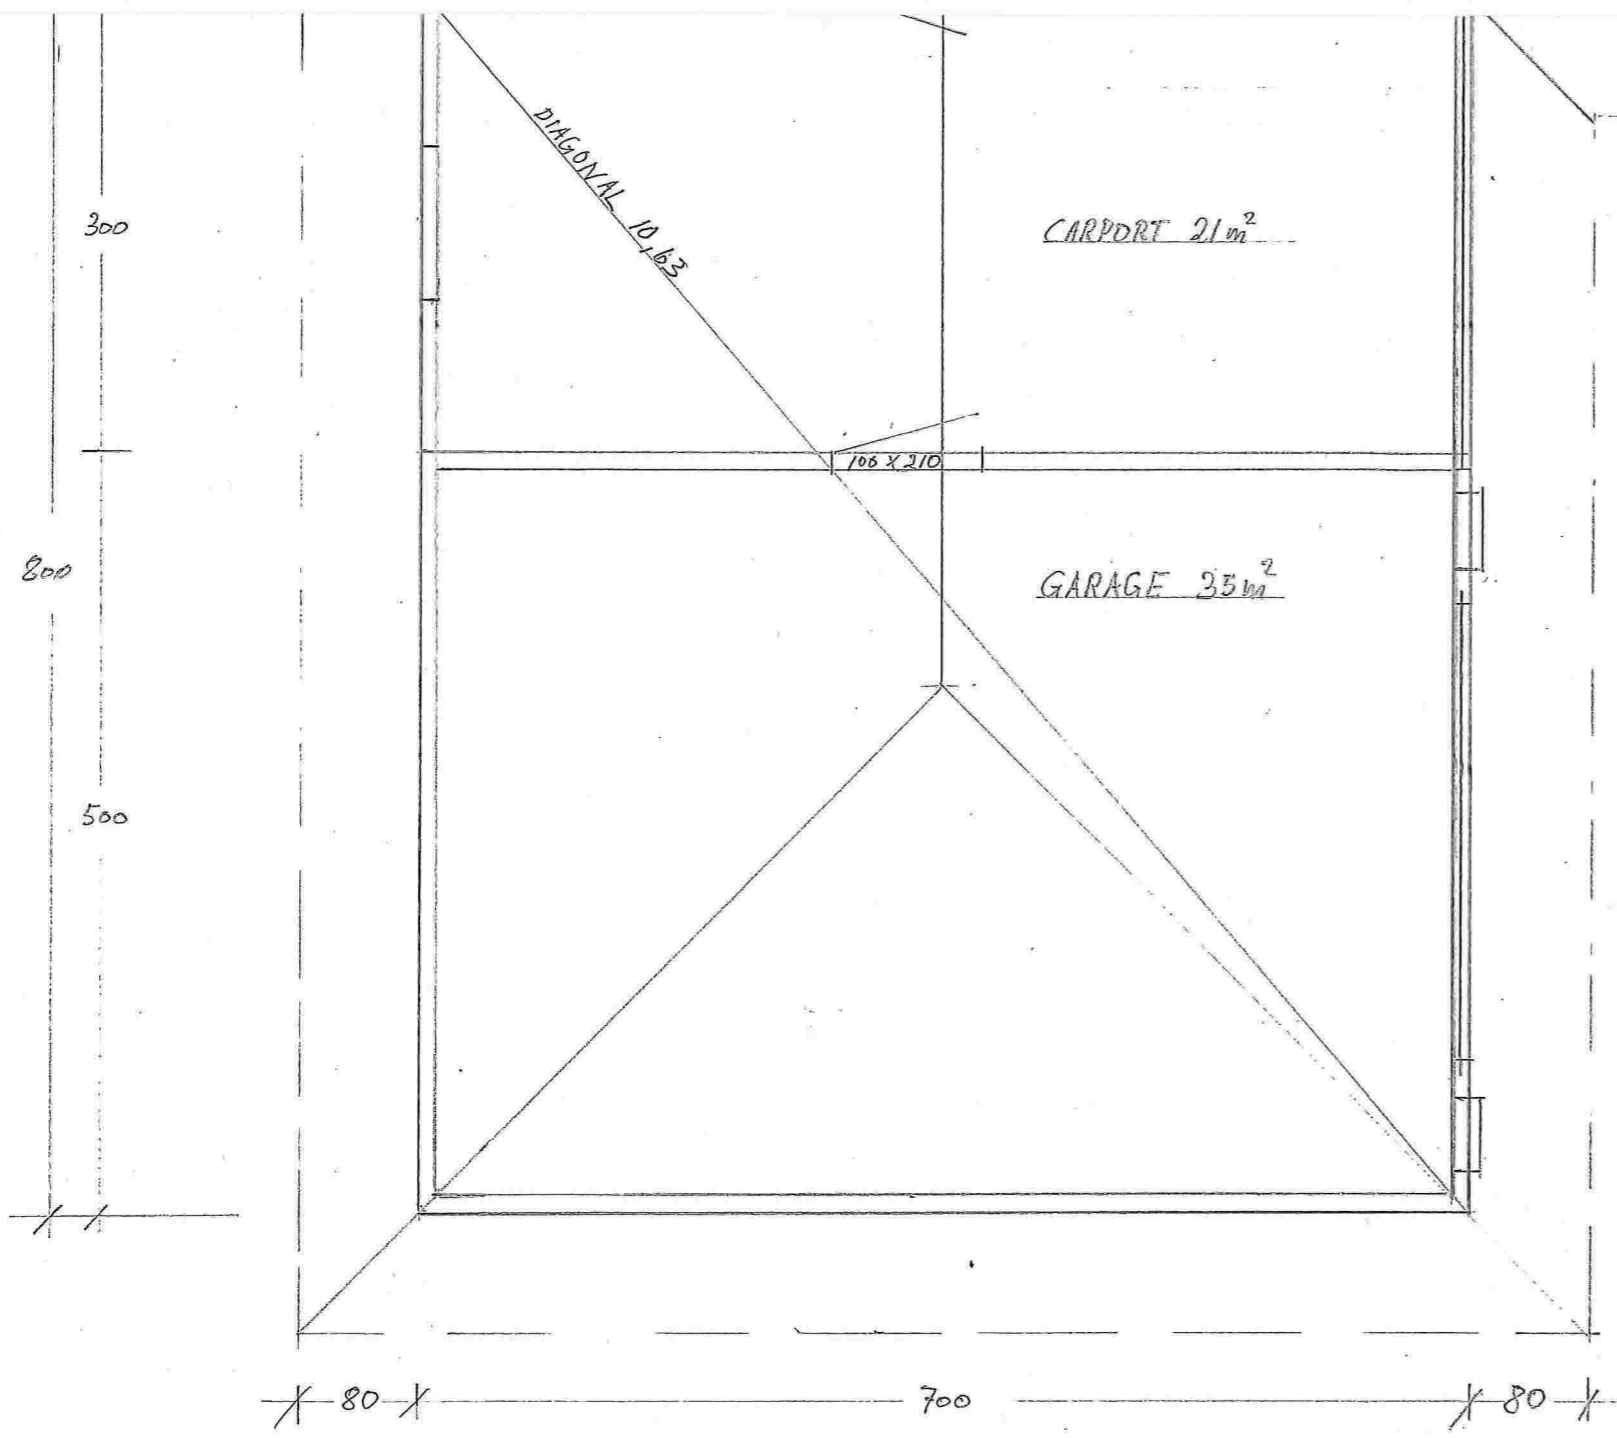

300


~~24~~
~~51~~
~~25~~

300

~~25~~
~~51~~
~~24~~

CARPORT	BYA	21m ²	Boa 53m ²
GARAGE	BYA	35m ²	
MÅL: 1:50			
DATO 26-01-15			
TEGN: HUSTIG			

E3

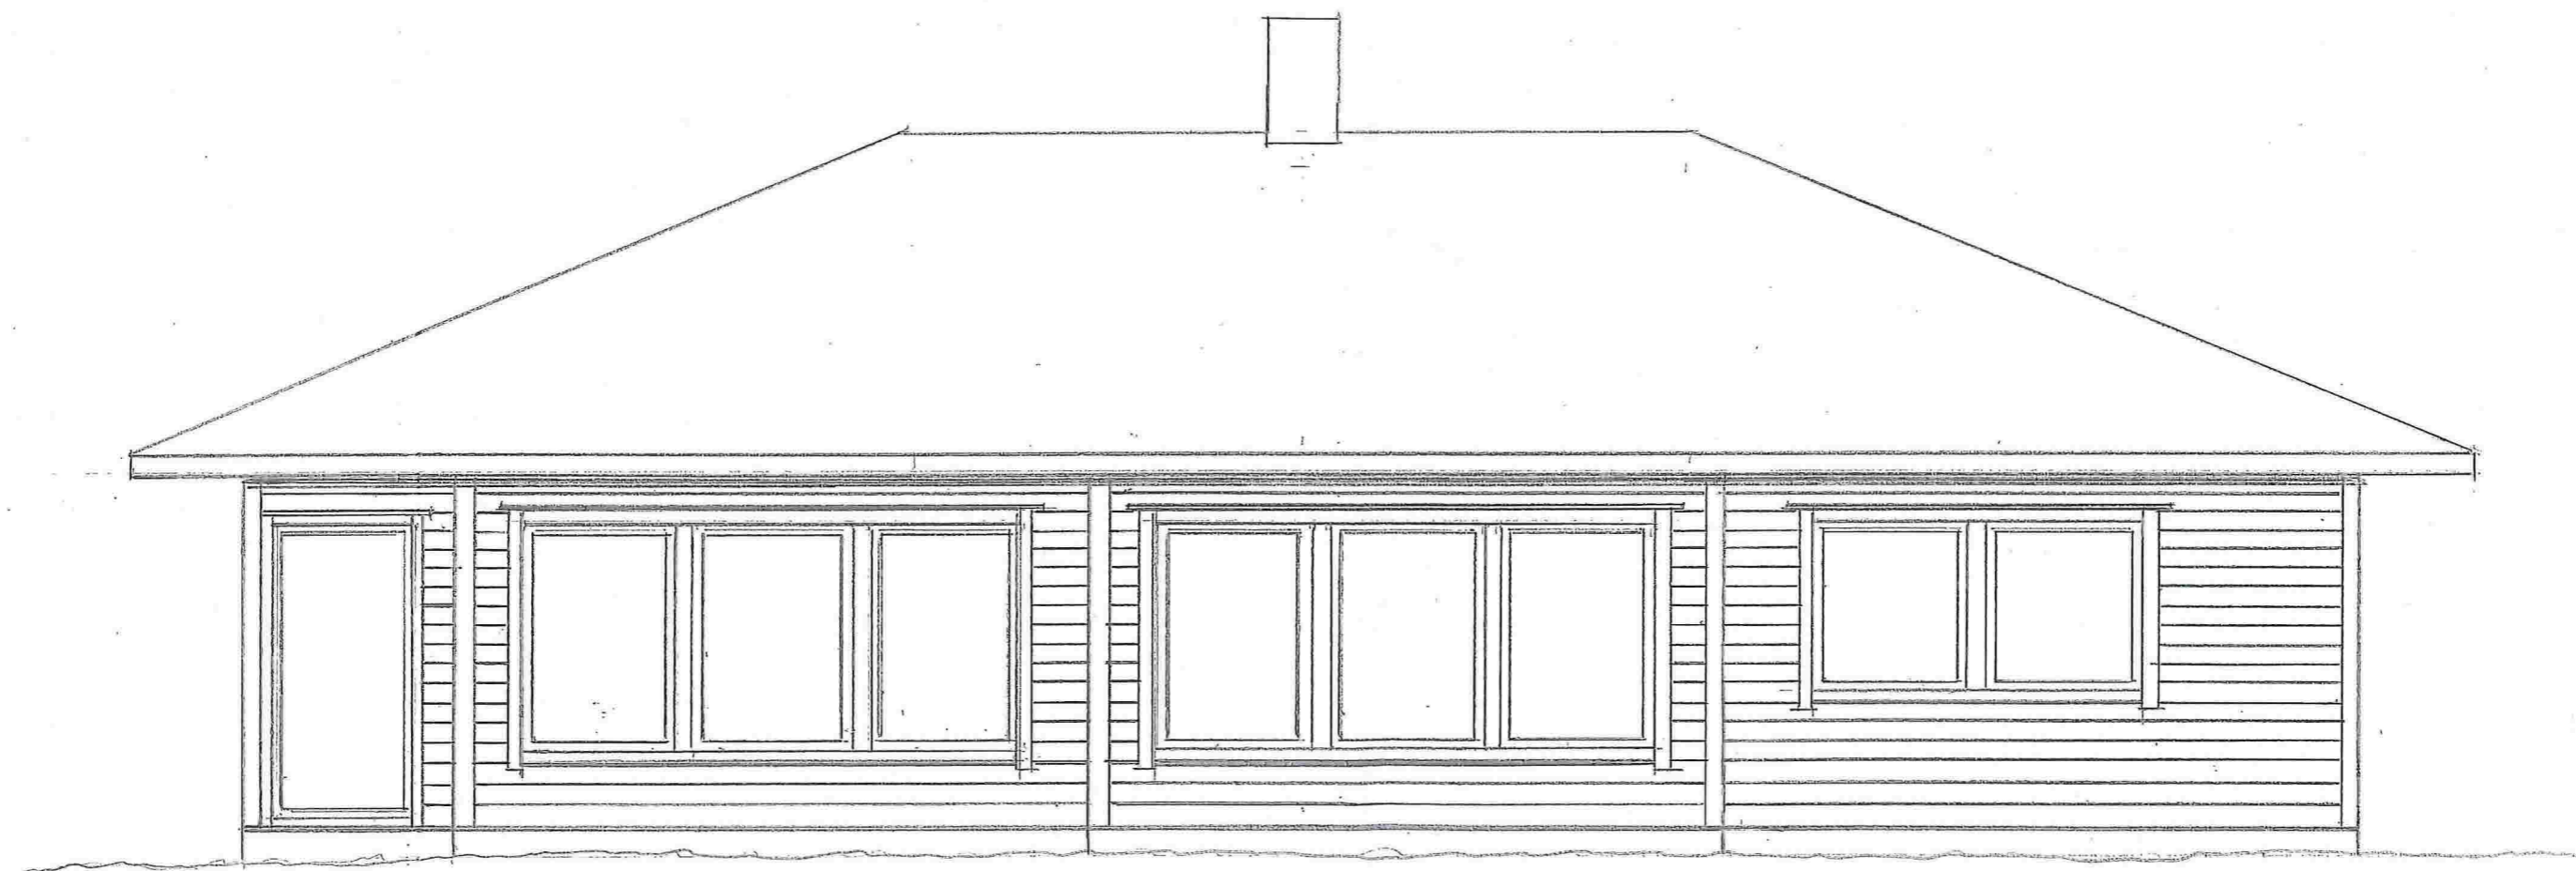

FASADE SØR GNR 239 BNR 129


MÅL 1:50

BYÅ 143.35 BRA 131.82

DATO 26-01-15


TEGN. HUSTIG

E4

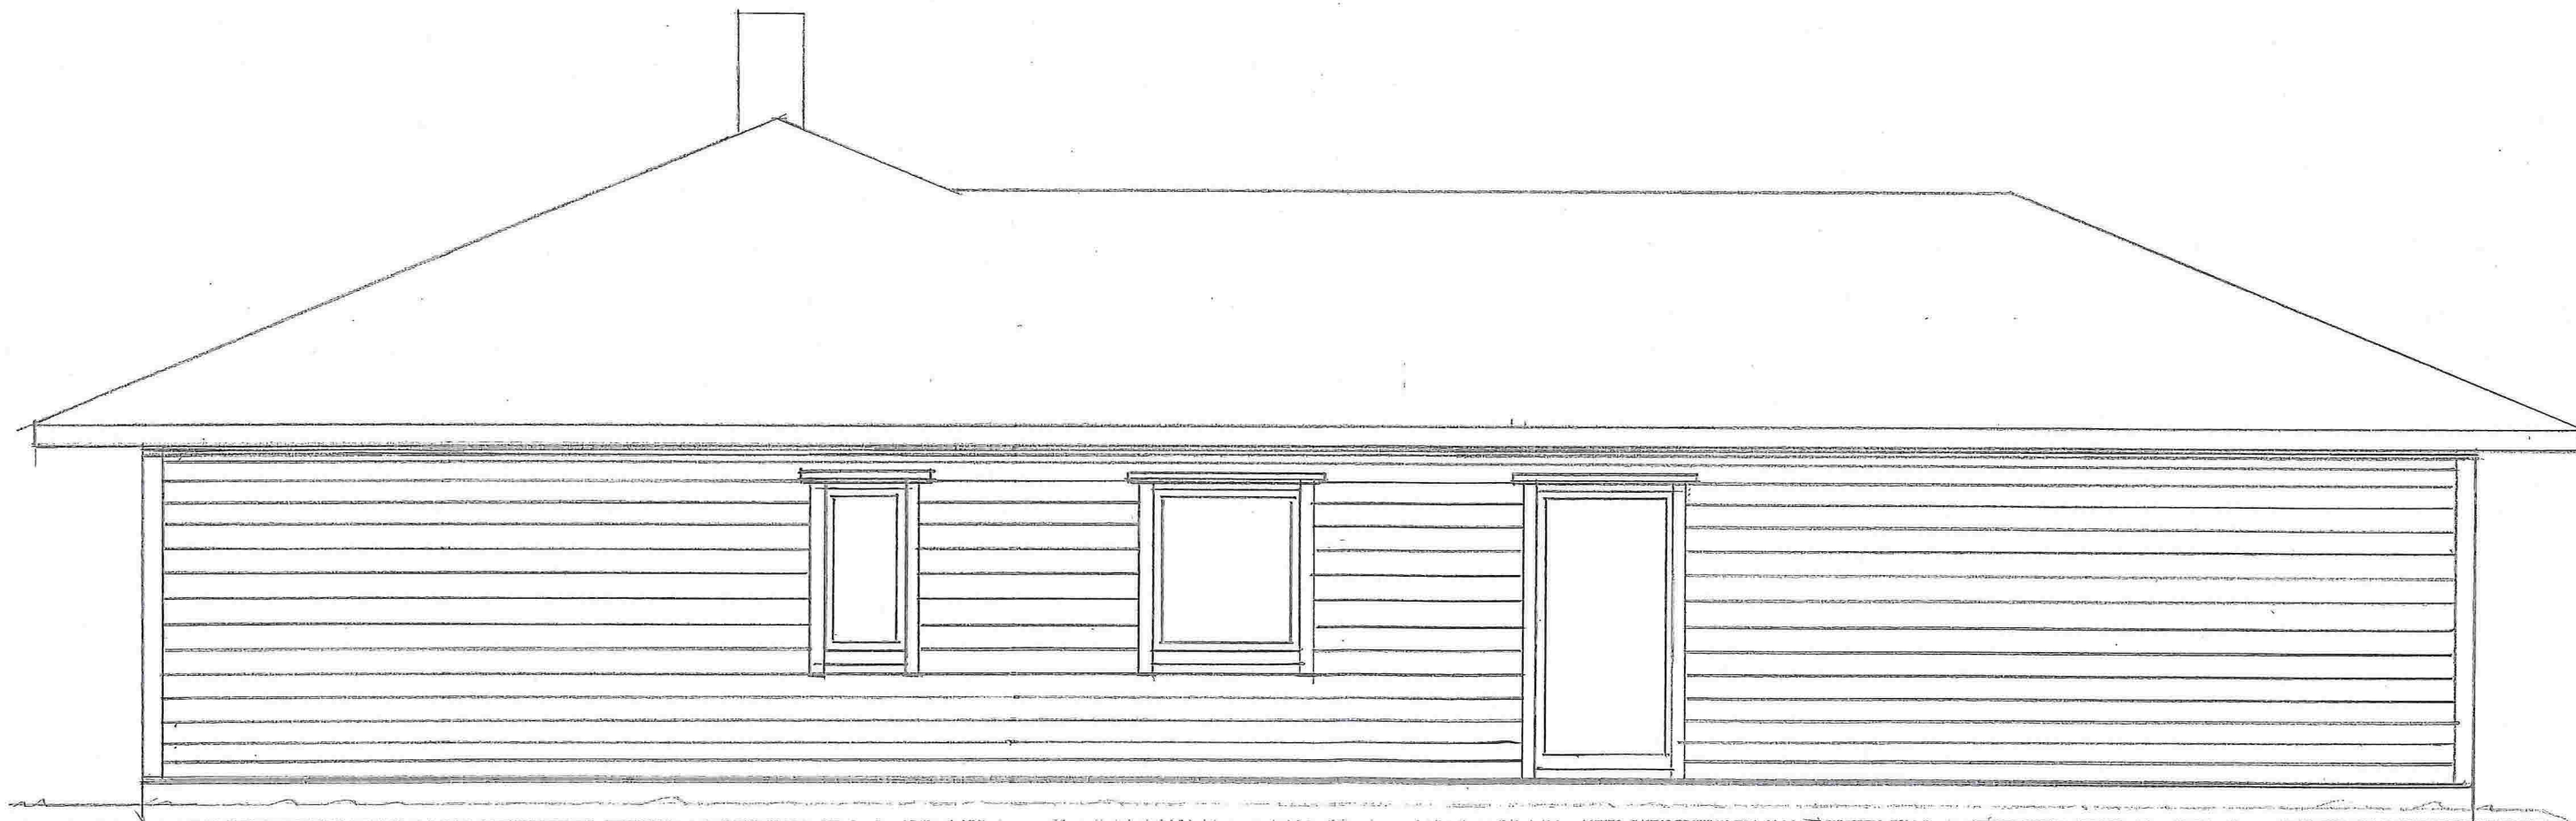


FASADE AUST GNR 239 BNR 129
MÅL 1:50
BYÅ 199,35
DATO. 26-01-15
TEGN. HUSTIG

E5

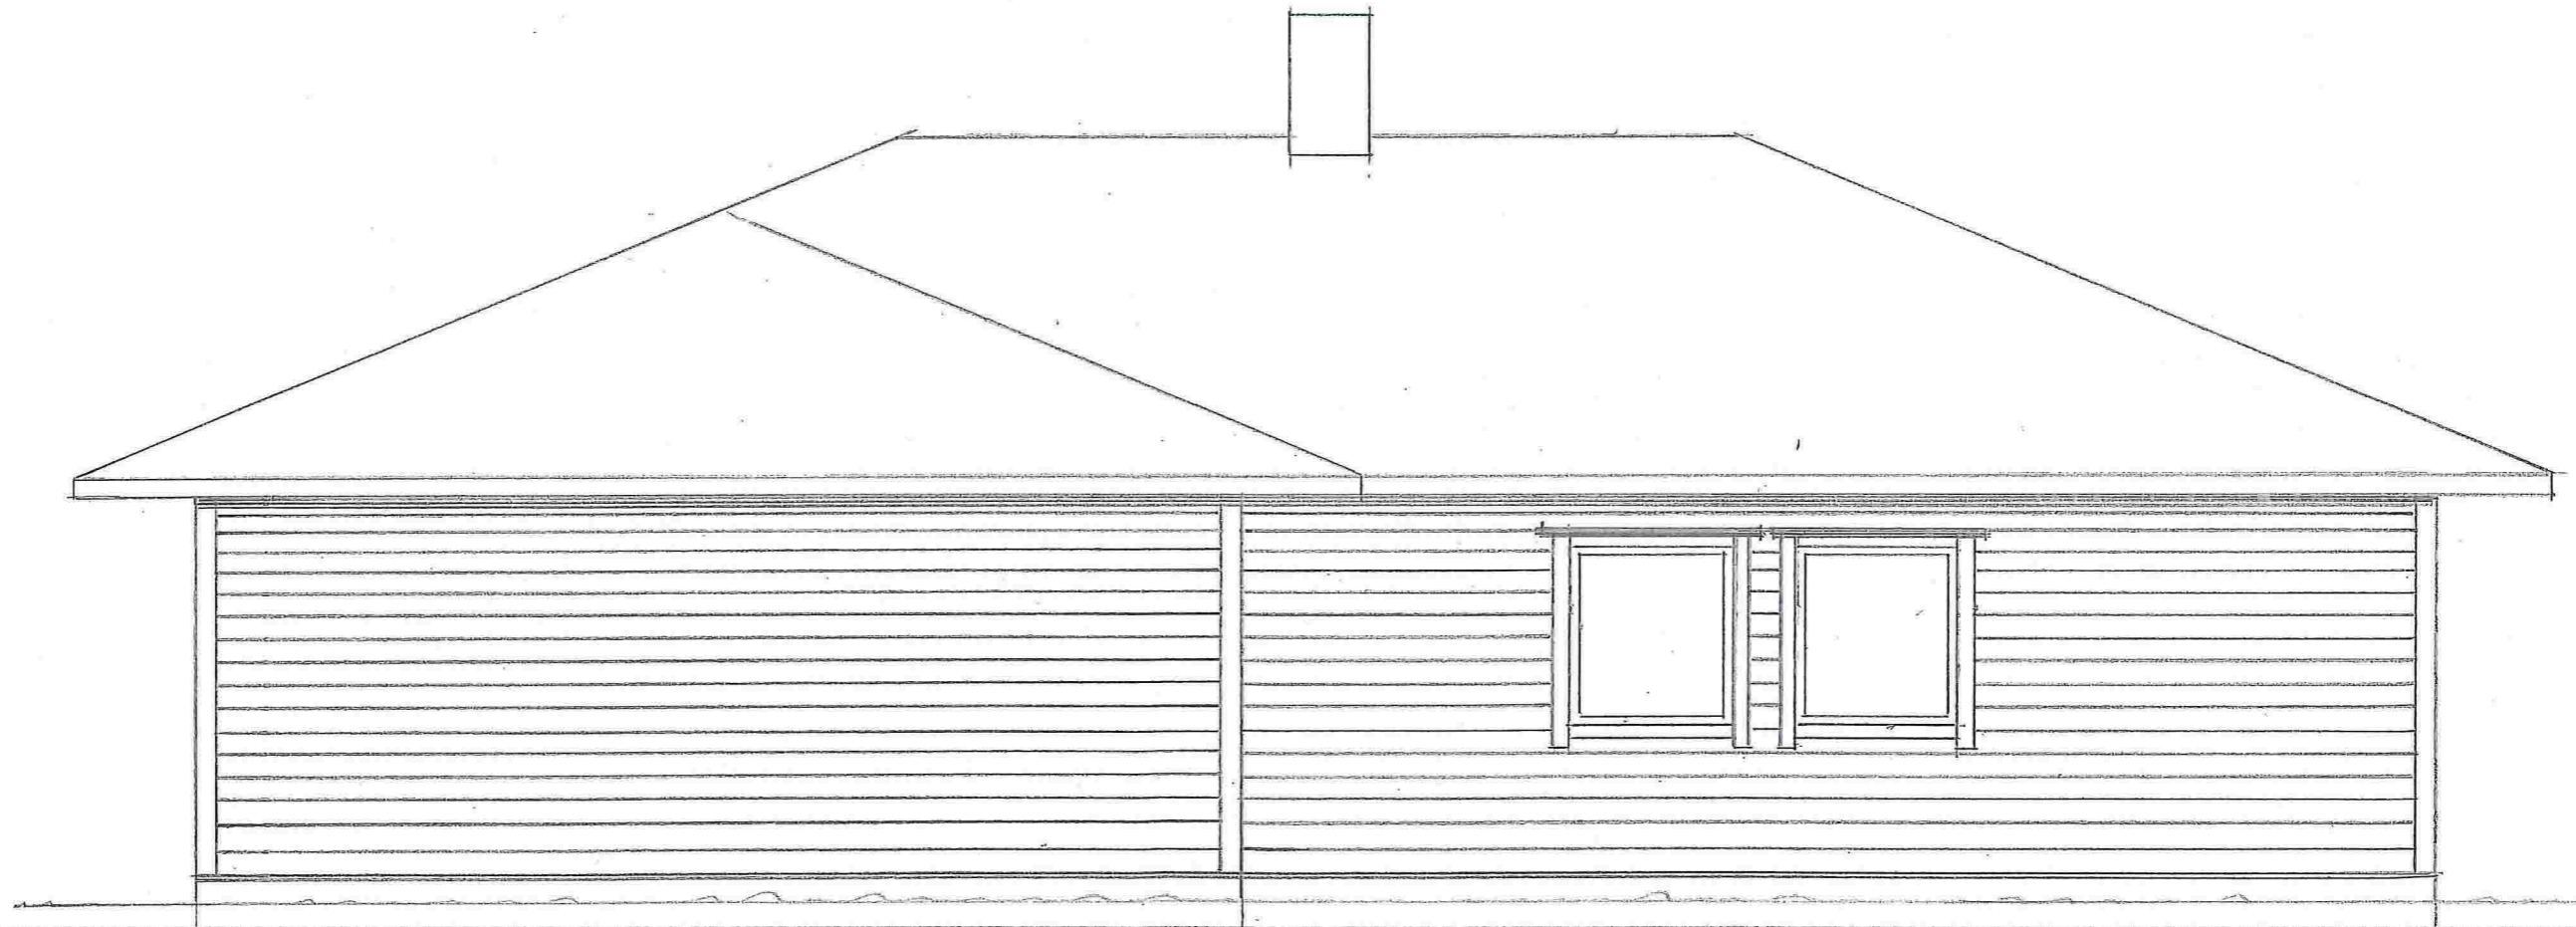

FASADE NORD GNR 239 BNR 129
MÅL 1:50
BYA 199.35
DATO. 26-01-15
TEGN. HUSTIG
VISER GARAGE

E6

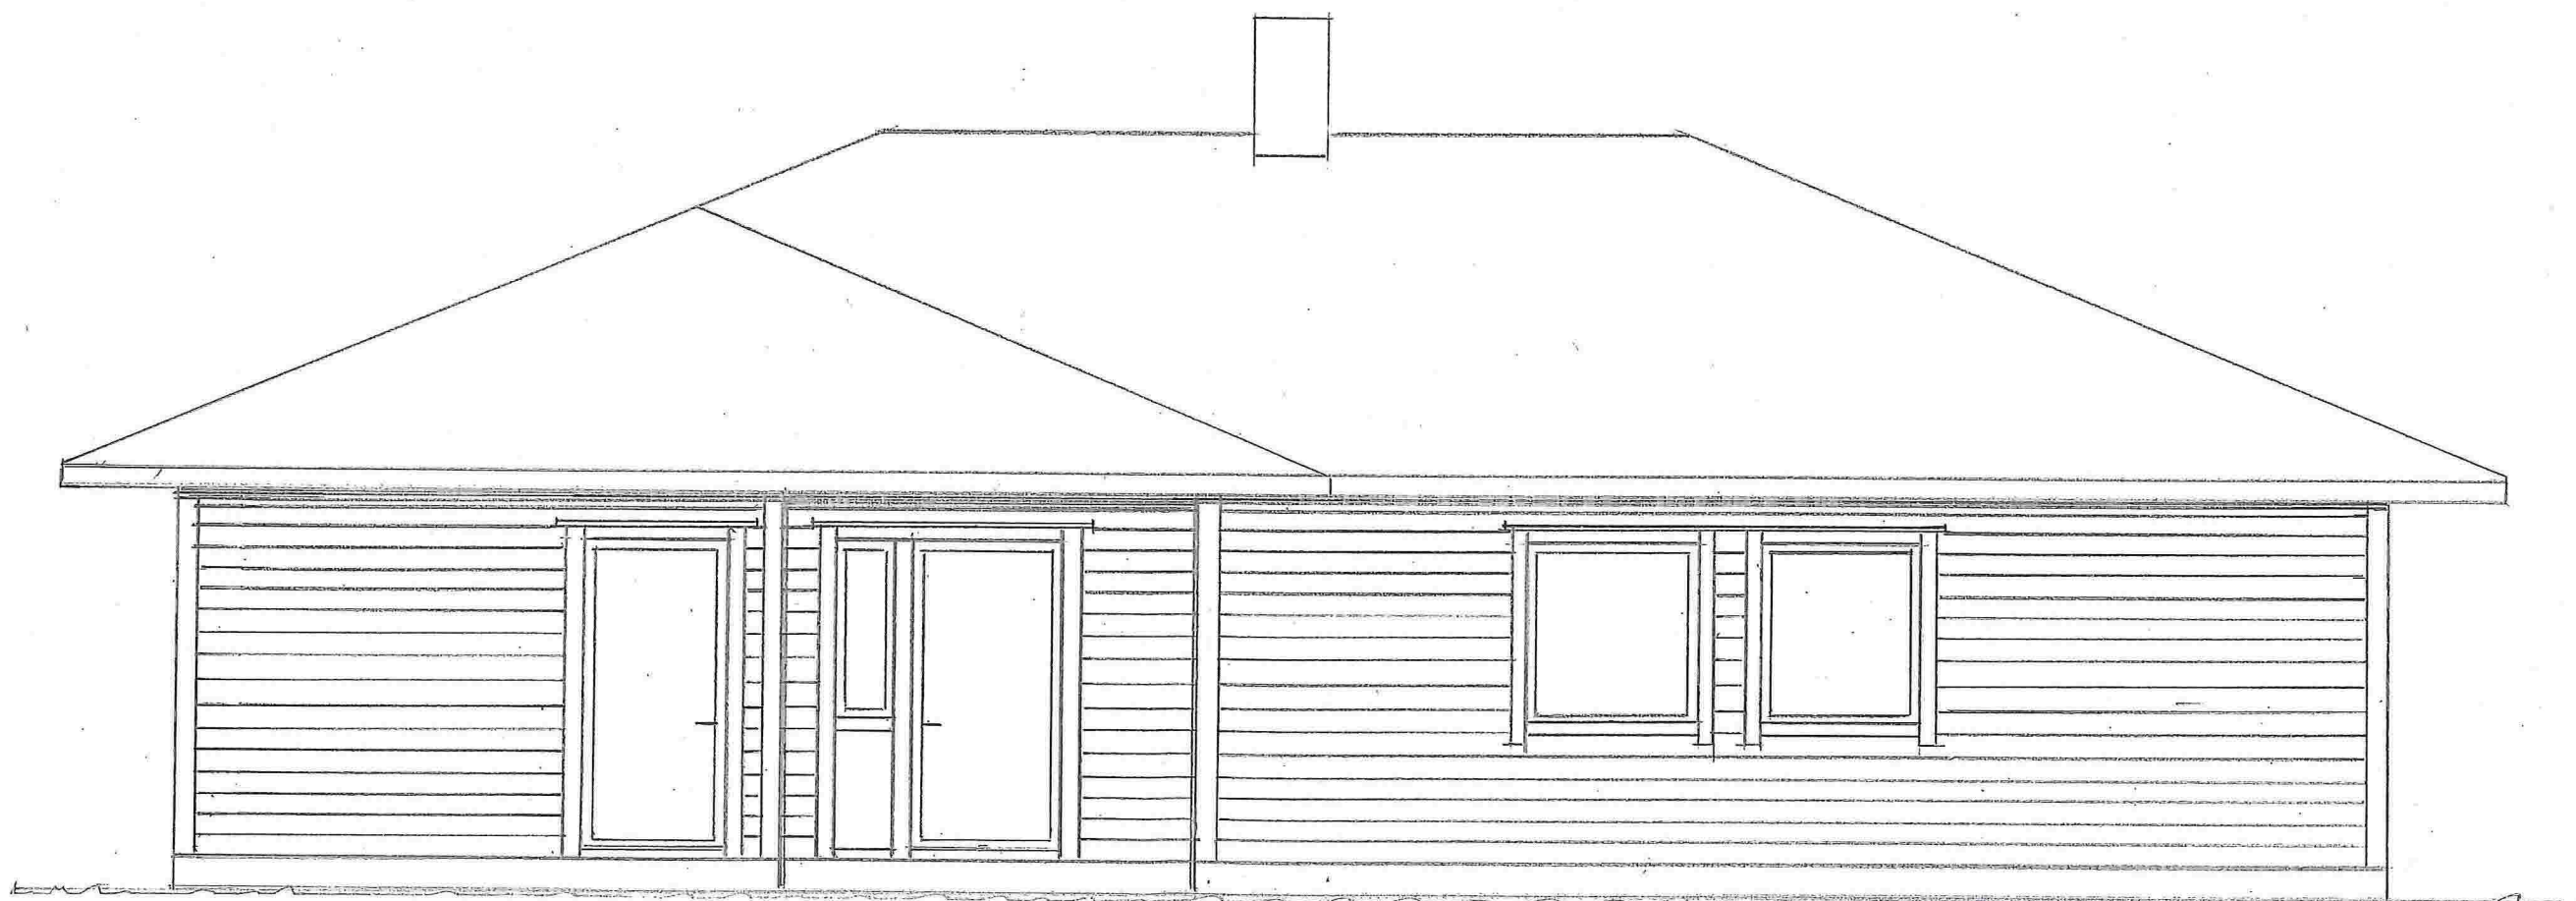

FASADE NORD GNR239 BNR 129

MÅL. 1:50


BYA 143,35

DATO. 26-01-15

TEGN. HUSTIG


UTEN GARAGE

E7

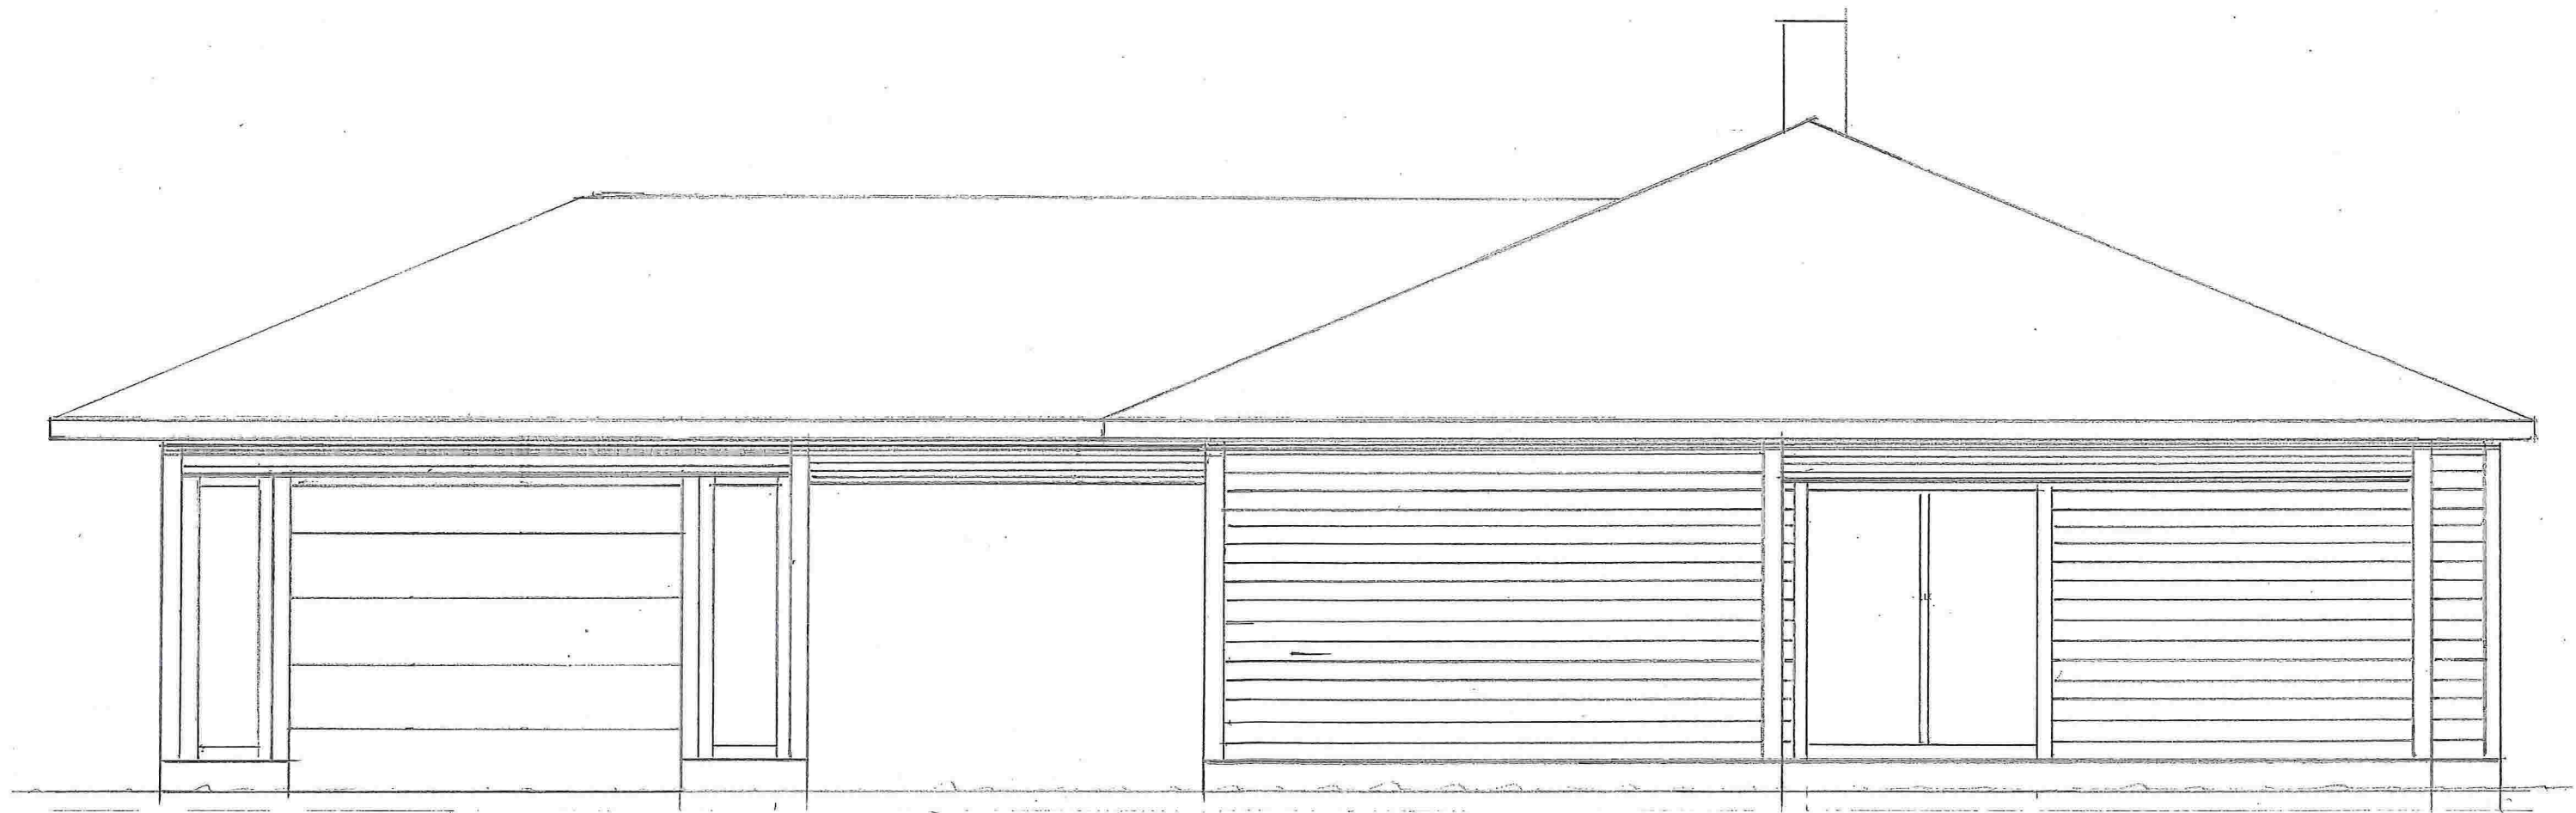

FASADE VEST GNR 239 BNR 129
MAL 1:50
BYA 199,35 m²
DATO 26-01-15
TEGN. HUSTIG

TEGM. HUSTIG
DATO 26-01-15
BYA 143.35
MÅT: 1:50 GNR 239 BNR 199
FUNDAMENTSPLAN

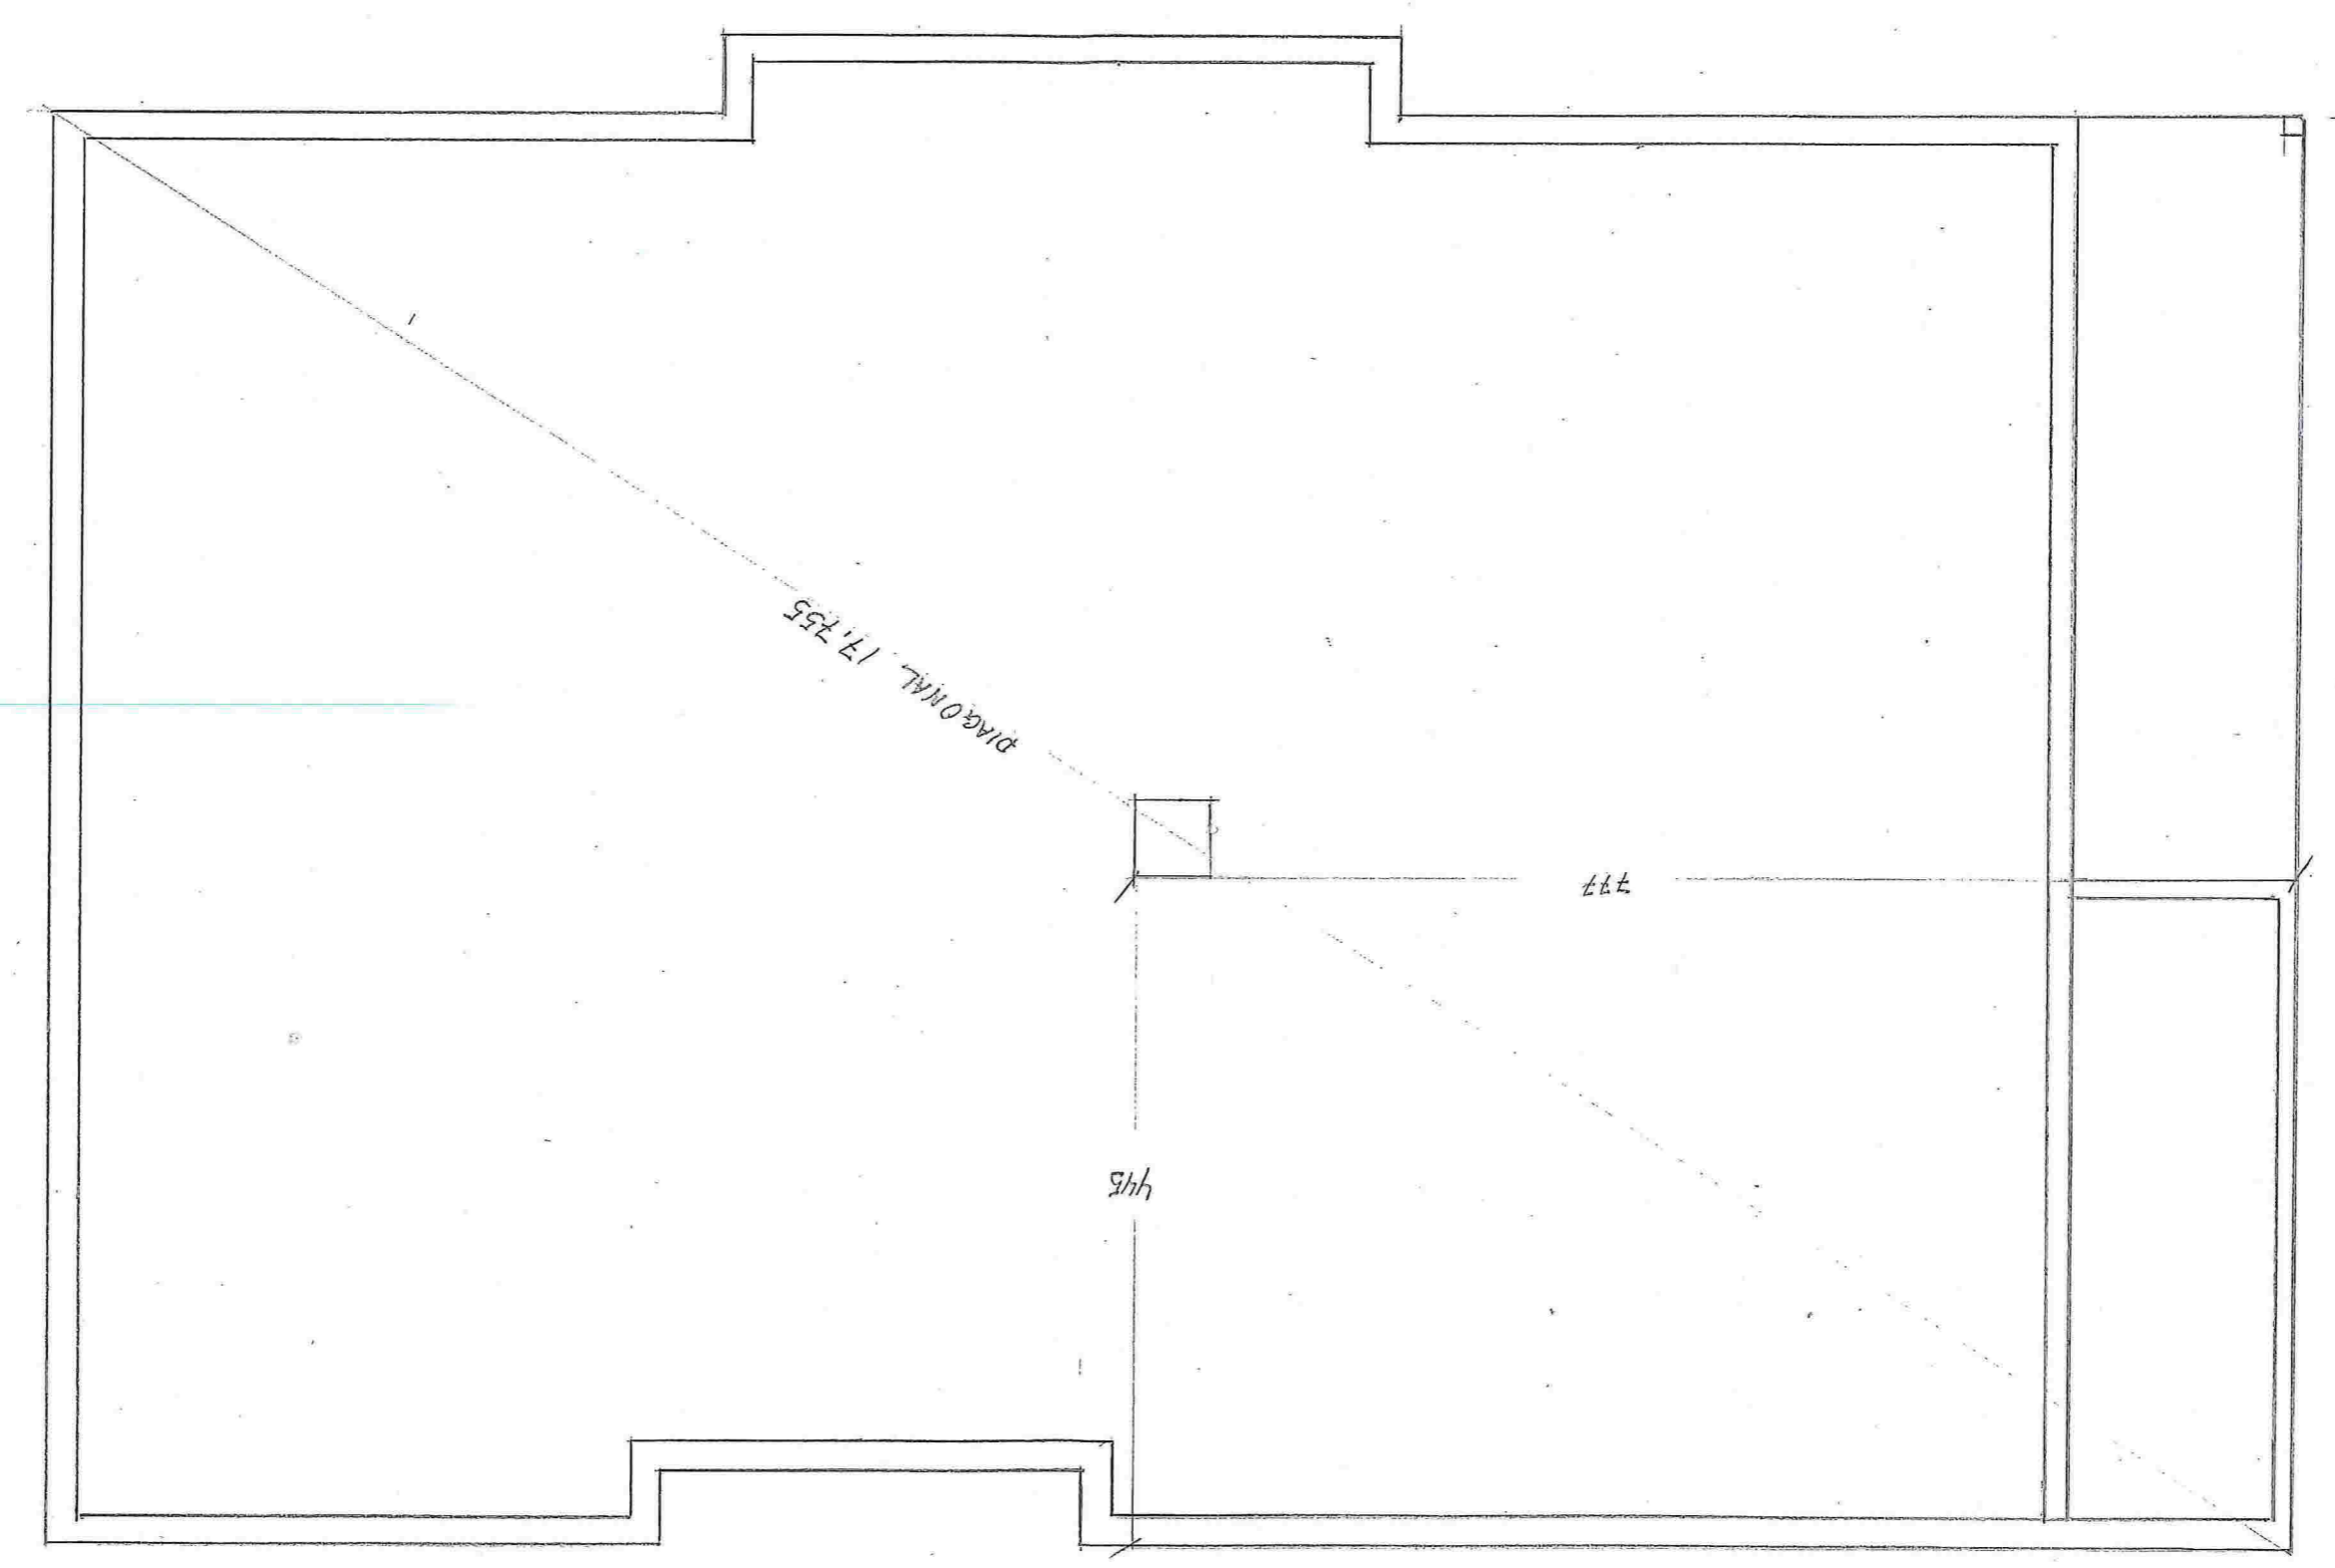

E8

