



D-2

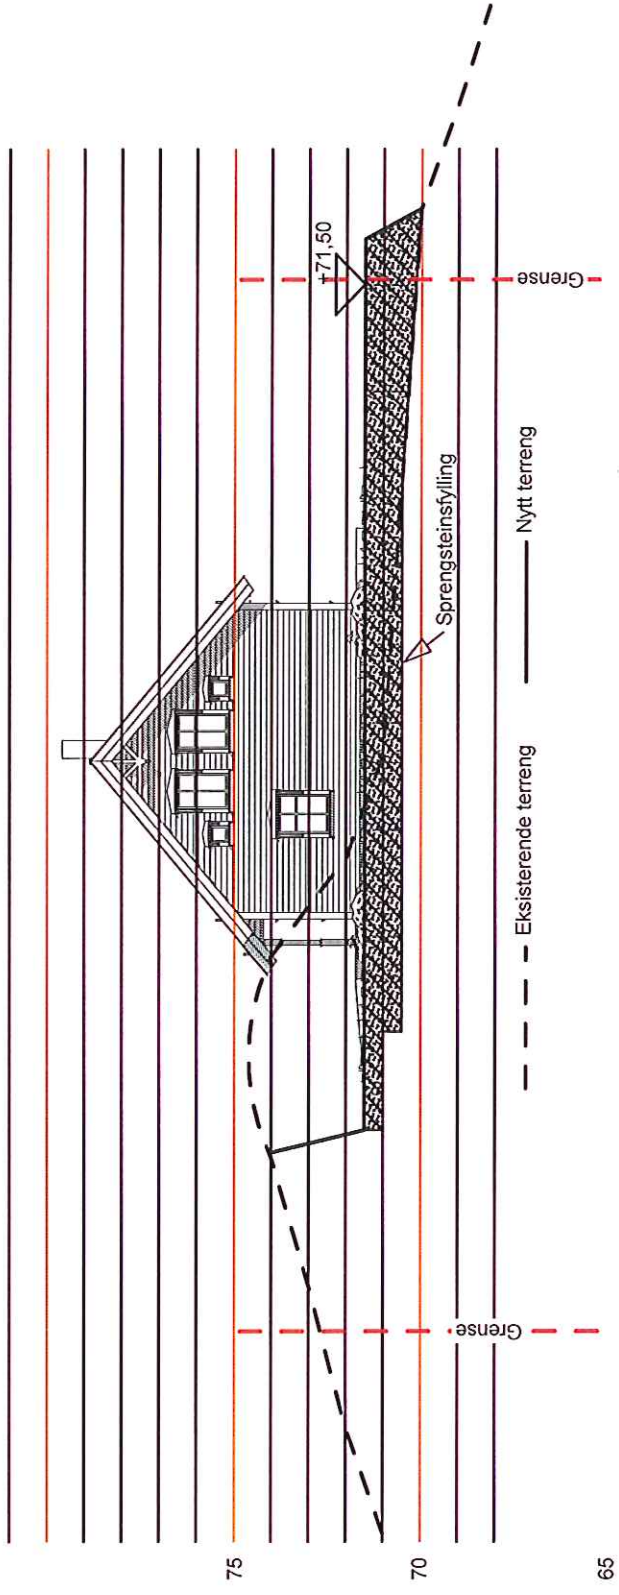

A Terrengprofil 1:200

Daniel Monstad WIndt Lindås Kommune, Vollom Lurevegen, gnr: 155 bnr: 63	Terrengprofil A-A	 <p>Lindåsveien 154, 5914 Isdalstø Tlf: 977 09 118 - 922 89 719</p>  <p>Se vår ferdige løsning! Prosjekt, Hvertuellig, Møbler og Quattr</p>	Mål. 1:200	Tegnmr. 102
		Tegn: ØS 200515		

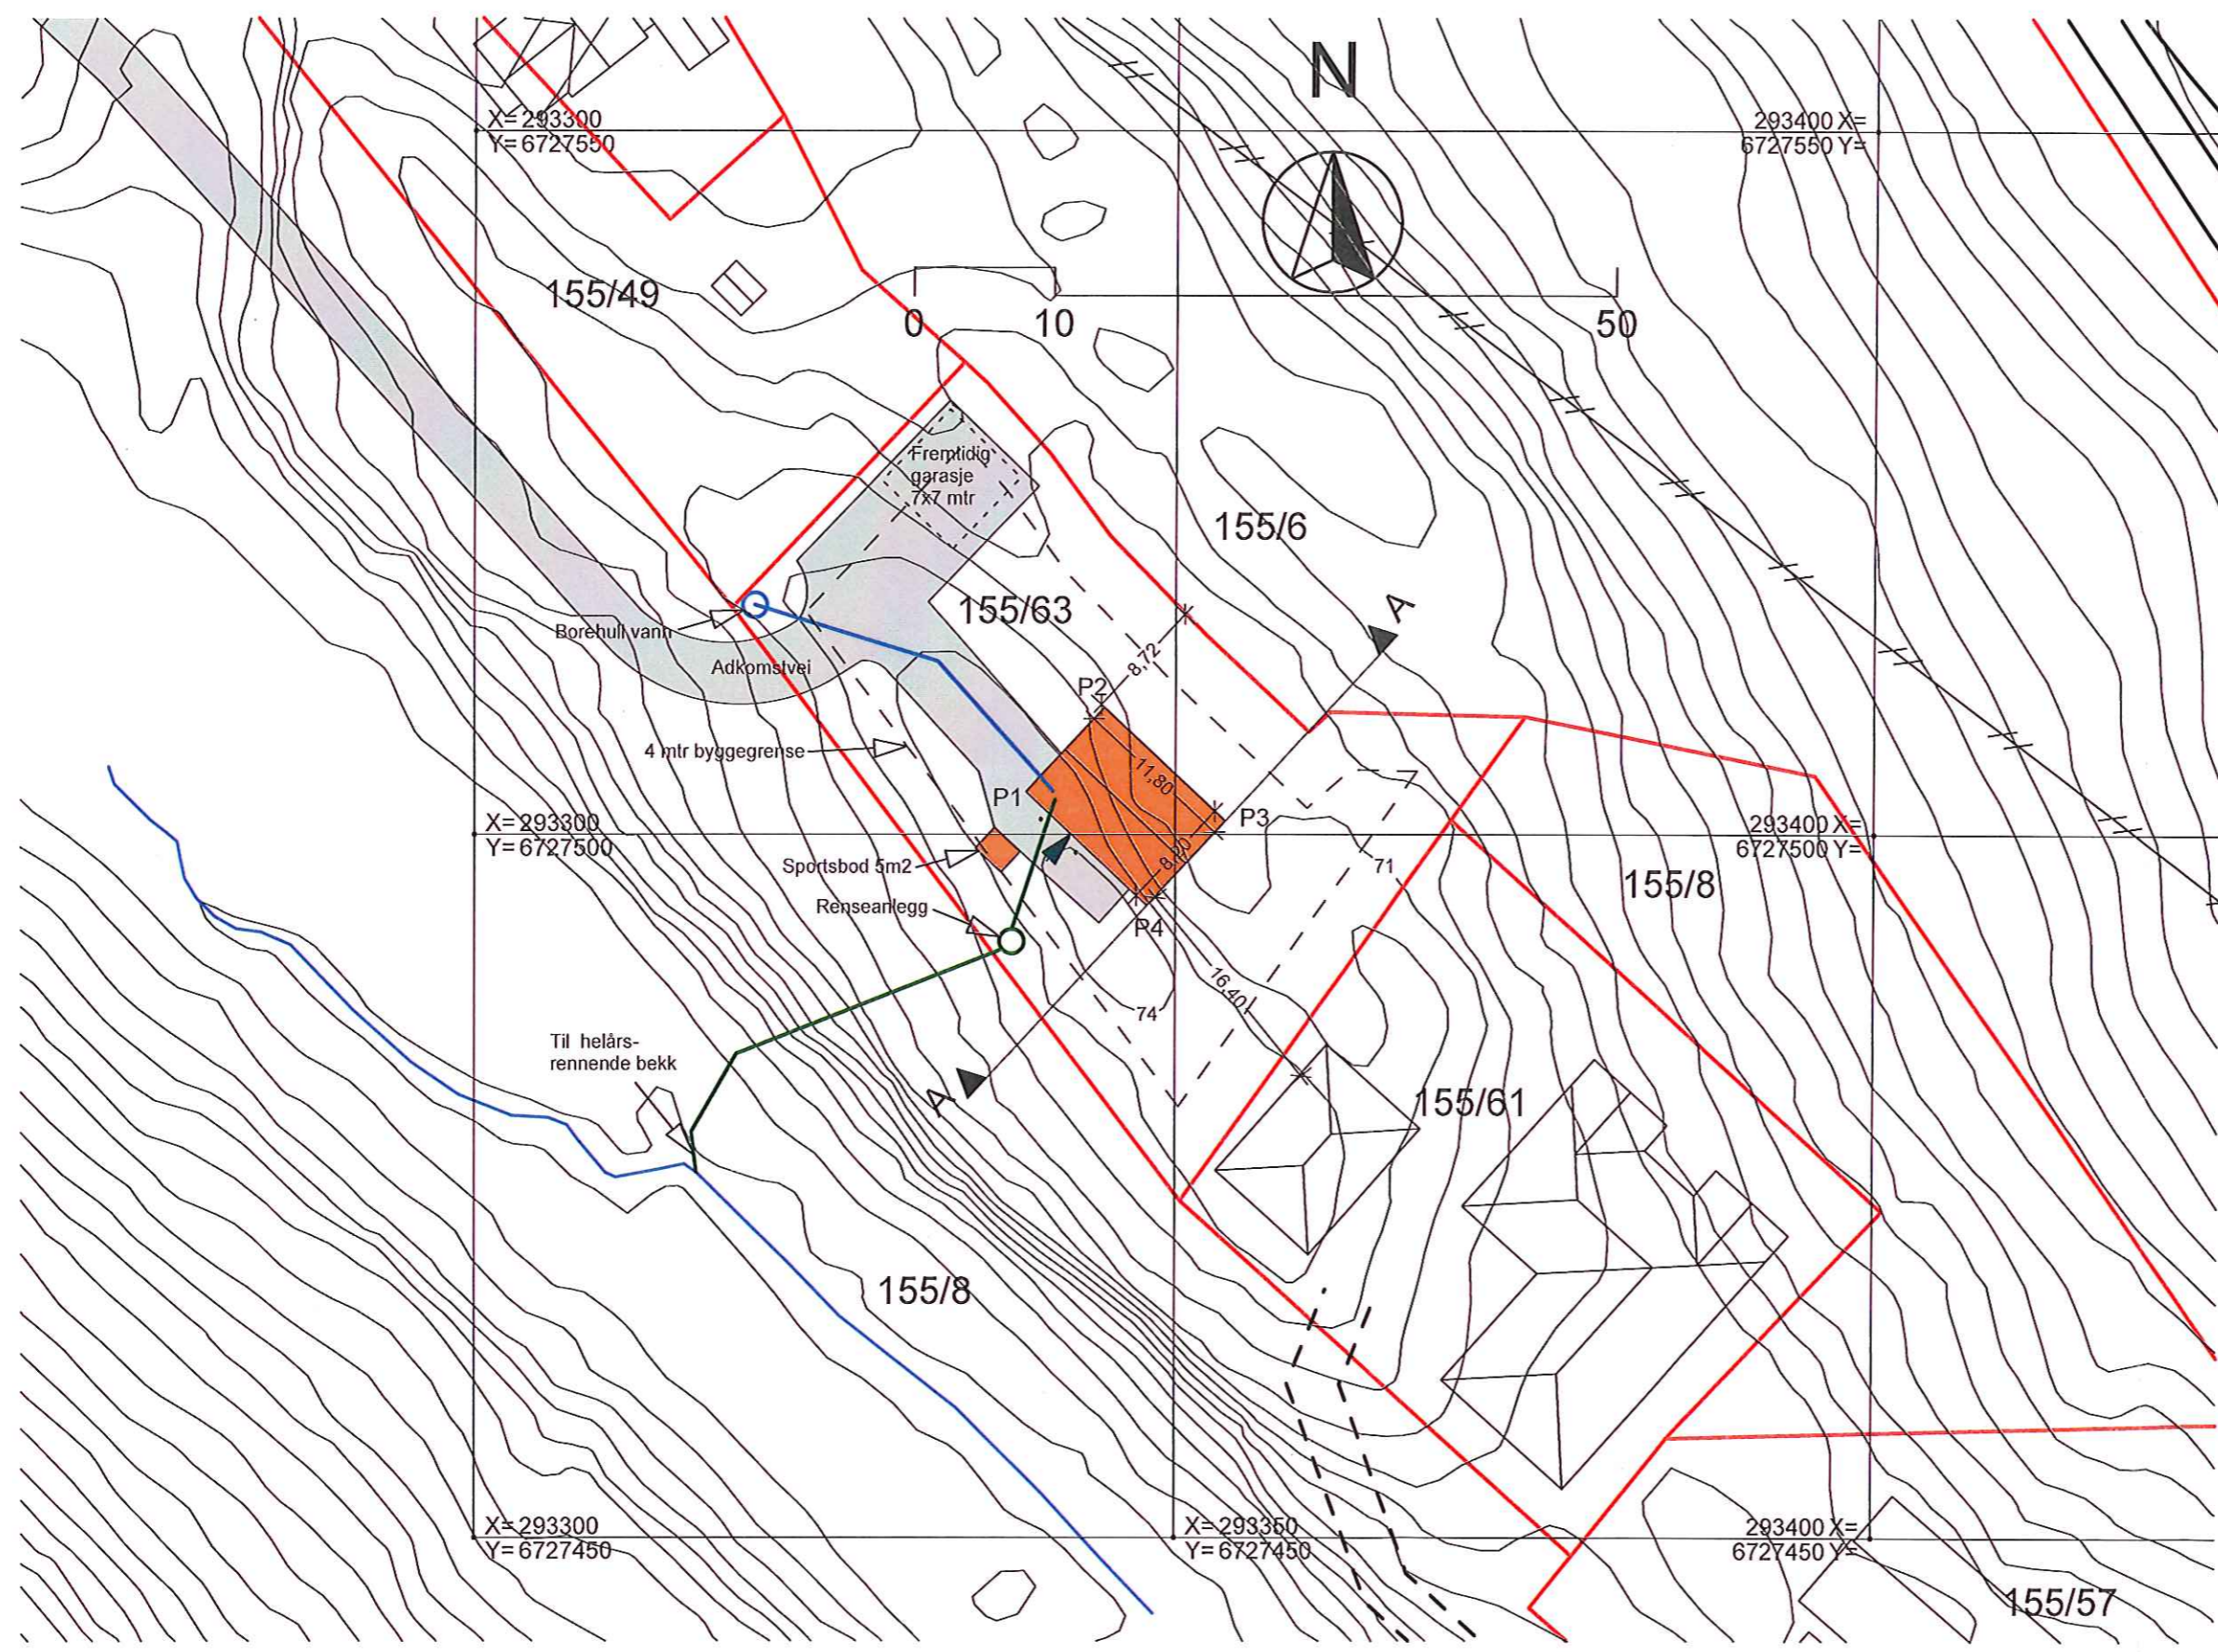

Tegnforklaring:

N	Ø
P1 6 727 503,03	293 339,33
P2 6 727 509,02	293 344,93
P3 6 727 500,96	293 353,55
P4 6 727 494,97	293 347,94

-----	= 4 mtr byggegrense
—————	= Vann
—————	= Avløp
———//———	= Høyspent ledning

Planering +71,5 mtr

0.

Situasjonsplan

1:500

PROSJEKT
Eirin Monstad Windt & Daniel Monstad Windt
Lindås Kommune,
Lurevegen, gnr: 155 bnr: 63

TEGNINGSINNHOOLD
Situasjonsplan

TEGN. NR
101
TEGNET DATO
160715

SIGN ØS	KTR	MÅL 1:500
PROSJEKTNR.		REV



Lindåsveien 154, 5914 Isdalstø
Tlf: 977 09 118 - 922 89 719