




Sørfasade

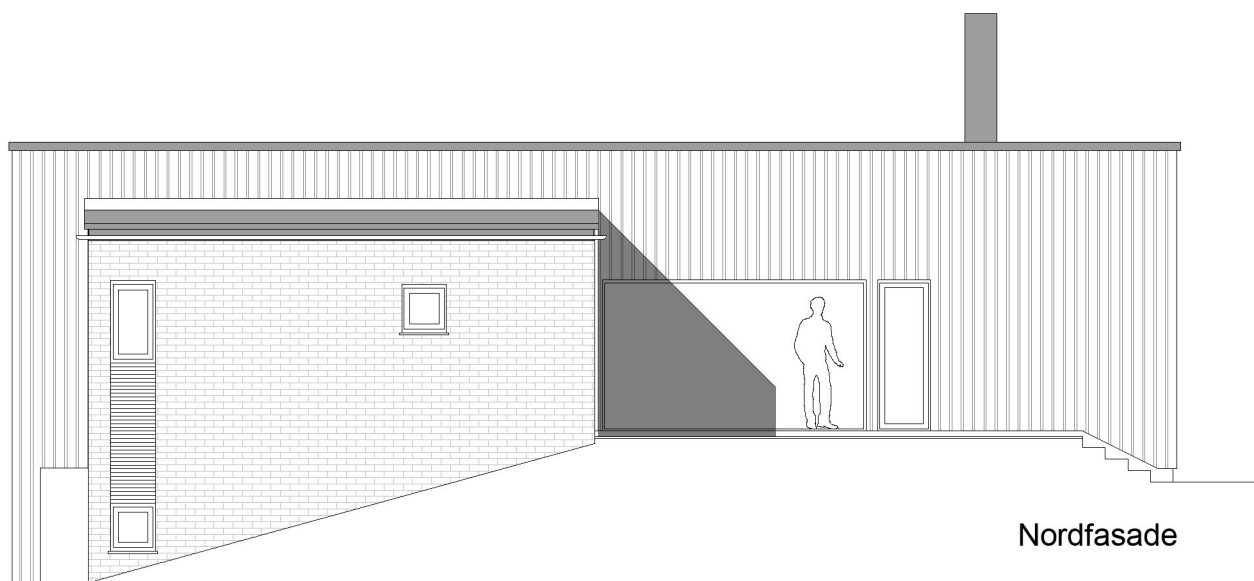


Nordfasade

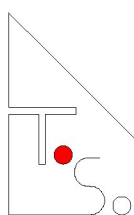


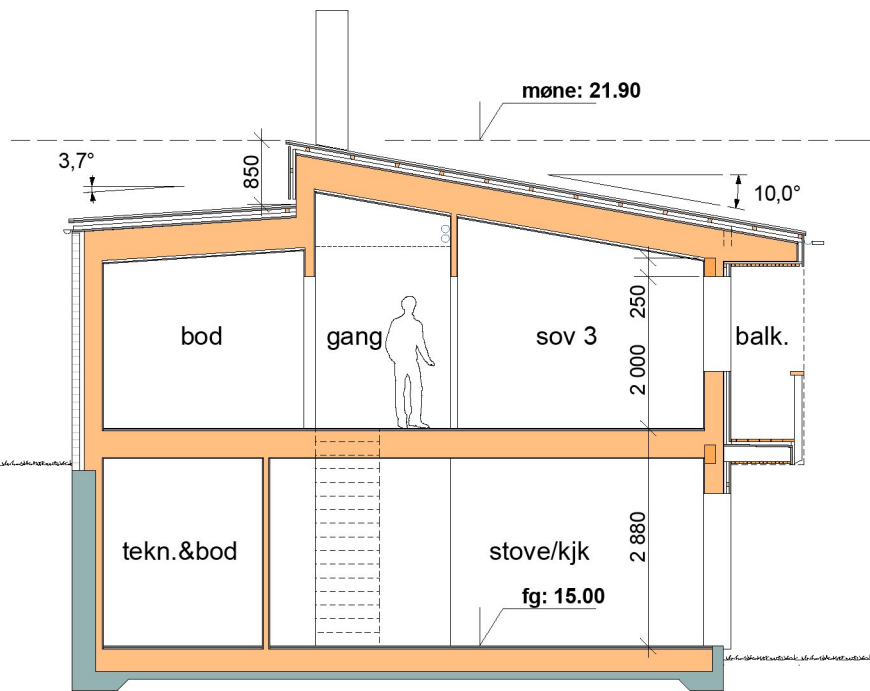


Snitt A-A



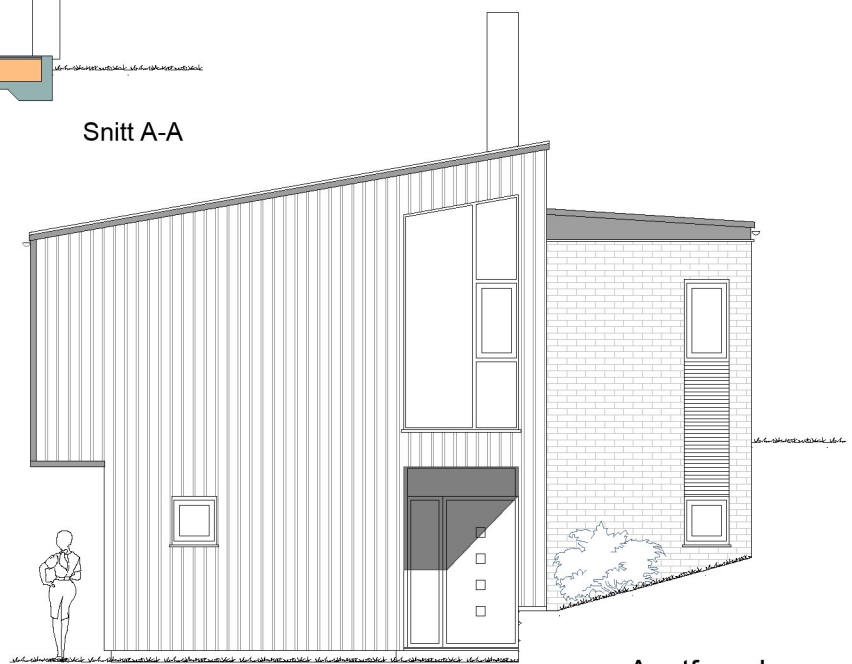


Autfasade

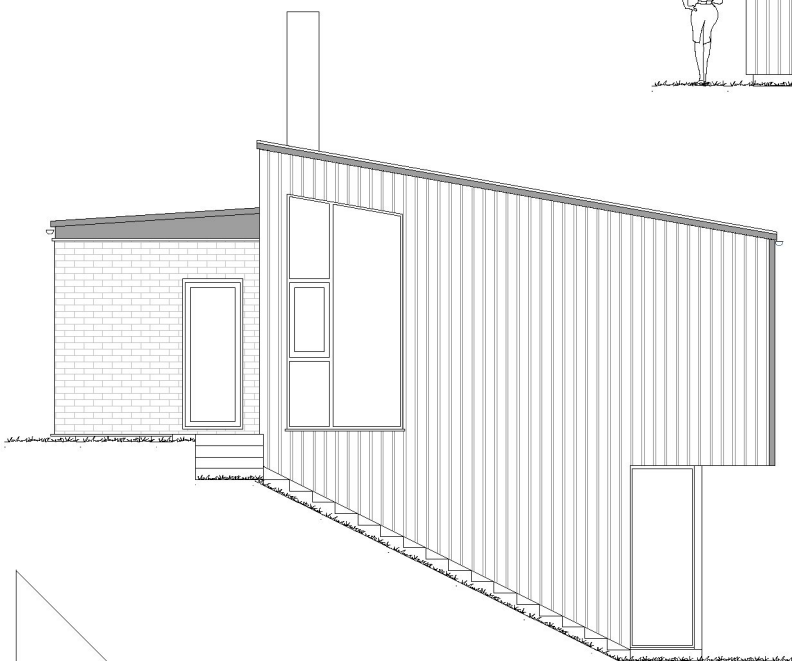

Vestfasade

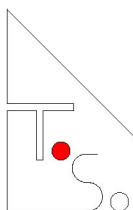


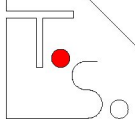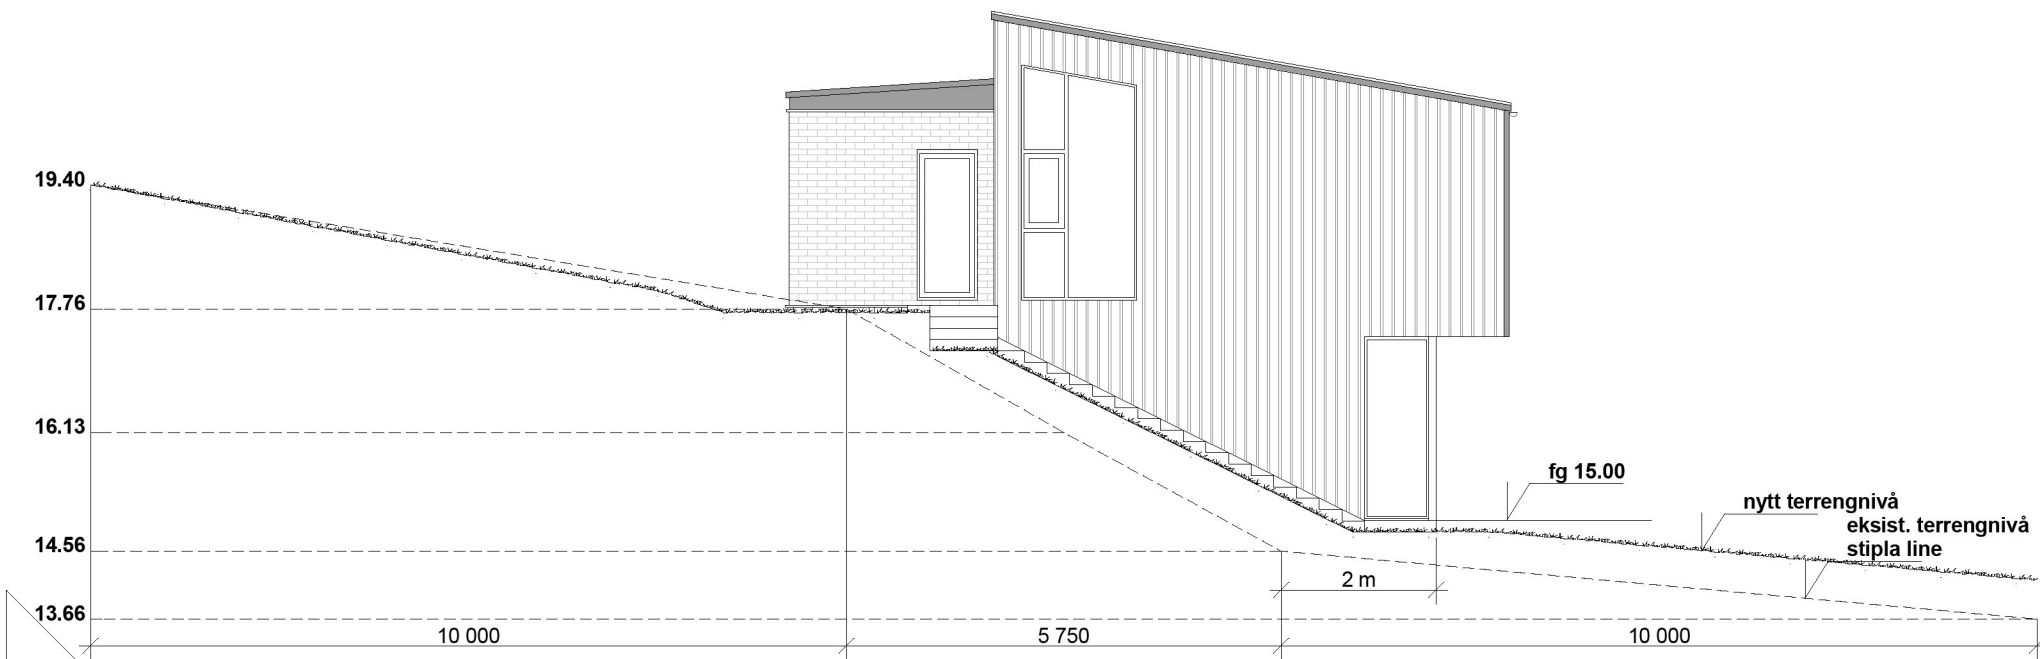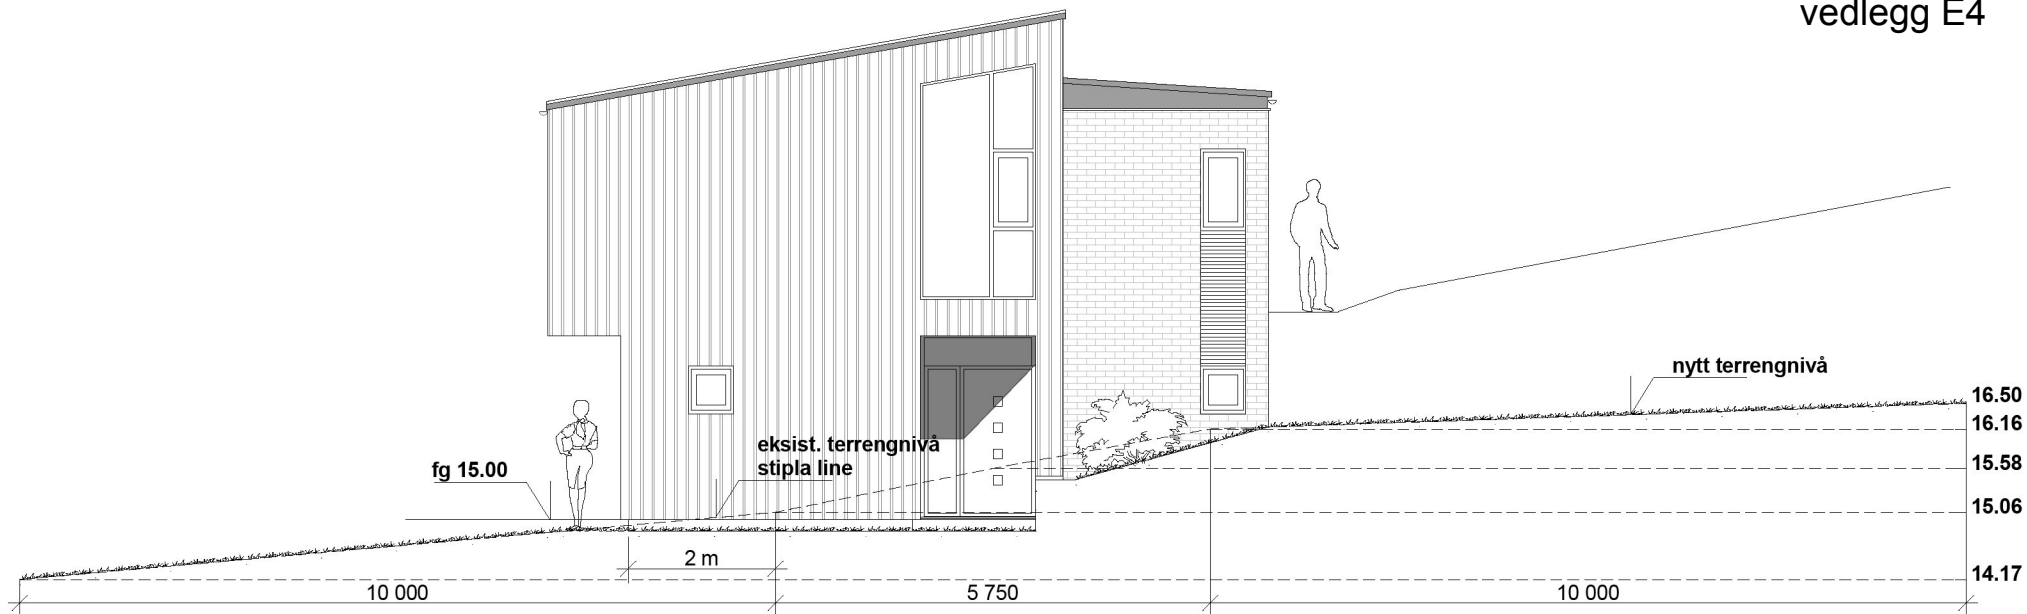


Byggemeldingsteikning



FASADE MOT

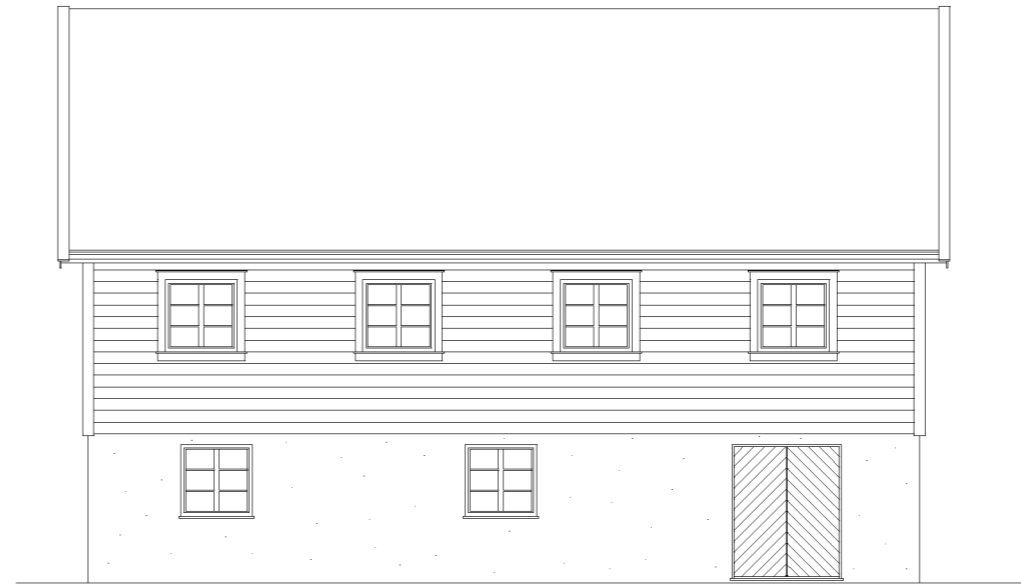

FASADE MOT


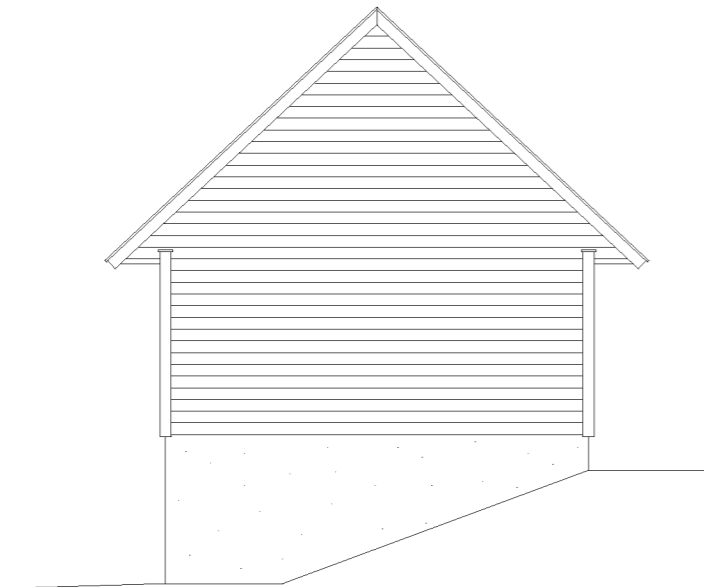


FASADE MOT



FASADE MOT

Tiltakshaver:			
JO-HARALD FÆRØ			
Tegning:			
FASADER UTHUS			
Dato:	03.10.2014	Konstr./Tegnet:	Ø.H.
Målestokk:	1:100	Tegn nr:	102
Rev:		G.nr/B.nr:	
Kommune:	Lindås		
Kåls & Sønn byggevarehandel AS			
Sauvågen 83, 5915 Hjelmås			
Tlf 56353370, Faks 56353481			

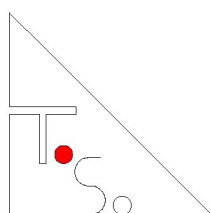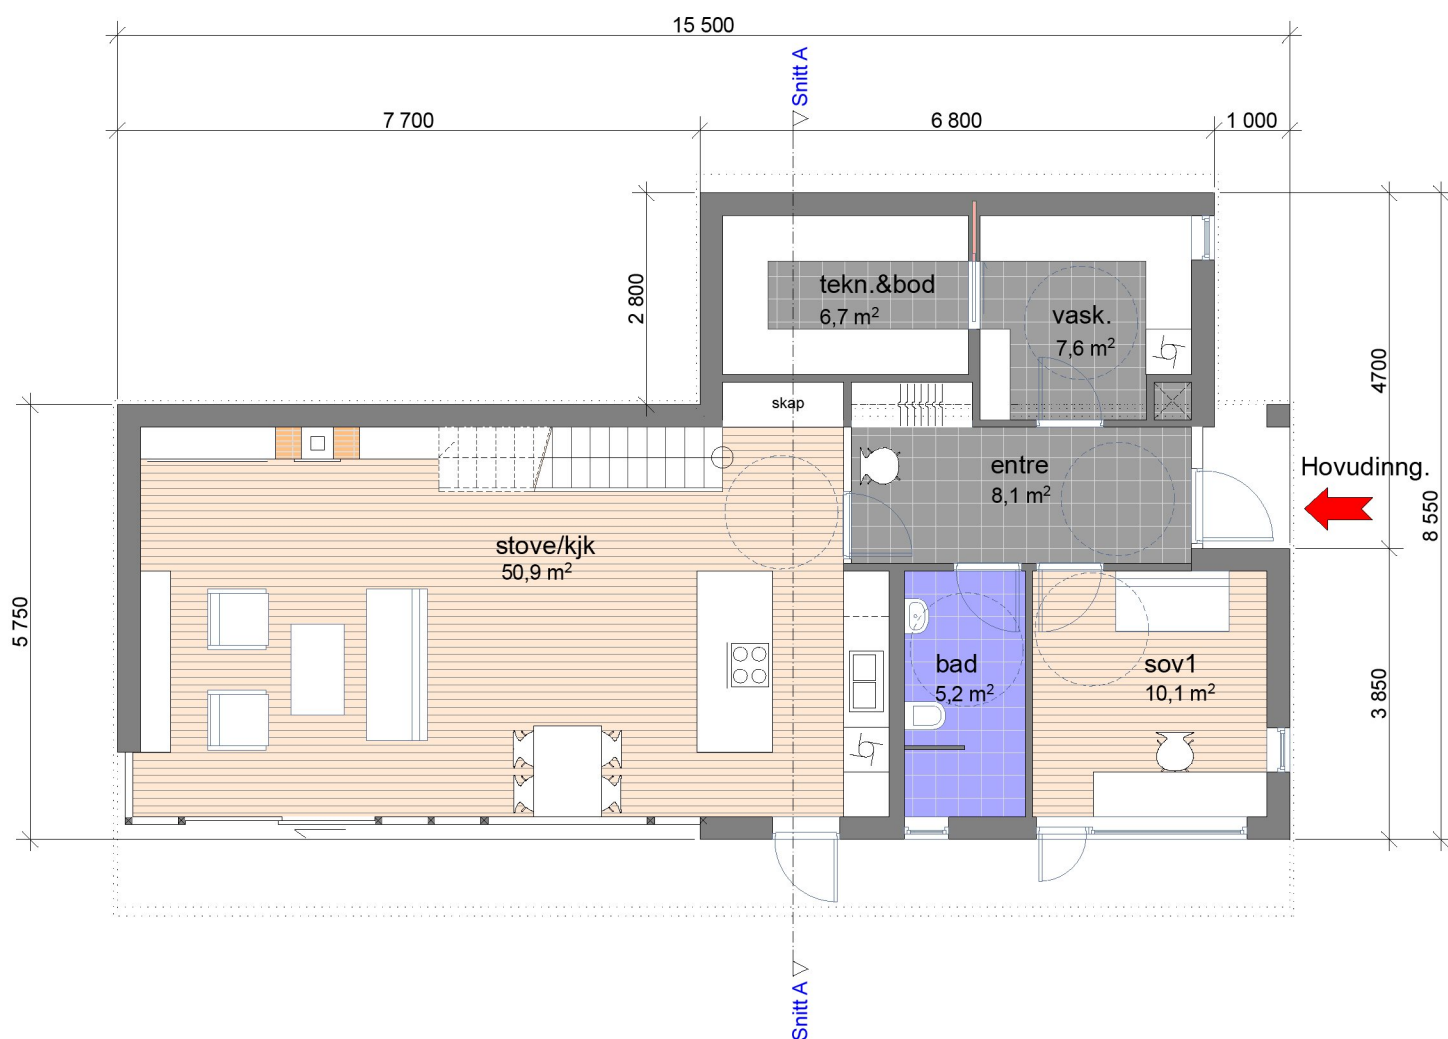

Byggemeldingsteikning

