



14,5 mOH

TILBYGG

TILTAKSHAVEN:	
TRINE SOMBY/HENNING AASEN FOSSE	
G. NR 144	B. NR 10
TILBYGG	7/3-2014
FASADE SYD	1:50

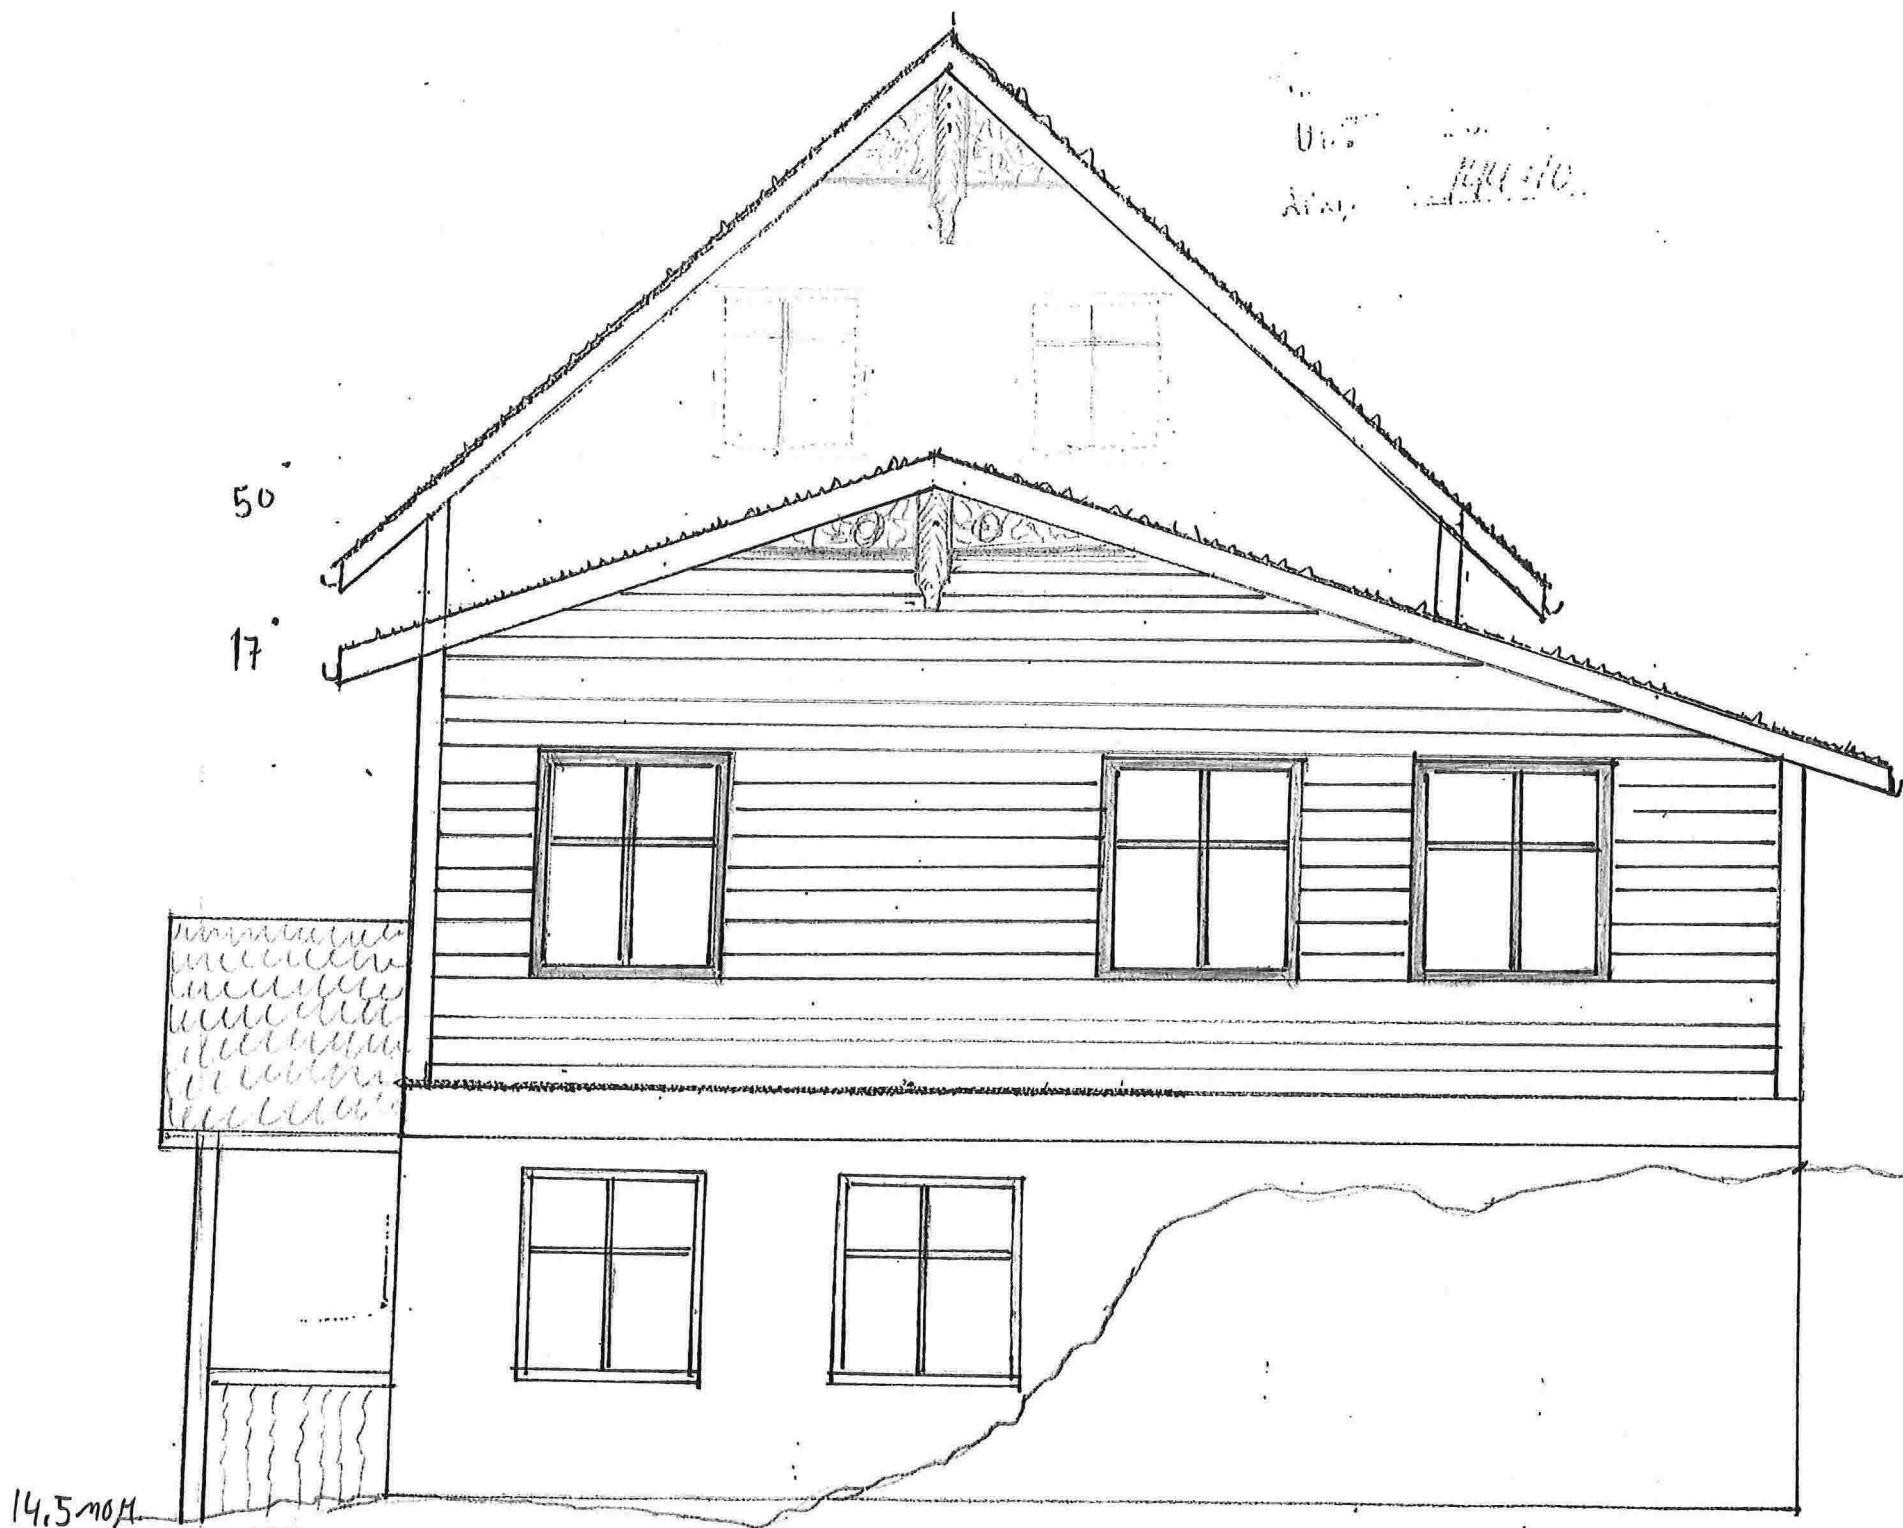

TILTAKSHAVER:	
TRINE SOMBY/HENNING AASEN FOSSE	
G. NR 144 B. NR 10	
TILBYGG	7/3.2014
FASADE ØST	1:50

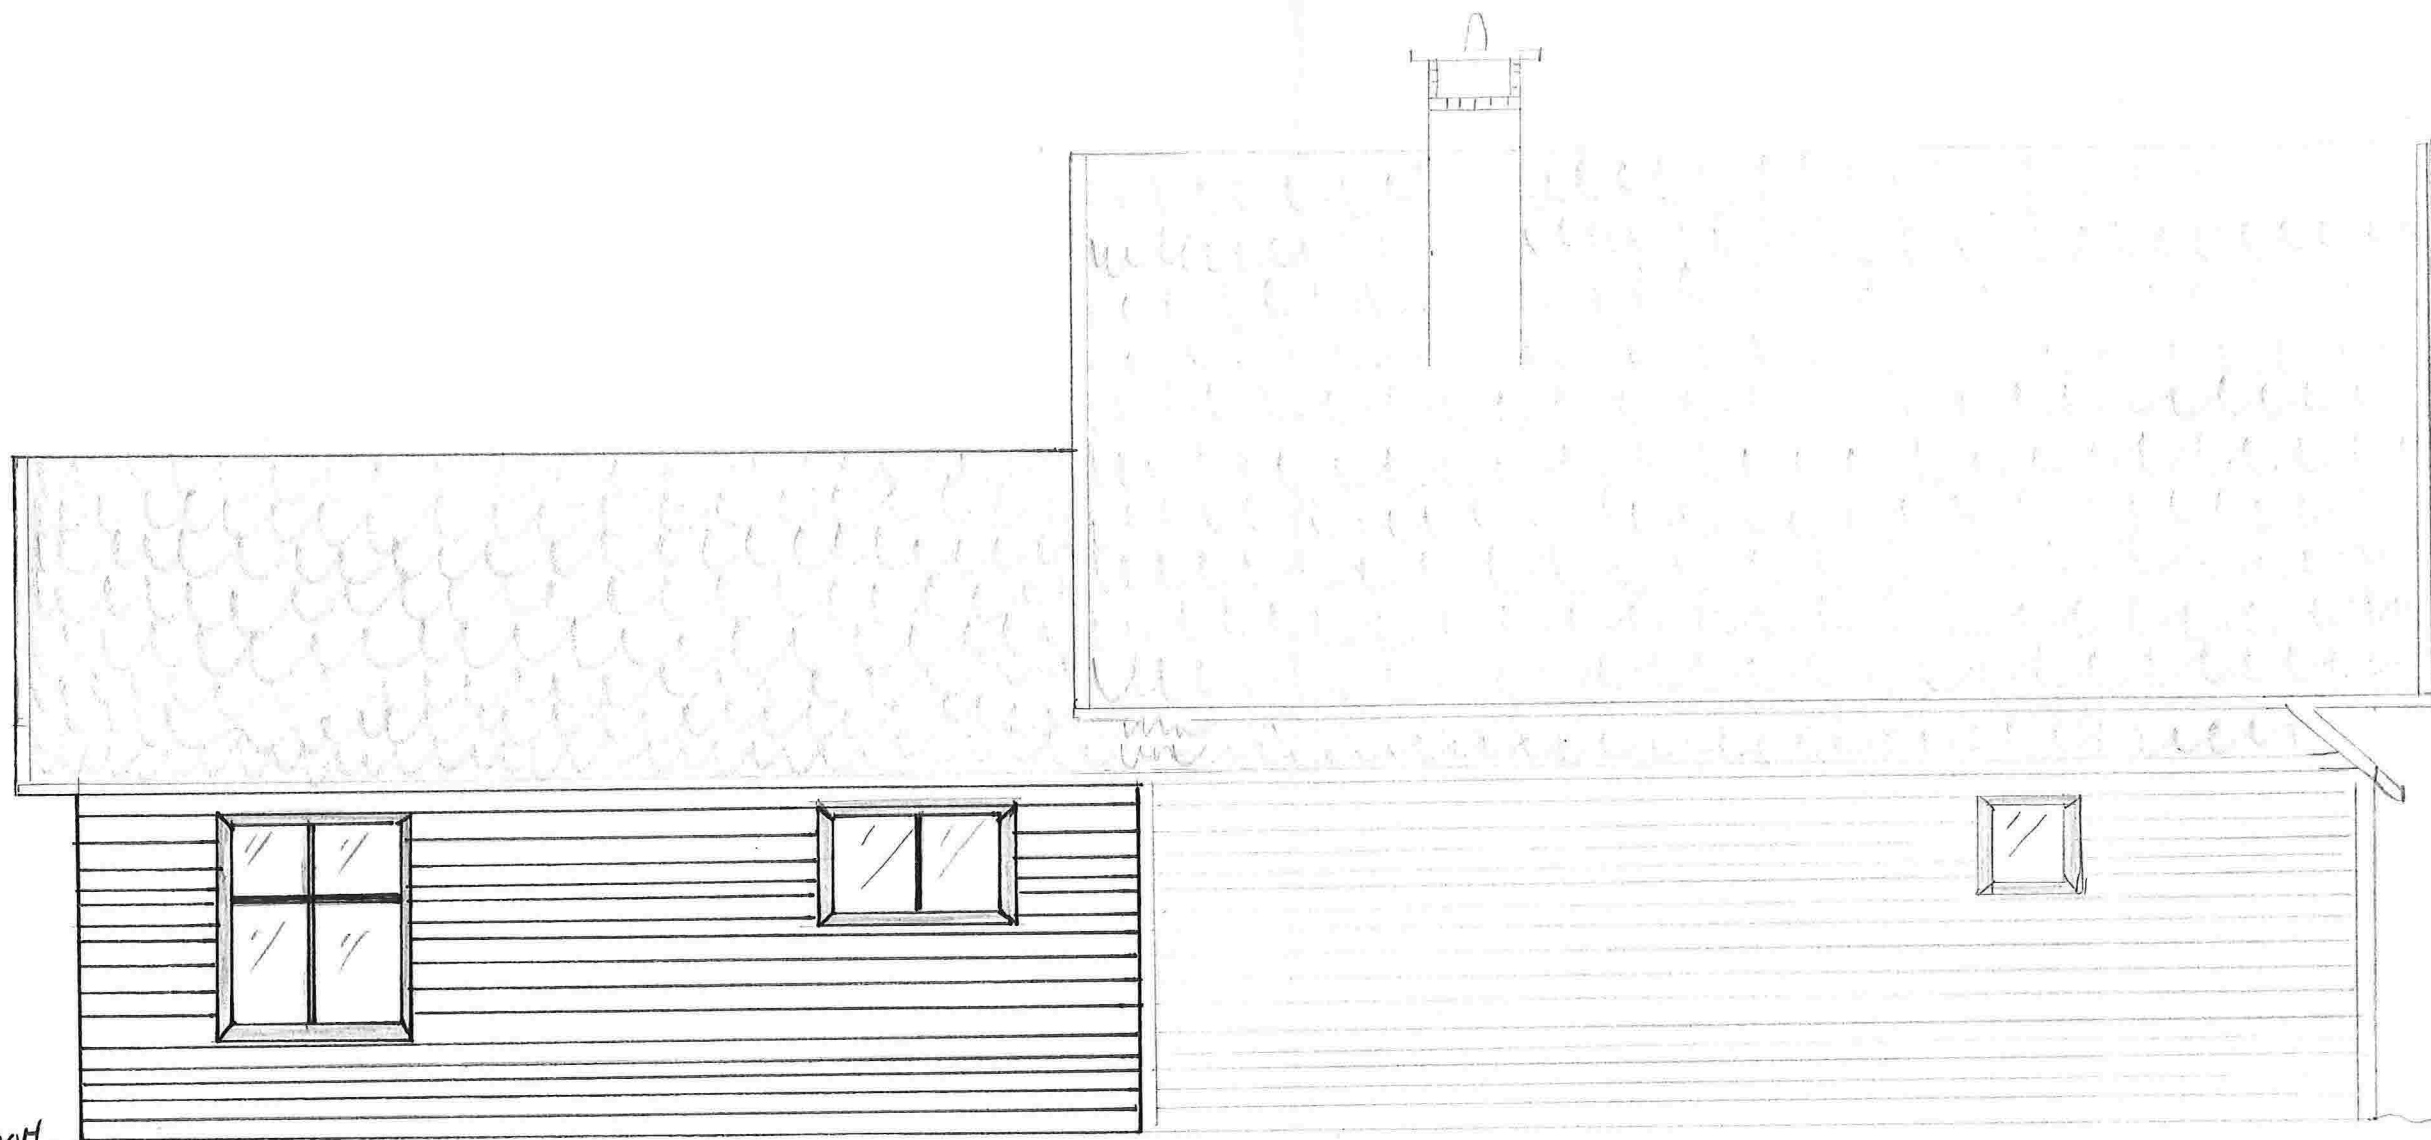

17.0moh

17.0moh


/ Til Bygg /

TILTAKSHAVER:	
TRINE SOMBY/HENNING AASEN FOSSA	
G. NR 144 B. NR 10	
TILBYGG	7/3-2014
FASADE NORD	1:50



8,10m

7,0m

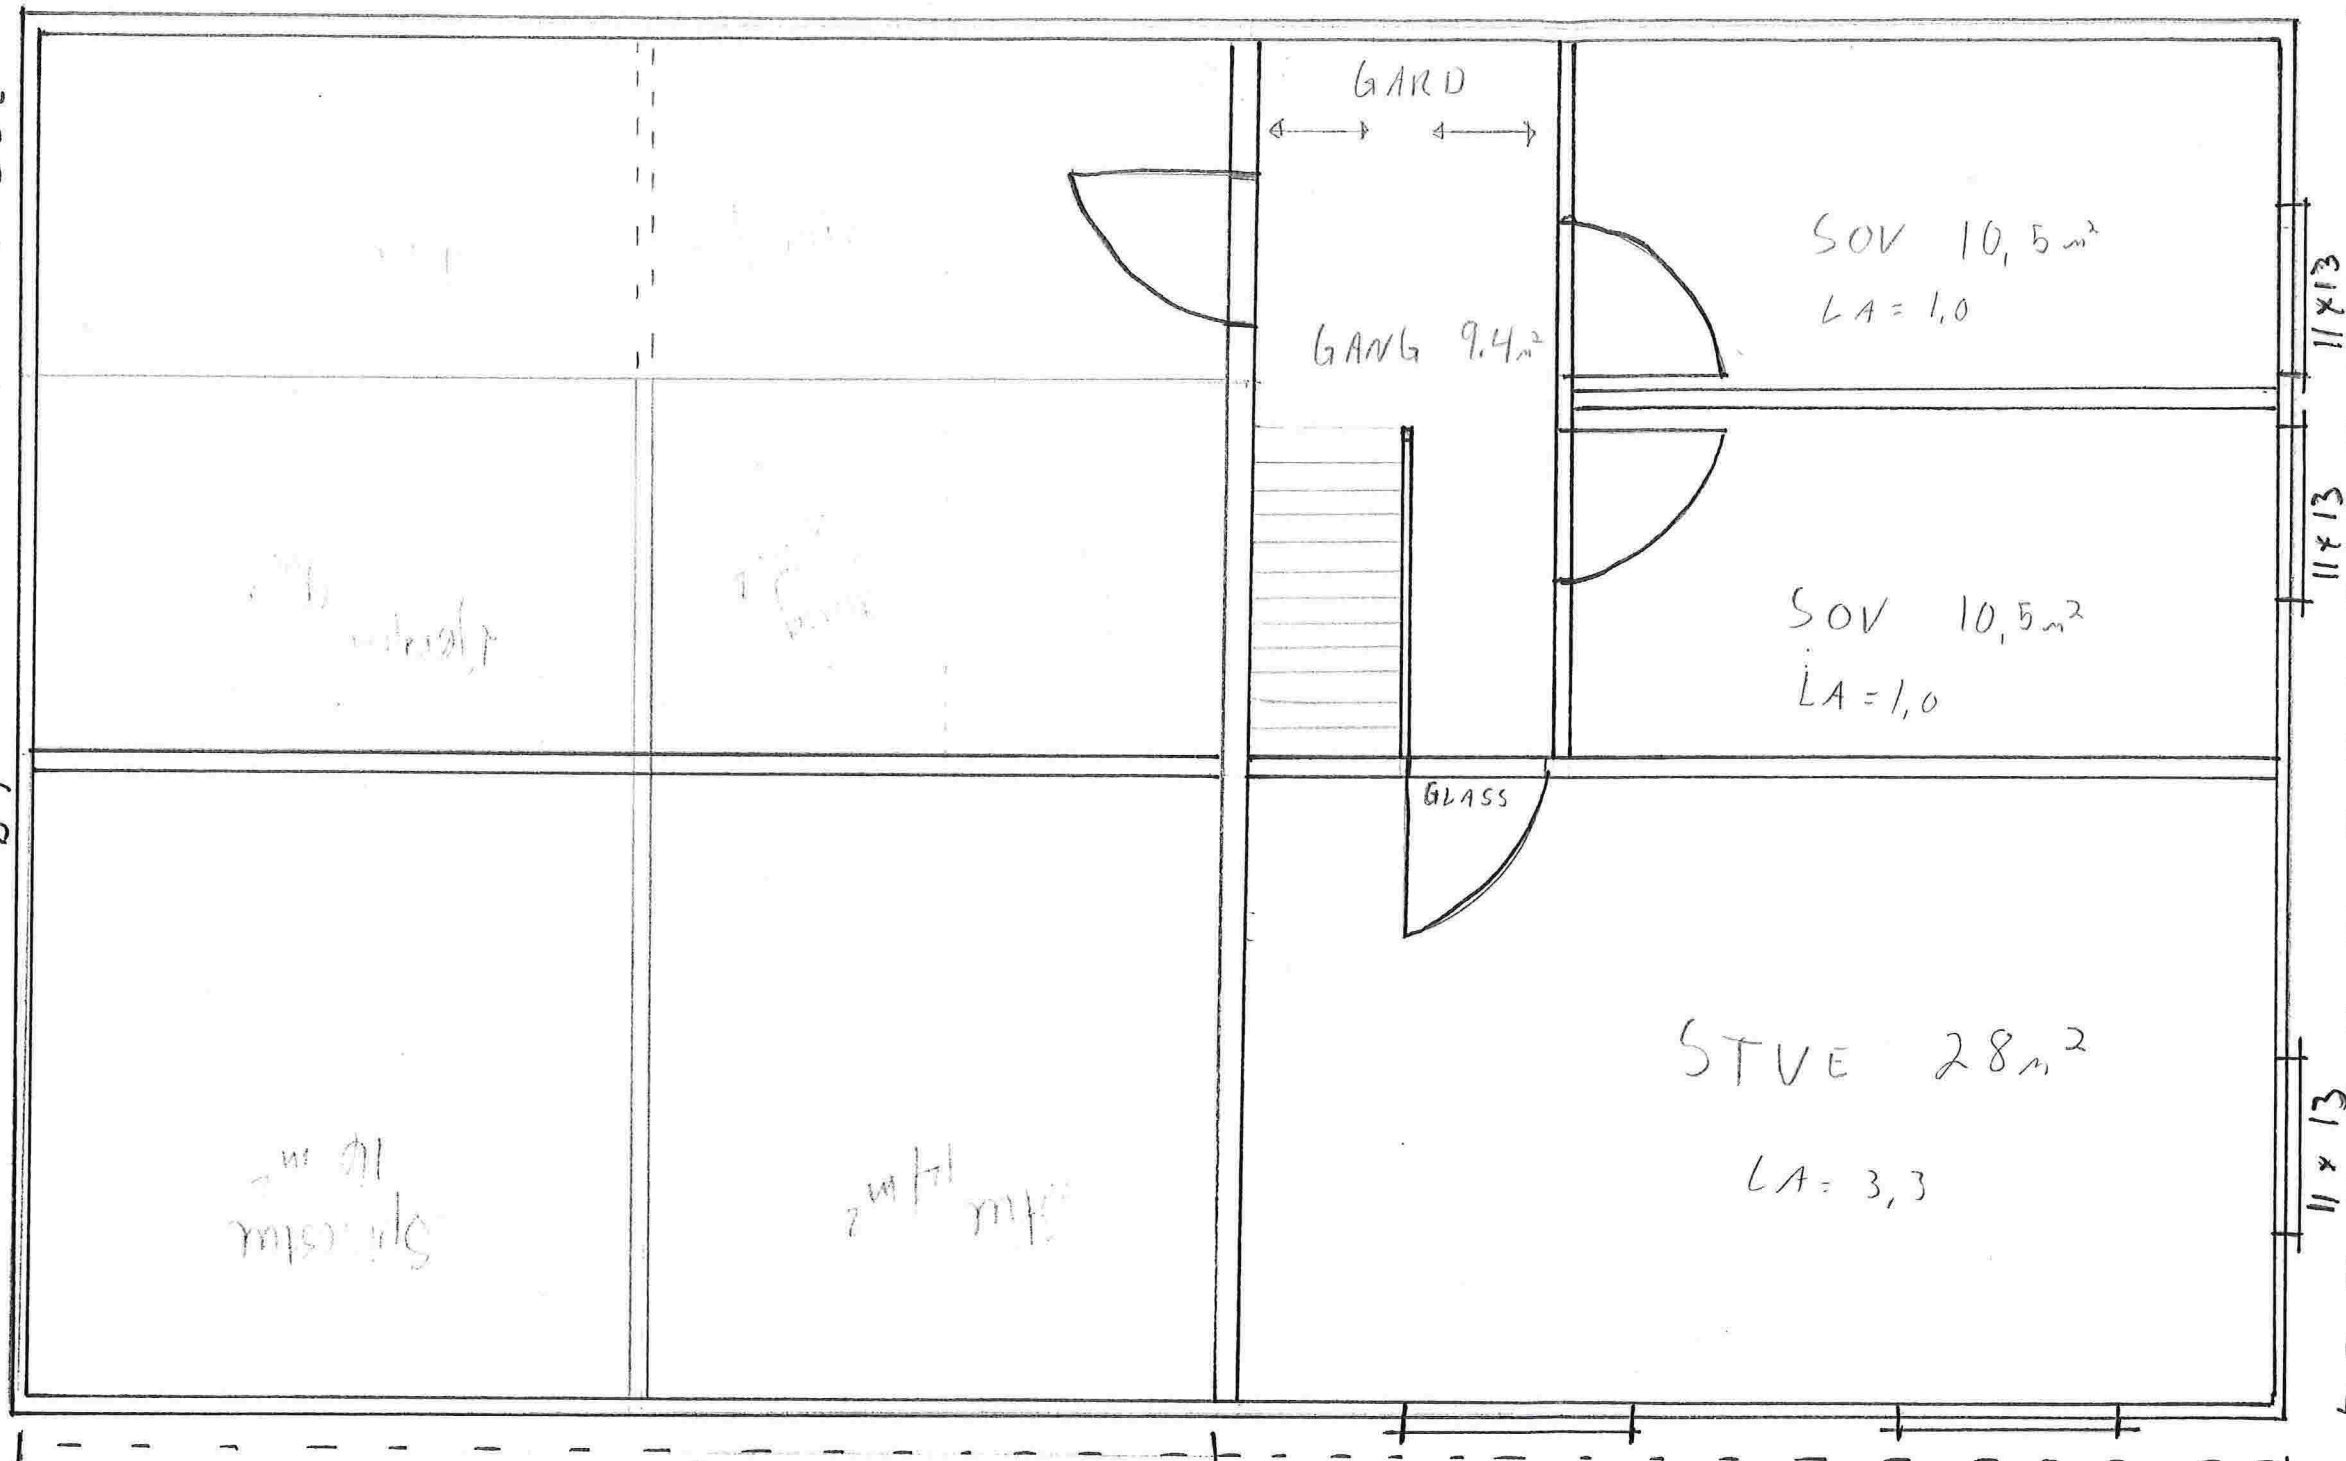

9,25m

810

15x15

7,0

15x15

gammal del


Tilbygg

15,1m

Tilbygg

EKSISTERENDE Bygg

TILTAKSHAVER:	
TRINE SOMBY/HENNING AASEN FO	
G.NR 144	B.NR 10
Tilbygg	7/3-2016
Hovedplan	1:50

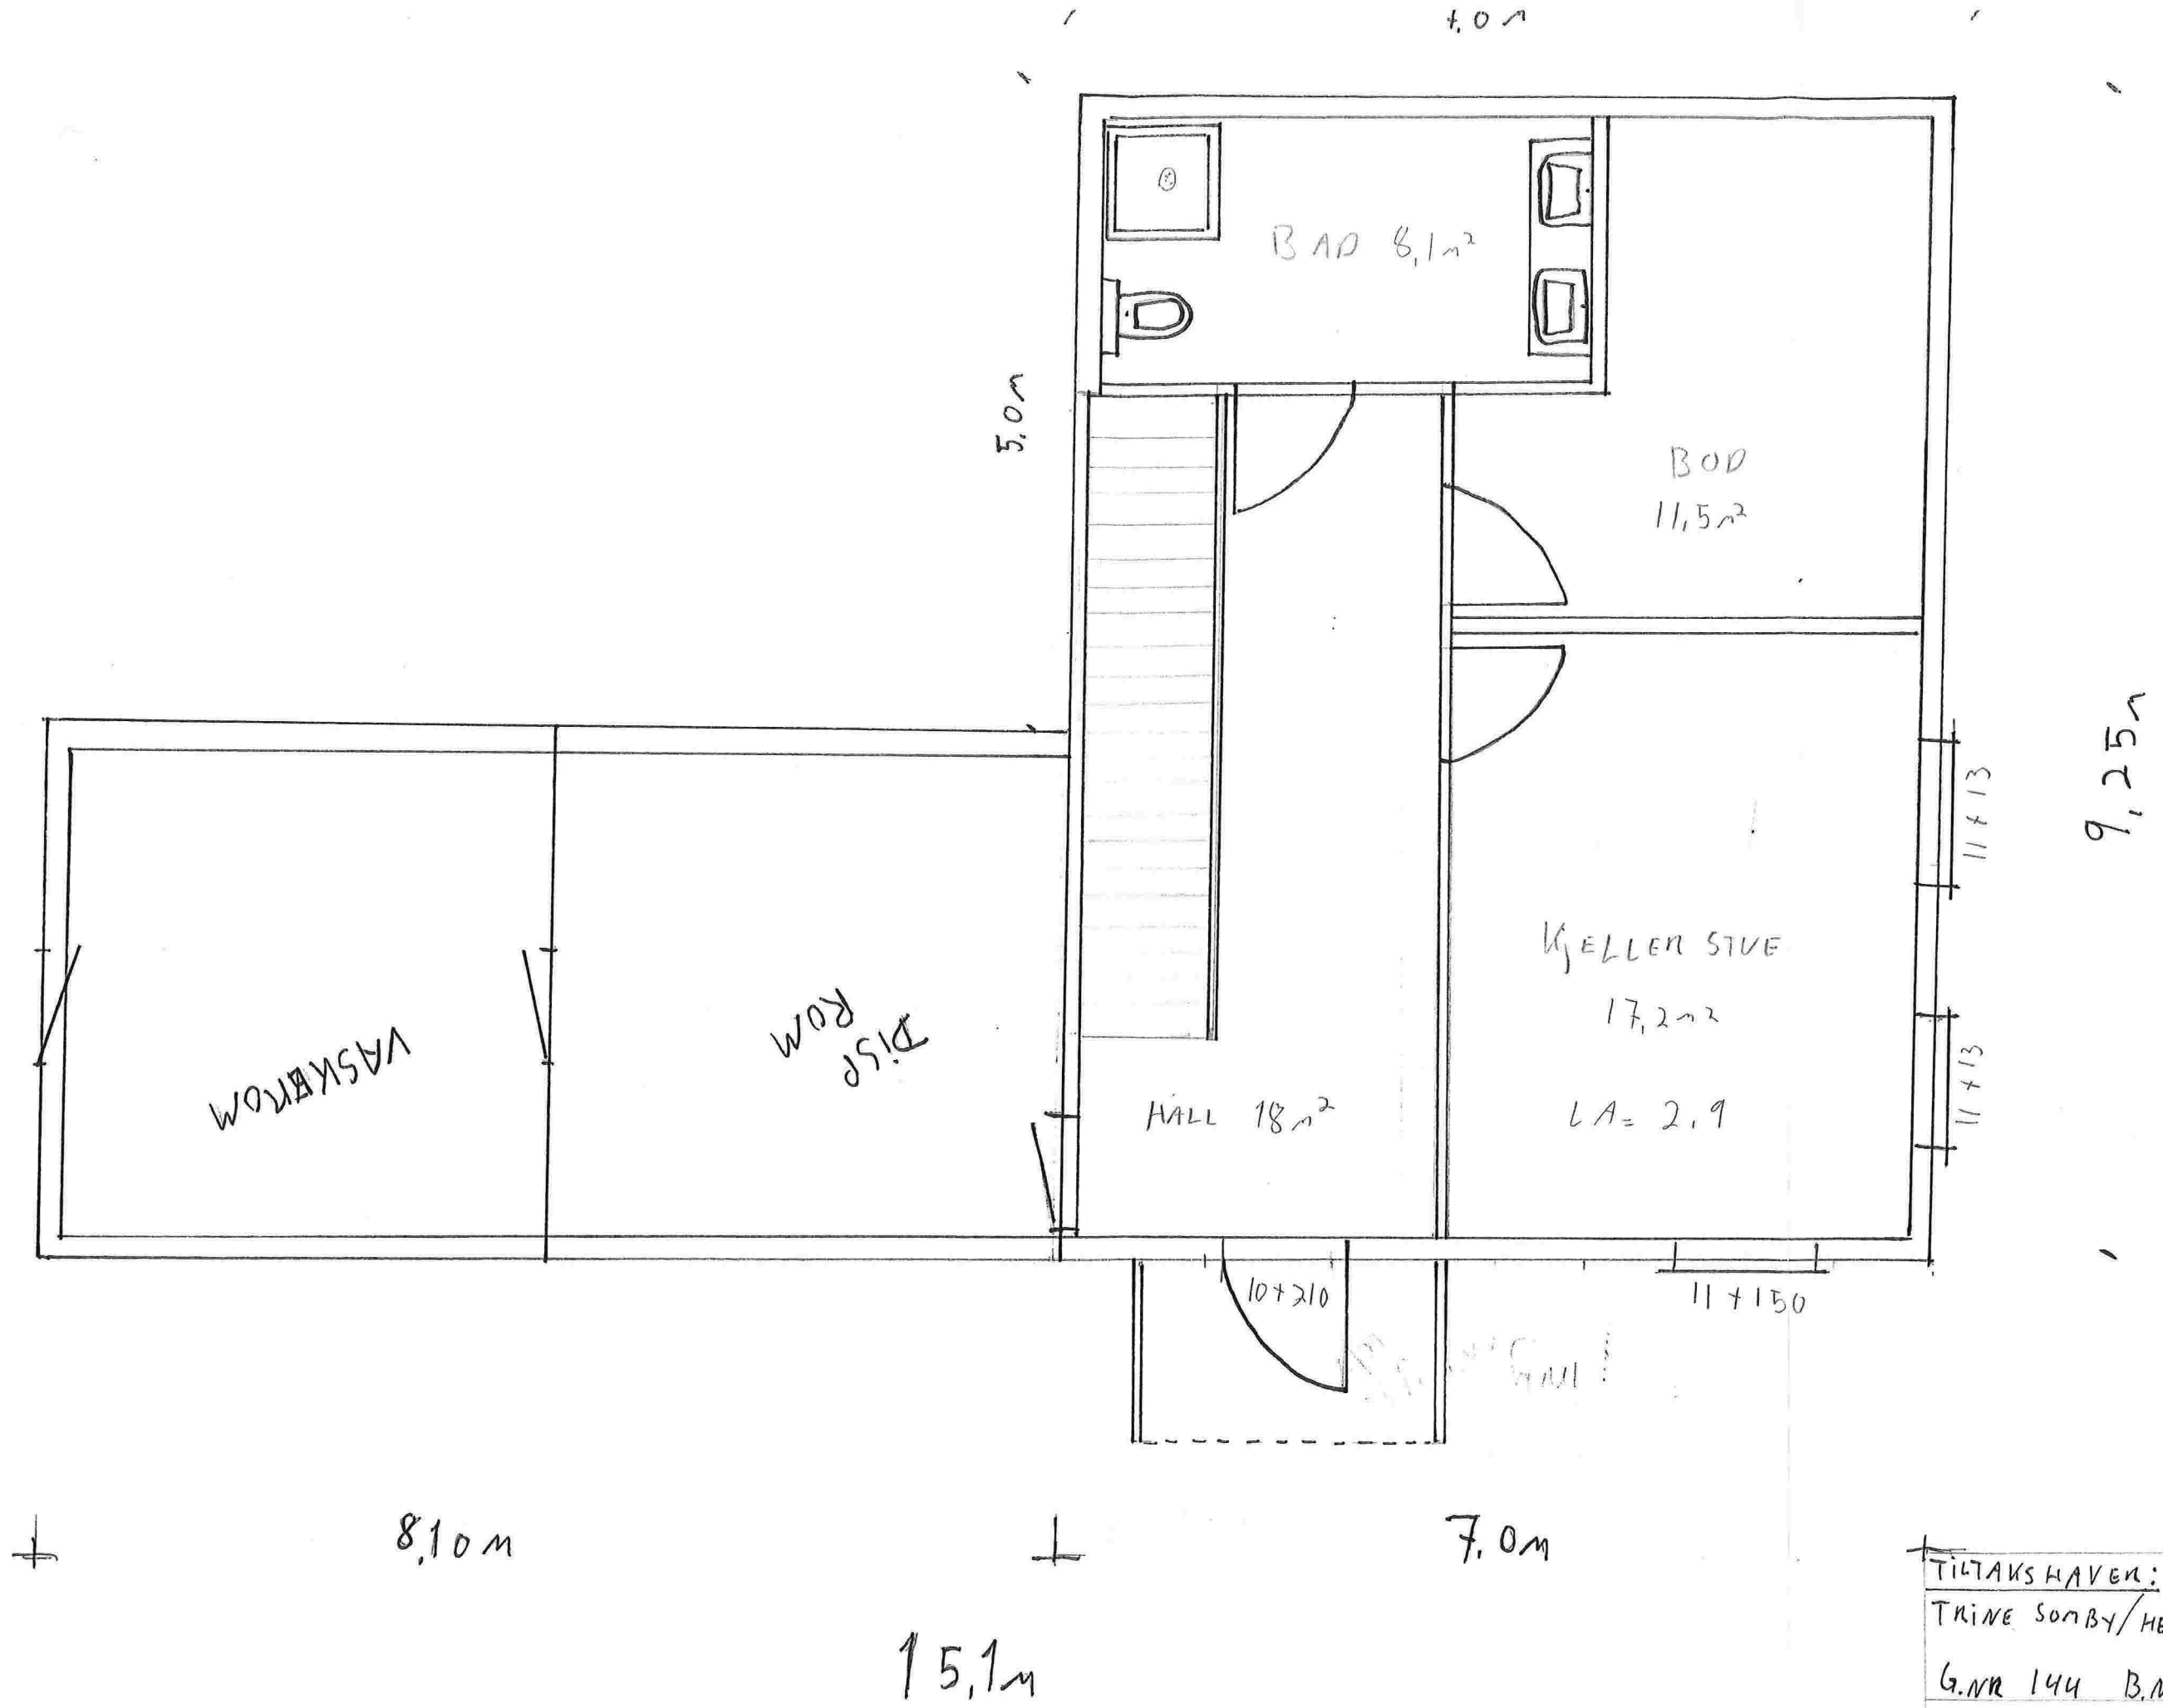

TILTAKSHAVEN:  
 TRINE SOMBY/HENNING AASEN FOSS  
 G.NR 144 B.NR 10  
 TILBYGG. | 7/3 - 2011  
 KJELLER PLAN | 1:50