



Fasade

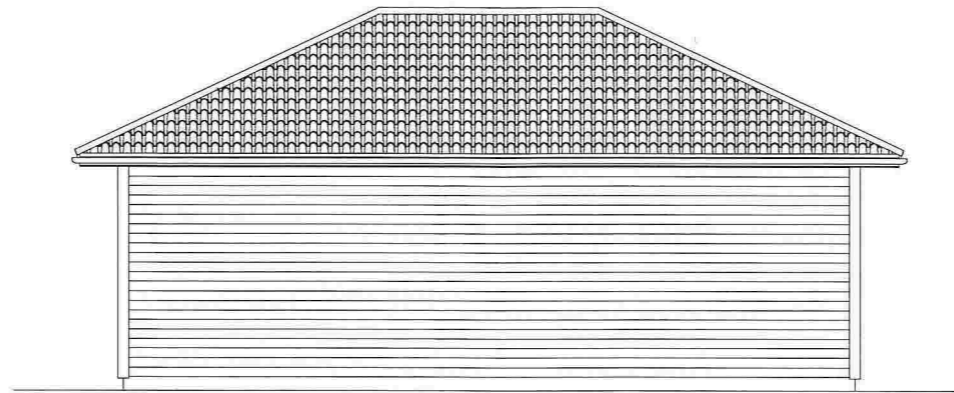



Fasade



Fasade

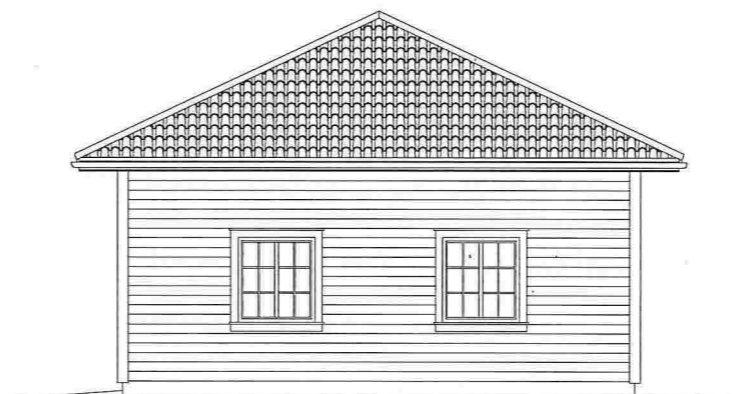

Fasade

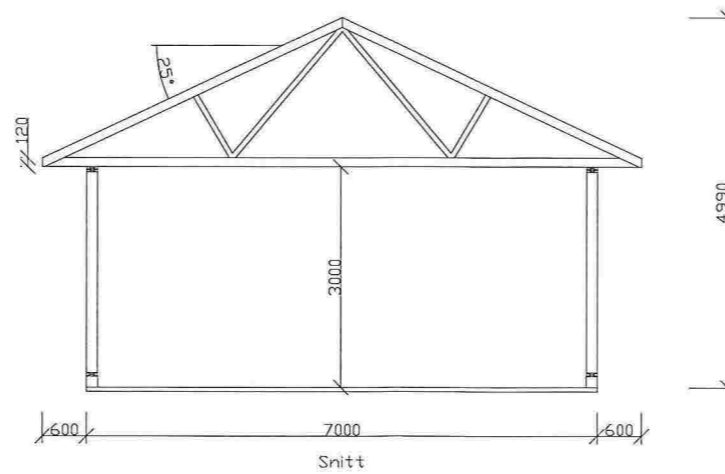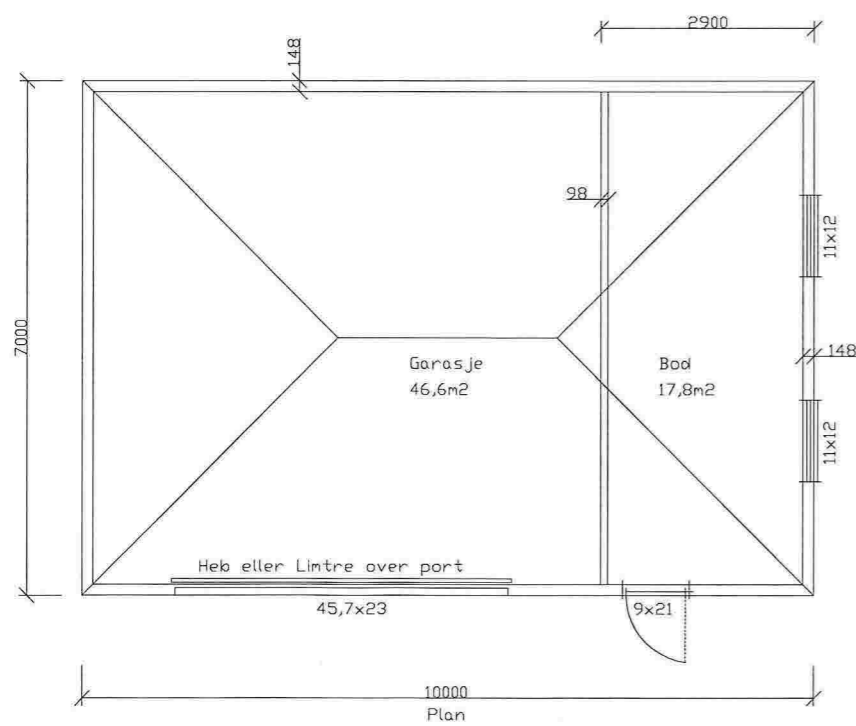

Tiltakshaver:			
Stig Wilhelmsen og Julianne Gullaksen			
Tegning:			
PLAN, SNITT og FASADE GARASJE			
Dato: 20.02.2014	Konstr./Tegnet: SFH	Målestokk: 1:100	Tegn nr: 101
Revi:	Gnr/B.nr: 56/129	Kommune: Lindås	
Byggmester Sindre Foss Hopland AS			
Seimstranda 68, 5912 Seim			
Tlf 91721865			

Bra: 64,4m²
Bya: 70m²