

> Vedlegg 4


1:500

107/14

Kolas  
Planlagt Terrasse

LINDÅS KOMMUNE TEKNISK	
Arkivkode 107/014	
31 MAI 1999	
Ark. saksnr. 99/01150	Løpenr. 002599/99
Saksh. Kbj	Grad.

25-April-2014

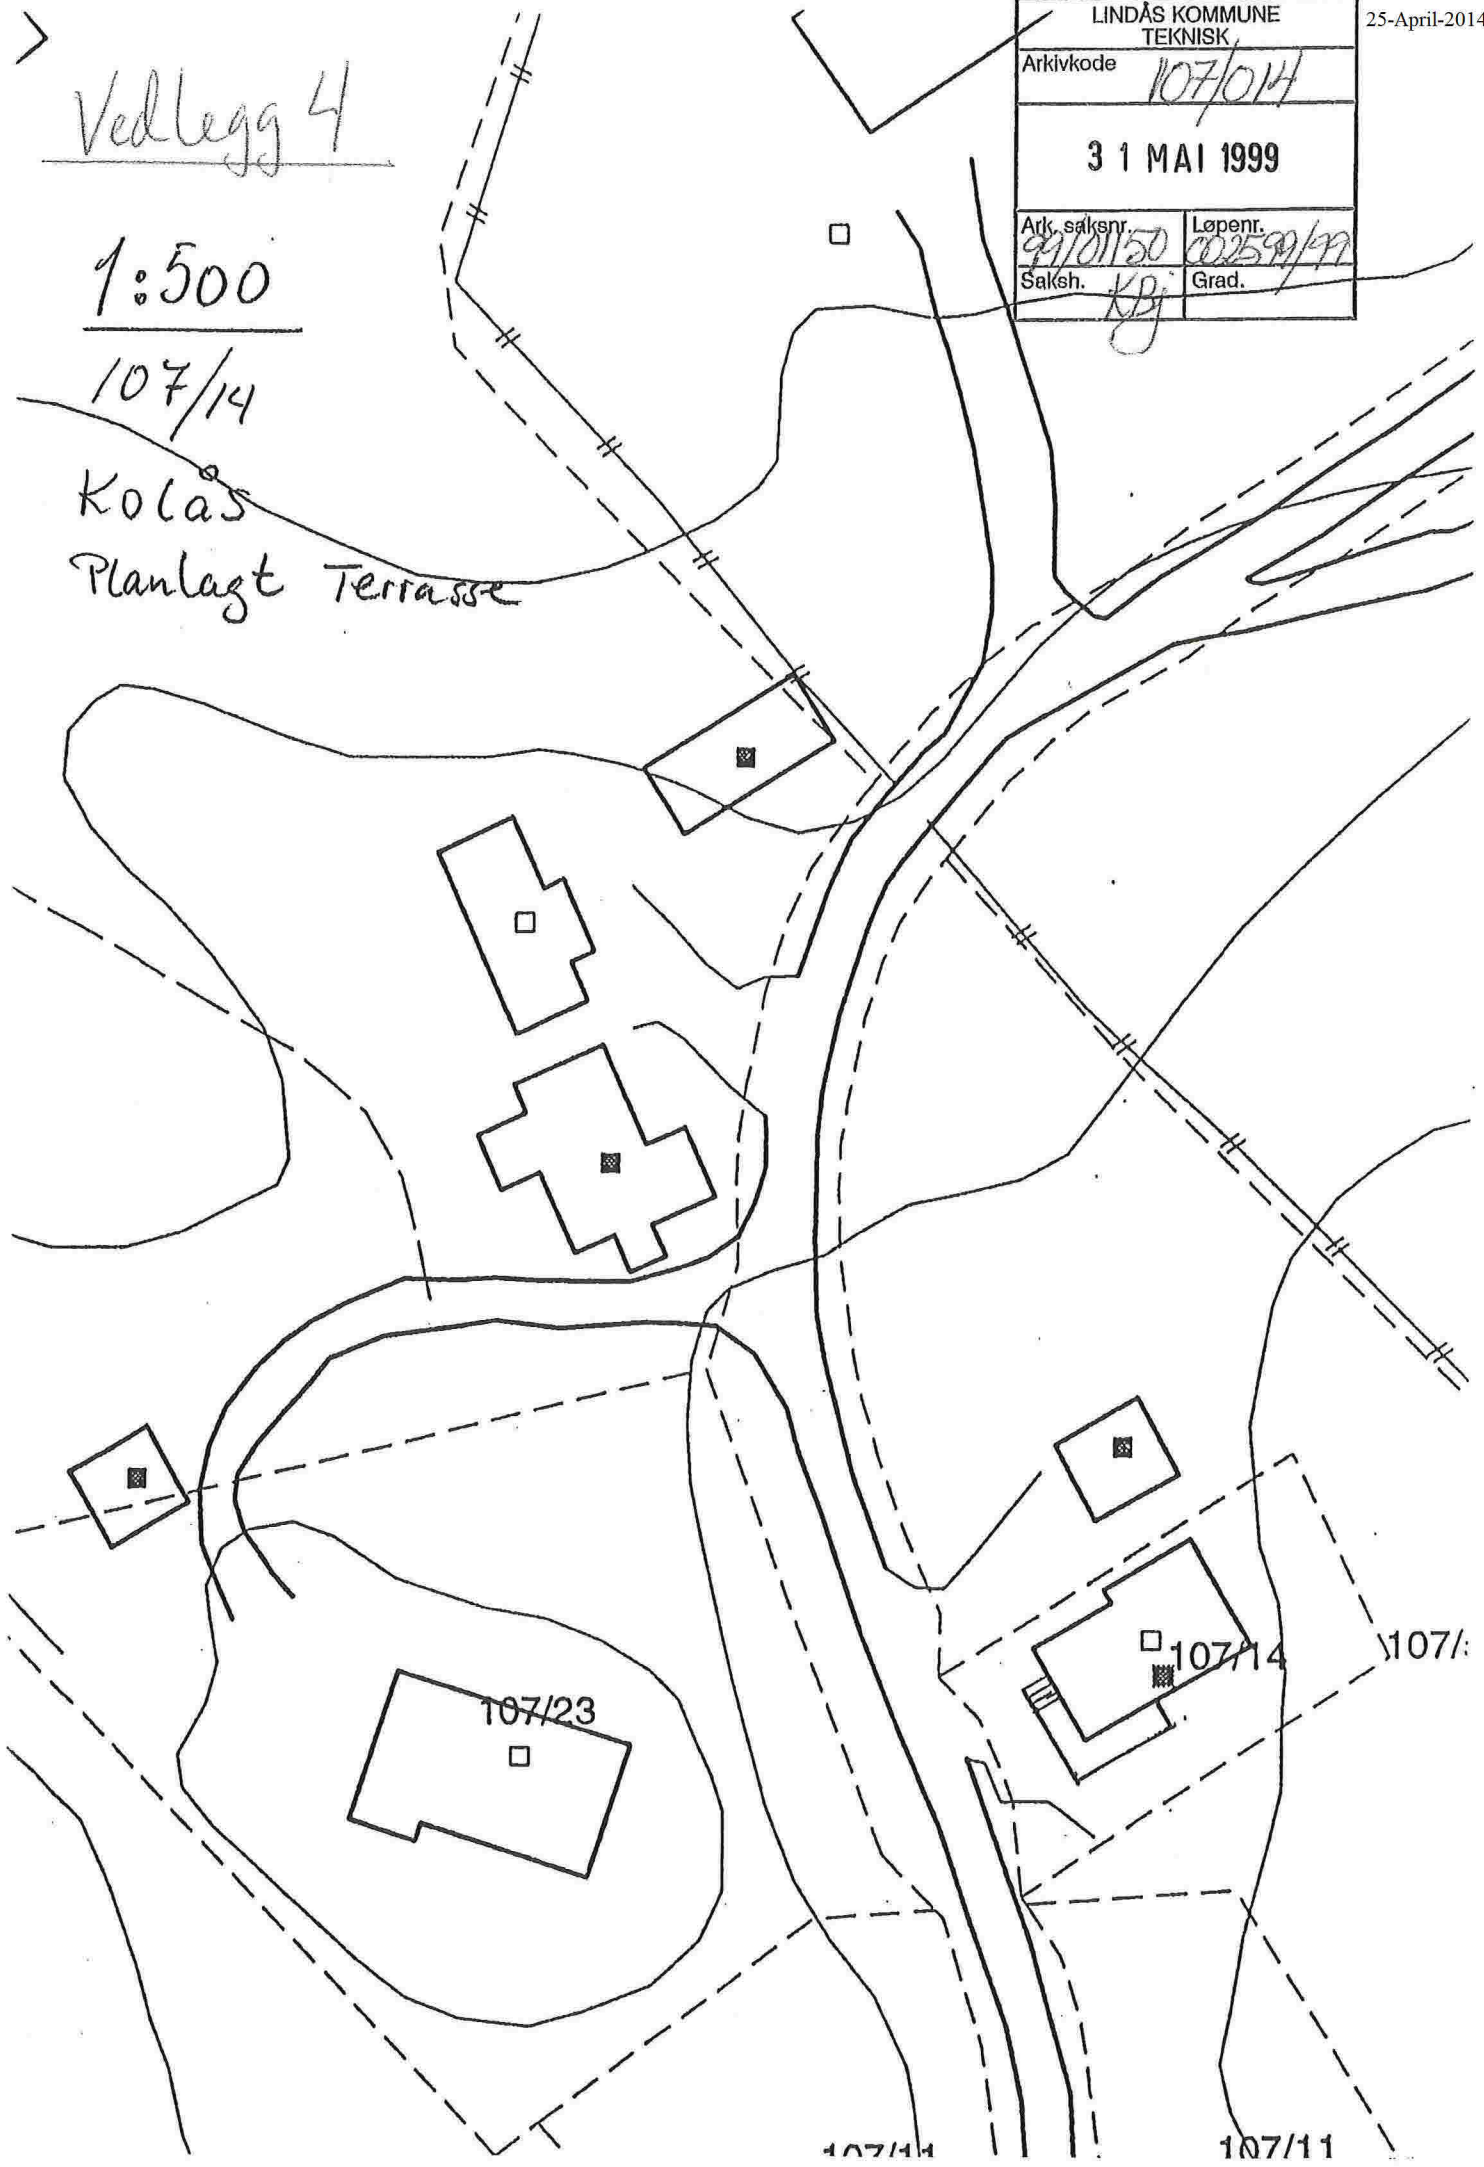

107/11

107/11

107/11



107/14

107/23


Vadlæs 1

LINDÅS KOMMUNE TEKNISK	
Arkivkode: 107/014	
31 MAI 1999	
Ark.saksnr. 2410/150	Løpenr. 0029999
Saksh. KBJ	Grad.

107/14  
KOLÅS  
1:100

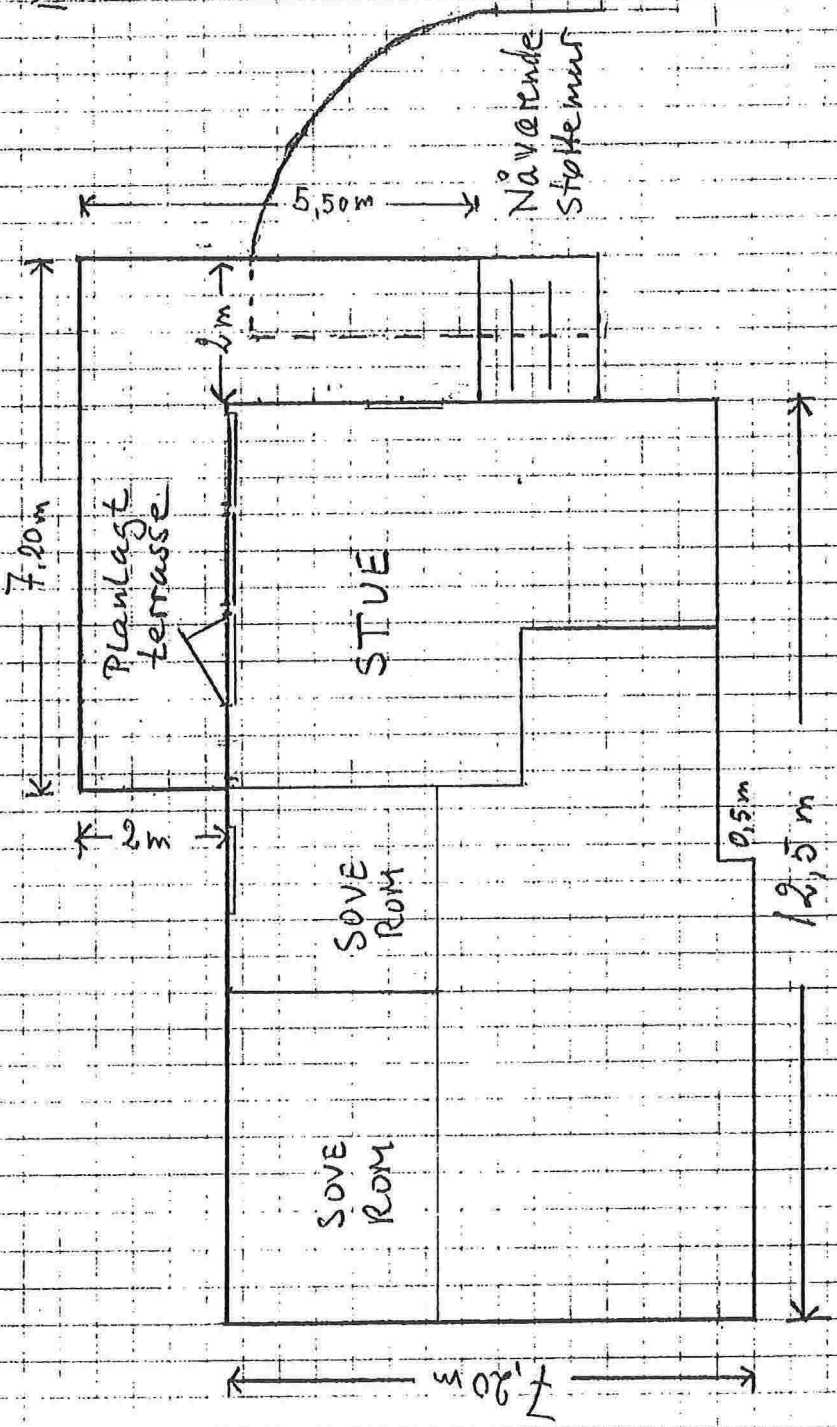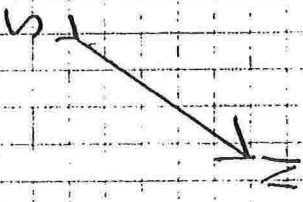

Vektors 3

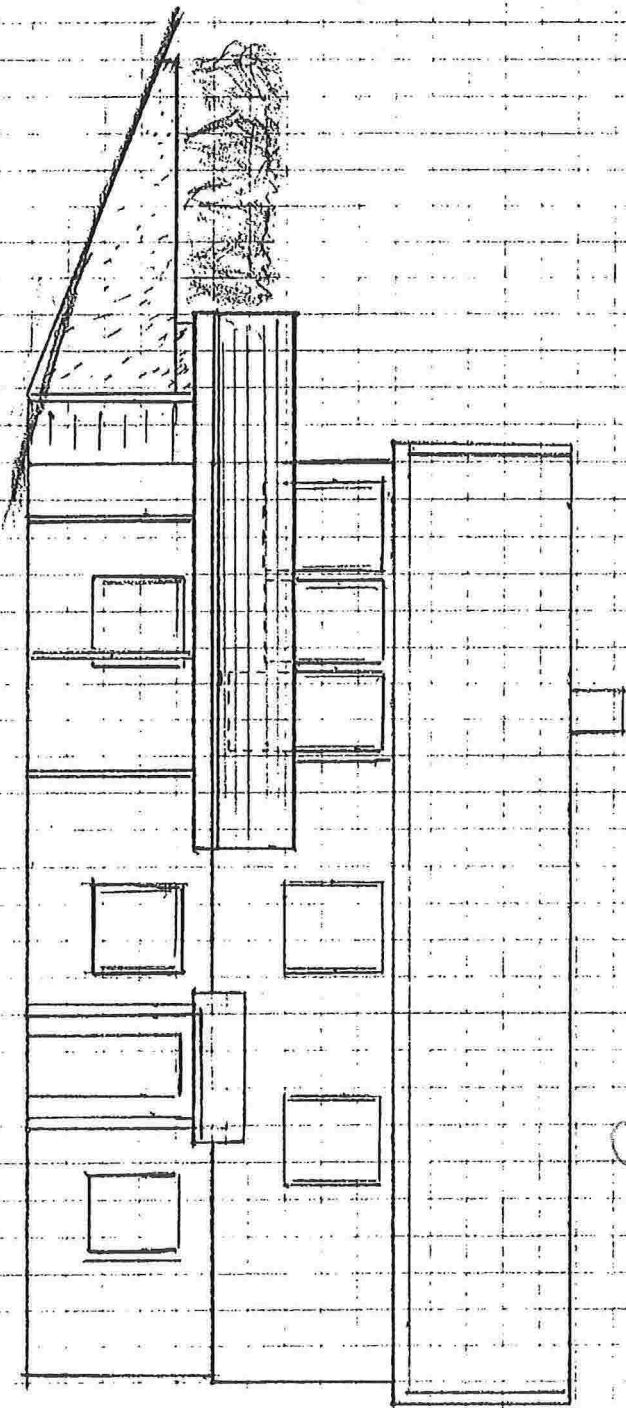


107/14  
Kolias

Fasade mot Syd

1:100

LINDAS KOMMUNE TEKNISK	
Arkivkode	107/014
31 MAI 1999	
Ark. saksnr.	Lepert
99101150	0259969
Saksh.	Grad.
VB	

Vedlegg 2

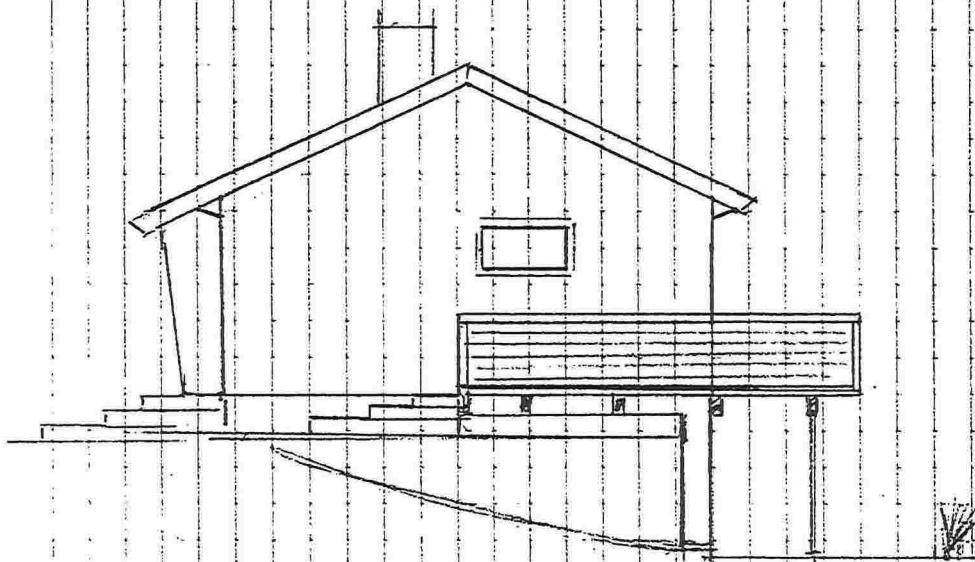

LINDÅS KOMMUNE	
TEKNISK	
Arkivkode	107/014
31 MAI 1999	
Ark. saknr.	Løpenr.
99/01120	002599/99
Saksh.	Grad.
KBJ	

107/14  
Kolas  
Fasade mot vest  
1:100