
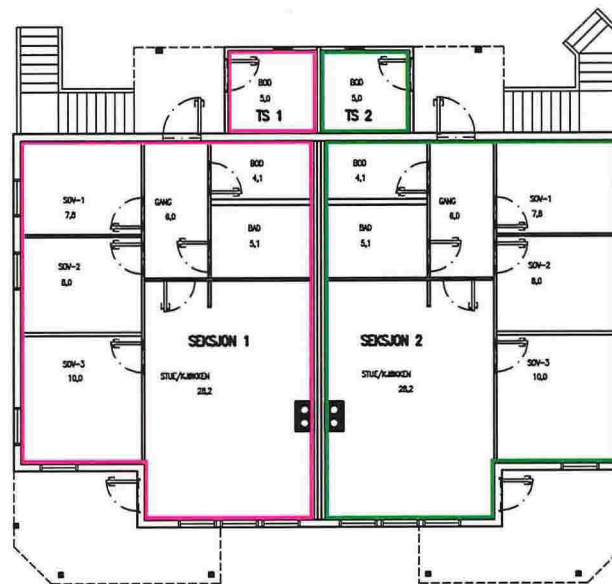


PLAN 1


SEKSJONERINGSBEGJÆRING
 VEDLEGG 1
 LINDÅS KOMMUNE
 GNR.137 BNR.217
 BYGGEÅR 2013
 MÅLESTOKK: 1:200
 DATO: 29.01.2014
 ADRESSE: ALVERFLATEN
 5911 ALVERSUND


DATE/SIGN	NOTE!	ACCORDING TO INTERNATIONAL LAWS, THIS DRAWING IS THE PROPERTY OF ARKOCONSULT AS. THE DRAWING CAN NOT BE USED, MADE PUBLIC OR HANDED OVER TO A THIRD PART WITHOUT OUR WRITTEN CONSENT. ANY INFRINGEMENT WILL LEAD TO LEGAL PROCEEDINGS.
	* PART OF DRAWING MAY NOT BE SHOWN IN SCALE * DO NOT TAKE MEASURES ON DRAWING * ONLY RELAY ON GVE DIMENSIONS	
	RILI/BOLIG OG EIENDOM ALVERFLATEN, 137/126	REVISION/DATE: PROJECT NO.: 2012141
	SEKSJONERING BYGG 1 PLAN 1	DRAWING NO.: 28312141A25
REV. DESCRIPTION		SCALE: 1:200 FORMAT: A4
	ARKOCONSULT AS, Postboks 103, 5291 Vølestr.f. Tel.: 56390003 – Fax.: 56191130 – Mob.: 93241511 Mail: post@arkoconsult.no – Org.nr.: 997089782 MVA	DRAWN: LAH DATE: 29.01.2014
		CHECKED: DATE:



PLAN 1


SEKSJONERINGSBEGJÆRING
 VEDLEGG 1
 LINDÅS KOMMUNE
 GNR.137 BNR.217
 BYGGEÅR 2013
 MÅLESTOKK: 1:200
 DATO: 29.01.2014
 ADRESSE: ALVERFLATEN
 5911 ALVERSUND

DATE/SIGN	NOTE!	ACCORDING TO INTERNATIONAL LAWS, THIS DRAWING IS THE PROPERTY OF ARKOCONSULT AS. THE DRAWING CAN NOT BE USED, MADE PUBLIC OR HANDED OVER TO A THIRD PART WITHOUT OUR WRITTEN CONSENT. ANY INFRINGEMENT WILL LEAD TO LEGAL PROCEEDINGS.
	<ul style="list-style-type: none"> * PART OF DRAWING MAY NOT BE SHOWN IN SCALE * DO NOT TAKE MEASURES ON DRAWING * ONLY RELAY ON GIVE DIMENSIONS 	
REV. DESCRIPTION	RILI/BOLIG OG EIENDOM ALVERFLATEN, 137/126	REVISION/DATE: PROJECT NO.: 2012141
	SEKSJONERING BYGG 1 PLAN 1	DRAWING NO.: 28312141A25
		SCALE: 1:200 FORMAT: A4
	ARKOCONSULT AS, Postboks 103, 5291 Valesf.f. Tel.: 56390003 - Fax.: 56191130 - Mob.: 93241511 Mail: post@arkoconsult.no - Org.nr.: 997089782 MVA	DRAWN: LAH DATE: 29.01.2014 CHECKED: DATE:

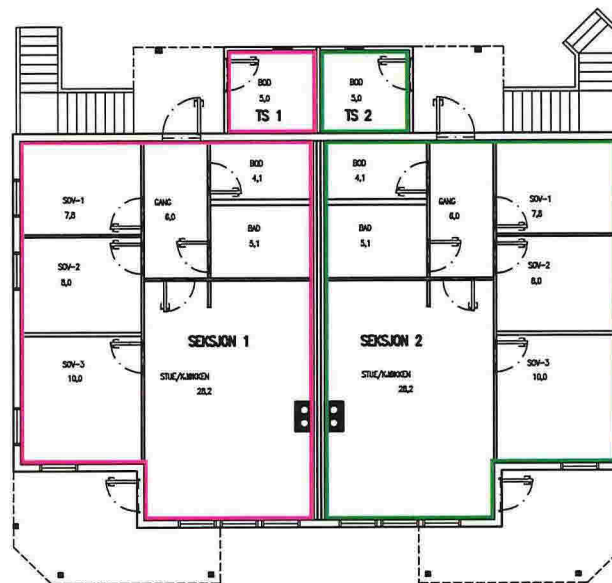

PLAN 1

SEKSJONERINGSBEGJÆRING
 VEDLEGG 1
 LINDÅS KOMMUNE
 GNR.137 BNR.217
 BYGGEÅR 2013
 MÅLESTOKK: 1:200
 DATO: 29.01.2014
 ADRESSE: ALVERFLATEN
 5911 ALVERSUND

DATE/SIGN	NOTE!	ACCORDING TO INTERNATIONAL LAWS, THIS DRAWING IS THE PROPERTY OF ARKOCONSULT AS. THE DRAWING CAN NOT BE USED, MADE PUBLIC OR HANDED OVER TO A THIRD PART WITHOUT OUR WRITTEN CONSENT. ANY INFRINGEMENT WILL LEAD TO LEGAL PROCEEDINGS.	
	<ul style="list-style-type: none"> * PART OF DRAWING MAY NOT BE SHOWN IN SCALE * DO NOT TAKE MEASURES ON DRAWING * ONLY RELAY ON GIVE DIMENSIONS 		
REV. DESCRIPTION	RILI/BOLIG OG EIENDOM ALVERFLATEN, 137/126	REVISION/DATE:	
		PROJECT NO.: 2012141	
	SEKSJONERING BYGG 1 PLAN 1	DRAWING NO.: 28312141A25	
	 ARKOCONSULT AS, Postboks 103, 5291 Valesfj. Tel.: 56390003 - Fax.: 56191130 - Mob.: 93241511 Mail: post@arkoconsult.no - Org.nr.: 997089782 MVA	SCALE: 1:200	FORMAT: A4
	DRAWN: LAH	DATE: 29.01.2014	
	CHECKED:	DATE:	