



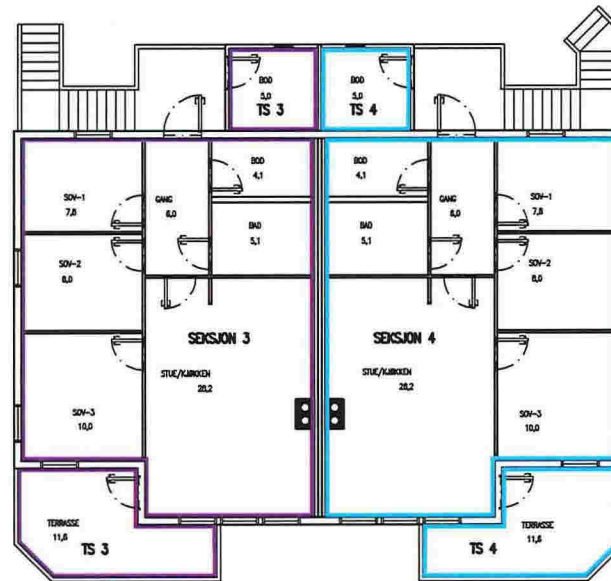

PLAN 2

SEKSJONERINGSBEGJÆRING
VEDLEGG 2
LINDÅS KOMMUNE
GNR.137 BNR.217
BYGGEÅR 2013
MÅLESTOKK: 1:200
DATO: 29.01.2014
ADRESSE: ALVERFLATEN
5911 ALVERSUND

REV. / SIGN.	NOTE!	ACCORDING TO INTERNATIONAL LAWS, THIS DRAWING IS THE PROPERTY OF ARKOCONSULT AS. THE DRAWING CAN NOT BE USED, MADE PUBLIC OR HANDED OVER TO A THIRD PARTY WITHOUT OUR WRITTEN CONSENT. ANY INFRINGEMENT WILL LEAD TO LEGAL PROCEEDINGS.	
	* PART OF DRAWING MAY NOT BE SHOWN IN SCALE		
	* DO NOT TAKE MEASURES ON DRAWING		
	* ONLY RELAY ON GIVE DIMENSIONS		
REV. / DESCRIPTION	RILI/BOLIG OG EIENDOM	REVISION/DATE:	
	ALVERFLATEN, 137/126	PROJECT NO.: 2012141	
	SEKSJONERING BYGG 1	DRAWING NO.:	
	PLAN 2	28312141A26	
ARKOCONSULT AS, Postboks 103, 5291 Væstf., Tel.: 56390003 - Fax.: 56191130 - Mob.: 93241511 Mail: post@arkoconsult.no - Org.nr.: 997089782 MVA	SCALE: 1:200	FORMAT: A4	
	DRAWN: LAH	DATE: 29.01.2014	
	CHECKED:	DATE:	

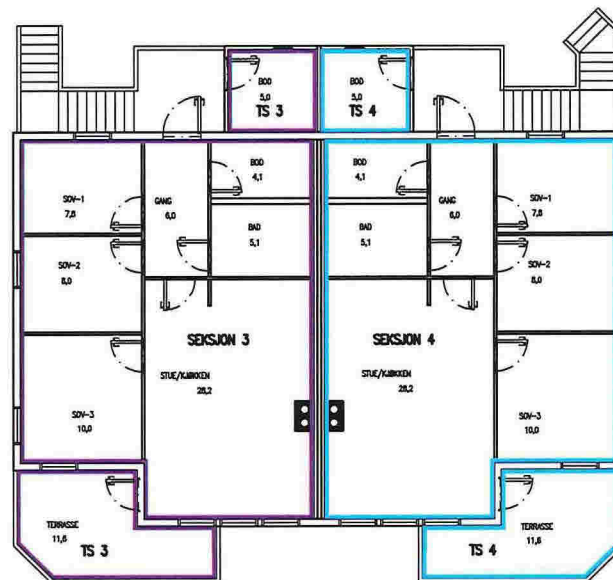


PLAN 2

SEKSJONERINGSBEGJÆRING
VEDLEGG 2
LINDÅS KOMMUNE
GNR.137 BNR.217
BYGGEÅR 2013
MÅLESTOKK: 1:200
DATO: 29.01.2014
ADRESSE: ALVERFLATEN
5911 ALVERSUND

REV. / DATE / SIGN	NOTE!	ACCORDING TO INTERNATIONAL LAWS, THIS DRAWING IS THE PROPERTY OF ARKOCONSULT AS. THE DRAWING CAN NOT BE USED, MADE PUBLIC OR HANDED OVER TO A THIRD PART WITHOUT OUR WRITTEN CONSENT. ANY INFRINGEMENT WILL LEAD TO LEGAL PROCEEDINGS.	
	- PART OF DRAWING MAY NOT BE SHOWN IN SCALE - DO NOT TAKE MEASURES ON DRAWING - ONLY RELAY ON GIVE DIMENSIONS		
	RILI/BOLIG OG EIENDOM ALVERFLATEN, 137/126	REVISION/DATE:	
	SEKSJONERING BYGG 1 PLAN 2	PROJECT NO.: 2012141	
REV. / DATE / SIGN	DRAWING NO.: 28312141A26		
	SCALE: 1:200		FORMAT: A4
	DRAWN: LAH		DATE: 29.01.2014
	CHECKED:		DATE:

arkoconsult
ARKOCONSULT AS, Postboks 103, 5291 Vålestr. f.
Tel.: 56390003 – Fax.: 56191130 – Mob.: 93241511
Mail: post@arkoconsult.no – Org.nr.: 997089782 MVA

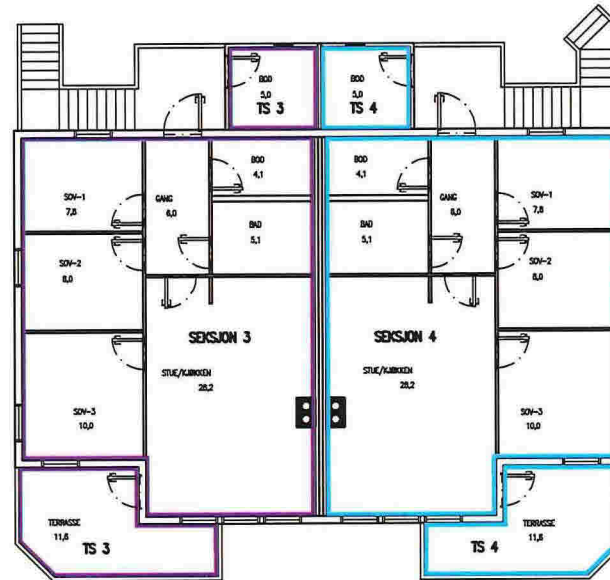

PLAN 2

SEKSJONERINGSBEGJÆRING
VEDLEGG 2
LINDÅS KOMMUNE
GNR.137 BNR.217
BYGGEÅR 2013
MÅLESTOKK: 1:200
DATO: 29.01.2014
ADRESSE: ALVERFLATEN
5911 ALVERSUND

DATE/SSN	NOTE: * PART OF DRAWING MAY NOT BE SHOWN IN SCALE * DO NOT TAKE MEASURES ON DRAWING * ONLY RELAY ON GIVE DIMENSIONS	ACCORDING TO INTERNATIONAL LAWS, THIS DRAWING IS THE PROPERTY OF ARKOCONSULT AS. THE DRAWING CAN NOT BE USED, MADE PUBLIC OR HANDED OVER TO A THIRD PART WITHOUT OUR WRITTEN CONSENT. ANY INFRINGEMENT WILL LEAD TO LEGAL PROCEEDINGS.			
	RILI/BOLIG OG EIENDOM ALVERFLATEN, 137/126	REVISION/DATE: PROJECT NO.: 2012141			
REVISION/DESCRIPTION	SEKSJONERING BYGG 1 PLAN 2	DRAWING NO.: 28312141A26			
	 ARKOCONSULT AS, Postboks 103, 5291 Valest.f. Tel.: 56390003 – Fax.: 56191130 – Mob.: 93241511 Mail: post@arkoconsult.no – Org.nr.: 997089782 MVA	SCALE: 1:200	FORMAT: A4		
		DRAWN: LAH	DATE: 29.01.2014		
		CHECKED:	DATE:		