


Totalt BRA HOVEDPLAN + Garasje = 266,4m²

Rev. 21.04.2010 justeringer bad,dører

Enebolig m/Livsløpstandard

Tiltakshaver:	Linda R. & Malvin Sandhåland
Byggeplass:	Skurtveitvegen 5917 Rosslund
Kommune:	Meland
Gnr:	48
Bnr:	53
Mål:	1 : 100
Planer og snitt	

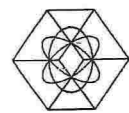

DDS-CAD

Date:	11.02.2010
Tegn:	Konfe
Prosjekt:	Røysef
Legn.nr:	501

© Tegningen er beskyttet i.h.t. lov om opphavsrett
09-March-2017



SYD



ØST

Rev. 21.04.2010 justeringer , dører

Enebolig m/Livsløpstandard

DATA DESIGN SYSTEM



Tiltakshaver:	Linda R. & Malvin Sandhåland	Dato:	11.02.2010
Byggeplass:	Skurtveitvegen 5917 Rossland	Tegn:	Oddva
Kommune:	Meland	Prosjekt:	Røyseth
Gnr: 48	Bnr: 53	Mål: 1 : 100	Tegn.nr: 502
Fasader	© Tegningen er beskyttet i.h.t. lov om opphavsrett.		

Vedlegg nr. 5
E1

DATA DESIGN SYSTEM


Tiltakshaver: **Linda R. & Malvin Sandhåland**
 Byggeplass: **Skurtveitvegen 5917 Rossland**
 Kommune: **Meland**
 Gnr: 48 Bnr: 53 Måli. 1: 100
 Planer og snitt

Date: 11.02.2010
 Tegner: Konfe
 Prosjekt: Røyseih
 Tegnr.: 501


© Tegningen er beskyttet i.h.t. lov om opphavsrett.

Rev. 21.04.2010 justeringer bad,dører


Enebolig m/Livsløpstandard

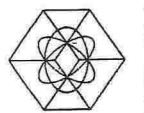





DDS-CAD

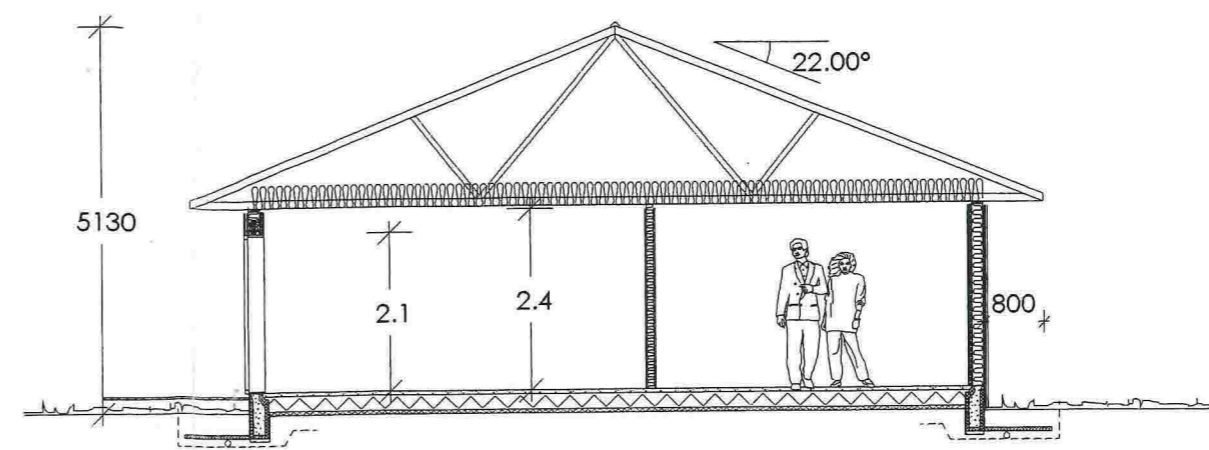

Totalt BRA HOVEDPLAN + Garasje = 266,4m²

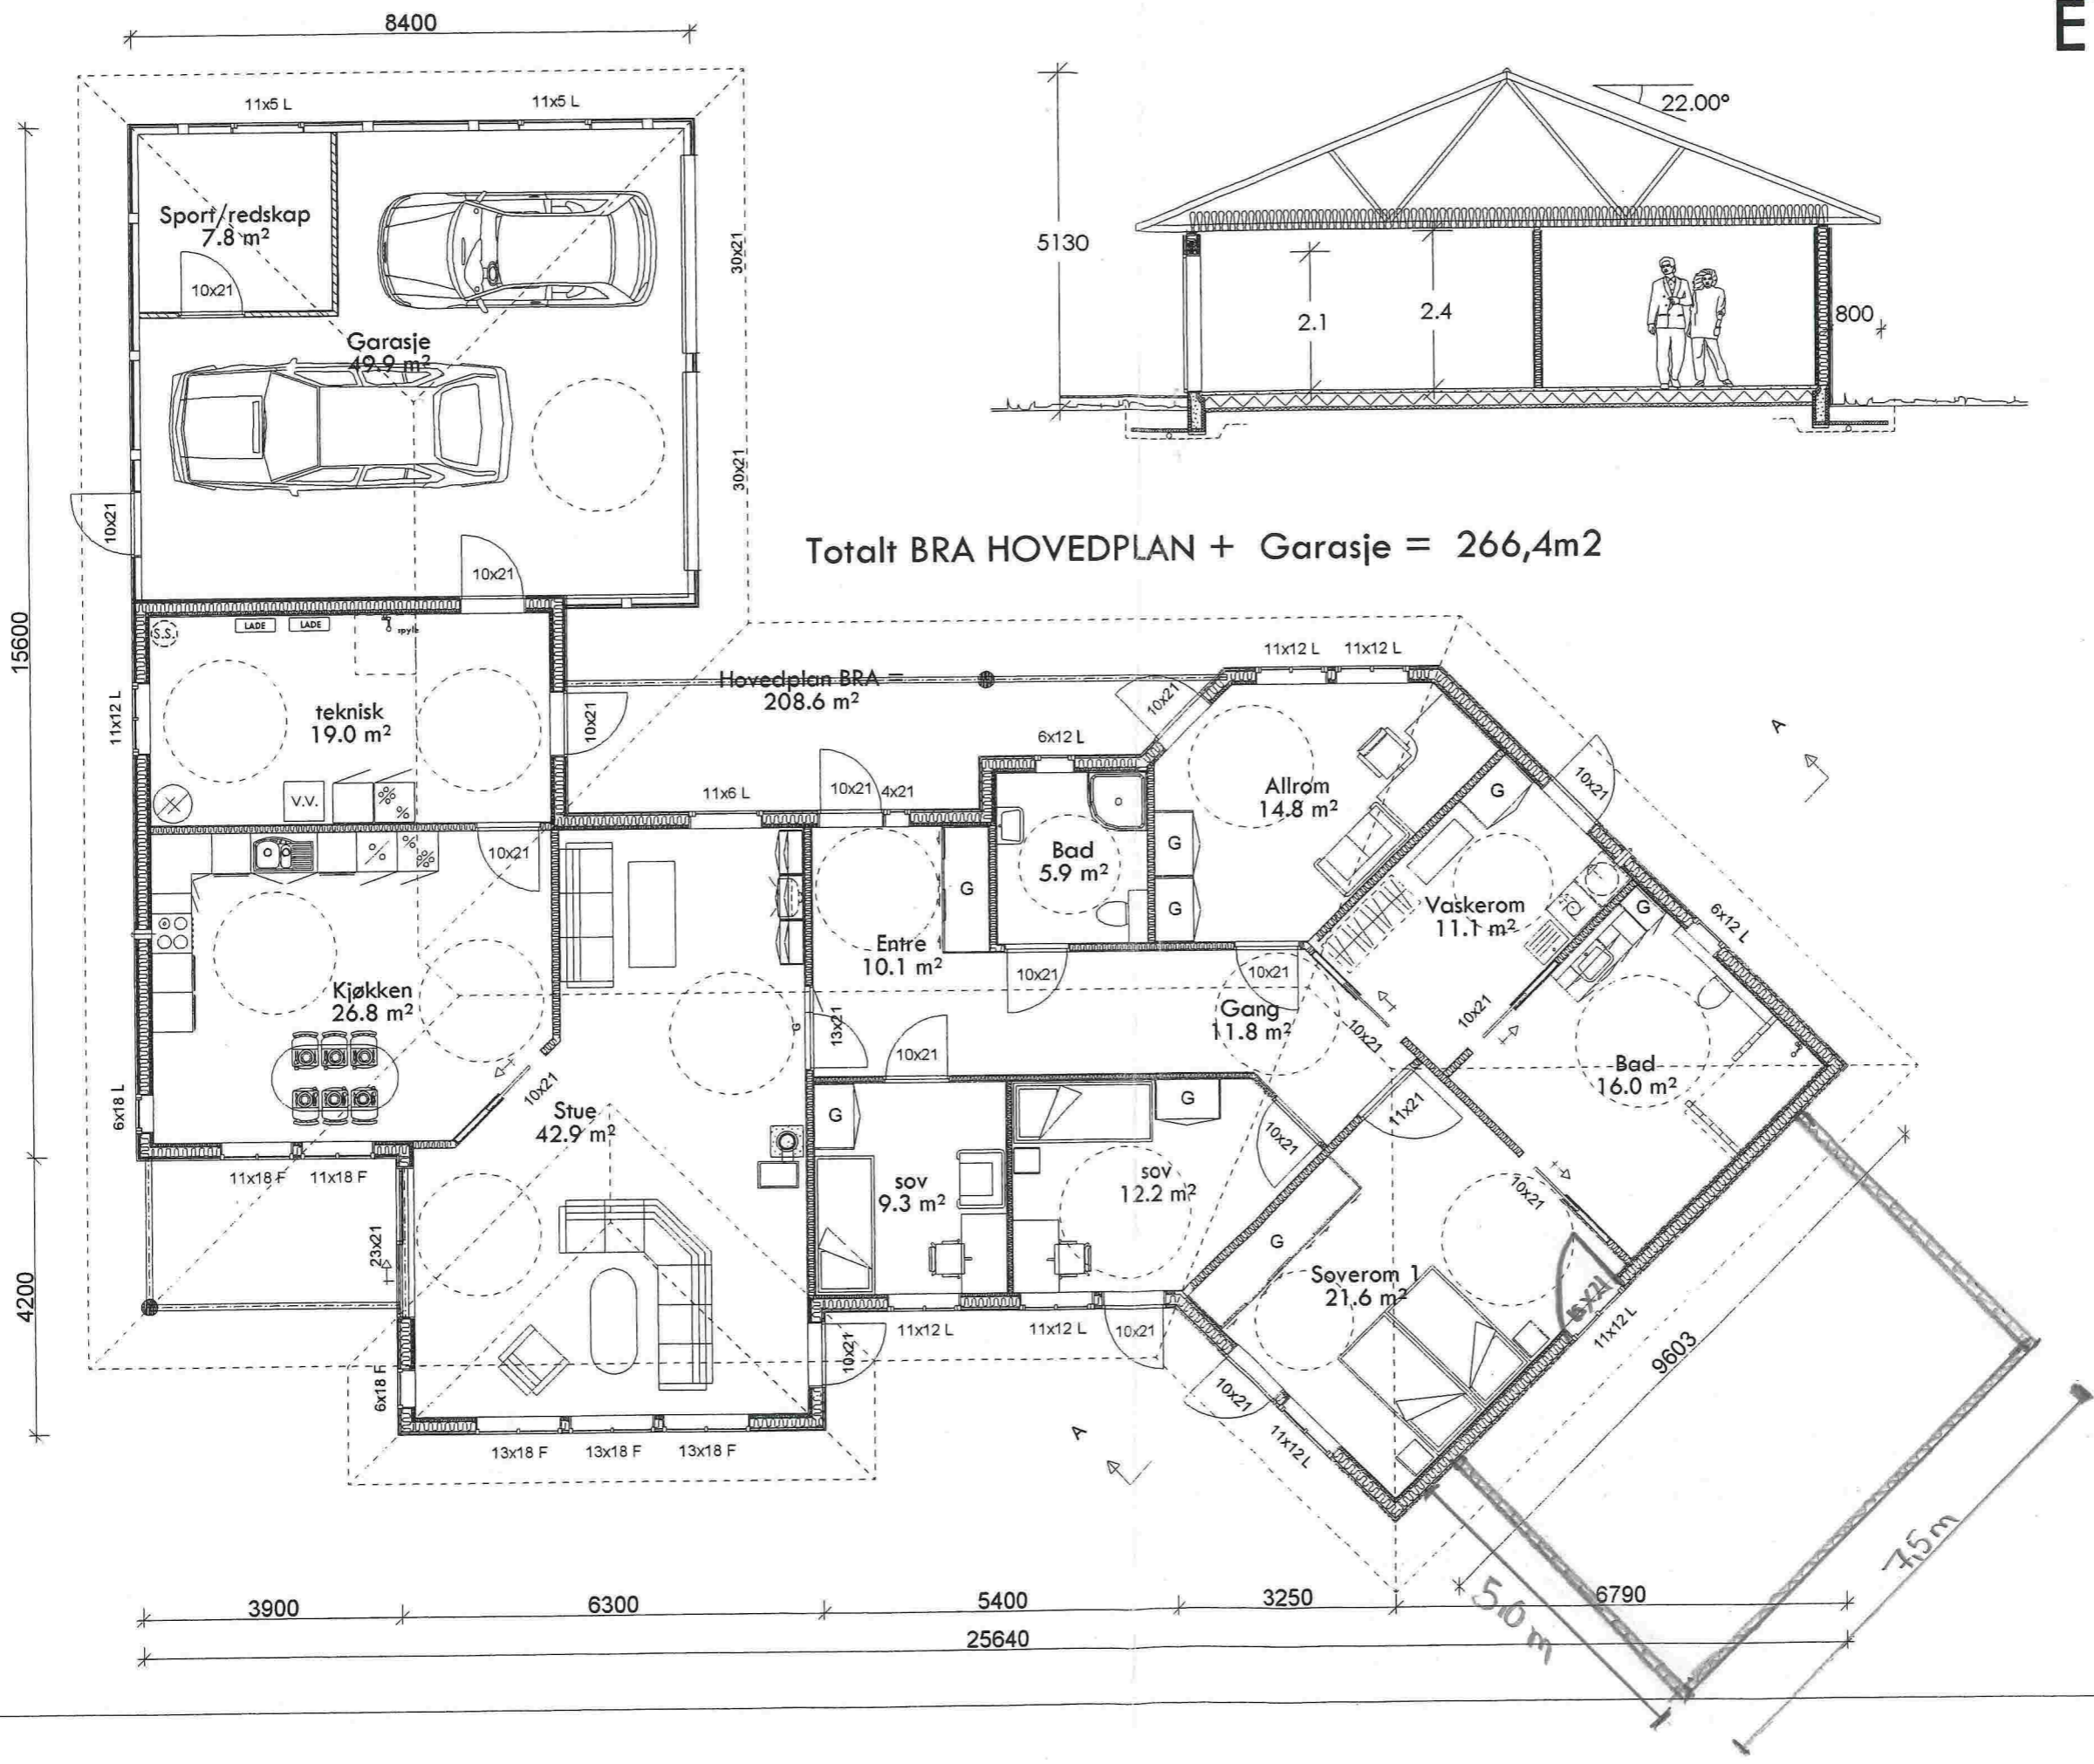

Vedlegg nr. 6

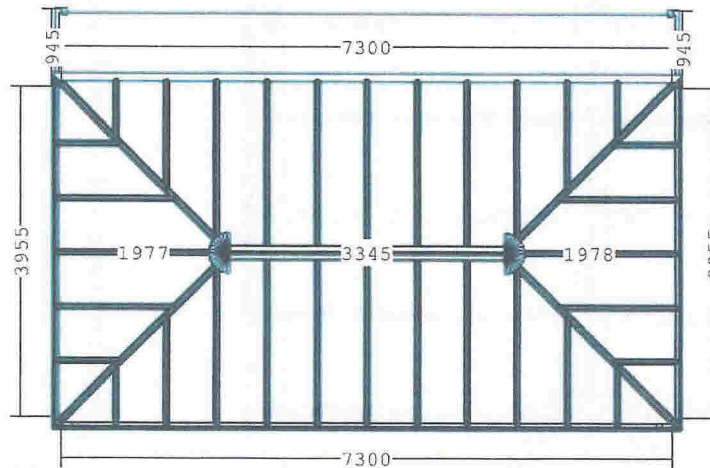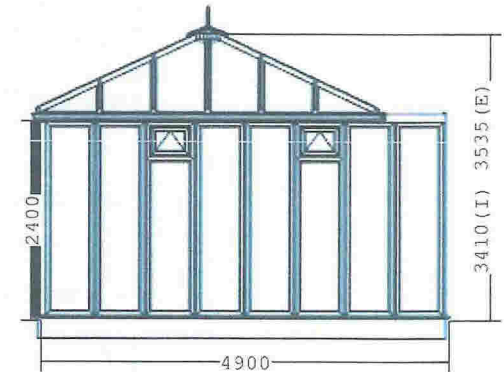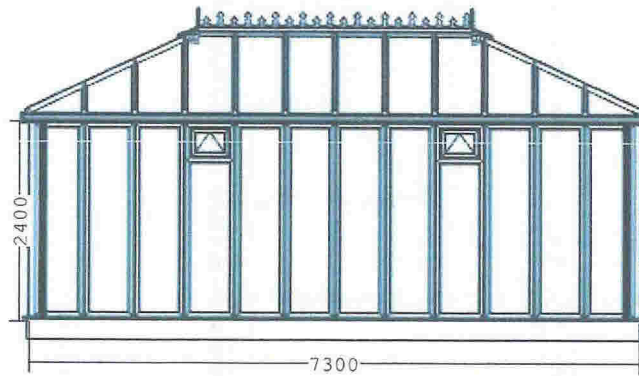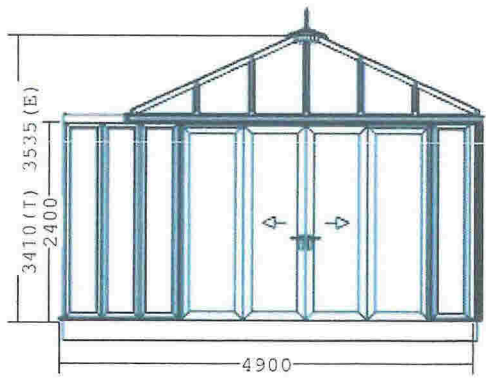

global
conservatory roof

DETAILS

All dimensions shown are in millimeters and are to internal frame / ring beam.

Overall height to top of ridge / wallplate top cap (Excluding cresting and finials if applicable).

M = Master door / First to open

Please note this conservatory is NOT designed to accept a fan.


Job Info

GR0267710

063- Bergen

Window Frame Splits

Job No: GR0267710
Ref: 063- Bergen

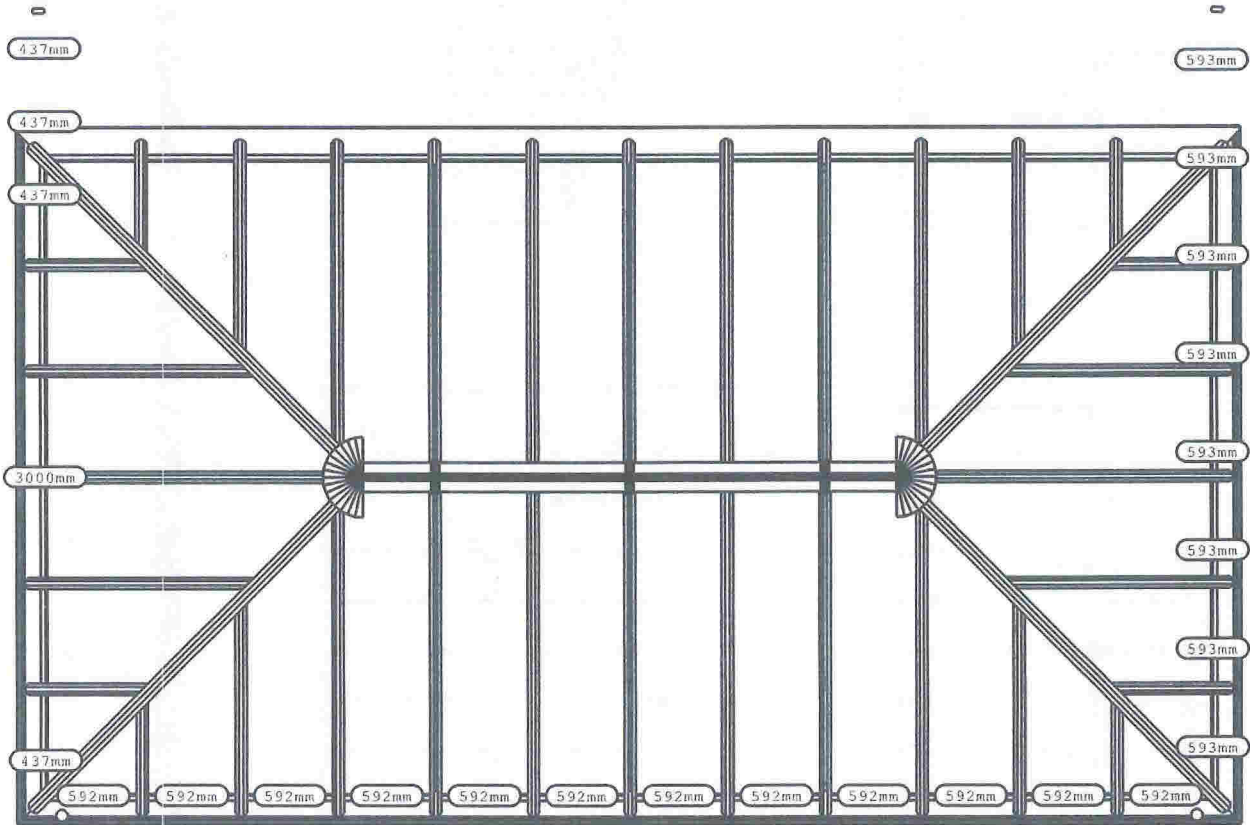

NOTE: All sizes are internal frame or internal cill sizes unless stated otherwise

Width: 7300mm
Projection: 3955mm
Floor Area: 35.77m²
Volume (inc. roof): 106.01m³

Frame sizes are as if you are outside the conservatory.

Vedlegg nr. 7

Conservatory Dwarf Wall Plan



Please pass this base plan to your fitter or builder to ensure dimensional accuracy of your conservatory base

Created by
Synseal Extrusions Ltd


Checked By

DO NOT USE ANY OTHER DWARF WALL PLAN

Customer ref: 063- Bergen



Job No: GR0267710

Date: Wednesday, March 1, 2017

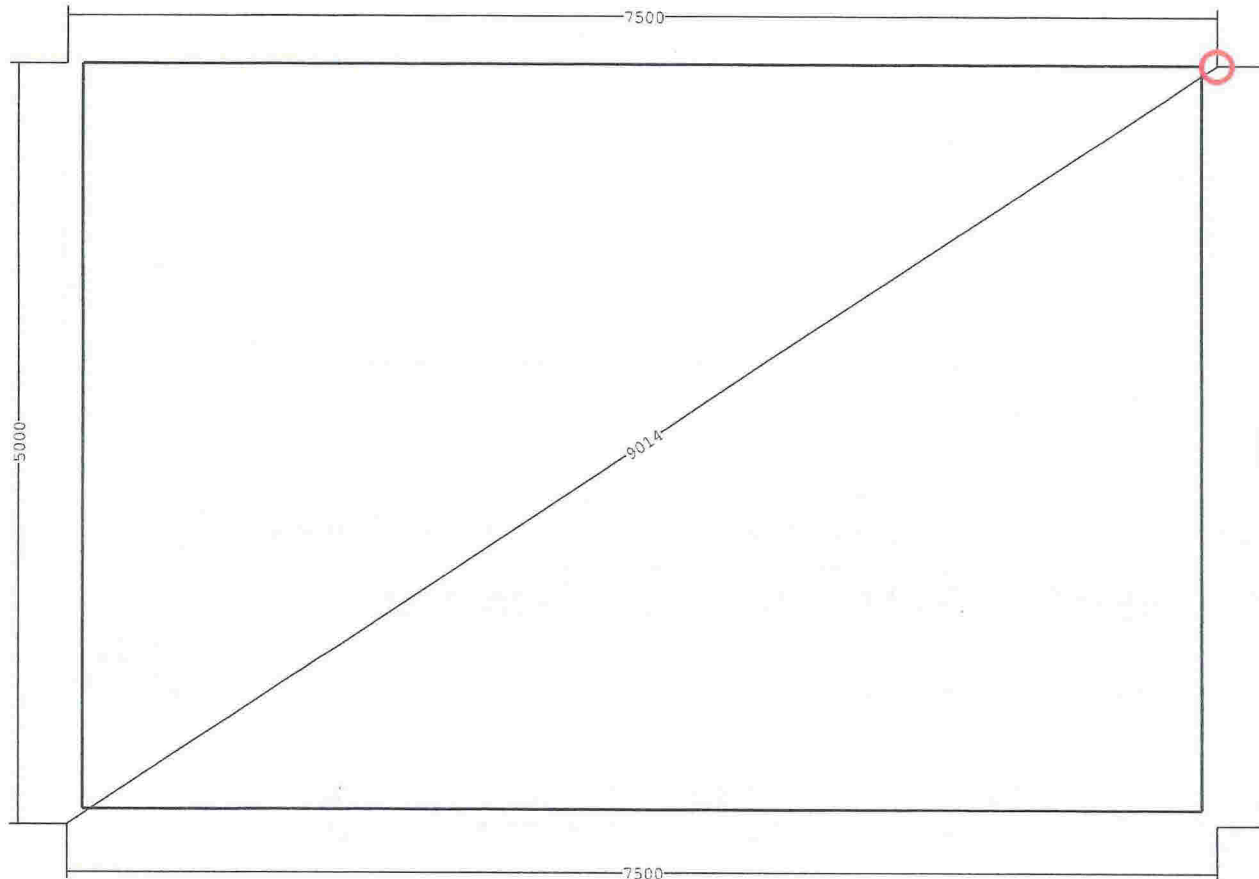

GENERAL DETAILS

NOTES: Plans are based on 100/50/100 cavity wall.

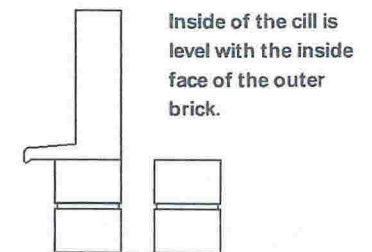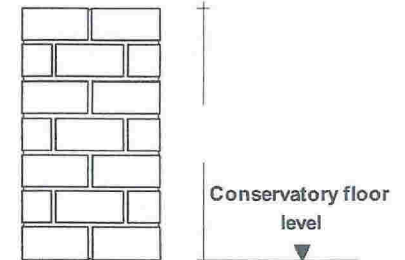

NOT TO SCALE, All dimensions in mm

Conservatory Base Plan

global
conservatory roof

Please pass this base plan to your fitter or builder to ensure dimensional accuracy
of your conservatory base

DO NOT USE ANY OTHER BASE PLAN


Customer ref: 063- Bergen

Job No: GR0267710

Date: Wednesday, March 1, 2017

Created by
Synseal Extrusions Ltd


Checked By

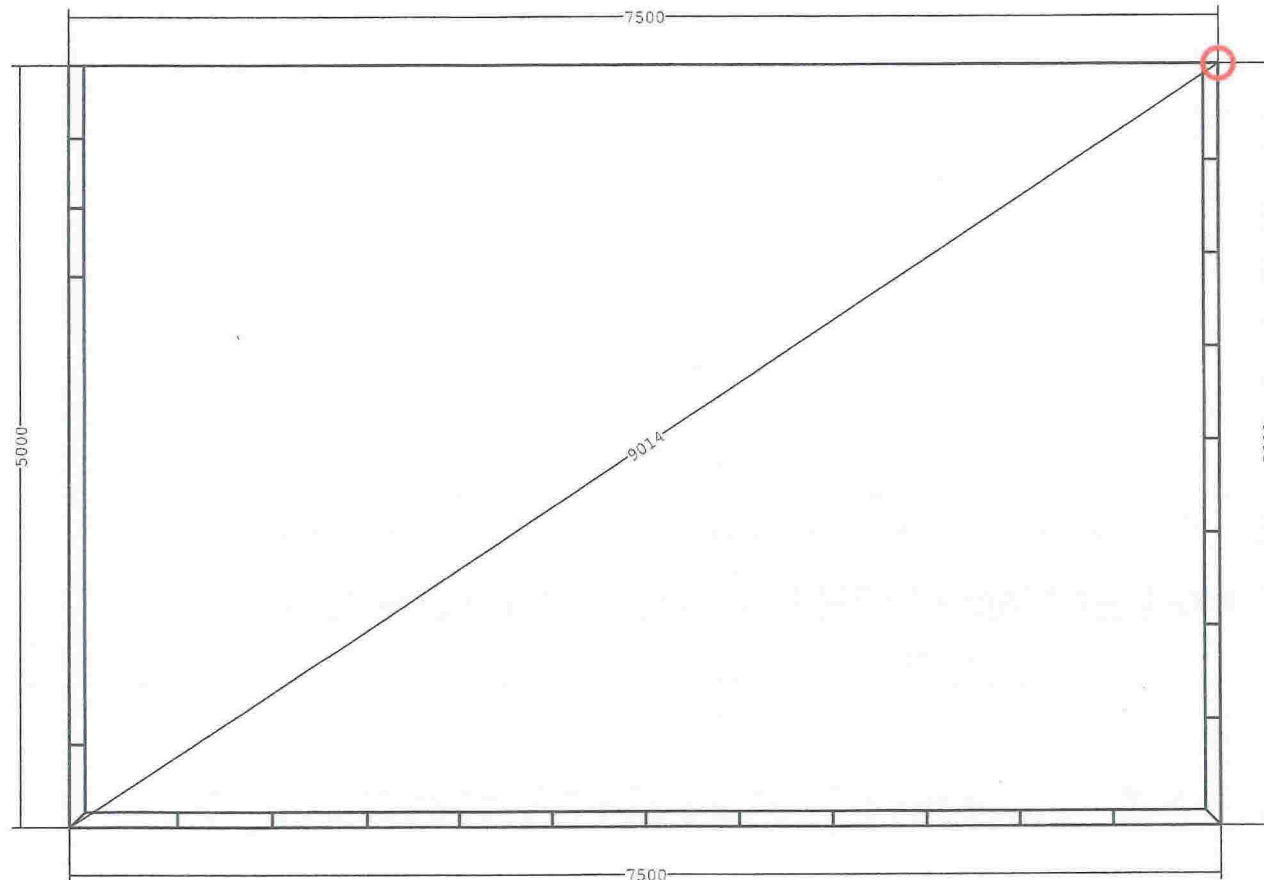


GENERAL DETAILS

NOTES:


Base dimensions are to
outside edge of brickwork.

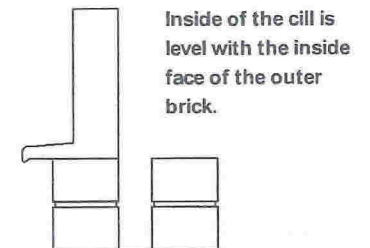


NOT TO SCALE, All dimensions in mm

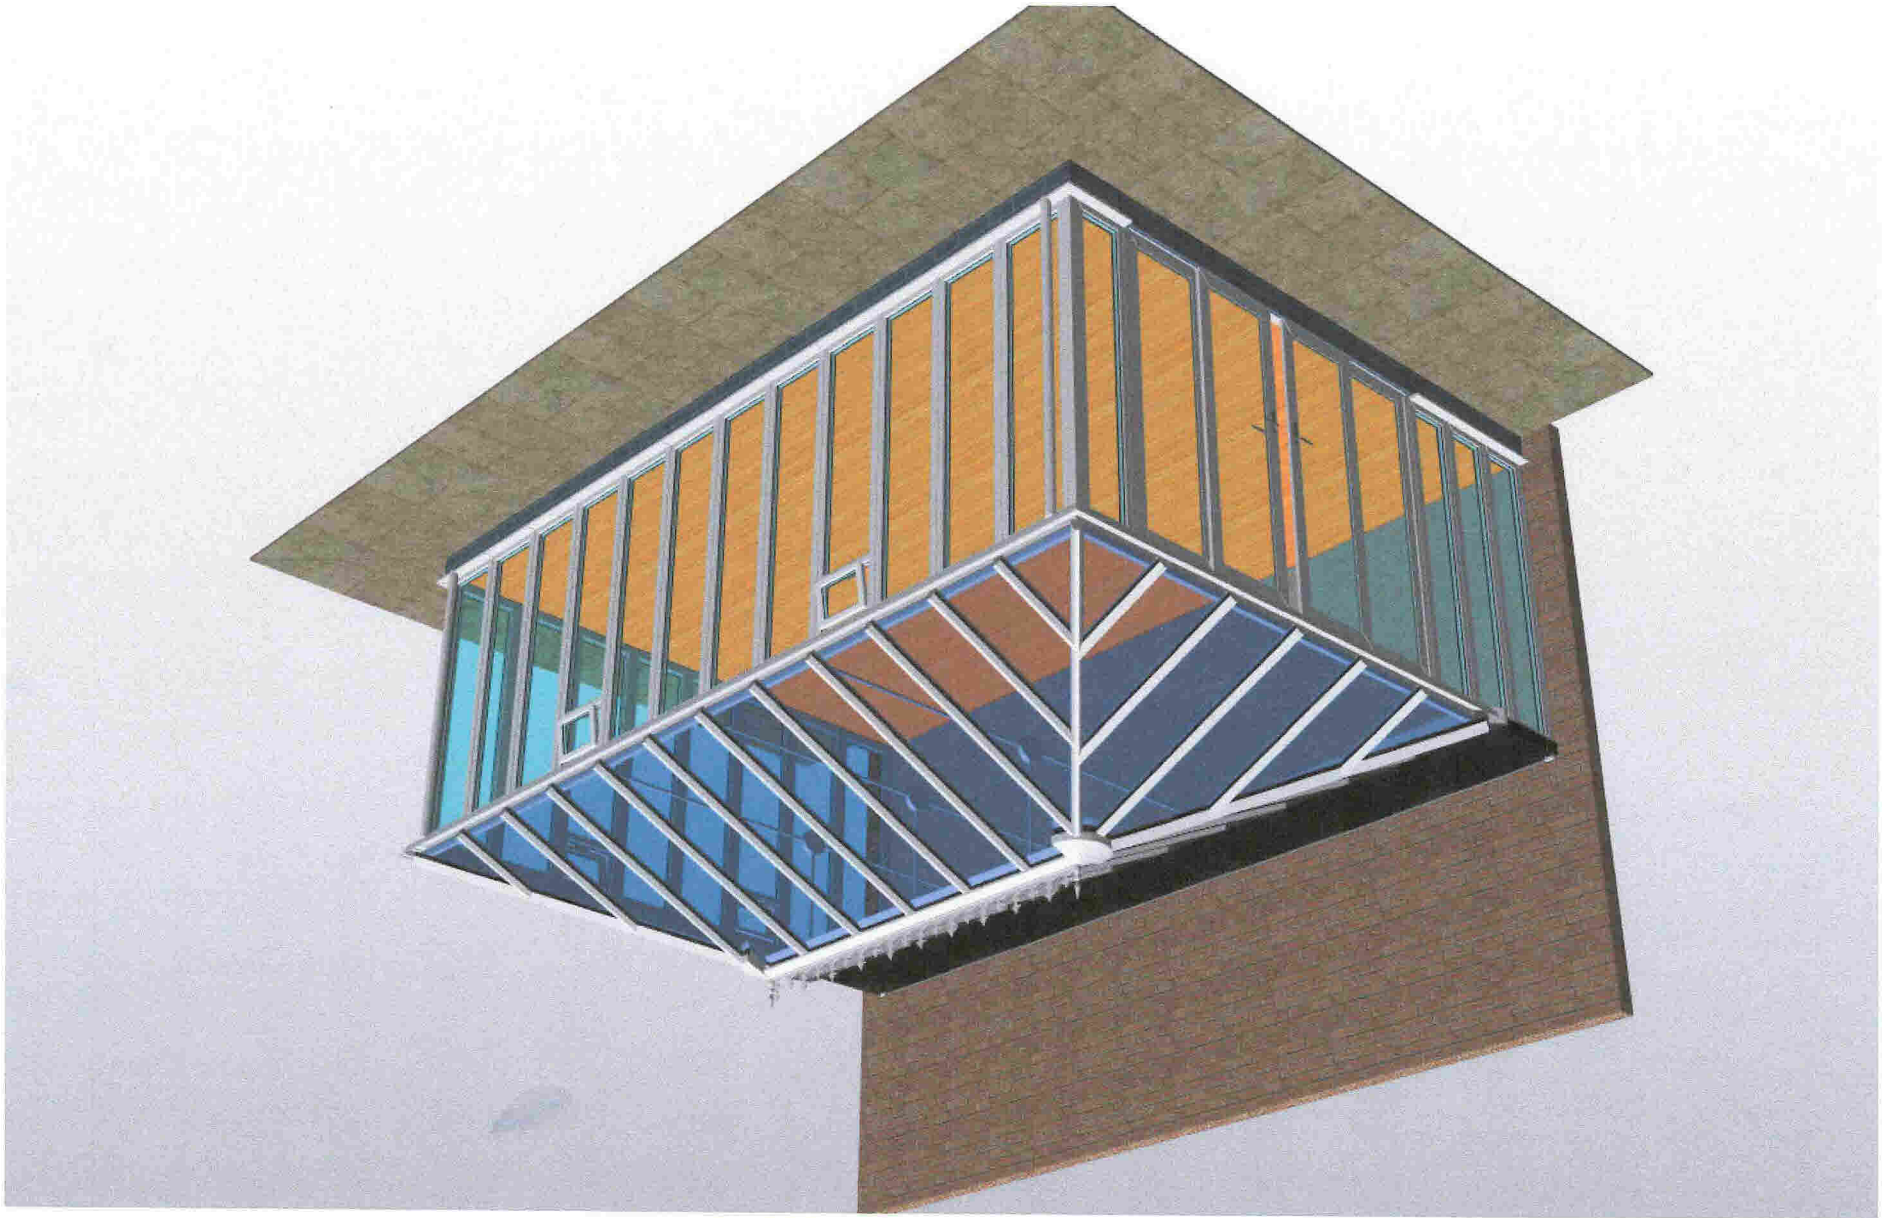

Wedleg m. 8

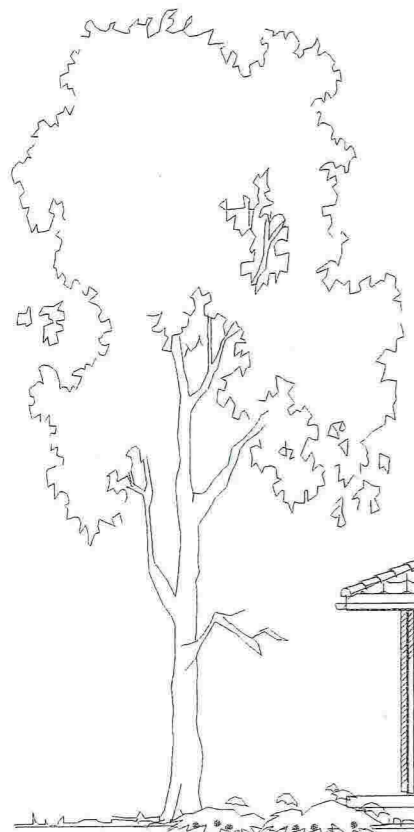

SYD

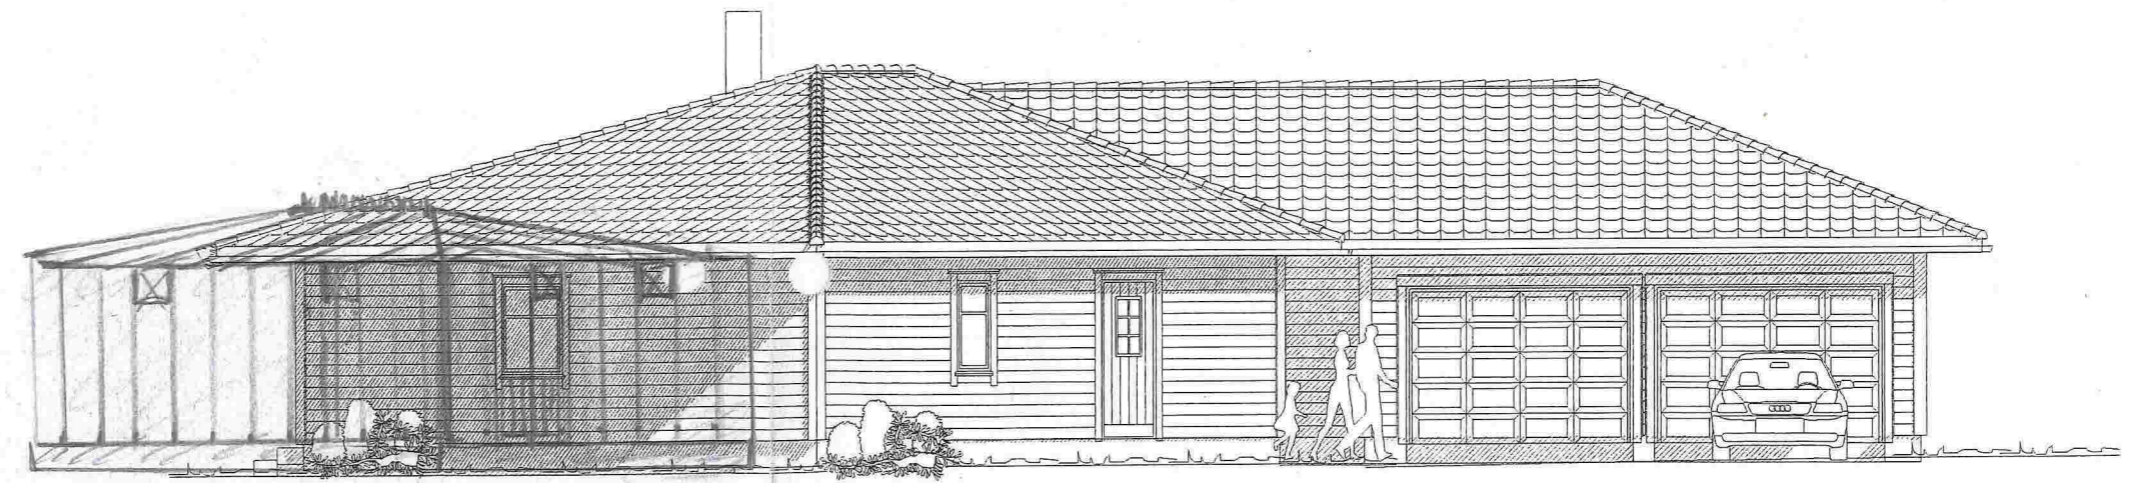

ØST

Rev. 21.04.2010 justeringer , dører

Enebolig m/Livsløpstandard

DATA DESIGN SYSTEM



Tiltakshaver:	Linda R. & Malvin Sandhåland	Dato:	11.02.2010
Byggeplass:	Skurtveitvegen 5917 Rosslund	Tegn:	Oddva
Kommune:	Meland	Prosjekt:	Røyseth
Gnr: 48	Bnr: 53	Mål: 1 : 100	Tegn.nr: 502
Fasader			

© Tegningen er beskyttet i.h.t. lov om opphavsrett.