
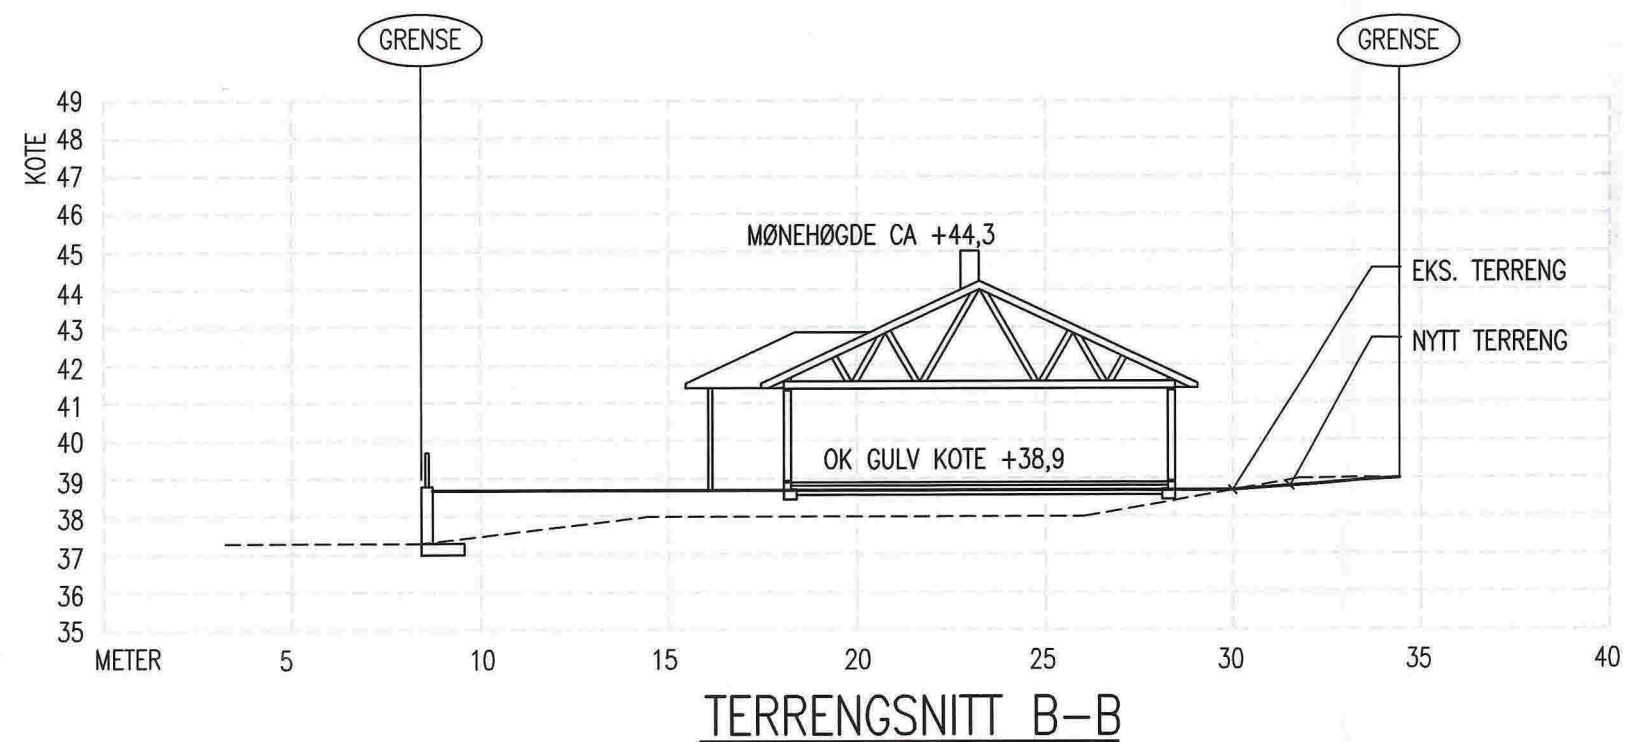



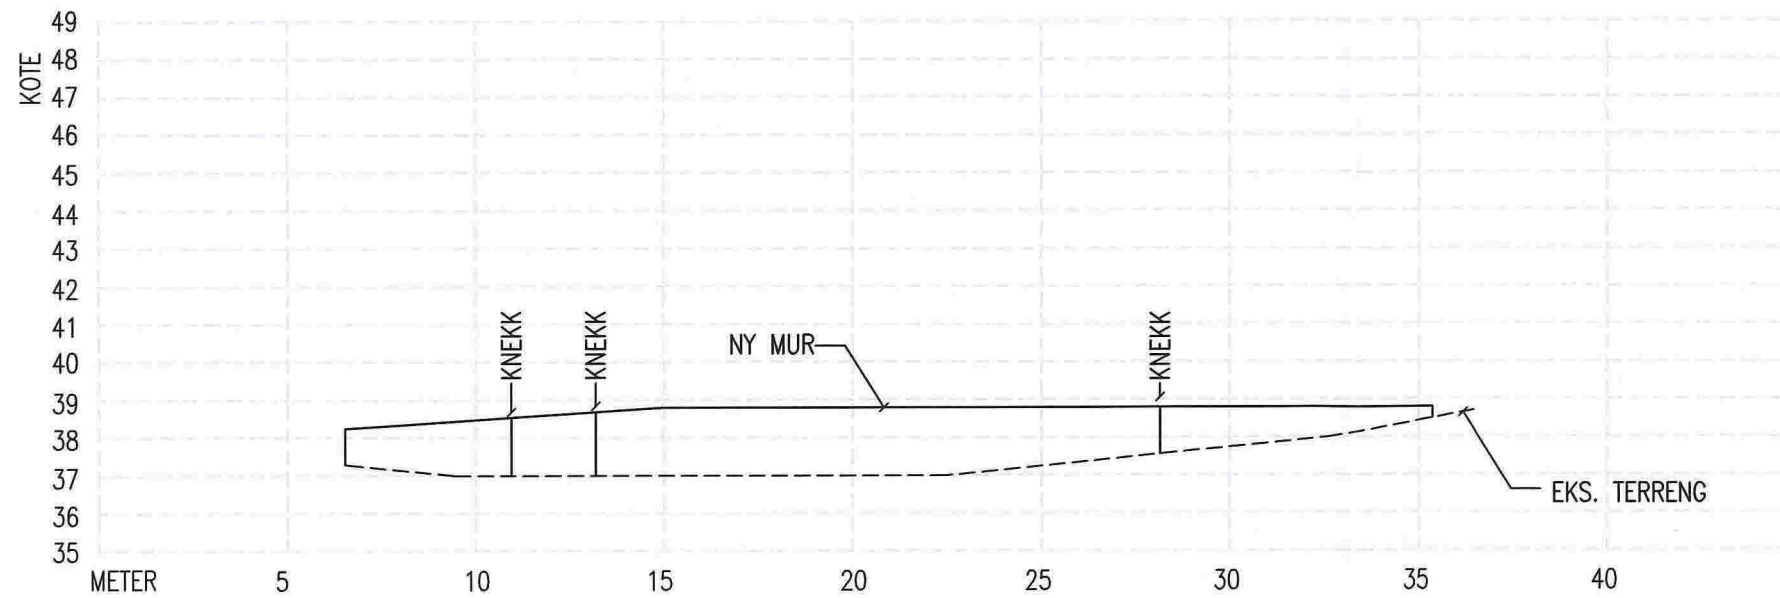
SITUASJONSPLAN
GNR 27, BNR 247, MELAND KOMMUNE
FOR TERRENGPROFILER SE TEGN.NR 31413026A03
FOR MURPROFIL SE TEGN.NR 31413026A05
OK GULV +38,9.

A NY MUR I GRENSE MOT VEG REV. DESCRIPTION	21.10.13/PKT DATE/SIGN	NOTE! * PART OF DRAWING MAY NOT BE SHOWN IN SCALE * DO NOT TAKE MEASURES ON DRAWING * ONLY RELAY ON GIVE DIMENSIONS	ACCORDING TO INTERNATIONAL LAWS, THIS DRAWING IS THE PROPERTY OF ARKOCONSULT AS. THE DRAWING CAN NOT BE USED, MADE PUBLIC OR HANDED OVER TO A THIRD PART WITHOUT OUR WRITTEN CONSENT. ANY INFRINGEMENT WILL LEAD TO LEGAL PROCEEDINGS.
	TORE MICHAL HELLAND MELAND, GNR.27, BNR.247		REVISION/DATE: A/21.10.13 PROJECT NO.: 2013026
	SITUASJONSPLAN		DRAWING NO.: 31413026A04
	ARKOCONSULT AS, Postboks 103, 5291 Valest.f. Tel.: 56390003 - Fax.: 56191130 - Mob.: 93241511 Mail: post@arkoconsult.no - Org.nr.: 997089782 MVA		SCALE: 1:500 DRAWN: LAH CHECKED:

Handwritten mark resembling a stylized 'A' or 'H' in the bottom right corner.

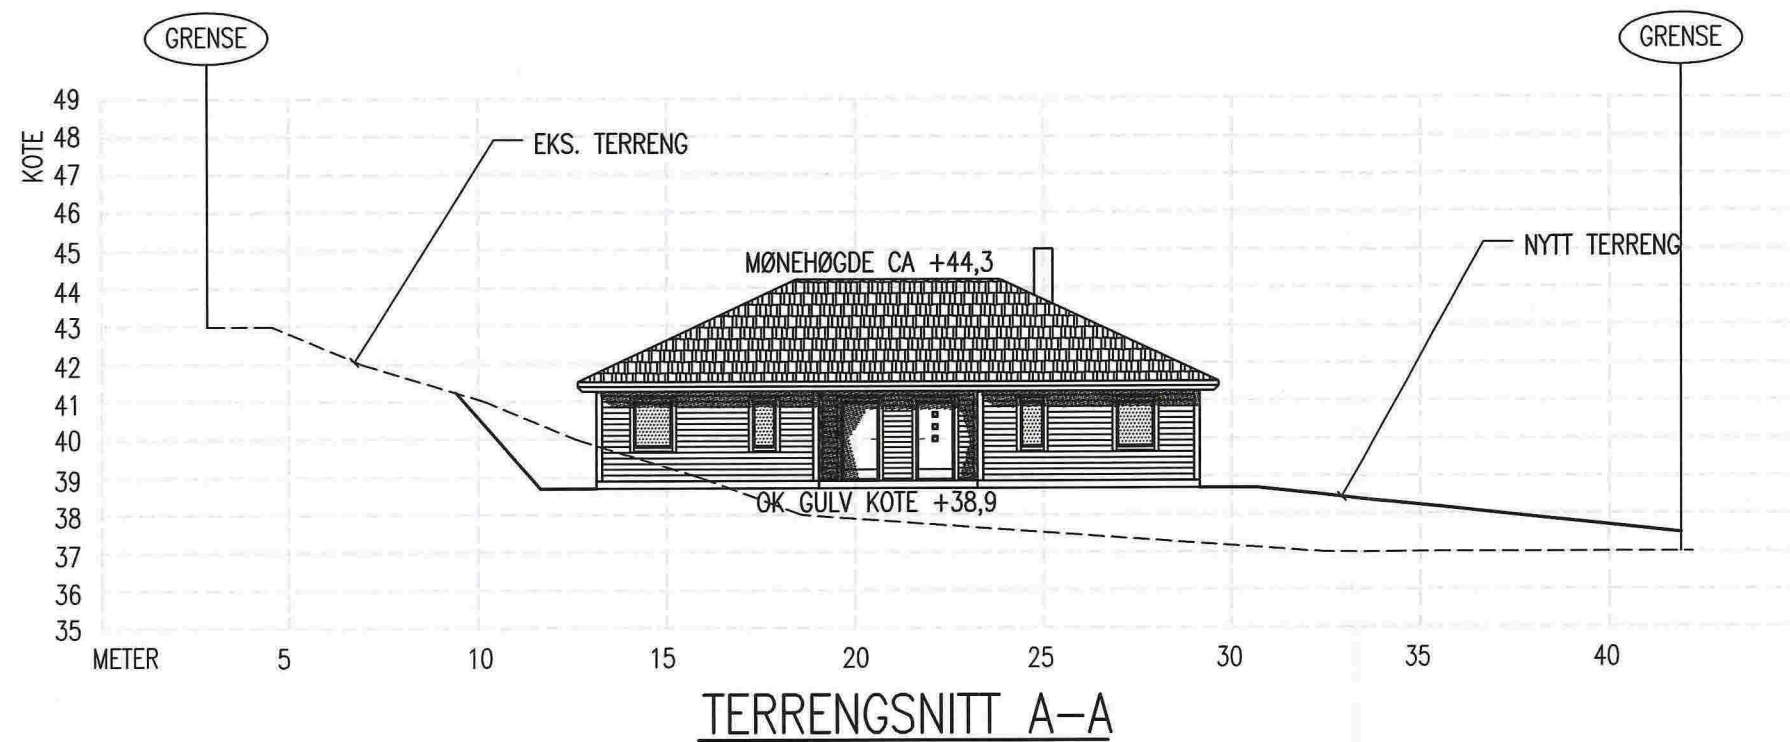

DATE/SIGN	NOTE! * PART OF DRAWING MAY NOT BE SHOWN IN SCALE * DO NOT TAKE MEASURES ON DRAWING * ONLY RELAY ON GIVE DIMENSIONS	ACCORDING TO INTERNATIONAL LAWS, THIS DRAWING IS THE PROPERTY OF ARKOCONSULT AS. THE DRAWING CAN NOT BE USED, MADE PUBLIC OR HANDED OVER TO A THIRD PART WITHOUT OUR WRITTEN CONSENT. ANY INFRINGEMENT WILL LEAD TO LEGAL PROCEEDINGS.	
	TORE MICHAL HELLAND MELAND, GNR.27, BNR.247	REVISION/DATE: PROJECT NO.: 2013026	
REV/ DESCRIPTION	TERRENGPROFILER A-A OG B-B	DRAWING NO.: 31413026A03	
	 ARKOCONSULT AS, Postboks 103, 5291 Valest.f. Tel.: 56390003 - Fax.: 56191130 - Mob.: 93241511 Mail: post@arkoconsult.no - Org.nr.: 997089782 MVA	SCALE: 1:200	FORMAT: A3
		DRAWN: LAH	DATE: 15.02.2013
	CHECKED:	DATE:	



MURPROFIL C

DATE/SIGN	NOTE! * PART OF DRAWING MAY NOT BE SHOWN IN SCALE * DO NOT TAKE MEASURES ON DRAWING * ONLY RELAY ON GIVE DIMENSIONS	ACCORDING TO INTERNATIONAL LAWS, THIS DRAWING IS THE PROPERTY OF ARKOCONSULT AS. THE DRAWING CAN NOT BE USED, MADE PUBLIC OR HANDED OVER TO A THIRD PART WITHOUT OUR WRITTEN CONSENT. ANY INFRINGEMENT WILL LEAD TO LEGAL PROCEEDINGS.	
	TORE MICHAL HELLAND MELAND, GNR.27, BNR.247	REVISION/DATE: PROJECT NO.: 2013026	
REV. DESCRIPTION	MURPROFIL C	DRAWING NO.: 31413026A05	
	 ARKOCONSULT AS, Postboks 103, 5291 Valest.f. Tel.: 56390003 - Fax.: 56191130 - Mob.: 93241511 Mail: post@arkoconsult.no - Org.nr.: 997089782 MVA	SCALE: 1:200	FORMAT: A3
		DRAWN: LAH	DATE: 26.09.2013
	CHECKED:	DATE:	