


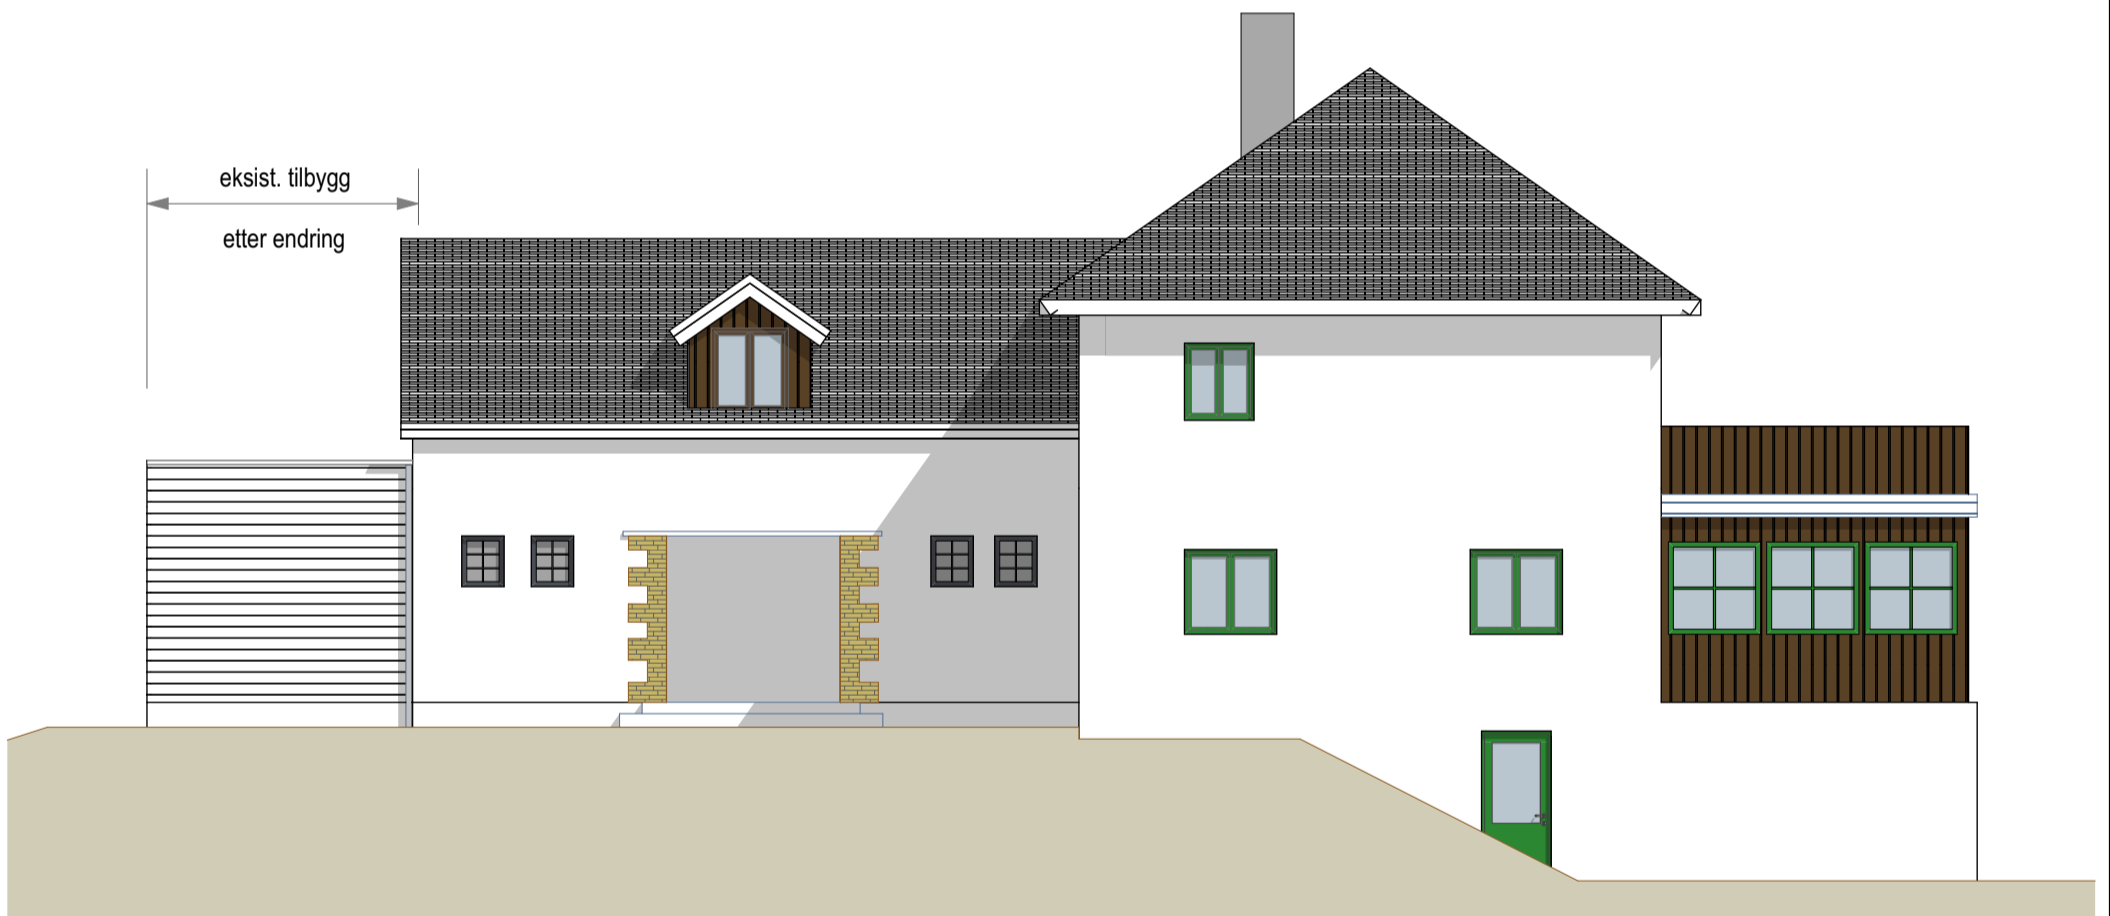

fasade mot syd

1:100



fasade mot vest

1:100

## Søknad

Grunnlagstegning / Indeks:

**LINK** ARKITEKTUR

Team Bergen  
Dreggsallmenningen 10/12  
5003 Bergen

Telefon: +47 55 57 34 00  
E-post: bergen@linkarkitektur.no  
Org.nr.: 975999726

**Fasader 1:100**

**Syd og vest fasade**



**Fagerbakken 25, Frekhaug, 23/37**

Tegn.nr

**46-002**

Indeks

**B**