



Fasade mot sør

Document number	Revision
26	



Fasade mot øst

Revision	Date	Description	Prepared	DIG	Approved
<small>This document has been prepared by Norconsult AS as part of the assignment stated below. Intellectual property rights belong to Norconsult AS. The document may only be used for the purpose stated in the contract between Norconsult AS and the client, and may not be available by other means or to a greater extent than the intended purpose requires.</small>					

Laila Iren Isene og Ivar Øvretvedt

Scale SIZ(for A2)  
1 : 100

Enebolig Einevollen - Nabovarsel  
Fasader mot sør og øst  
12.01.18



Project number	Document number	Revision
5176013	26	




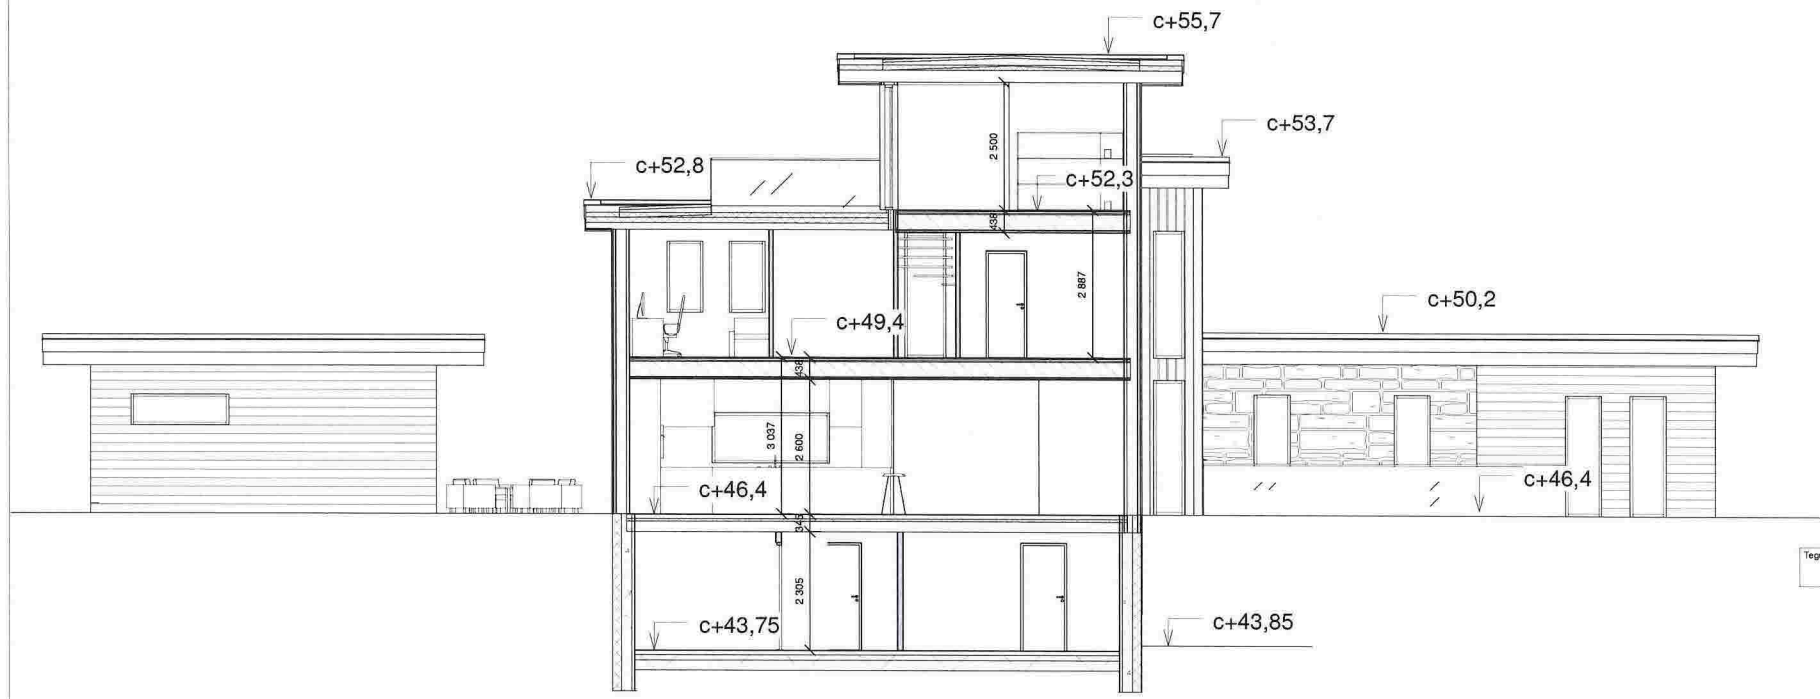
Fasade mot nord

Document number	Revision
25	



Fasade mot vest


Revision	Date	Description	Prepared	DIC	Approved
<small>This document has been prepared by Norconsult AS as part of the assignment stated below. Intellectual property rights belong to Norconsult AS. The document may only be used for the purpose stated in the contract between Norconsult AS and the client, and may not be available by other means or to a greater extent than the intended purpose requires.</small>					
Laila Iren Isene og Ivar Øvretvedt					Scale SIZE (for A2)
					1 : 100
Enebolig Einevollen - Nabovarsel Fasade mot nord og vest 12.01.18					
Norconsult 		Project number	Document number	Revision	
		5176013	25		



Tegningsnummer	Revisjon
1	

Snitt A - A

Rev.	Dato	Beskrivelse	Utstedt av	Eigenhet	Sted
<p>Dette dokumentet er utarbeidet av Norconsult AS som del av det oppdraget som fremgår nedenfor. Opphavstetten tilhører Norconsult AS. Dokumentet må bare benyttes til det formål som oppdragsavtalen beskriver, og må ikke kopieres eller gjøres tilgjengelig på annen måte uten uttrykkelig skriftlig tillatelse.</p>					
Laila Iren Isene og Ivar Øvretvedt					Målestokk (eller A3)
					1 : 100
Enebolig Einevollen - Nabovarsel					
Snitt A-A					
12.01.18					
Norconsult		Oppdragsnummer	Tegningsnummer	Revisjon	
		5176013	1		

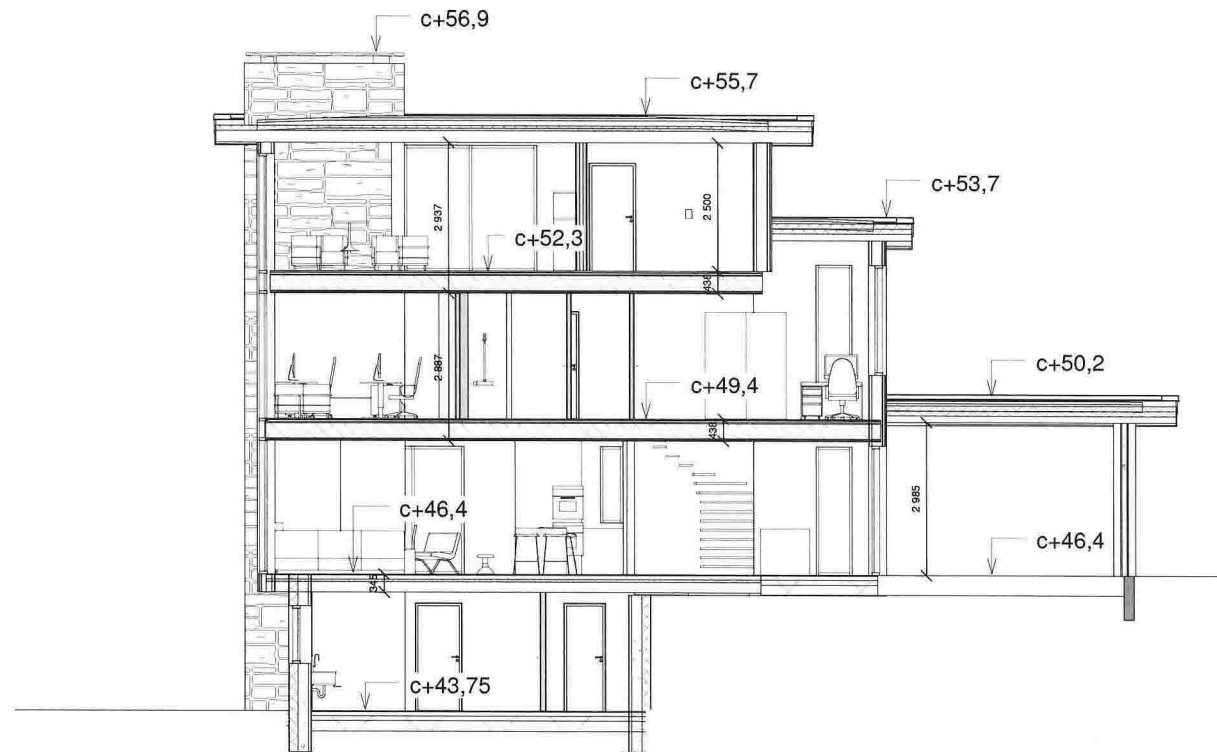

Snitt B - B

Tegningsnummer	Revisjon
2	

Rev.	Dato	Beskrivelse	Utarbeidet	Godkjent	Godkjert
<p>Dette dokumentet er utarbeidet av Norconsult AS som del av det oppdraget som fremgår nedenfor. Opphavstetten tilhører Norconsult AS. Dokumentet må bare benyttes til det formål som oppdragsavtalen beskriver, og må ikke kopieres eller gjøres tilgjengelig på annen måte uten uttrykkelig avtale med leverandøren.</p>					
Laila Iren Isene og Ivar Øvretvedt					Målestokk (etter A3)
					1 : 100
Enebolig Einevollen - Nabovarsel					
Snitt B-B					
12.01.18					
Norconsult		Oppdragsnummer	Tegningsnummer	Revisjon	
		5176013	2		