


PROFIL NR. 0,22	25															50					75					100					125					150					175					200					225					250					275					300					325					350					375				
HOR.KURV.	R=∞		R=-25		R=∞		R=60					R=20					R=32					R=∞					R=∞					R=∞					R=∞					R=∞					R=∞					R=∞																																	
BREDDUTV.	1.00m															1.00m					0.60m					0.60m					R=∞					R=∞					R=∞					R=∞					R=∞					R=∞																													
TVERRFALL	H.kj.b.k. 3.0%		3.4%		3.4%		3.4%					3.4%					3.4%					3.4%					3.4%					3.4%					3.4%					3.4%					3.4%					3.4%																																	
PROFIL H.	111.1	110.75	111.25	113.27	111.43	114.55	111.73	115.12	112.15	112.65	116.67	113.15	117.31	113.65	117.91	114.15	118.02	114.65	116.76	115.15	116.44	115.65	119.15	116.15	116.65	120.01	117.15	120.17	117.65	120.64	118.15	121.26	118.65	122.15	119.15	122.63	119.65	122.46	120.15	122.01	120.65	122.38	121.15	122.73	121.65	123.18	122.12	123.39	122.53	124.04	122.93	124.74	123.38	126.09	123.73	127.89	124.13	128.88	124.53	129.64	124.93	129.84	125.32	129.11	125.62	127.65	125.94	126.62	125.98	129.42	126.08	129.84	126.18	129.37	126.28	126.38	126.88	126.88	126.94	126.94					
TERRENG H.	110.75	111.25	113.27	111.43	114.55	111.73	115.12	112.15	112.65	116.67	113.15	117.31	113.65	117.91	114.15	118.02	114.65	116.76	115.15	116.44	115.65	119.15	116.15	116.65	120.01	117.15	120.17	117.65	120.64	118.15	121.26	118.65	122.15	119.15	122.63	119.65	122.46	120.15	122.01	120.65	122.38	121.15	122.73	121.65	123.18	122.12	123.39	122.53	124.04	122.93	124.74	123.38	126.09	123.73	127.89	124.13	128.88	124.53	129.64	124.93	129.84	125.32	129.11	125.62	127.65	125.94	126.62	125.98	129.42	126.08	129.84	126.18	129.37	126.28	126.38	126.88	126.88	126.94	126.94						
OVERBYGN.T.	73CM	

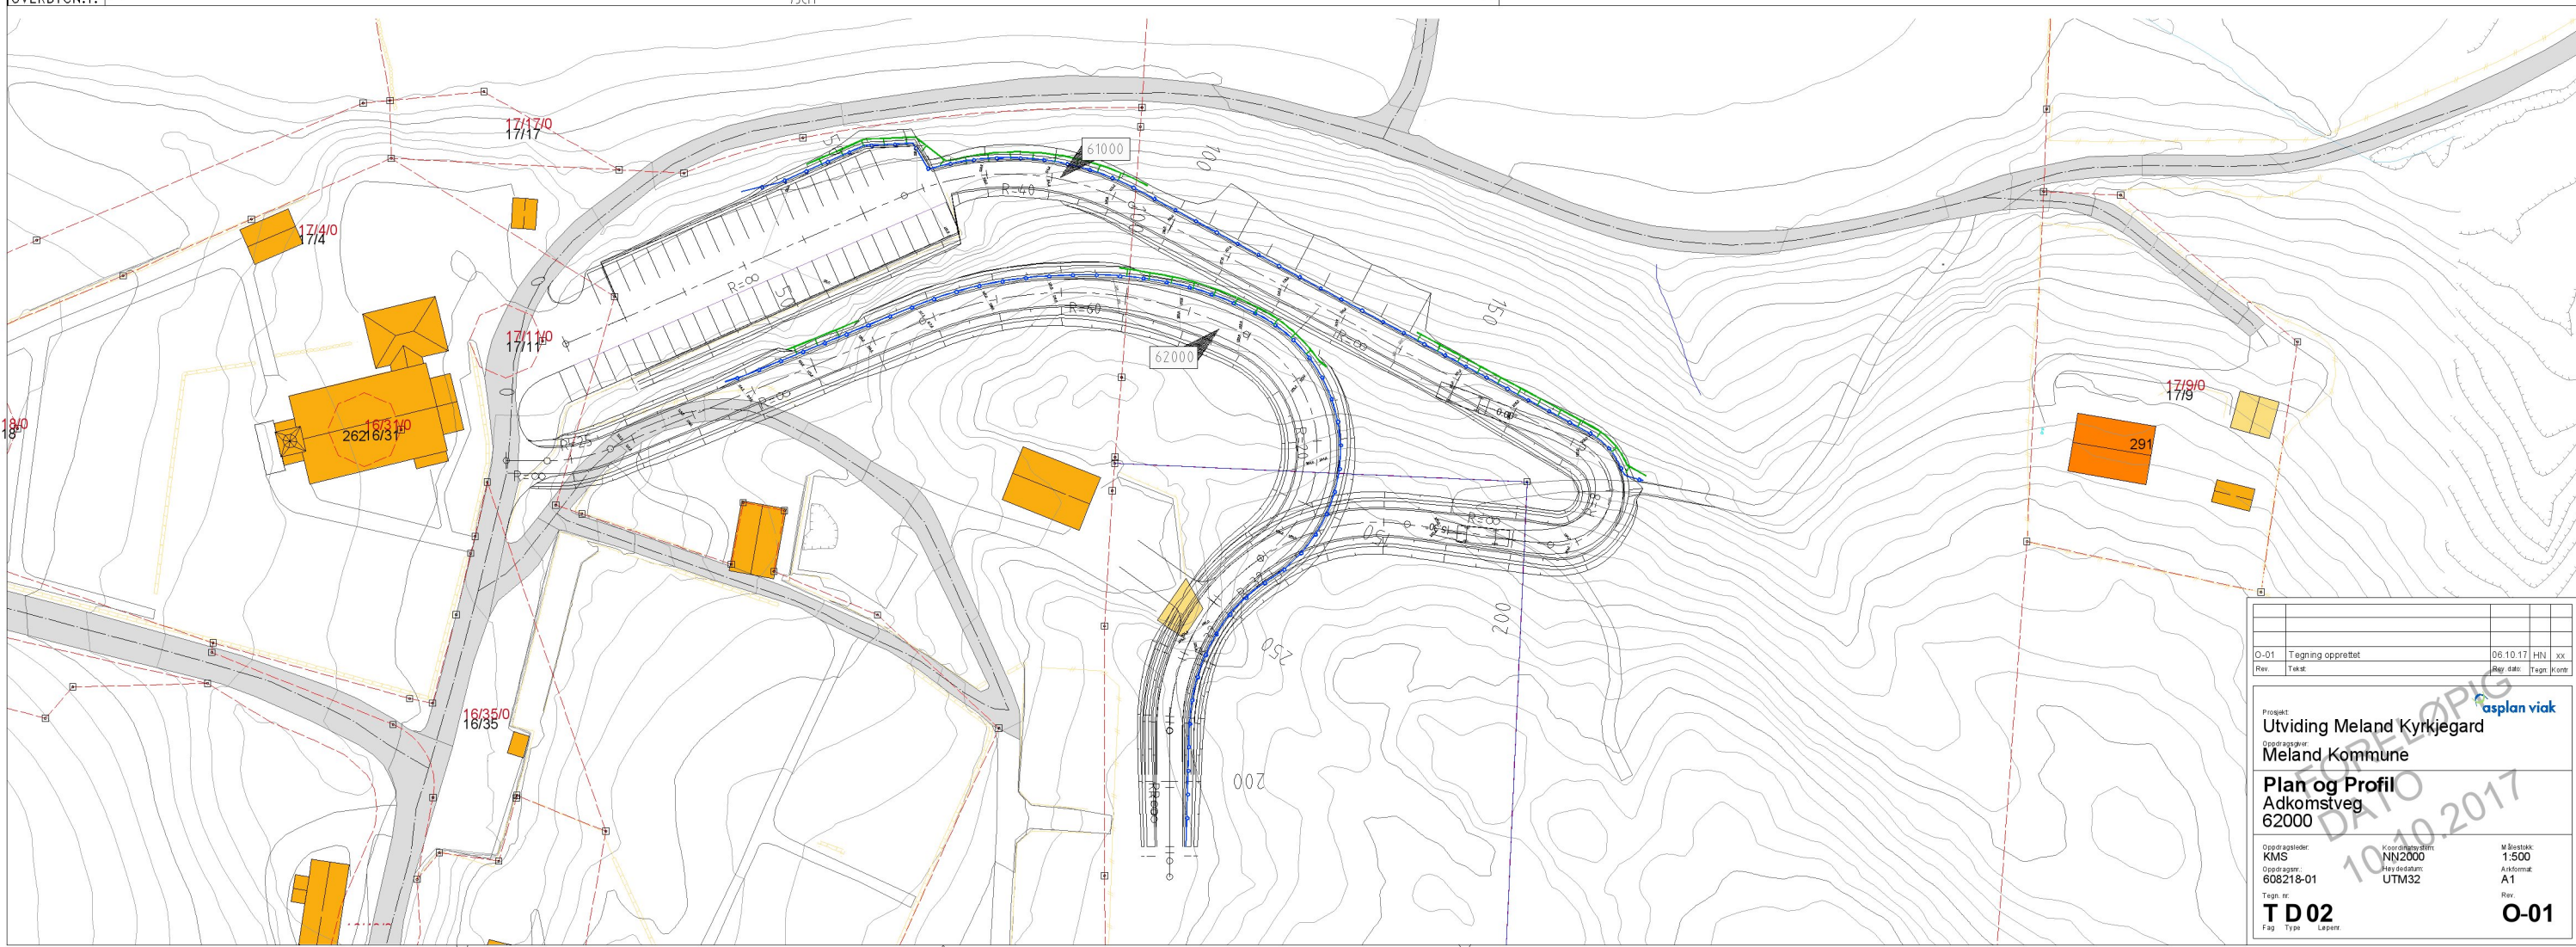

D-01	Tegning opprettet	06.10.17	HN	xx	
Rev.	Tekst	Rev. dato	Tegn. (navn)		
Prosjekt: Utviding Meland Kyrkjegard Meland Kommune Plan og Profil Adkomstveg 62000					
Oppr. tegner:	KMS	Oppr. dato:	17.10.2017	Skala:	1:500
Oppdr. nr.:	608218-01	Revisjon:	UTM32	Aktuelt:	A1
Tegn. nr.:	T D 02	Rev.:		Rev.:	O-01
Fag	Type	Løsning			