



Copyright: Alle tegninger og detaljer er Hugaas Entreprenør sin eiendom. Alle mål, detaljer og mengder er for beslutning. Lovstille mål og detaljer vil være bindende. AV er en tjenesteytelse.


|  |                |                                 |
|--|----------------|---------------------------------|
| <b>IL Kværbit</b>                              | Drawing date:  | 2017-02-06                      |
| Concept  | Designed by:   | AK                              |
| 1 etg., Øst, Sør, Vest, Nord, Perspective, CUT | Controlled by: | HG                              |
|  | Control date:  |                                 |
|  | Scale          | 1:500 1:272.00 1:294.04         |
|  | Project Number | #Pin                            |
|  | Drawing Name   | Rev. Number Issue Date:         |
|  | Dropbox Path:  | U:\Bilg\Kværbit\Kværbit\Kværbit |

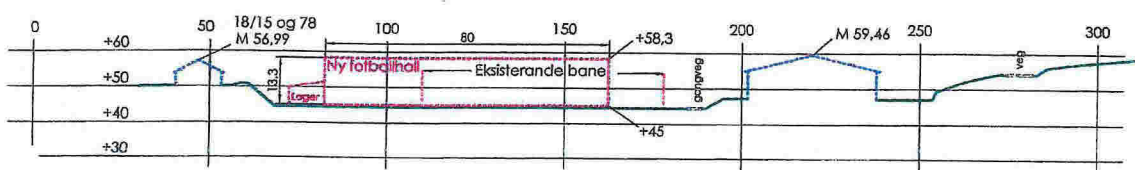

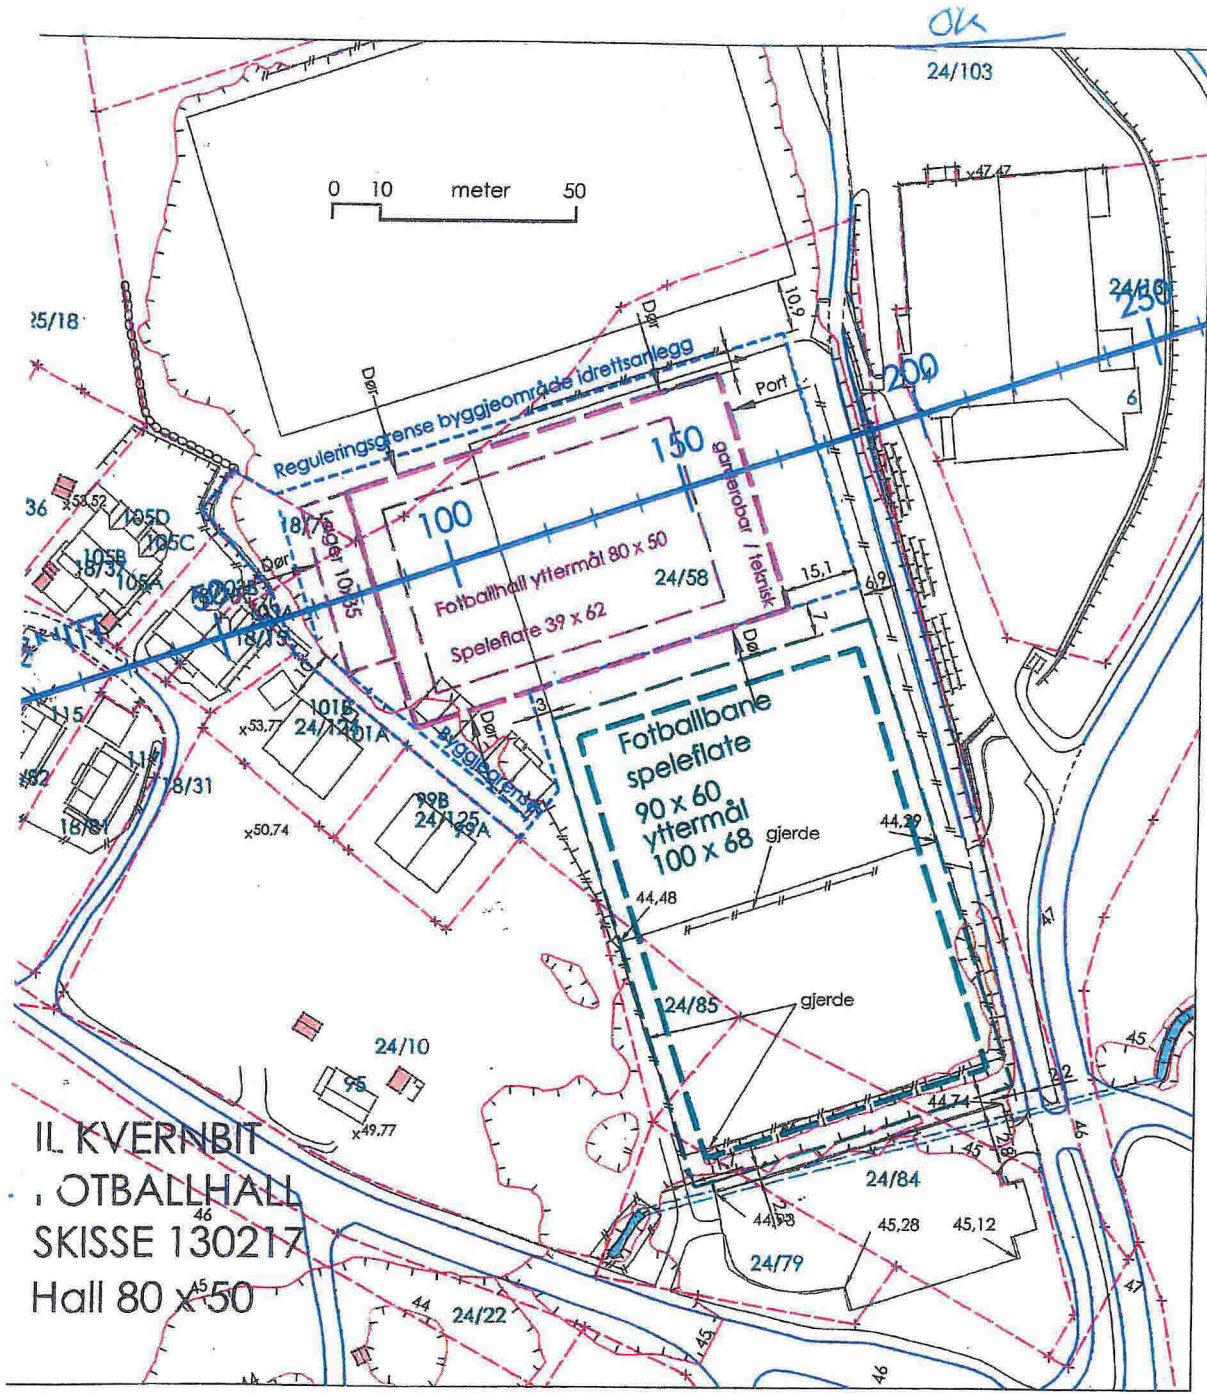


SNITT

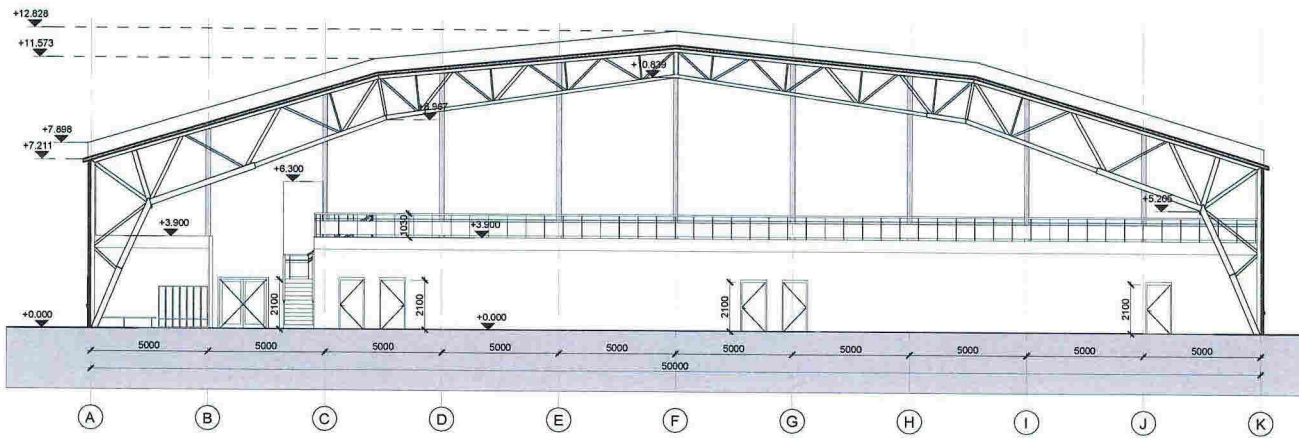


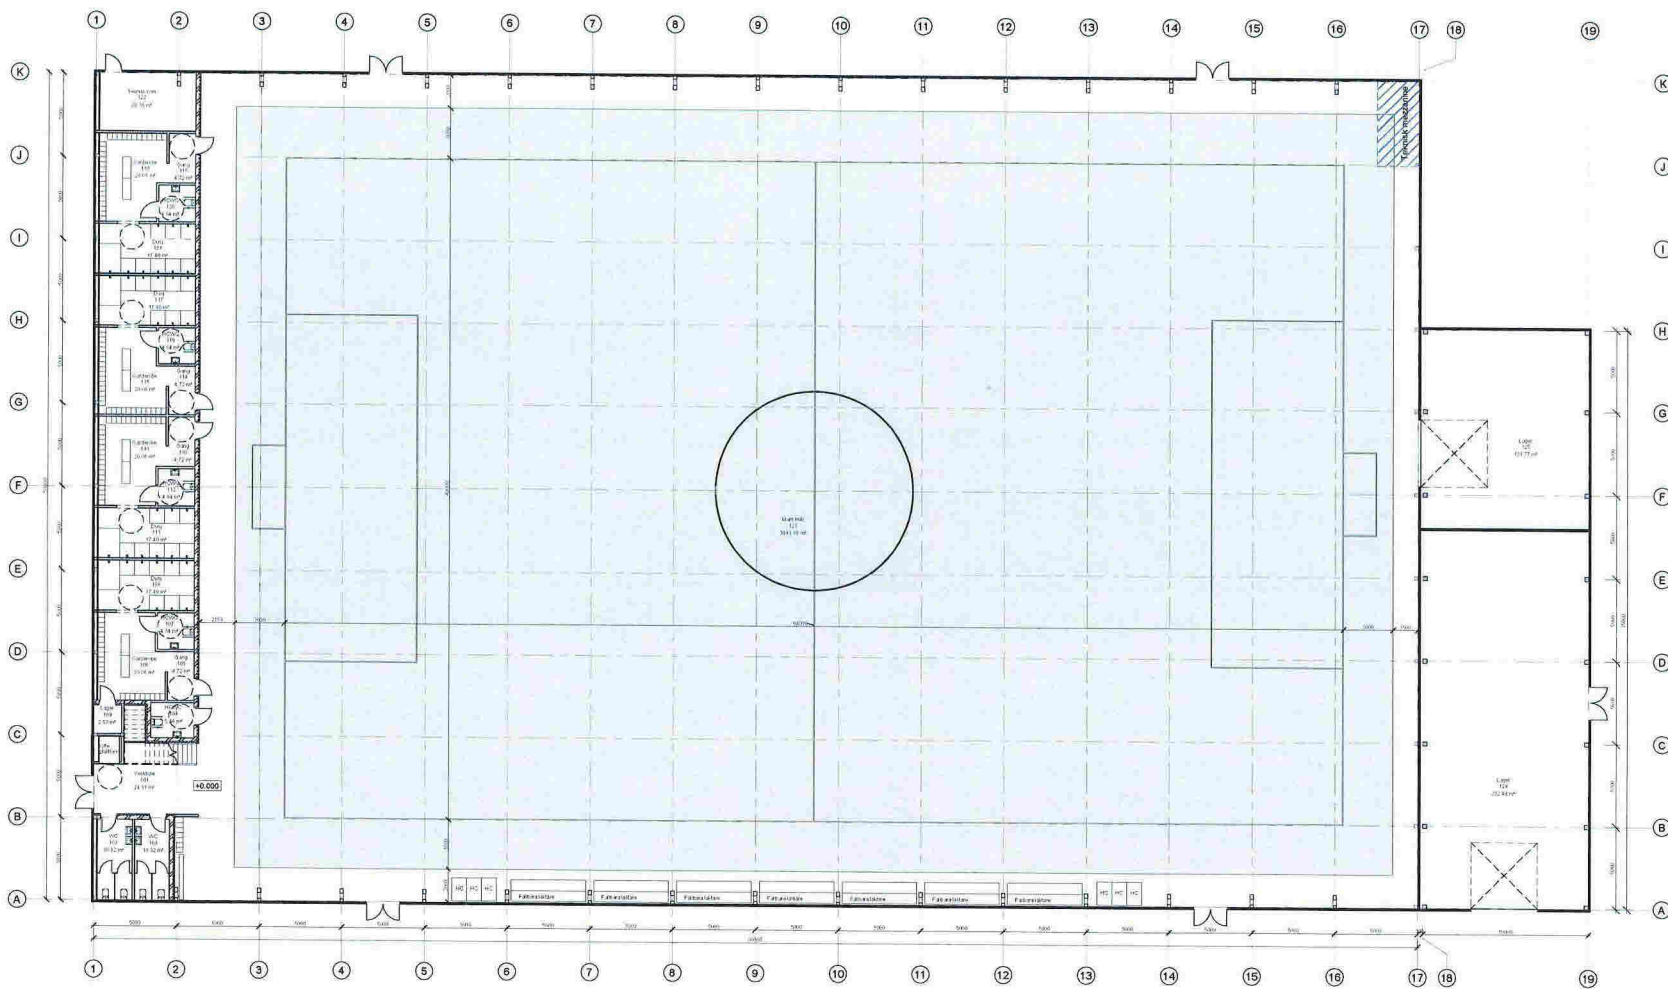


1 Section 01  
1 : 150

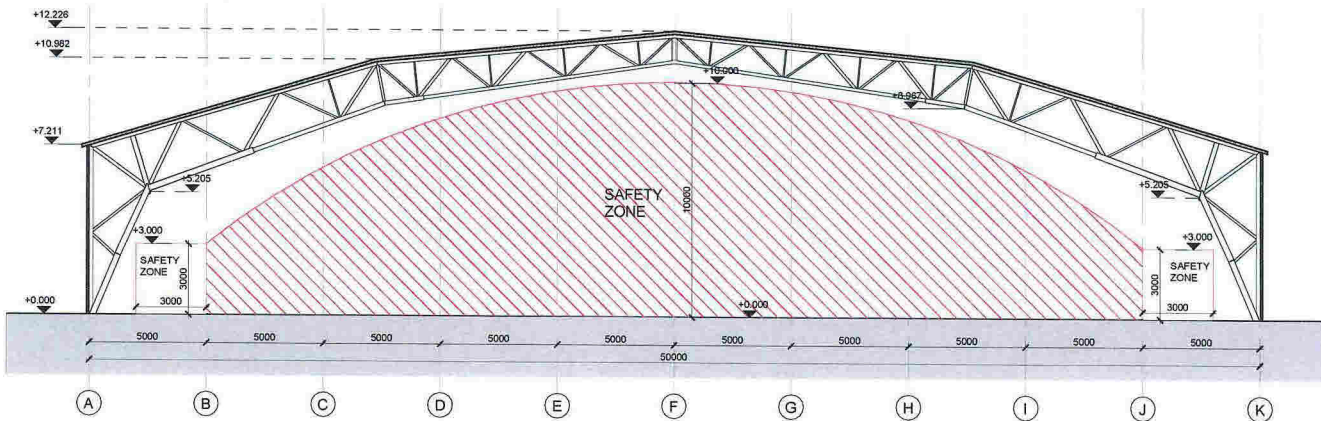

2 Section 02  
1 : 150

| REV.  | REVISION DESCRIPTION | REV. DATE       |
|---|----------------------|-----------------|
|   |                      |                 |
|  |                      |                 |
| CLIENT  |                      |                 |
| Hugaas Entreprenor  |                      |                 |
| PROJECT   |                      |                 |
| 364 - Kvernbit IL   |                      |                 |
| DRAWING TITLE   |                      | DRAWING No      |
| Sections  |                      | HE-00364-R-A104 |
| CHECKED BY  | Checker              |                 |
| PREPARED BY   | Author               |                 |
| CHECK DATE  | PAGE                 | FORMAT          |
|   | REVISION DATE        |                 |
|   | SCALE                |                 |
|   | REVISION MARK        |                 |



| Romskjema  |              |                        |
|------------|--------------|------------------------|
| Num<br>ber | Name         | Area                   |
| 101        | Vestibyle    | 24.91 m <sup>2</sup>   |
| 102        | WC           | 10.32 m <sup>2</sup>   |
| 103        | WC           | 10.32 m <sup>2</sup>   |
| 104        | HCWC         | 5.46 m <sup>2</sup>    |
| 105        | Gang         | 4.72 m <sup>2</sup>    |
| 106        | Garderobe    | 20.06 m <sup>2</sup>   |
| 107        | HCWC         | 4.84 m <sup>2</sup>    |
| 108        | Dusj         | 17.40 m <sup>2</sup>   |
| 109        | Lager        | 2.83 m <sup>2</sup>    |
| 110        | Gang         | 4.72 m <sup>2</sup>    |
| 111        | Garderobe    | 20.06 m <sup>2</sup>   |
| 112        | HCWC         | 4.84 m <sup>2</sup>    |
| 113        | Dusj         | 17.40 m <sup>2</sup>   |
| 114        | Gang         | 4.72 m <sup>2</sup>    |
| 115        | Garderobe    | 20.06 m <sup>2</sup>   |
| 116        | HCWC         | 4.84 m <sup>2</sup>    |
| 117        | Dusj         | 17.40 m <sup>2</sup>   |
| 118        | Gang         | 4.72 m <sup>2</sup>    |
| 119        | Garderobe    | 20.06 m <sup>2</sup>   |
| 120        | HCWC         | 4.84 m <sup>2</sup>    |
| 121        | Dusj         | 17.40 m <sup>2</sup>   |
| 122        | Televisk rom | 20.36 m <sup>2</sup>   |
| 123        | Main Hall    | 3601.98 m <sup>2</sup> |
| 124        | Lager        | 232.48 m <sup>2</sup>  |
| 125        | Lager        | 121.77 m <sup>2</sup>  |
| 126        | Mesalin      | 243.66 m <sup>2</sup>  |
|            |              | 4552.16 m <sup>2</sup> |

1 Level 0.00  
1: 150

| REV. | REVISION DESCRIPTION | REV. DATE |
|------|----------------------|-----------|
|      |                      |           |

CLIENT: HUGAAS  
PROJECT: 364 - Kvembit IL  
DRAWING TITLE: Level 1  
DRAWING No: HE-00364-R-A101

CHECKED BY: Oksar  
PREPARED BY: Author

| CHECK DATE | REVISION DATE | PAGE | FORMAT |
|------------|---------------|------|--------|
|            |               |      |        |

A1 REVISION MARK

|                      |  |
|----------------------|--|
| REVISION MARK        |  |
| SCALE                |  |
| REVISION DATE        |  |
| FORNAT               |  |
| CHECK DATE           |  |
| MADE                 |  |
| PREPARED BY          |  |
| CHECKED BY           |  |
| DATE                 |  |
| HE-0036-R-102        |  |
| DRAWING TITLE        |  |
| DRAWING NO.          |  |
| 364 - Kivimäki II    |  |
| PROJECT              |  |
| Hugas Enterprise     |  |
| CLIENT               |  |
| HUGAS                |  |
| REVISION DESCRIPTION |  |
| REV. DATE            |  |

1 Level 3,90  
1 : 150

