




Copyright: Alle tegninger og detaljer er Hugaas Entreprenør sin eiendom. Alle mål, detaljer og størrelser er for illustrasjon. Korreks mål og detaljer vil foretas i henhold til prosjektering.


<b>IL Kvernbit</b>		Drawing date:	2017-02-06 14:19
Concept		Designed by:	AK
1 etg., Øst, Sør, Vest, Nord, Perspective, CUT		Controlled by:	HG
		Control date:	
		Scale:	1:500; 1:272,303; 1:294,94
		Project Number	#Pin
		Drawing Name	Rev. Nummer Issue Date
		Project Path:	01_Rtdp/010000_Kvernbit

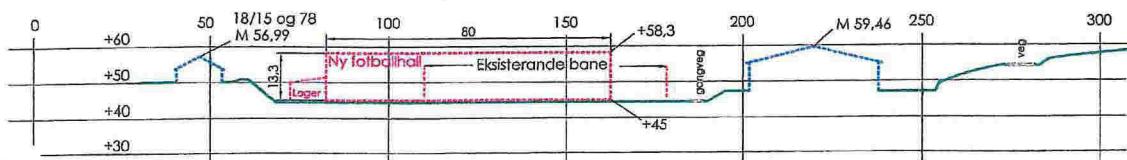

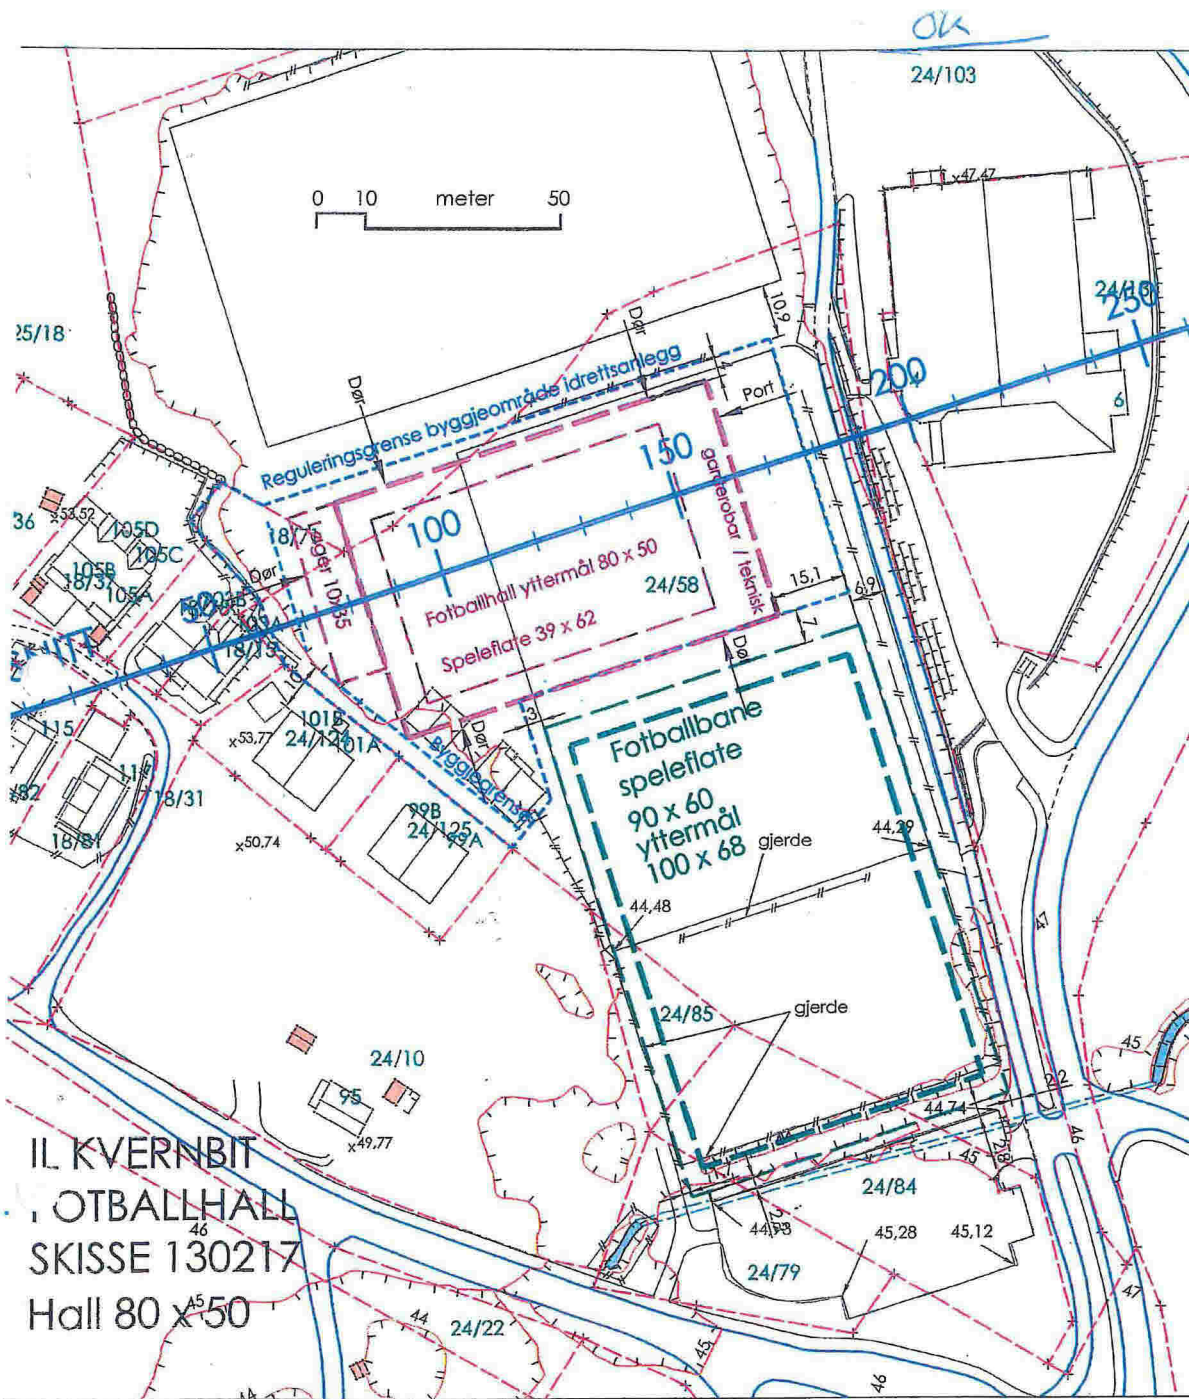

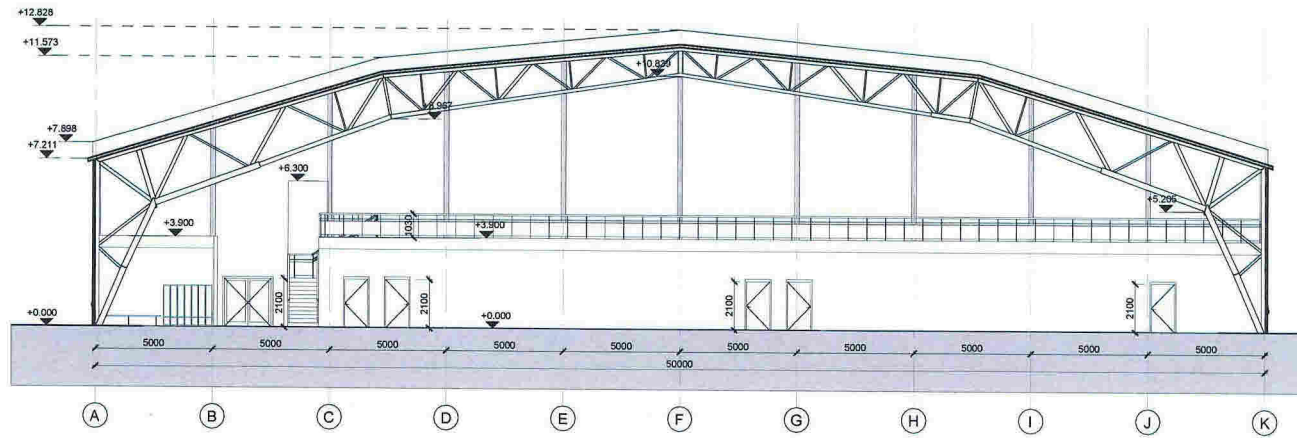


1 Section 01  
1 : 150

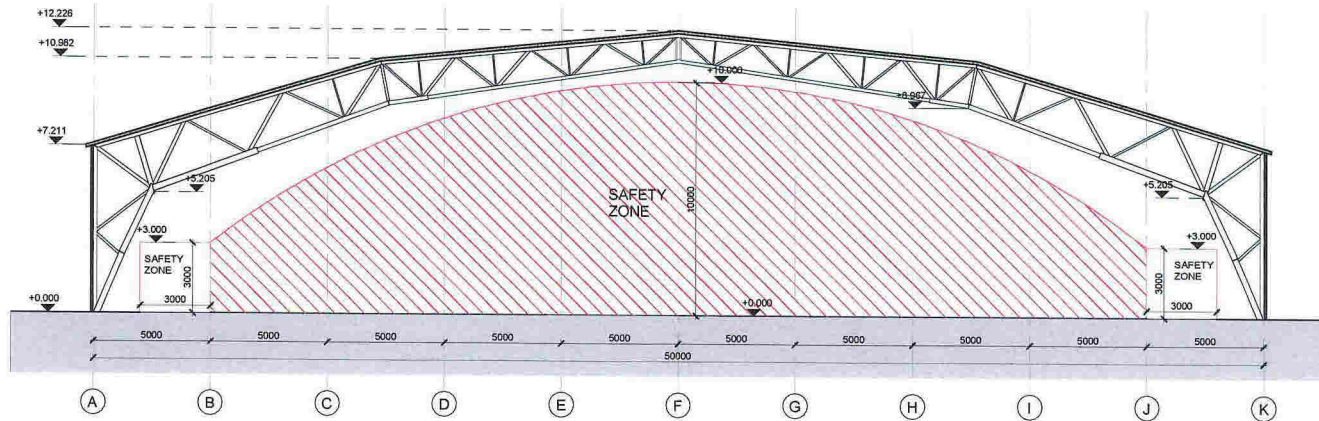

2 Section 02  
1 : 150

REV.	REVISION DESCRIPTION	REV. DATE
		
CLIENT		
Hugaas Entreprenor		
PROJECT		
364 - Kvernbit IL		
DRAWING TITLE		DRAWING No
Sections		HE-00364-R-A104
CHECKED BY	Checker	
PREPARED BY	Author	
CHECK DATE	PAGE	FORMAT
	REVISION DATE	
	SCALE	
	REVISION MARK	

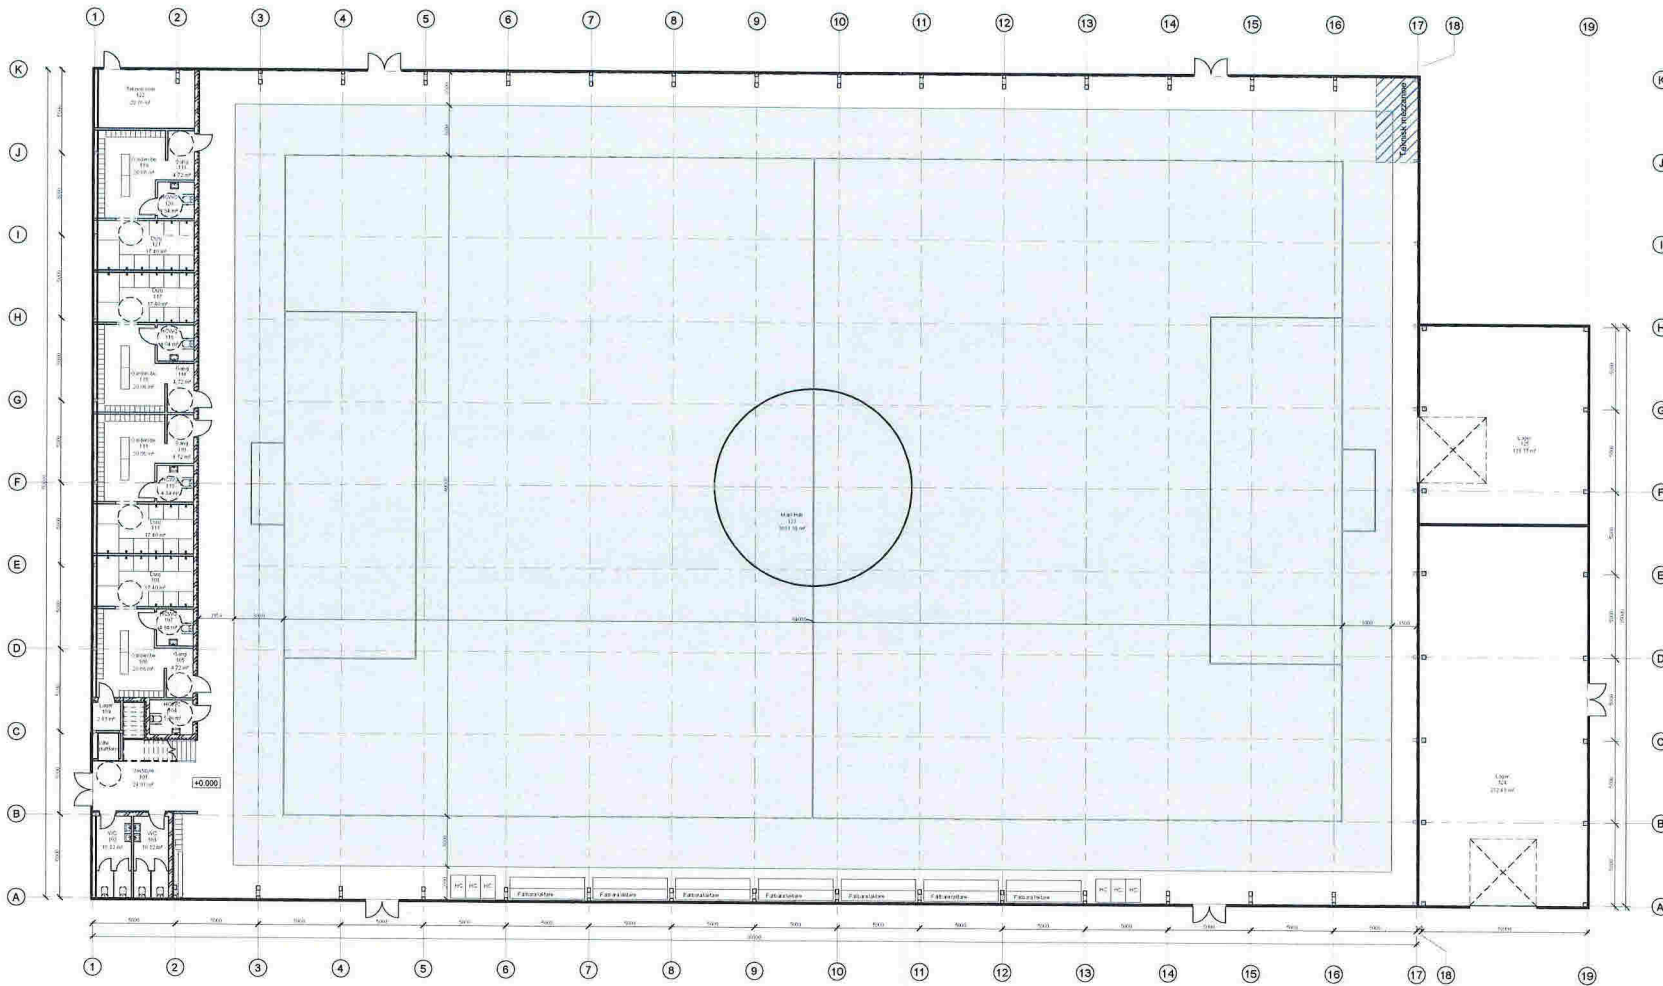

Romskjema		
Num ber	Name	Area
101	Vestibyle	24.91 m <sup>2</sup>
102	WC	10.32 m <sup>2</sup>
103	WC	10.32 m <sup>2</sup>
104	HCWC	5.46 m <sup>2</sup>
105	Gang	4.72 m <sup>2</sup>
106	Garderobe	20.06 m <sup>2</sup>
107	HCWC	4.84 m <sup>2</sup>
108	Dusj	17.40 m <sup>2</sup>
109	Lager	2.83 m <sup>2</sup>
110	Gang	4.72 m <sup>2</sup>
111	Garderobe	20.06 m <sup>2</sup>
112	HCWC	4.84 m <sup>2</sup>
113	Dusj	17.40 m <sup>2</sup>
114	Gang	4.72 m <sup>2</sup>
115	Garderobe	20.06 m <sup>2</sup>
116	HCWC	4.84 m <sup>2</sup>
117	Dusj	17.40 m <sup>2</sup>
118	Gang	4.72 m <sup>2</sup>
119	Garderobe	20.06 m <sup>2</sup>
120	HCWC	4.84 m <sup>2</sup>
121	Dusj	17.40 m <sup>2</sup>
122	Teknisk rom	20.36 m <sup>2</sup>
123	Main Hall	3691.98 m <sup>2</sup>
124	Lager	232.48 m <sup>2</sup>
125	Lager	121.77 m <sup>2</sup>
126	Mesalin	243.66 m <sup>2</sup>
		4552.16 m <sup>2</sup>

1 Level 0.00  
1 : 150

REV	REVISION DESCRIPTION	REV. DATE

CLIENT: Hugaas Entrepreneur

PROJECT: 364 - Kvembit IL


DRAWING TITLE: Level 1  
DRAWING No: HE-00364-R-A101

CHECKED BY: Checkar  
PREPARED BY: Author

CHECK DATE: \_\_\_\_\_ PAGE: \_\_\_\_\_

REVISION DATE	PAGE	FORMAT

A1 REVISION MARK

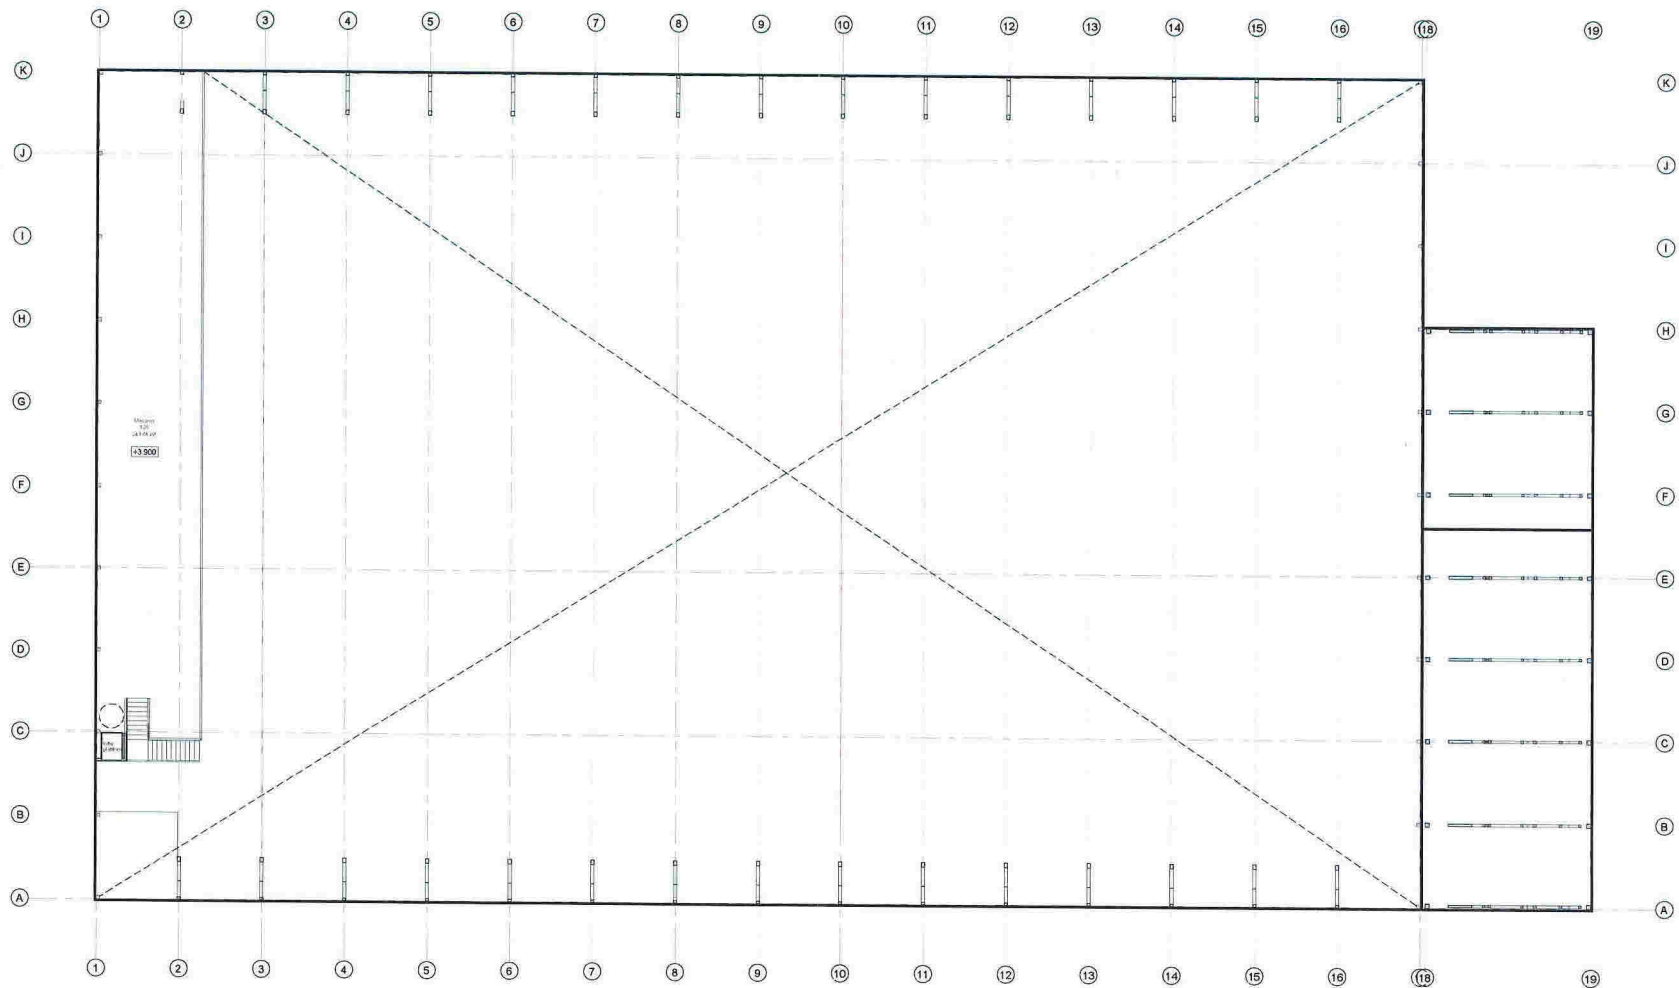

① Level 3.90  
1:150

REV	REVISION DESCRIPTION	REV. DATE
CLIENT <b>Hugas Entrepreneur</b> PROJECT <b>364 - Kvernbiil IL</b> DRAWING TITLE <b>Level 2</b> DRAWING No: <b>HE-00364-R-A102</b> CHECKED BY <b>Author</b> CHECKER <b>Author</b> PREPARED BY <b>Author</b> CHECK DATE <b> </b> PAGE <b> </b> FORMAT <b> </b> SCALE <b> </b> REVISION MARK <b> </b>		