




1 North
1 : 150

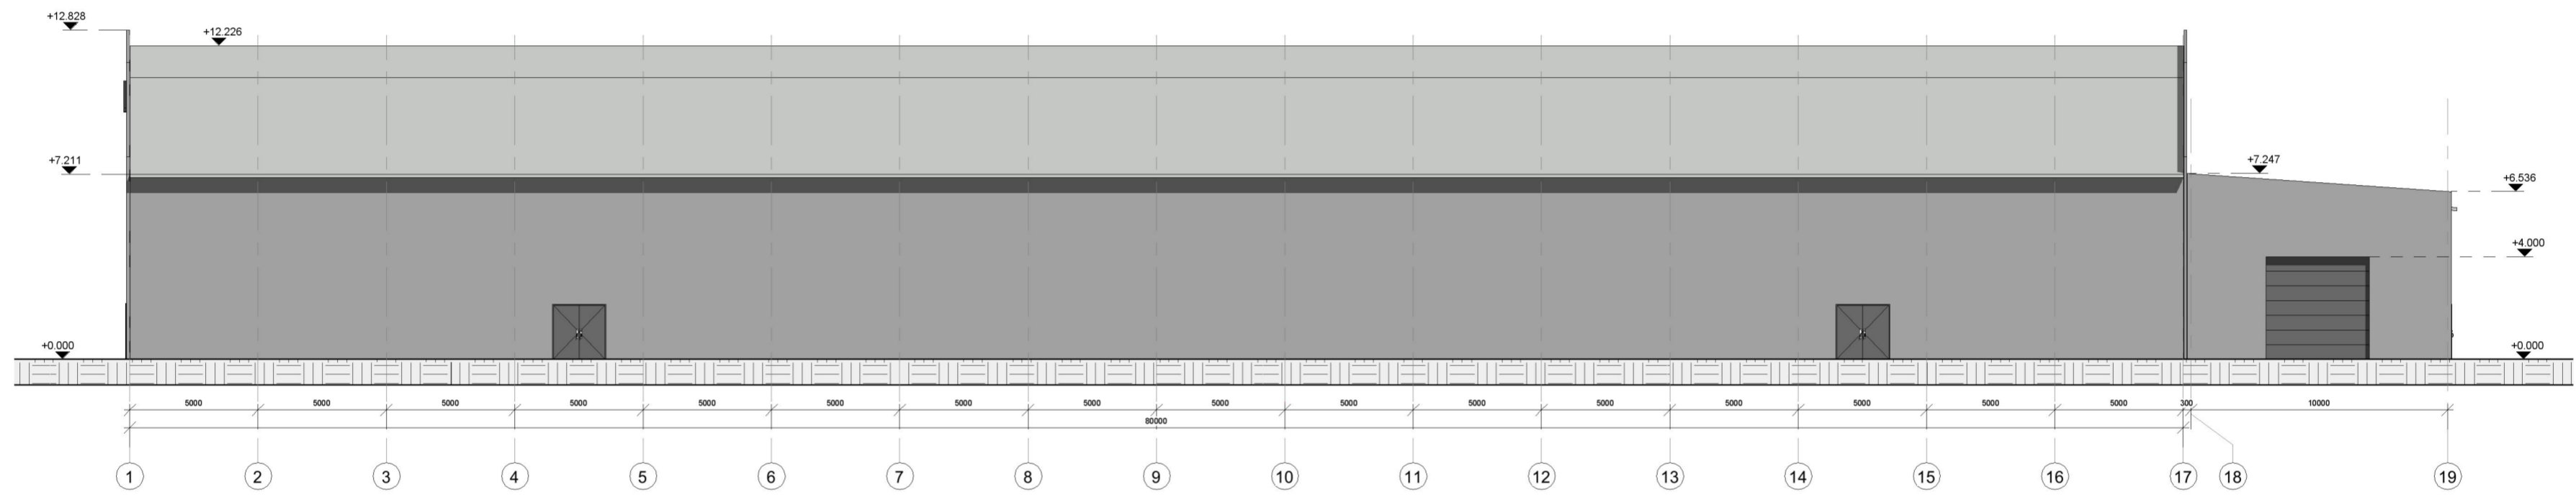

2 South
1 : 150

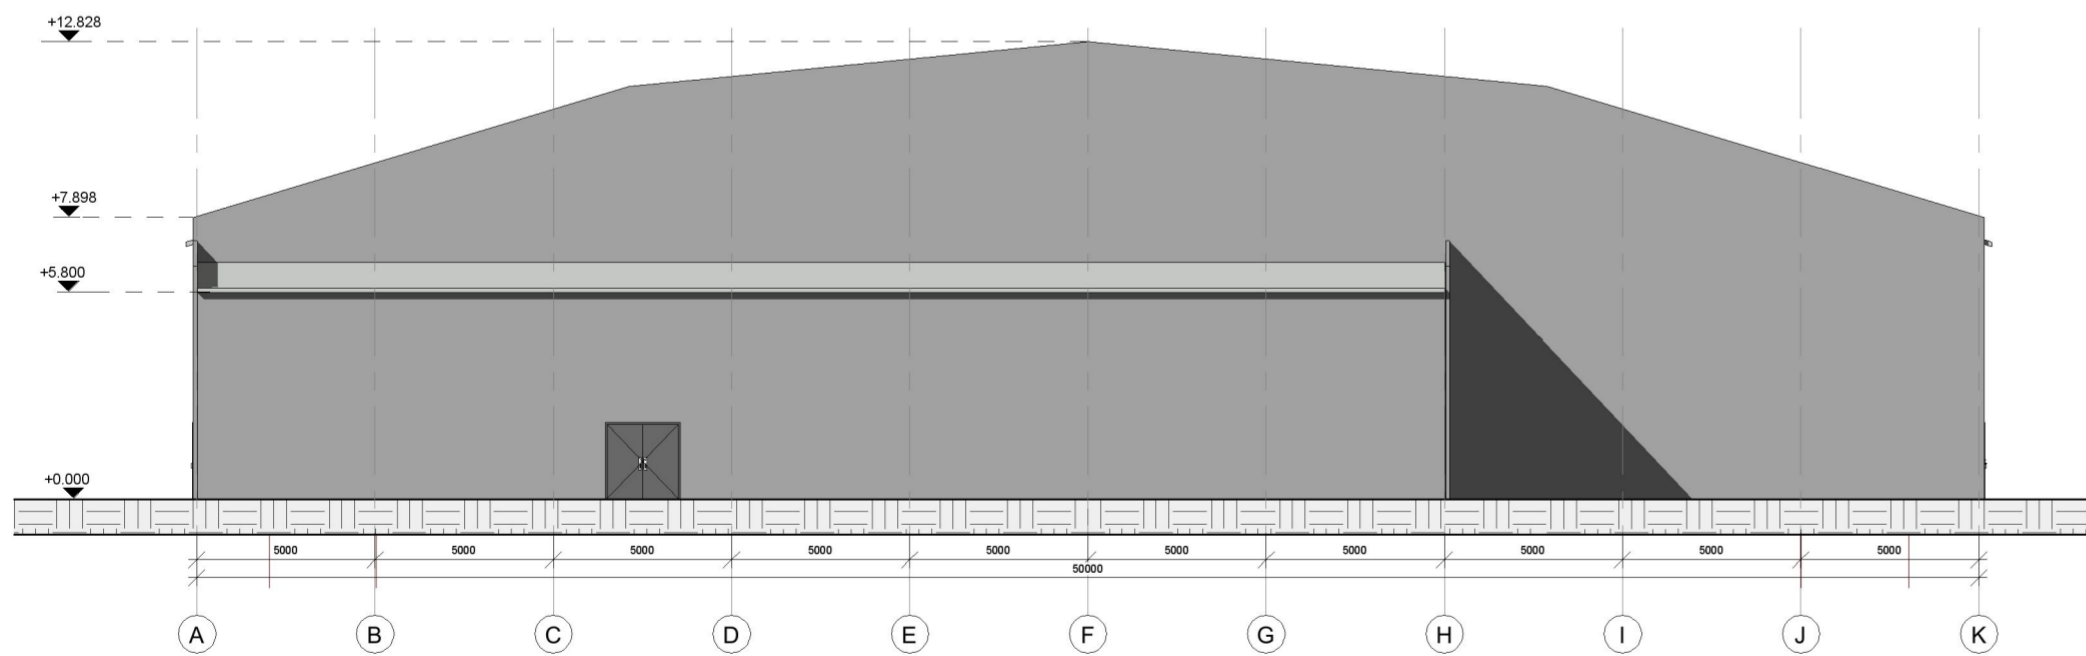

3 East
1 : 150

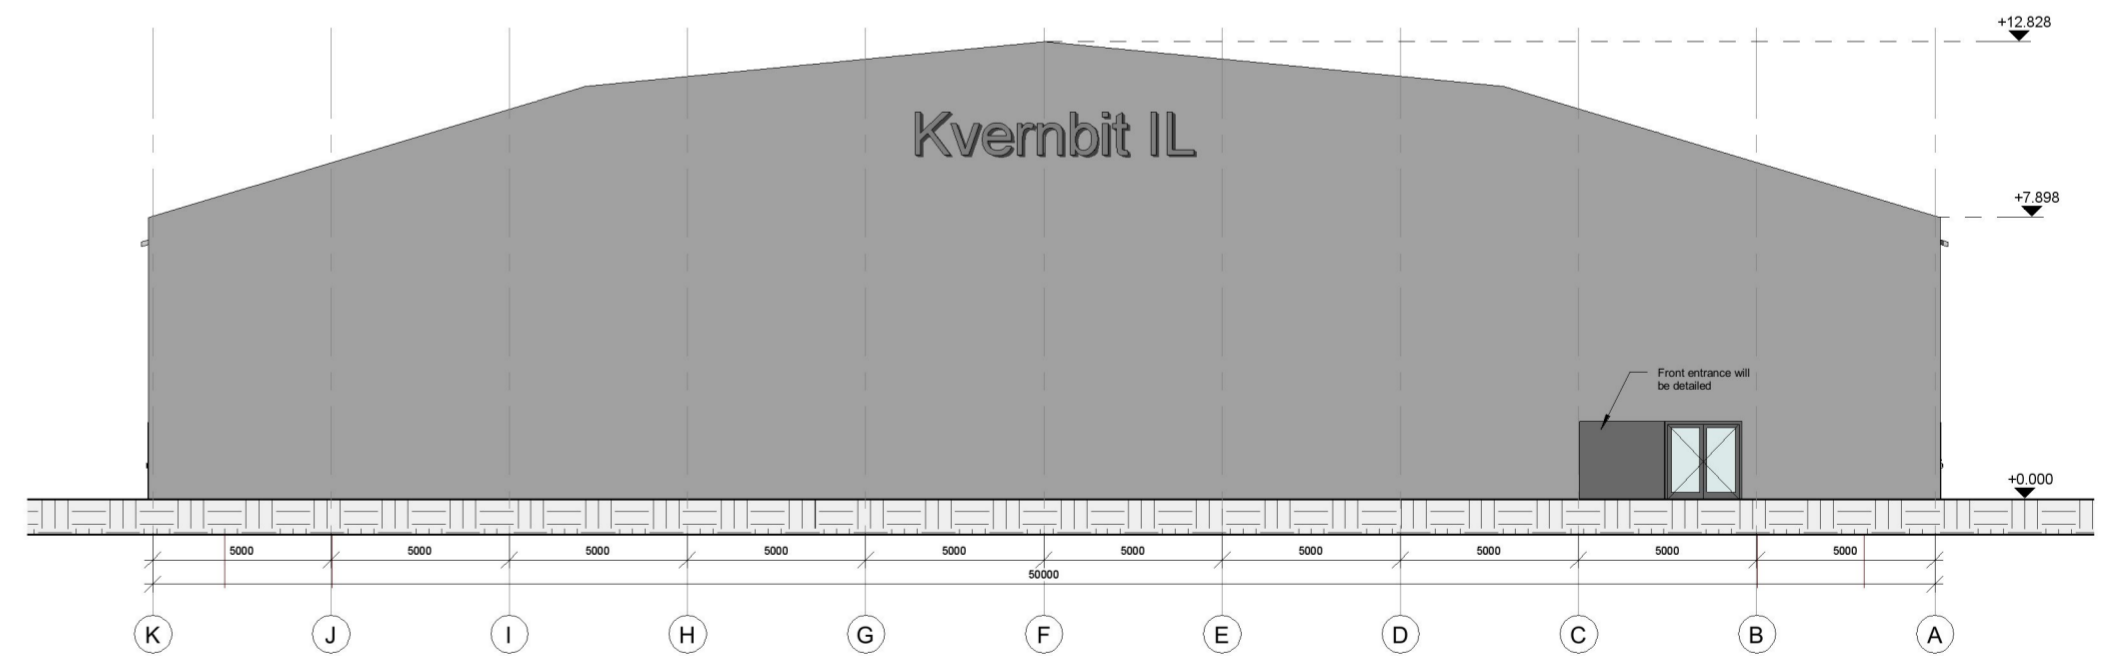

4 West
1 : 150

REV.	REVISION DESCRIPTION	REV. DATE
CLIENT Hugaas Entreprenor		
PROJECT 364 - Kvembit IL		
DRAWING TITLE Elevations		DRAWING No HE-00364-R-A103
CHECKED BY	Checker	
PREPARED BY	Author	
CHECK DATE	PAGE	FORMAT
	REVISION DATE	FORMAT
	SCALE	
	REVISION MARK	