



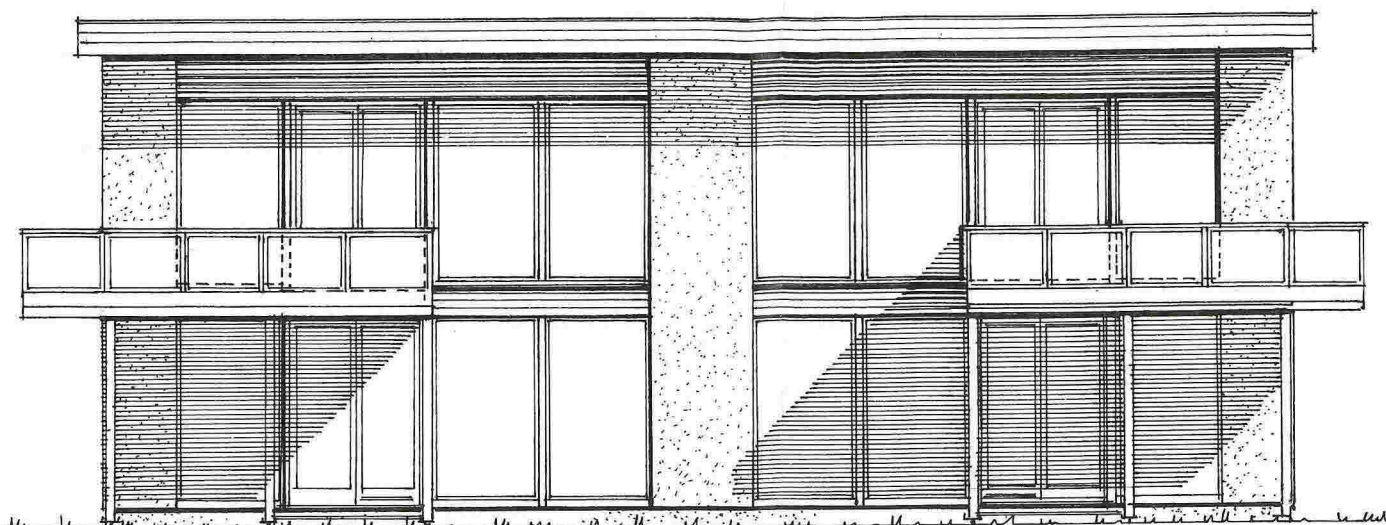

Fasade mot ØST

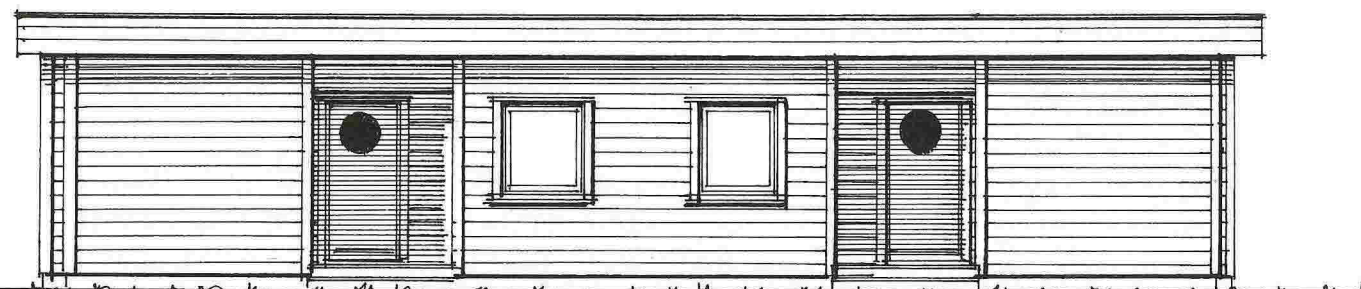


Fasade mot SYD




Fasade mot NORD




Fasade mot VEST

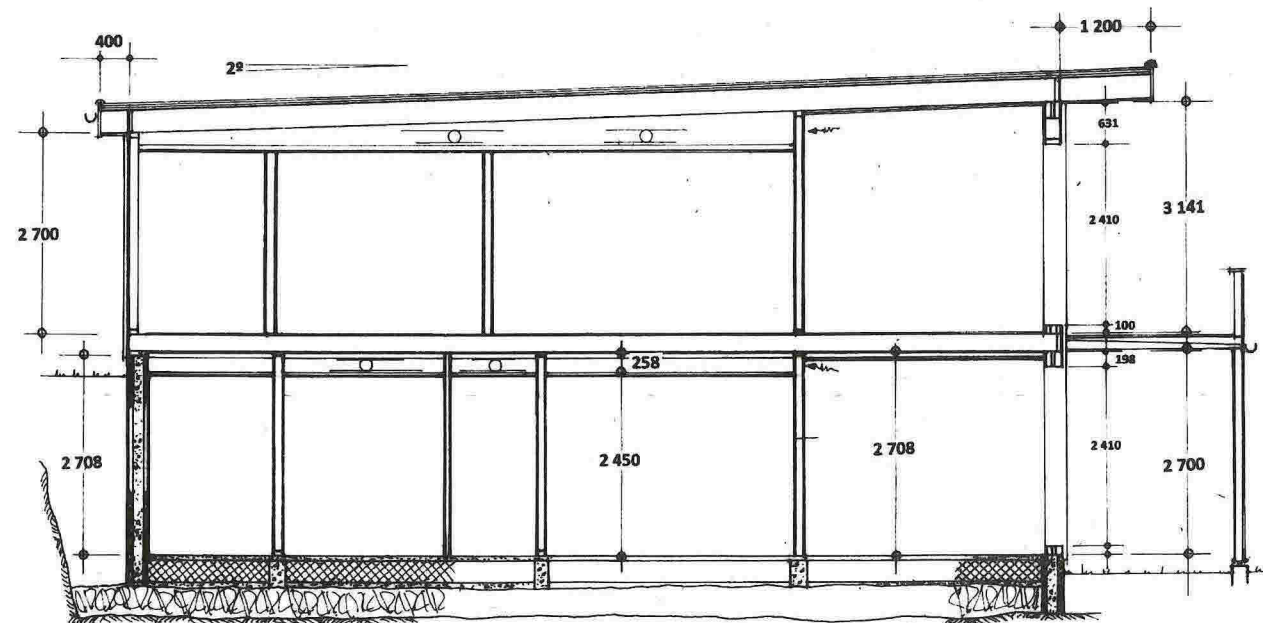

E.2.

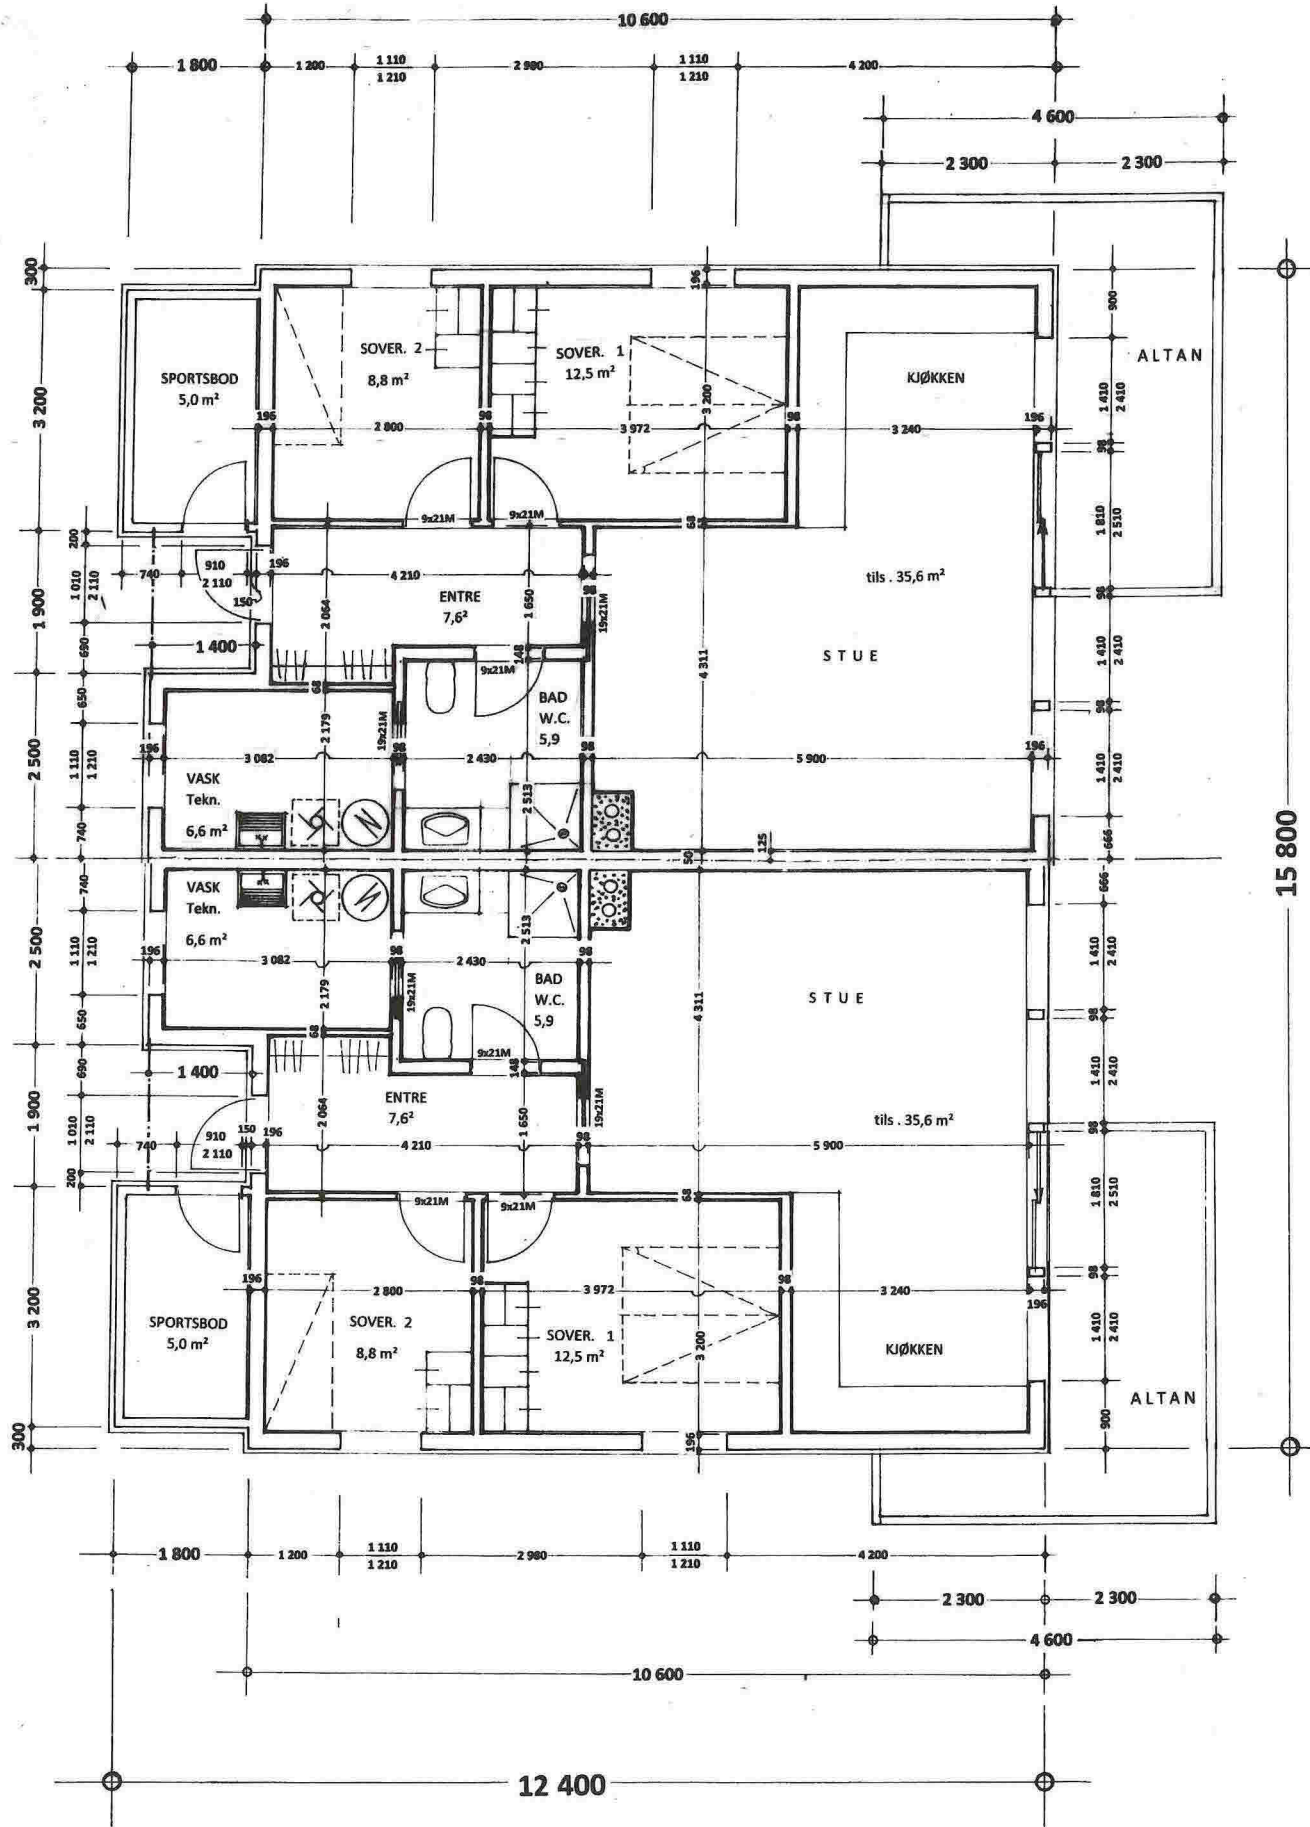

PLAN 1. etasje

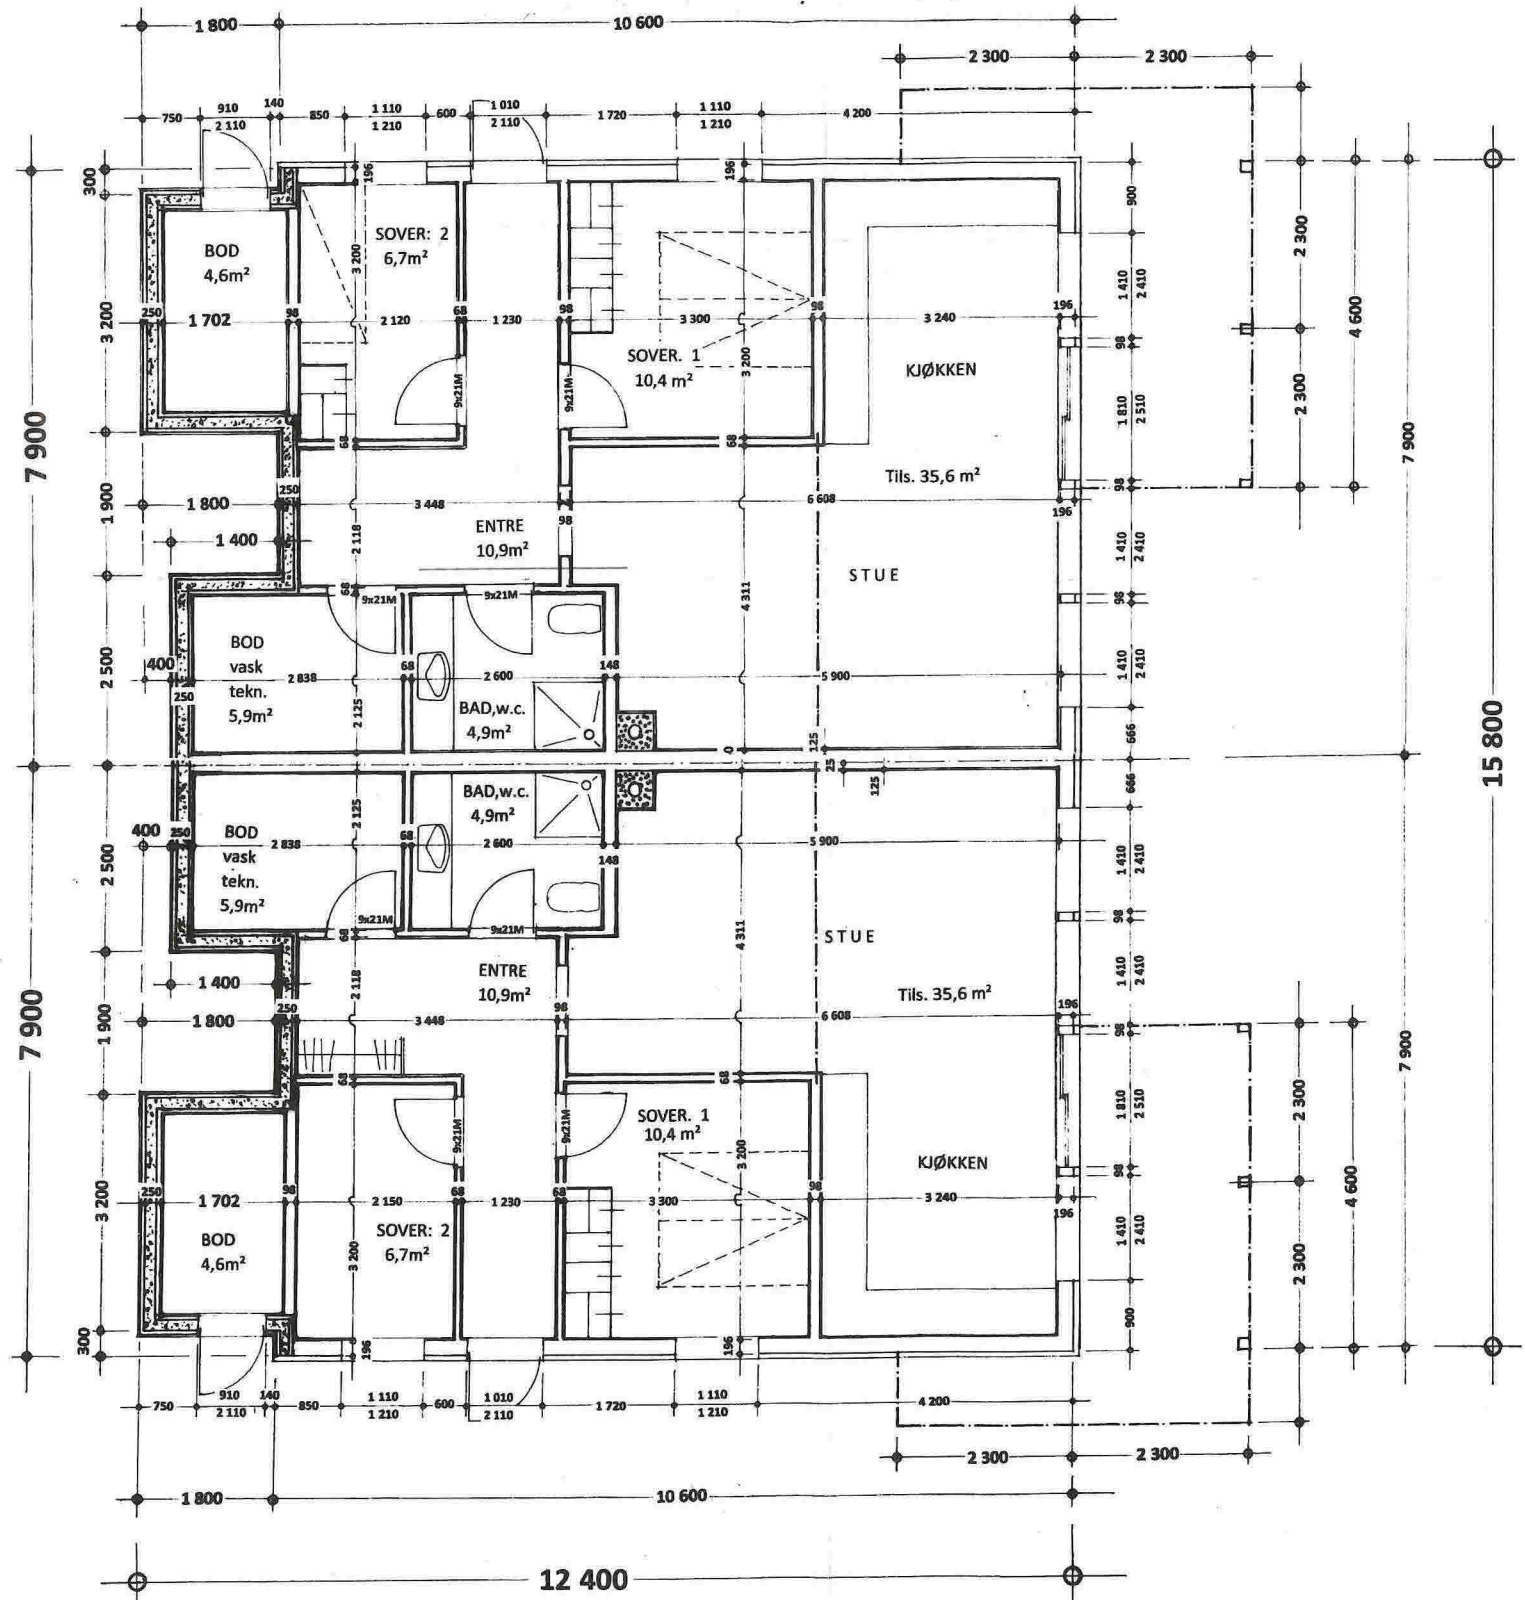

PLAN underetasje



Gnr. 23 , Bnr. 522 i Meland kommune
 Planer Mål = 1 : 100
 Seim, 09.09.2014

01