


E-2
Rd

Ronny Brukenapp	
Gnr 10	Bn 212
Holsbergsten	
MH	1:100

2. ETG.

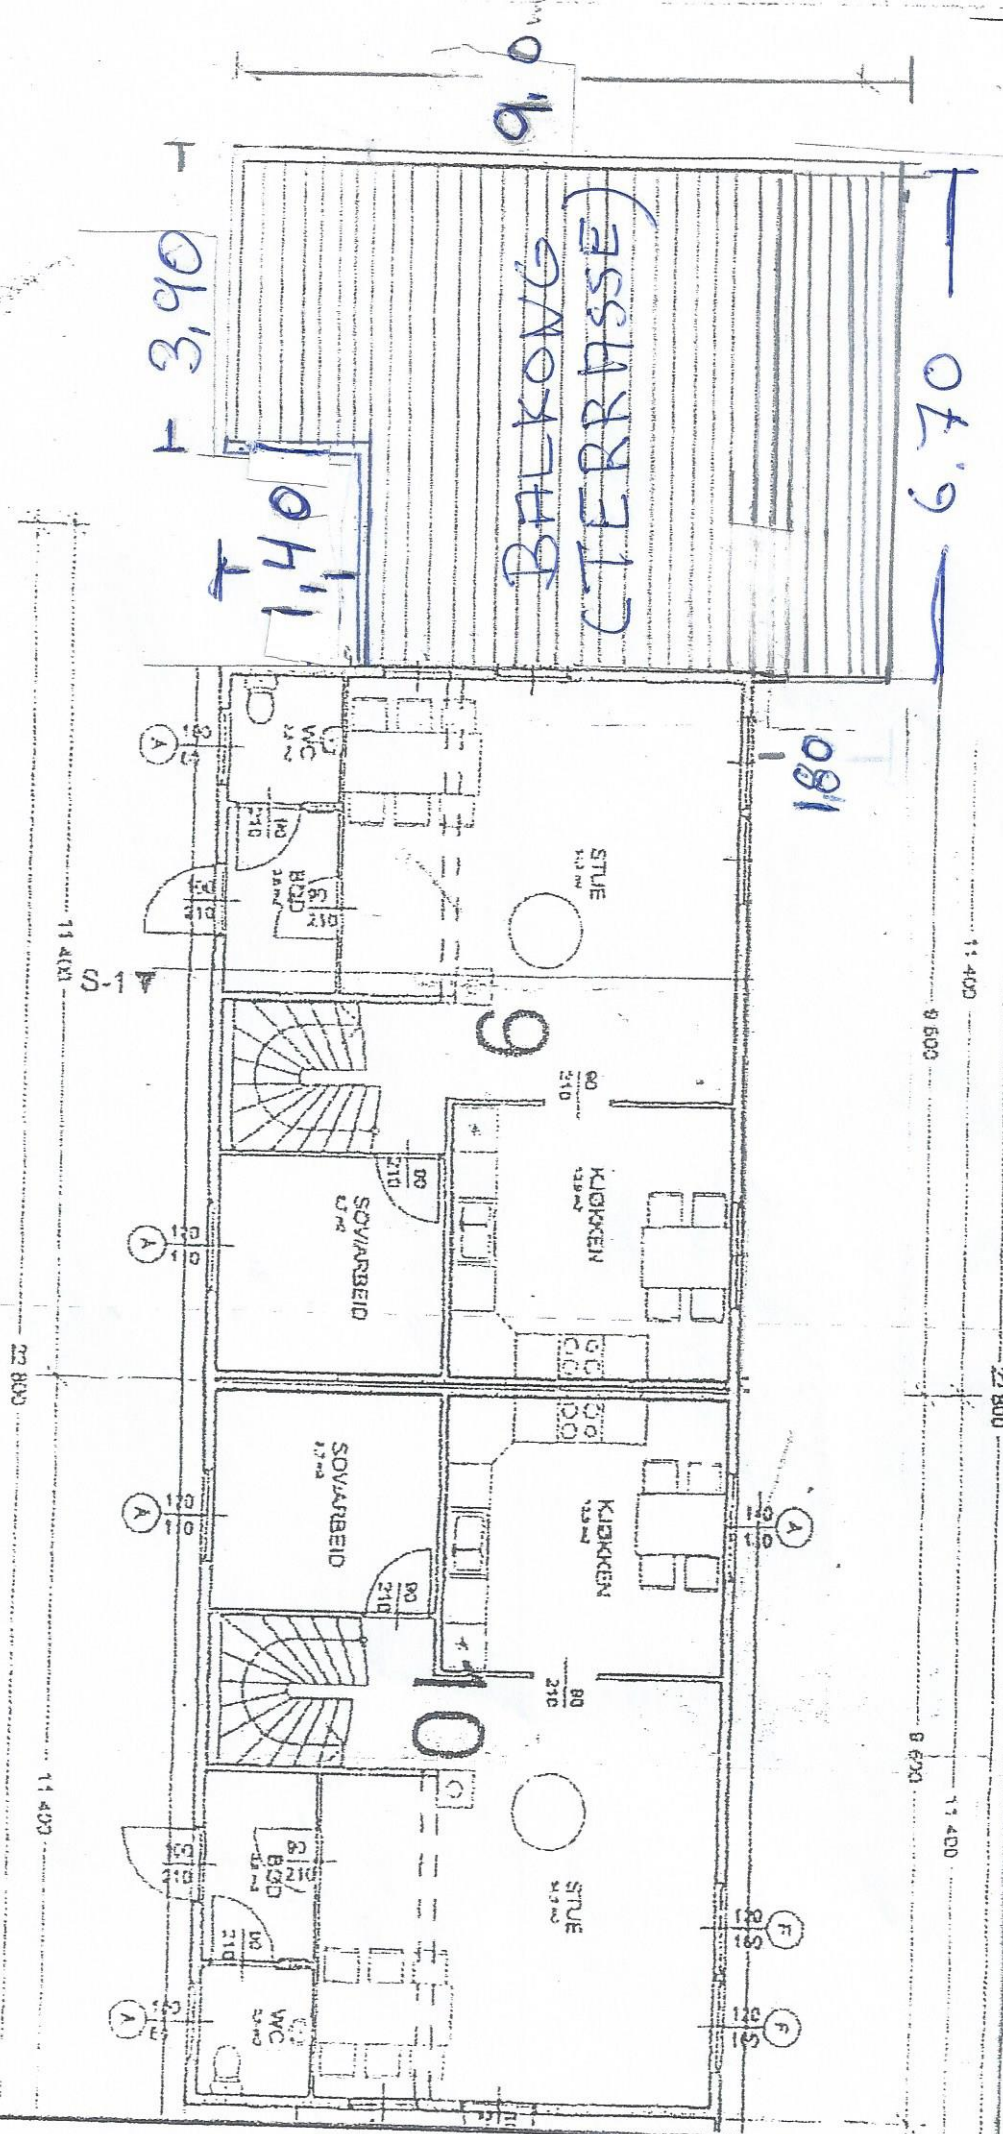

07.9

3.90

9.00

BALKONG
(TERRASSE)

11.40

081

11.400

9.800


22.800

8.600

11.400

22.800

11.400

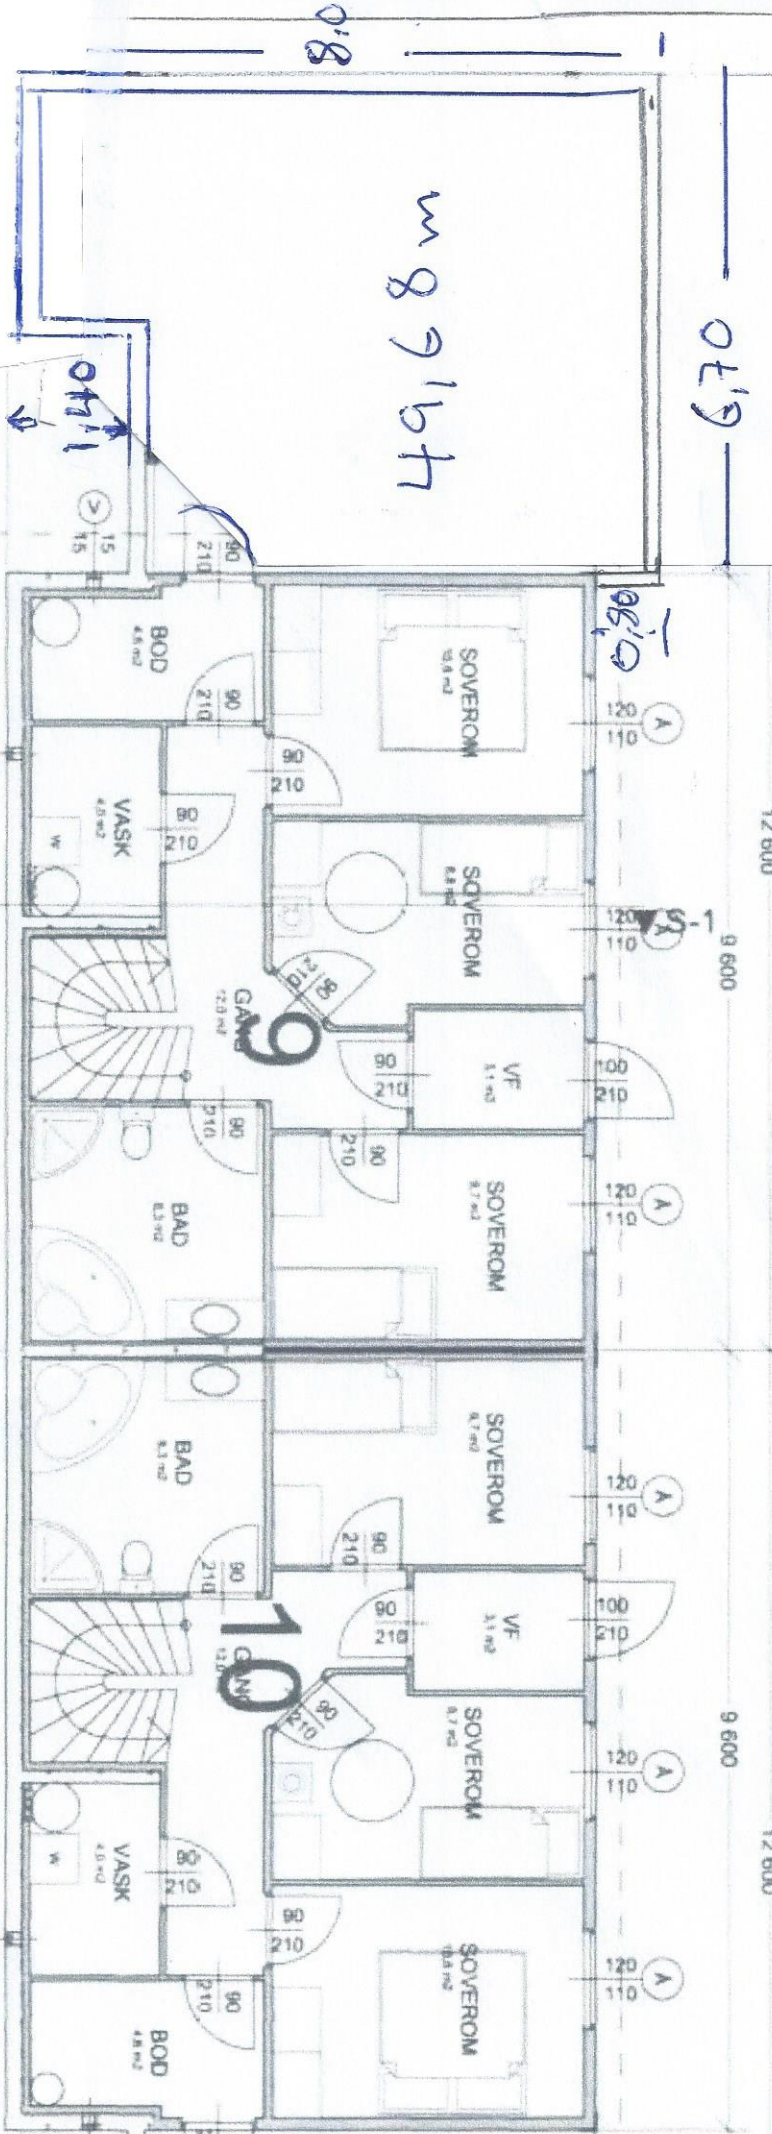



w 89167

1. ETG

E-2

Ronny Brukenapp		Gnr 10
Holsbergstien		Br 212
		M M
		1:100

Ra
E-2

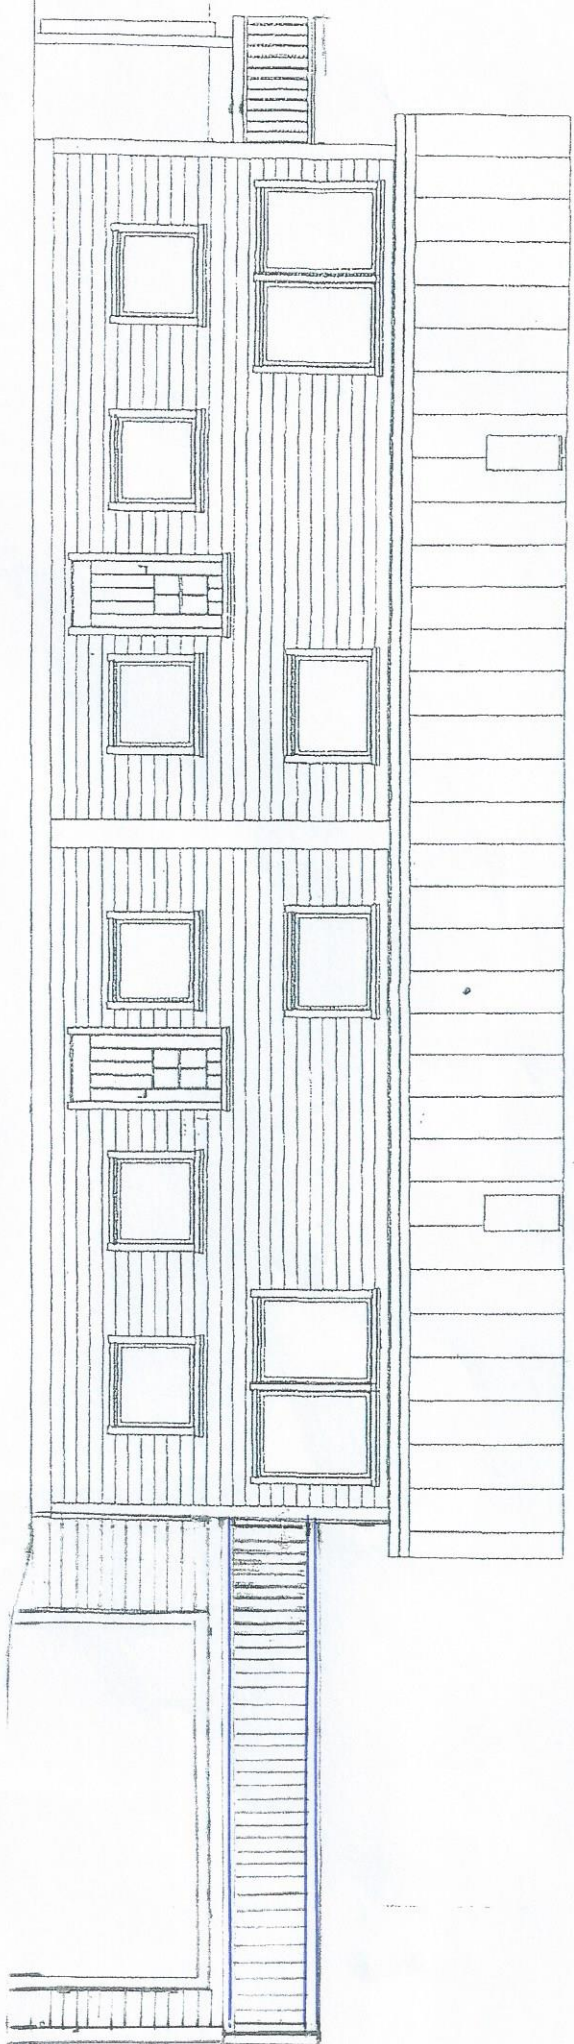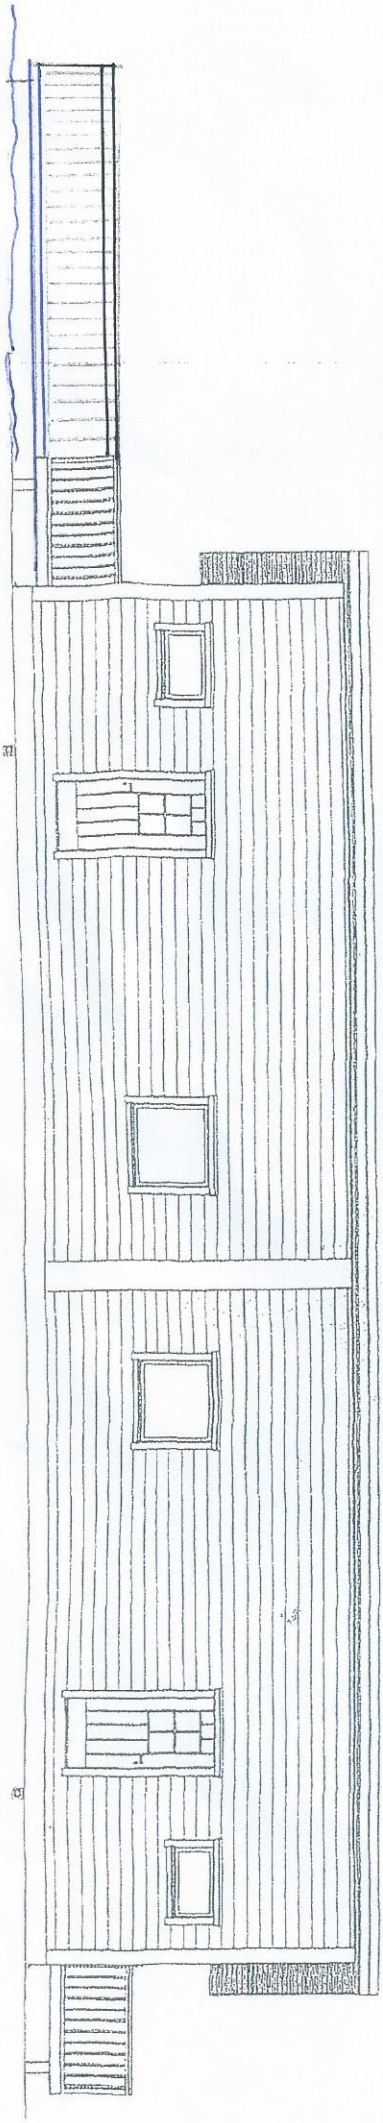

SØRVEST


NORDØST

ROVVY BRUKWAPP	GAVE 10
HOLSBERGSTIEN 64	BR 2 212
	M.M.
	1:100

E-2



NORDVEST

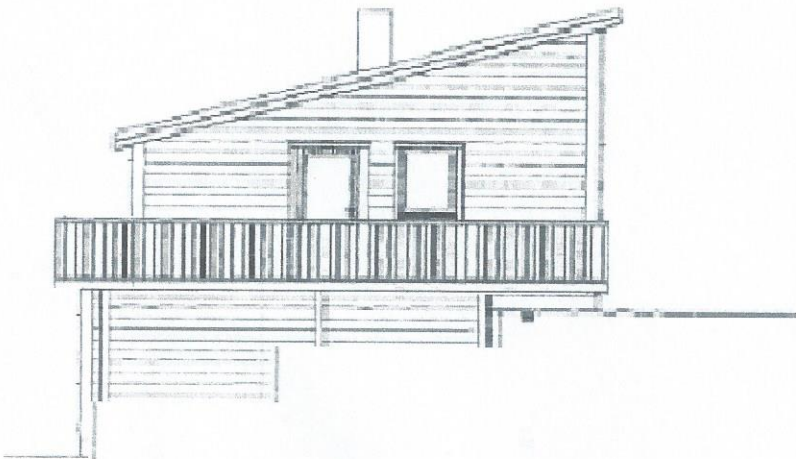

Sørøst

	RONNY BRUKNAPP	Gnr 10 Bnr 212
ST	HOLSBERGSTIEN 64	M.M. 1:100