




E-2

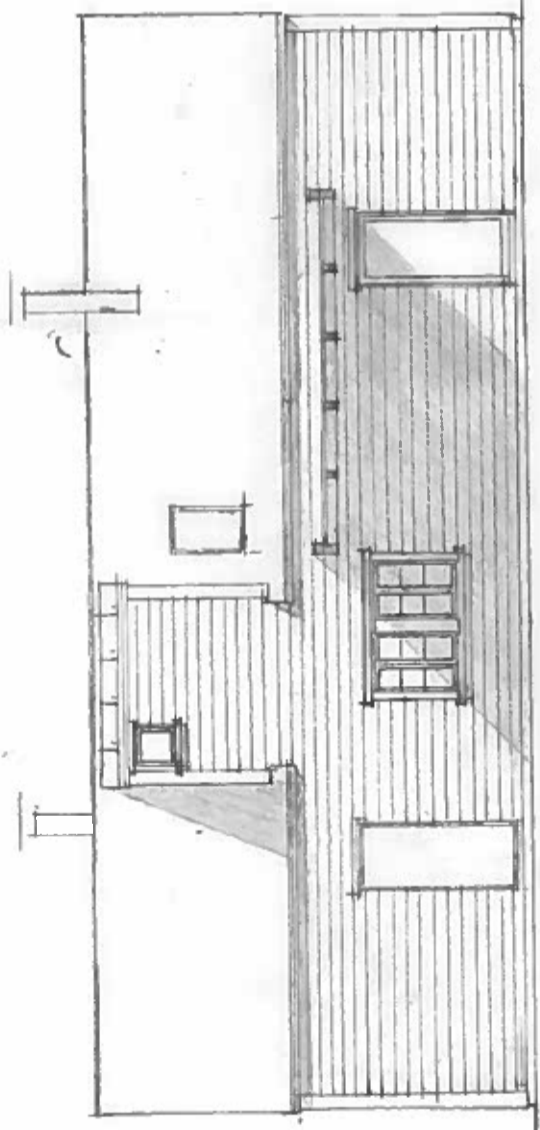

FASADE VEST

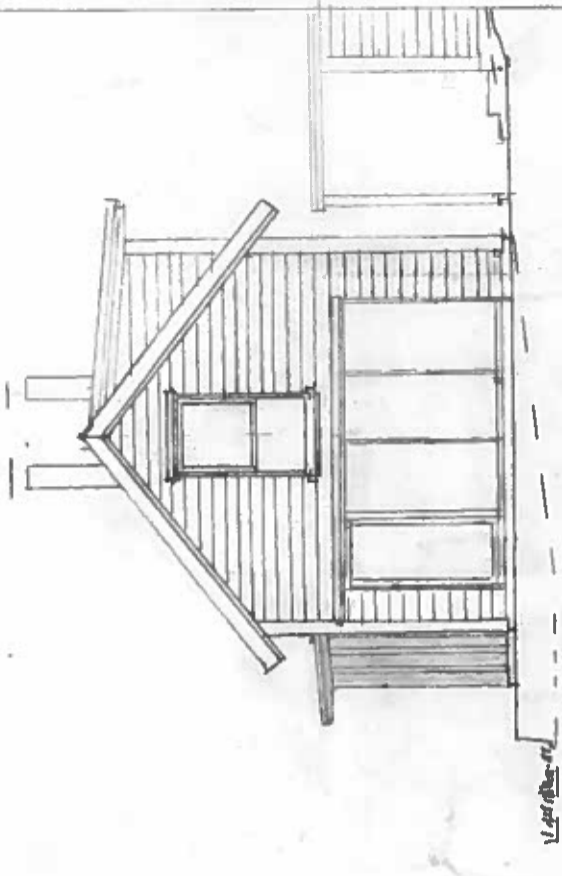


FASADE NORD

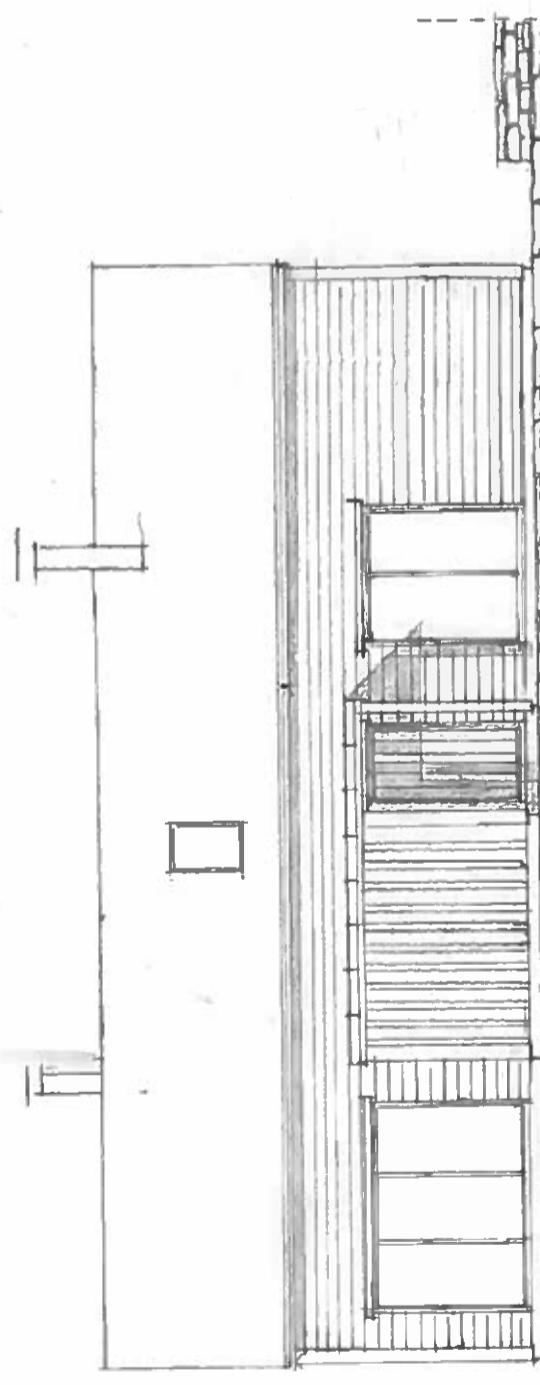

FASADE VEST

14500

2000

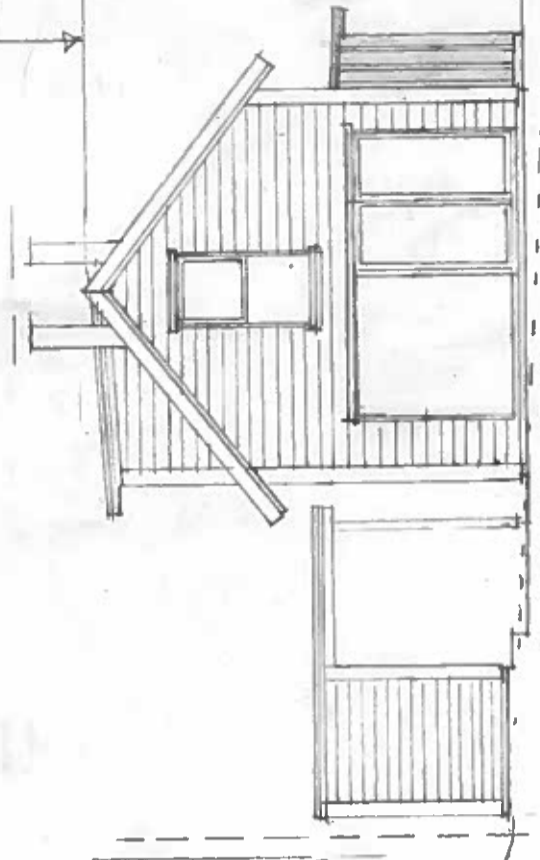

FASADE NORD

5900

1000

+34.6 (ca. 2m lower)
EJN MERE BILHÆ

EJN DOMSGRENSE

UTMARK

GNR 5, BNR 83, ENEBOLIG SYSTAD

FASADEK

Målestokk
1:100
FORMAT
A3

Tegnet av
HKS

25.01.2019

REVIDERT

TEGN. NUMMER

1.163