
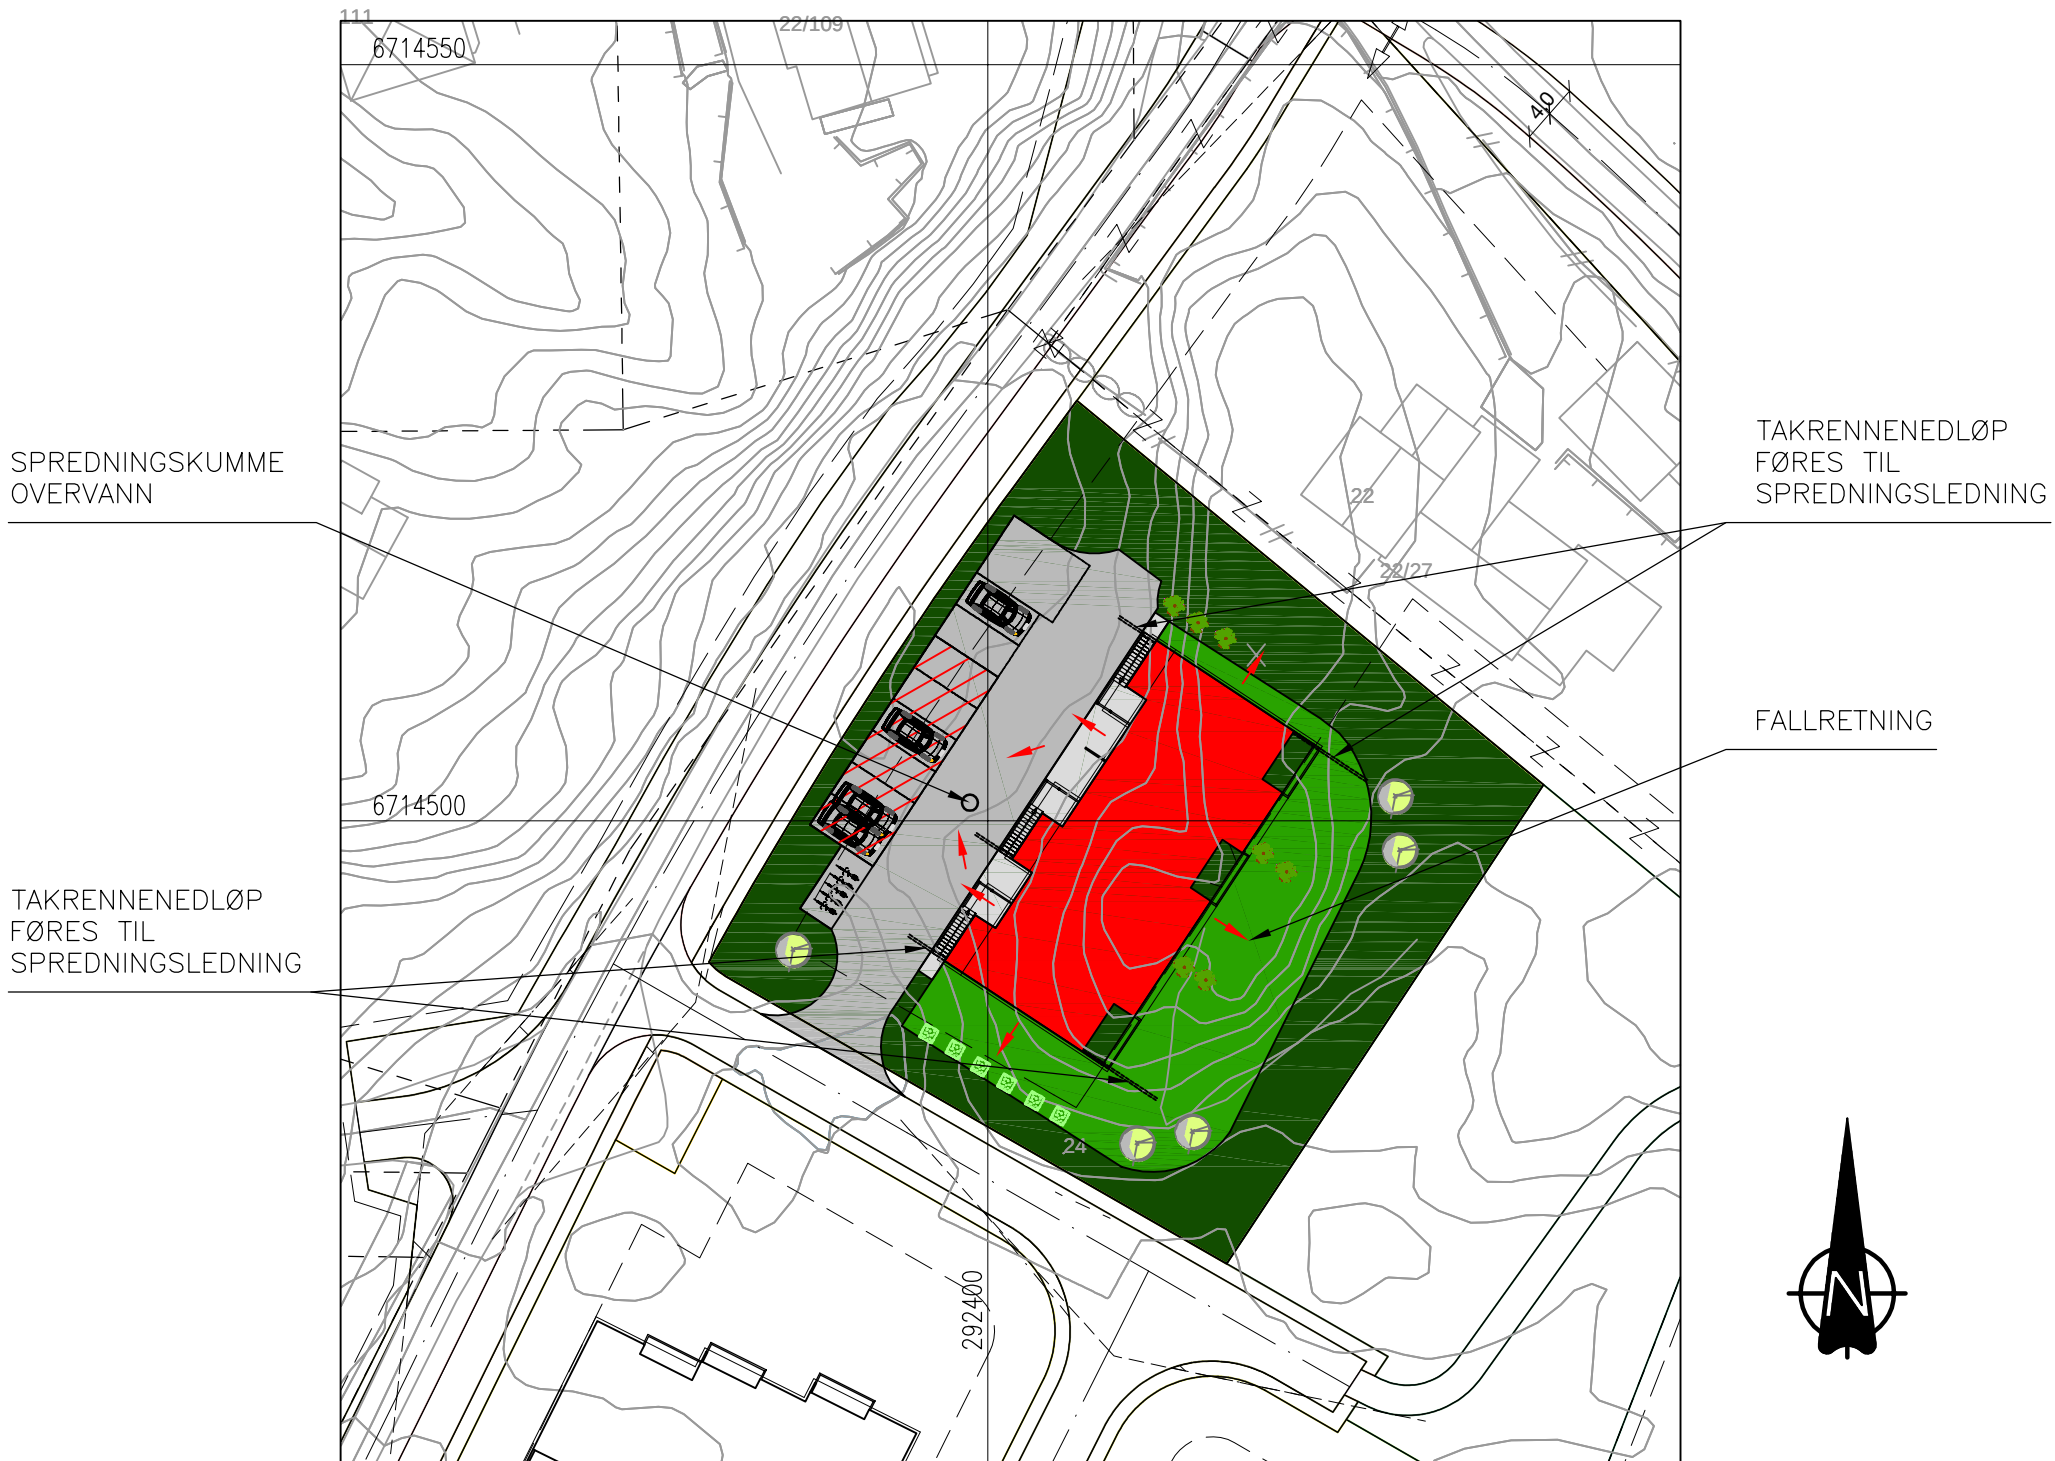


SITUASJONSPLAN
GNR.22, BNR.13, BBB1, MELAND KOMMUNE


OK GULV: KOTE +39,9


FOR TERRENGPROFILER, SE TEGNING 12618090A11 OG 12.

DATE/SIGN	NOTE! * PART OF DRAWING MAY NOT BE SHOWN IN SCALE * DO NOT TAKE MEASURES ON DRAWING * ONLY RELAY ON GIVE DIMENSIONS	ACCORDING TO INTERNATIONAL LAWS, THIS DRAWING IS THE PROPERTY OF ARKOCONSULT AS. THE DRAWING CAN NOT BE USED, MADE PUBLIC OR HANDED OVER TO A THIRD PART WITHOUT OUR WRITTEN CONSENT. ANY INFRINGEMENT WILL LEAD TO LEGAL PROCEEDINGS.	
	GRIPSGÅRD BYGG AS NY 6 MANNSBOLIG BBB1	REVISION/DATE: PROJECT NO.: 2018090	
REV. DESCRIPTION	GBNR. 22/13, MELAND SITUASJONSPLAN	DRAWING NO.: 12618090A10	
	 ARKOCONSULT AS, Postboks 103, 5291 Valest.f. Tel.: 56390003 – Fax.: 56191130 – Mob.: 93241511 Mail: post@arkoconsult.no – Org.nr.: 918269665 MVA	SCALE: 1:500	FORMAT: A3
		DRAWN: LAH	DATE: 31.08.18
	CHECKED: PKT	DATE: 10.09.18	



SITUASJONSPLAN OVERVANNSHÅNTERING
GNR.22, BNR.13, BBB1, MELAND KOMMUNE


REV. DESCRIPTION	NOTE!	ACCORDING TO INTERNATIONAL LAWS, THIS DRAWING IS THE PROPERTY OF ARKOCONSULT AS. THE DRAWING CAN NOT BE USED, MADE PUBLIC OR HANDED OVER TO A THIRD PART WITHOUT OUR WRITTEN CONSENT. ANY INFRINGEMENT WILL LEAD TO LEGAL PROCEEDINGS.	
	DATE/SIGN	<ul style="list-style-type: none"> * PART OF DRAWING MAY NOT BE SHOWN IN SCALE * DO NOT TAKE MEASURES ON DRAWING * ONLY RELAY ON GIVE DIMENSIONS 	
		GRIPSGÅRD BYGG AS NY 6 MANNSBOLIG BBB1	REVISION/DATE:
		GBNR. 22/13, MELAND OVERVANNSHÅNTERING	PROJECT NO.: 2018090
		DRAWING NO.:	12618090A13
	 ARKOCONSULT AS, Postboks 103, 5291 Valest.f. Tel.: 56390003 – Fax.: 56191130 – Mob.: 93241511 Mail: post@arkoconsult.no – Org.nr.: 918269665 MVA	SCALE: 1:500	FORMAT: A3
		DRAWN: LAH	DATE: 28.01.19
		CHECKED: PKT	DATE: 28.01.19

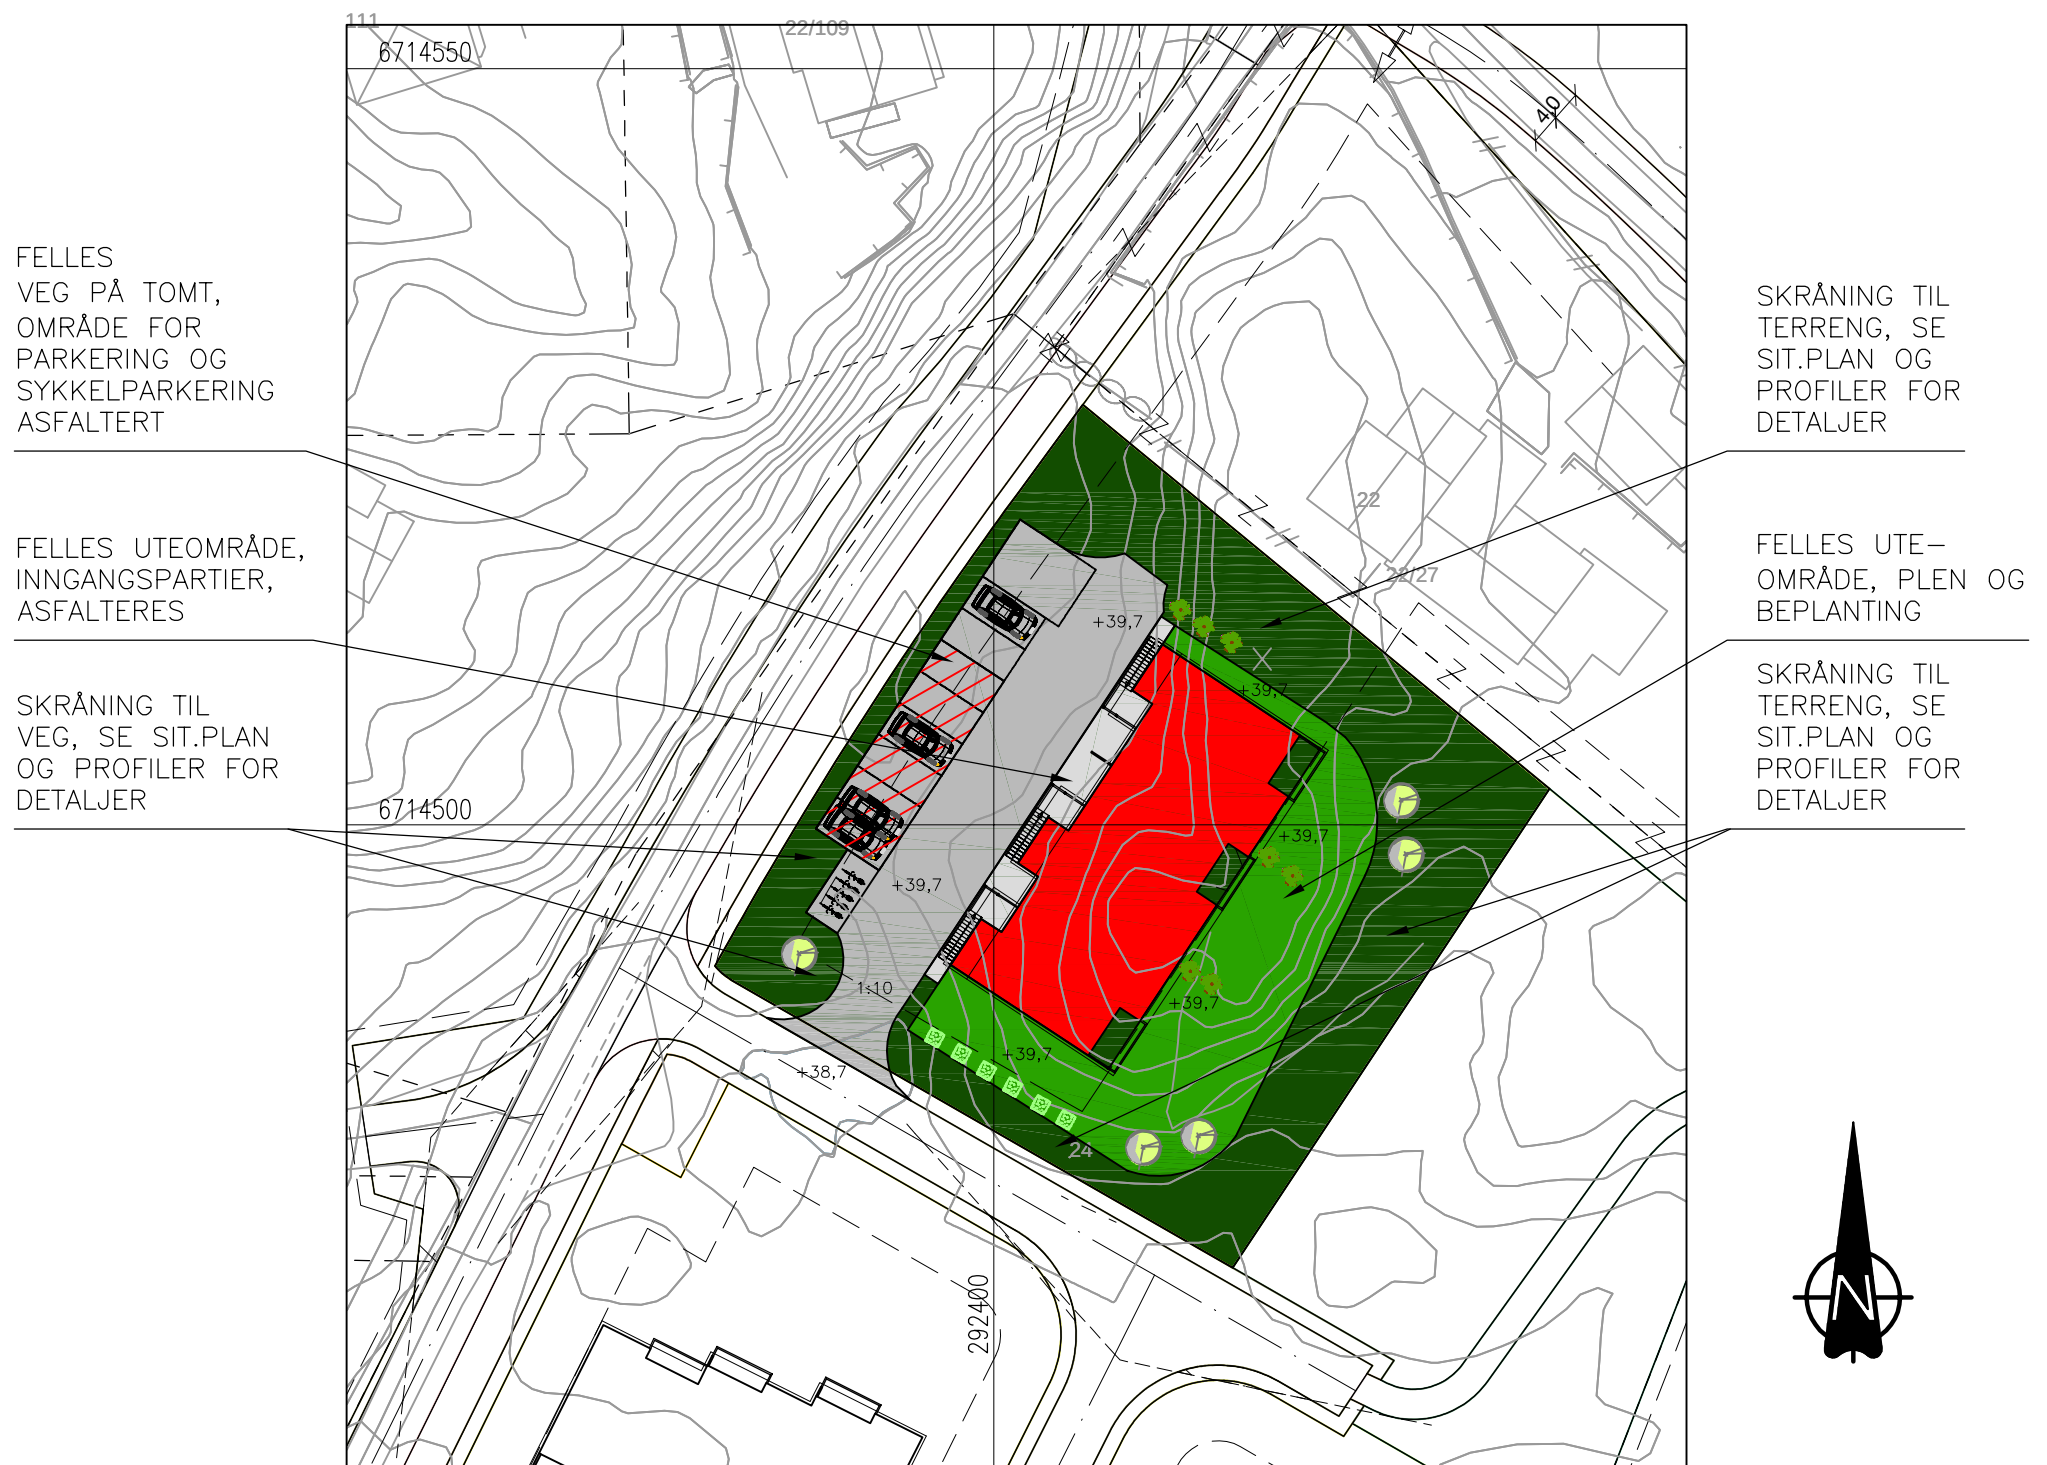

UTOMHUSPLAN

GNR.22, BNR.13, BBB1, MELAND KOMMUNE

BEPLANTING AV UTEOMRÅDER ER VIST SOM EKSEMPEL
OG ER VEILEDENDE.

DATE/SIGN	NOTE!	ACCORDING TO INTERNATIONAL LAWS, THIS DRAWING IS THE PROPERTY OF ARKOCONSULT AS. THE DRAWING CAN NOT BE USED, MADE PUBLIC OR HANDED OVER TO A THIRD PART WITHOUT OUR WRITTEN CONSENT. ANY INFRINGEMENT WILL LEAD TO LEGAL PROCEEDINGS.	
	* PART OF DRAWING MAY NOT BE SHOWN IN SCALE * DO NOT TAKE MEASURES ON DRAWING * ONLY RELAY ON GIVE DIMENSIONS		
REV. DESCRIPTION	GRIPSGÅRD BYGG AS NY 6 MANNSBOLIG BBB1	REVISION/DATE:	
	GBNR. 22/13, MELAND UTOMHUSPLAN	PROJECT NO.: 2018090	
	 ARKOCONSULT AS, Postboks 103, 5291 Valest.f. Tel.: 56390003 – Fax.: 56191130 – Mob.: 93241511 Mail: post@arkoconsult.no – Org.nr.: 918269665 MVA	DRAWING NO.:	
		SCALE: 1:500	FORMAT: A3
DRAWN: LAH		DATE: 28.01.19	
	CHECKED: PKT	DATE: 28.01.19	