




## SITUASJONSPLAN

GNR.22, BNR.13, BKS3, MELAND KOMMUNE

OK GULV: KOTE +36,6


FOR TERRENGPROFILER, SE TEGNING 12618090A31 OG 32.

REV. DESCRIPTION	DATE/SIGN	NOTE! * PART OF DRAWING MAY NOT BE SHOWN IN SCALE * DO NOT TAKE MEASURES ON DRAWING * ONLY RELAY ON GIVE DIMENSIONS	ACCORDING TO INTERNATIONAL LAWS, THIS DRAWING IS THE PROPERTY OF ARKOCONSULT AS. THE DRAWING CAN NOT BE USED, MADE PUBLIC OR HANDED OVER TO A THIRD PART WITHOUT OUR WRITTEN CONSENT. ANY INFRINGEMENT WILL LEAD TO LEGAL PROCEEDINGS.	
	DESCRIPTION	GRIPSGÅRD BYGG AS NY 6 MANNSBOLIG BKS3	REVISION/DATE:	
		GBNR. 22/13, MELAND SITUASJONSPLAN	PROJECT NO.: 2018090	
			DRAWING NO.: 12618090A30	
 ARKOCONSULT AS, Postboks 103, 5291 Valest.f. Tel.: 56390003 – Fax.: 56191130 – Mob.: 93241511 Mail: post@arkoconsult.no – Org.nr.: 918269665 MVA		SCALE: 1:500	FORMAT: A3	
		DRAWN: LAH	DATE: 06.12.18	
		CHECKED: MH	DATE: 22.02.19	

FALLRETNING

TAKRENNEDLØP  
FØRES TIL  
SPREDNINGSLEDNINGSREDNINGSKUMME  
OVERVANN


SITUASJONSPLAN OVERVANNSHÅNDTERING  
GNR.22, BNR.13, BKS3, MELAND KOMMUNE

DATE/SIGN	NOTE!	ACCORDING TO INTERNATIONAL LAWS, THIS DRAWING IS THE PROPERTY OF ARKOCONSULT AS. THE DRAWING CAN NOT BE USED, MADE PUBLIC OR HANDED OVER TO A THIRD PART WITHOUT OUR WRITTEN CONSENT. ANY INFRINGEMENT WILL LEAD TO LEGAL PROCEEDINGS.	
	<ul style="list-style-type: none"> <li>* PART OF DRAWING MAY NOT BE SHOWN IN SCALE</li> <li>* DO NOT TAKE MEASURES ON DRAWING</li> <li>* ONLY RELAY ON GIVE DIMENSIONS</li> </ul>		
REV. DESCRIPTION	GRIPSGÅRD BYGG AS	REVISION/DATE:	
	NY 6 MANNSBOLIG BKS3	PROJECT NO.: 2018090	
	GBNR. 22/13, MELAND OVERVANNSHÅNDTERING	DRAWING NO.: 12618090A34	
	 ARKOCONSULT AS, Postboks 103, 5291 Valest.f. Tel.: 56390003 – Fax.: 56191130 – Mob.: 93241511 Mail: post@arkoconsult.no – Org.nr.: 918269665 MVA	SCALE: 1:500	FORMAT: A3
	DRAWN: LAH	DATE: 28.01.19	
	CHECKED: MH	DATE: 22.02.19	

FELLES UTEOMRÅDE,  
INNGANGSPARTIER,  
SYKKELPARKERING  
ASFALTERES

SKRÅNING TIL  
VEG, SE SIT.PLAN  
OG PROFILER FOR  
DETALJER

FELLES UTE-  
OMRÅDE, PLEN OG  
BEPLANTING

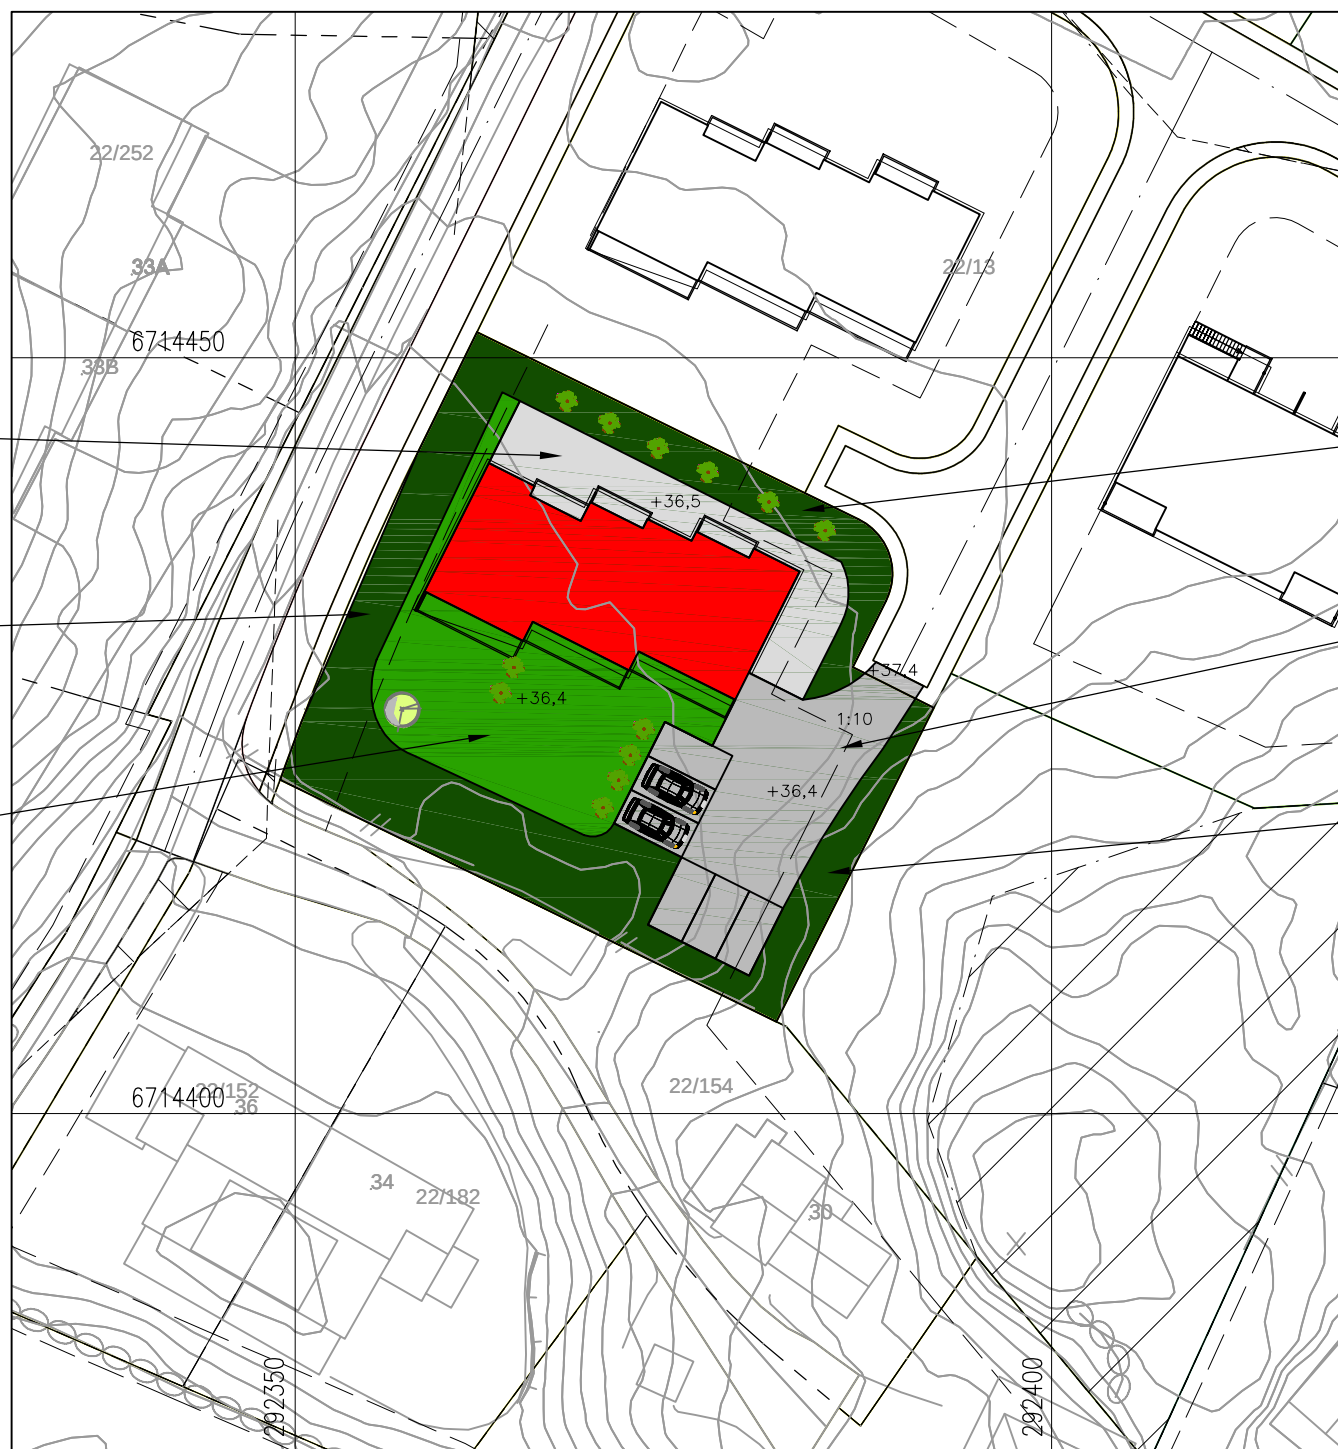

SKRÅNING TIL  
TERRENG, SE  
SIT.PLAN OG  
PROFILER FOR  
DETALJER


FELLES  
VEG PÅ TOMT,  
OMRÅDE FOR  
PARKERING  
ASFALTEERT

SKRÅNING TIL  
TERRENG, SE  
SIT.PLAN OG  
PROFILER FOR  
DETALJER

## UTOMHUSPLAN

GNR.22, BNR.13, BKS3, MELAND KOMMUNE

BEPLANTING AV UTEOMRÅDER ER VIST SOM EKSEMPEL  
OG ER VEILEDENDE.

DATE/SIGN	NOTE! * PART OF DRAWING MAY NOT BE SHOWN IN SCALE * DO NOT TAKE MEASURES ON DRAWING * ONLY RELAY ON GIVE DIMENSIONS	ACCORDING TO INTERNATIONAL LAWS, THIS DRAWING IS THE PROPERTY OF ARKOCONSULT AS. THE DRAWING CAN NOT BE USED, MADE PUBLIC OR HANDED OVER TO A THIRD PART WITHOUT OUR WRITTEN CONSENT. ANY INFRINGEMENT WILL LEAD TO LEGAL PROCEEDINGS.	
	GRIPSGÅRD BYGG AS NY 6 MANNSBOLIG BKS3	REVISION/DATE:	
REV. DESCRIPTION	GBNR. 22/13, MELAND UTOMHUSPLAN	PROJECT NO.: 2018090	
	 ARKOCONSULT AS, Postboks 103, 5291 Valest.f. Tel.: 56390003 – Fax.: 56191130 – Mob.: 93241511 Mail: post@arkoconsult.no – Org.nr.: 918269665 MVA	DRAWING NO.:	
		SCALE: 1:500	FORMAT: A3
DRAWN: LAH		DATE: 28.01.19	
	CHECKED: MH	DATE: 22.02.19	