


1. etasje

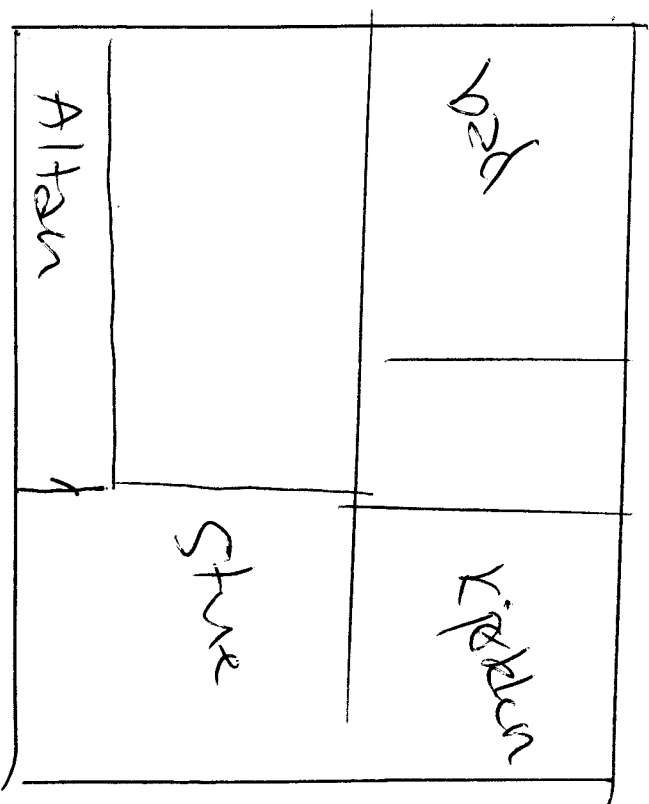

Målestokk 1:100

eksisterende fasade

vedlegg 2