


1. etasje
BTA Totalt 7 434,6 m²
BYA 7 434,6 m²

1. etasje
BRA Totalt 7 367,5 m²



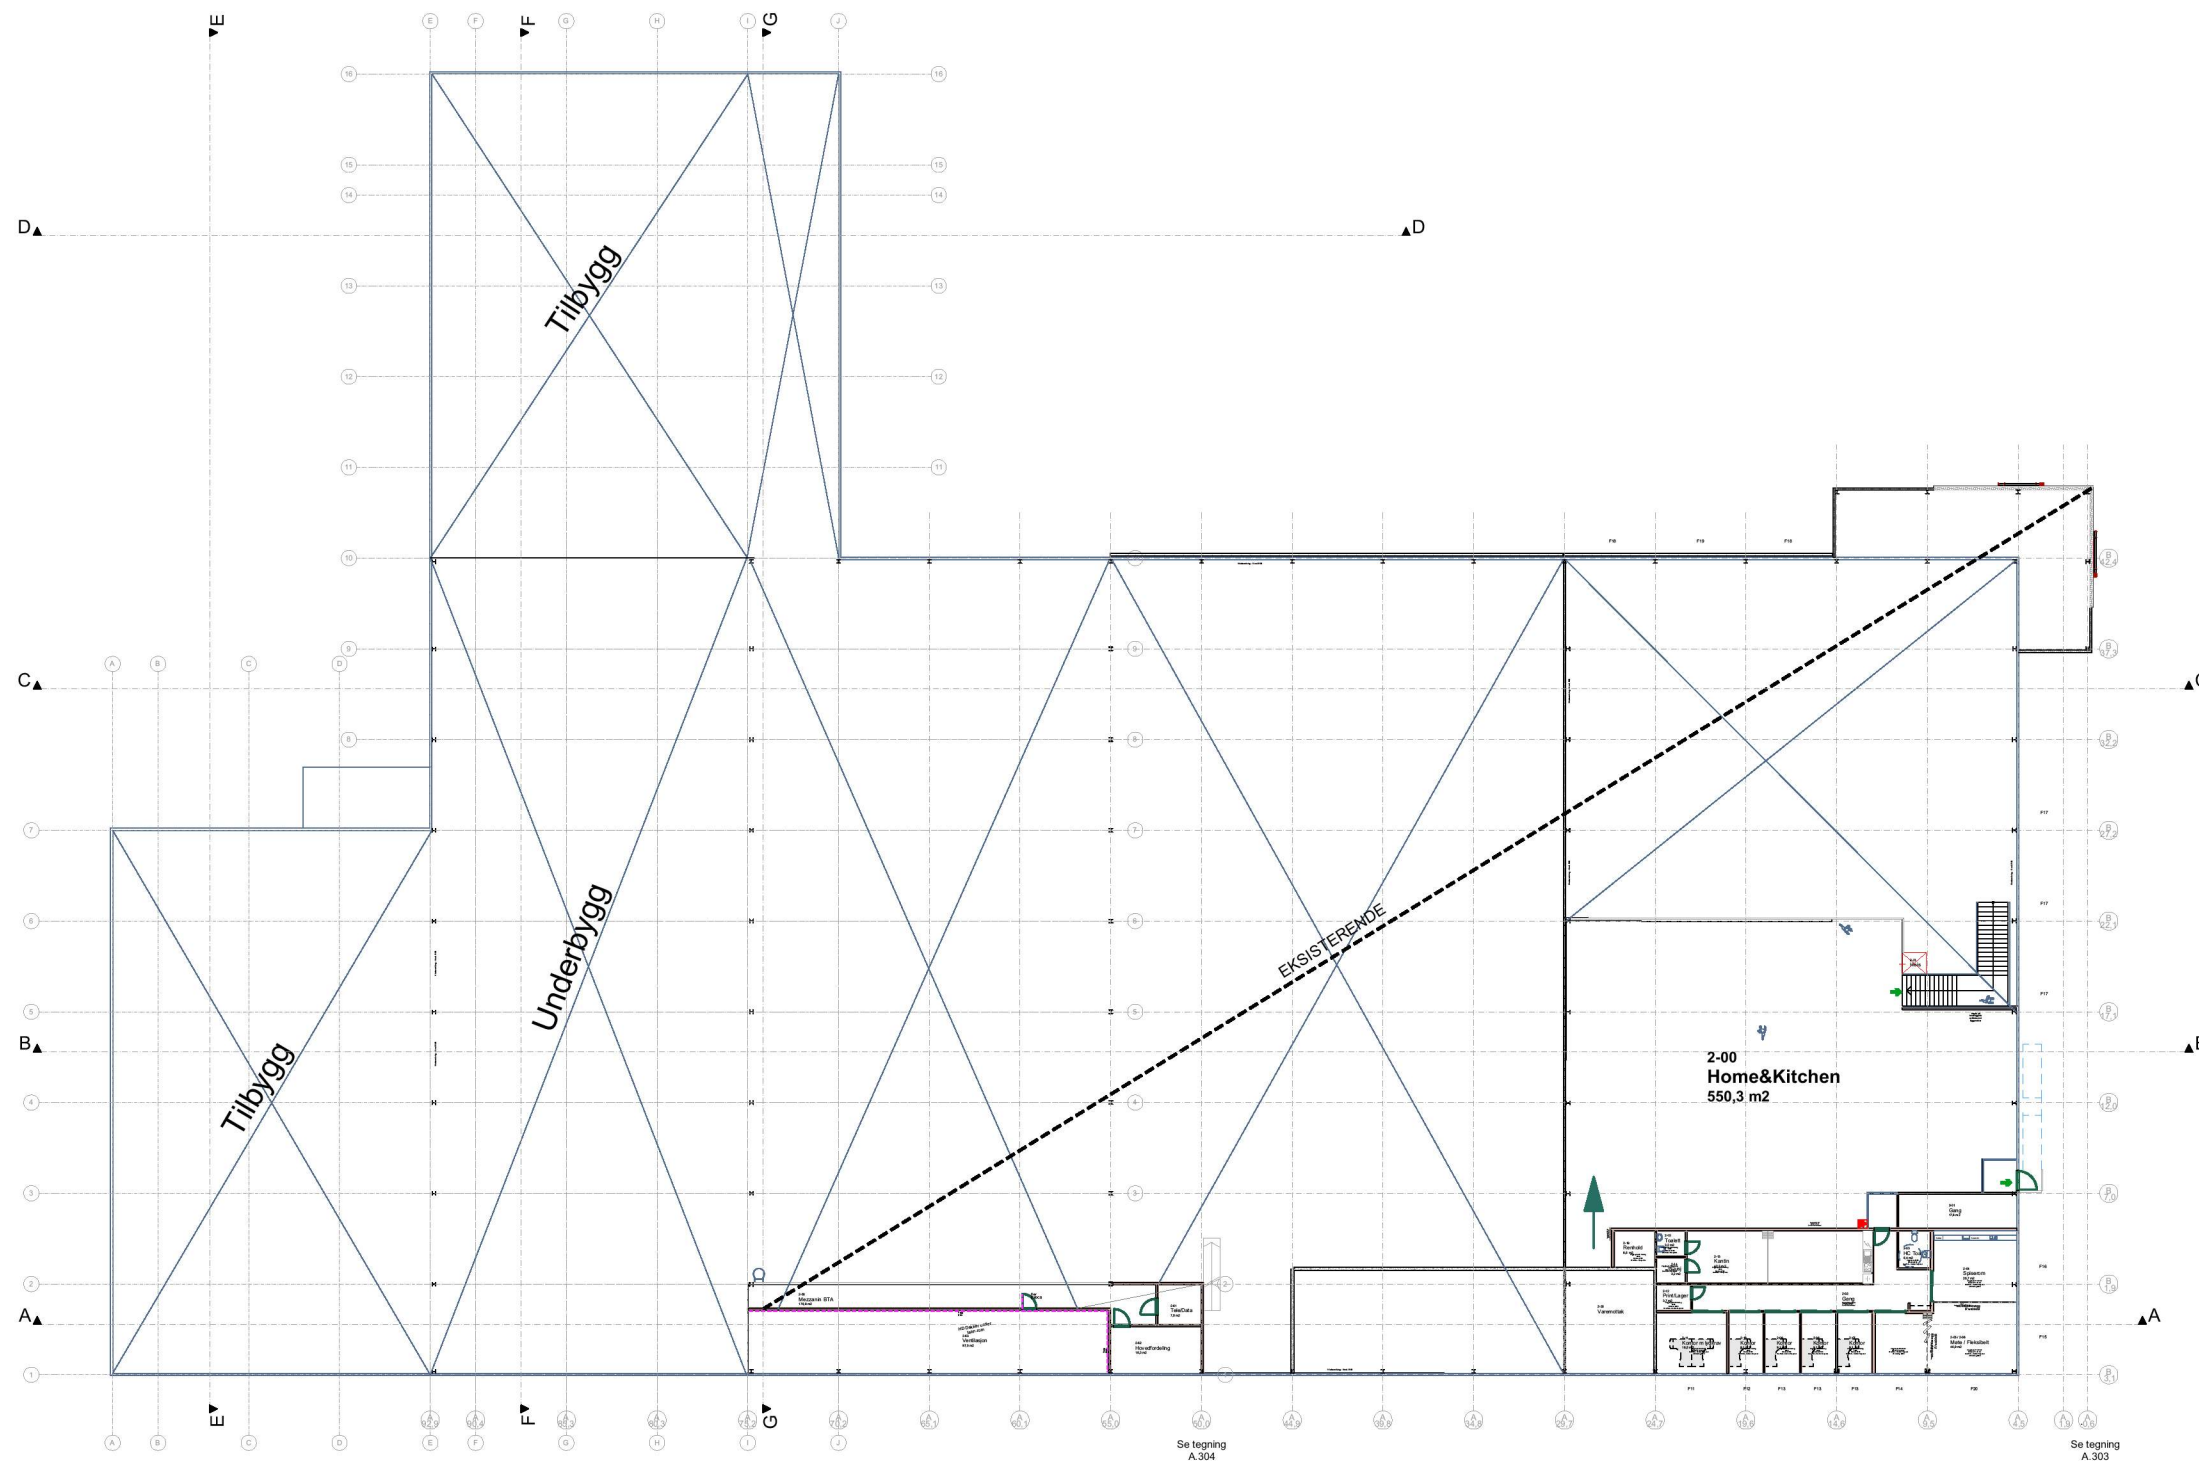


2. etasje
BRA Totalt
1 047,8 m²

2. etasje
BRA Totalt
1 026,2 m²


63153 Tilbygg Mjätveiflaten 55 201811C
2. etasje
Dato: 24.04.2019
LINK signatur AS



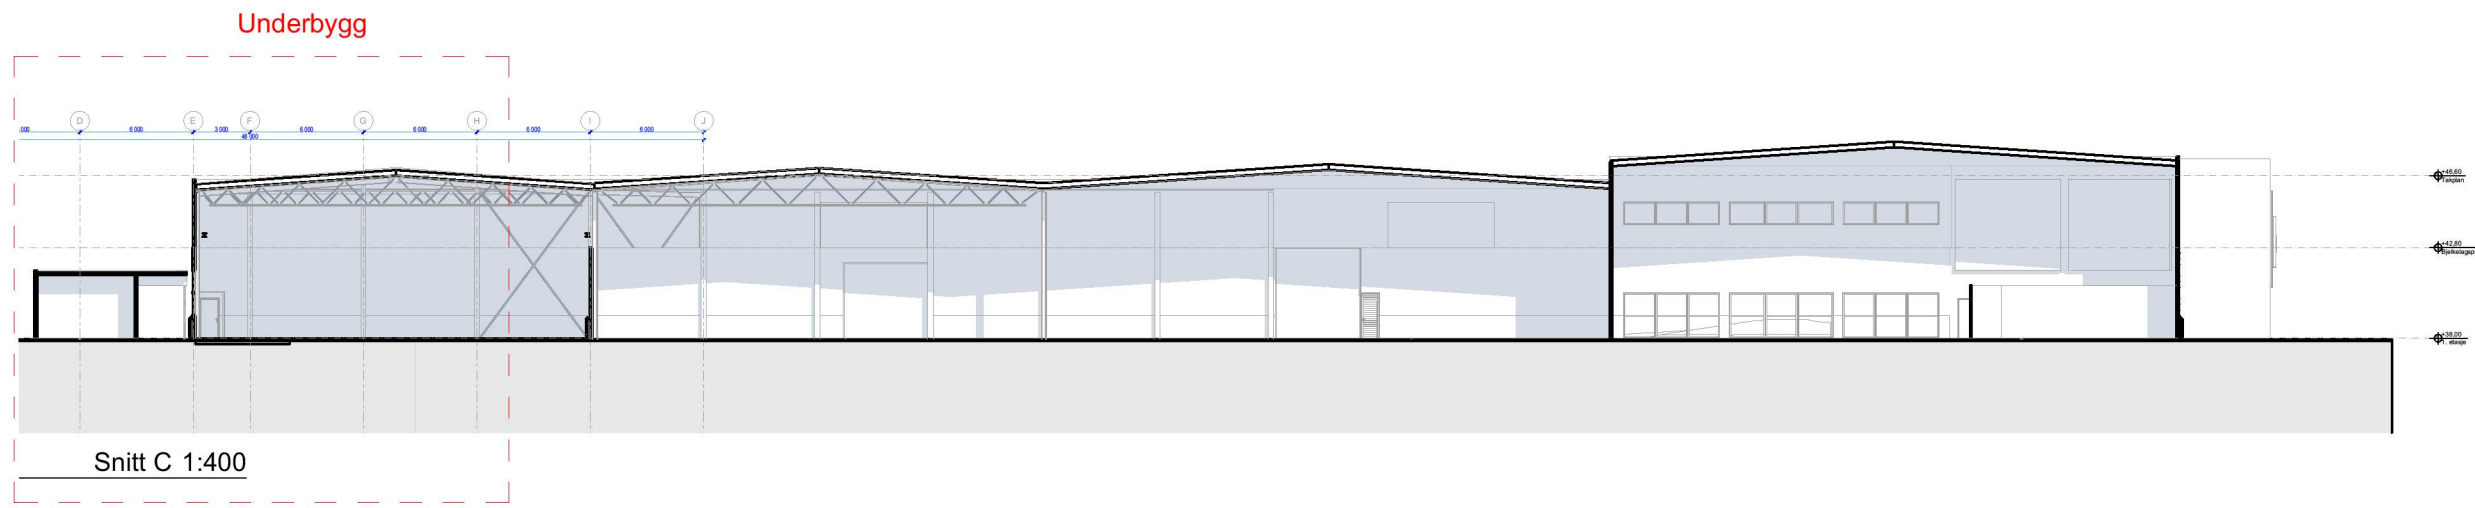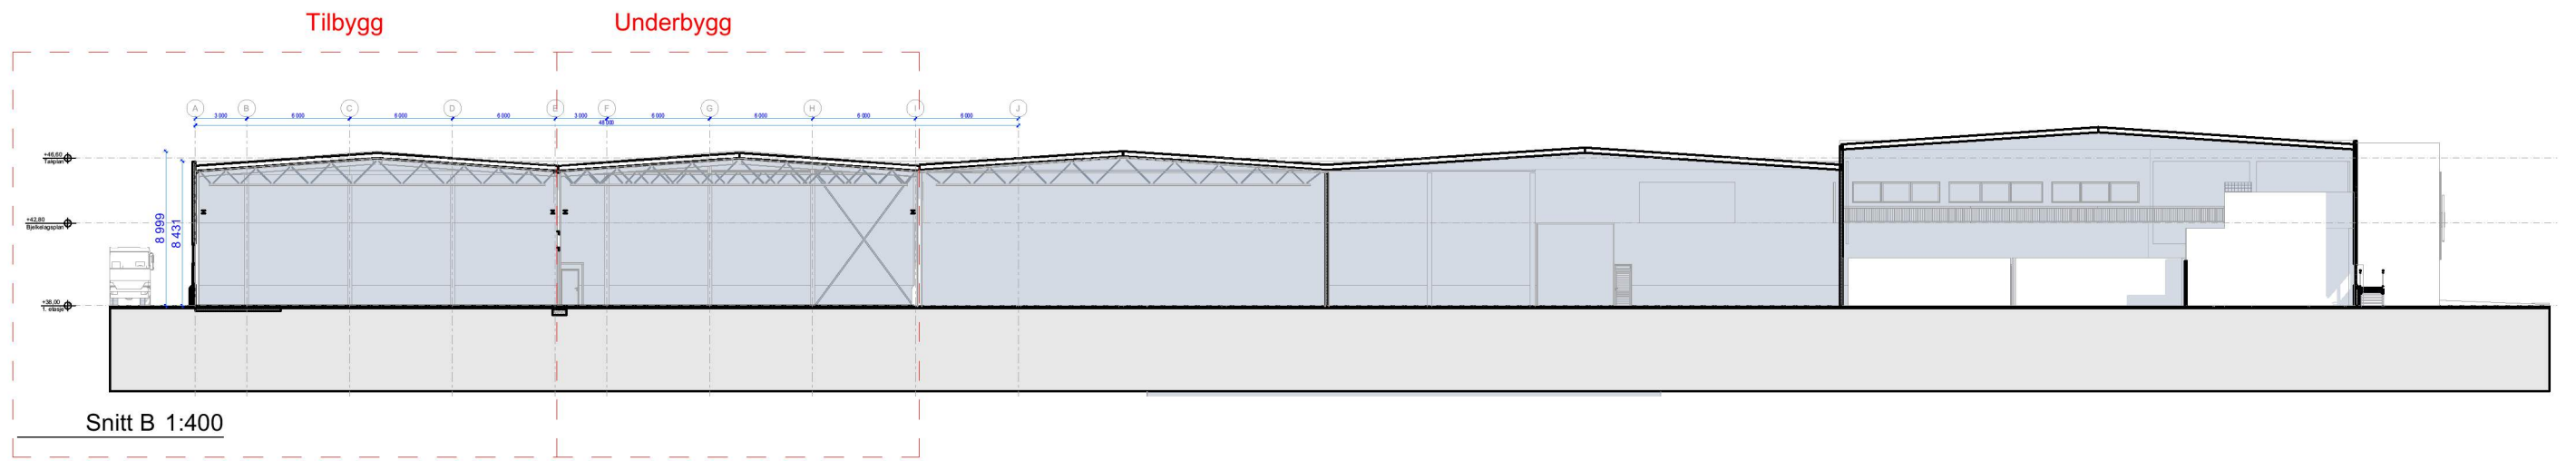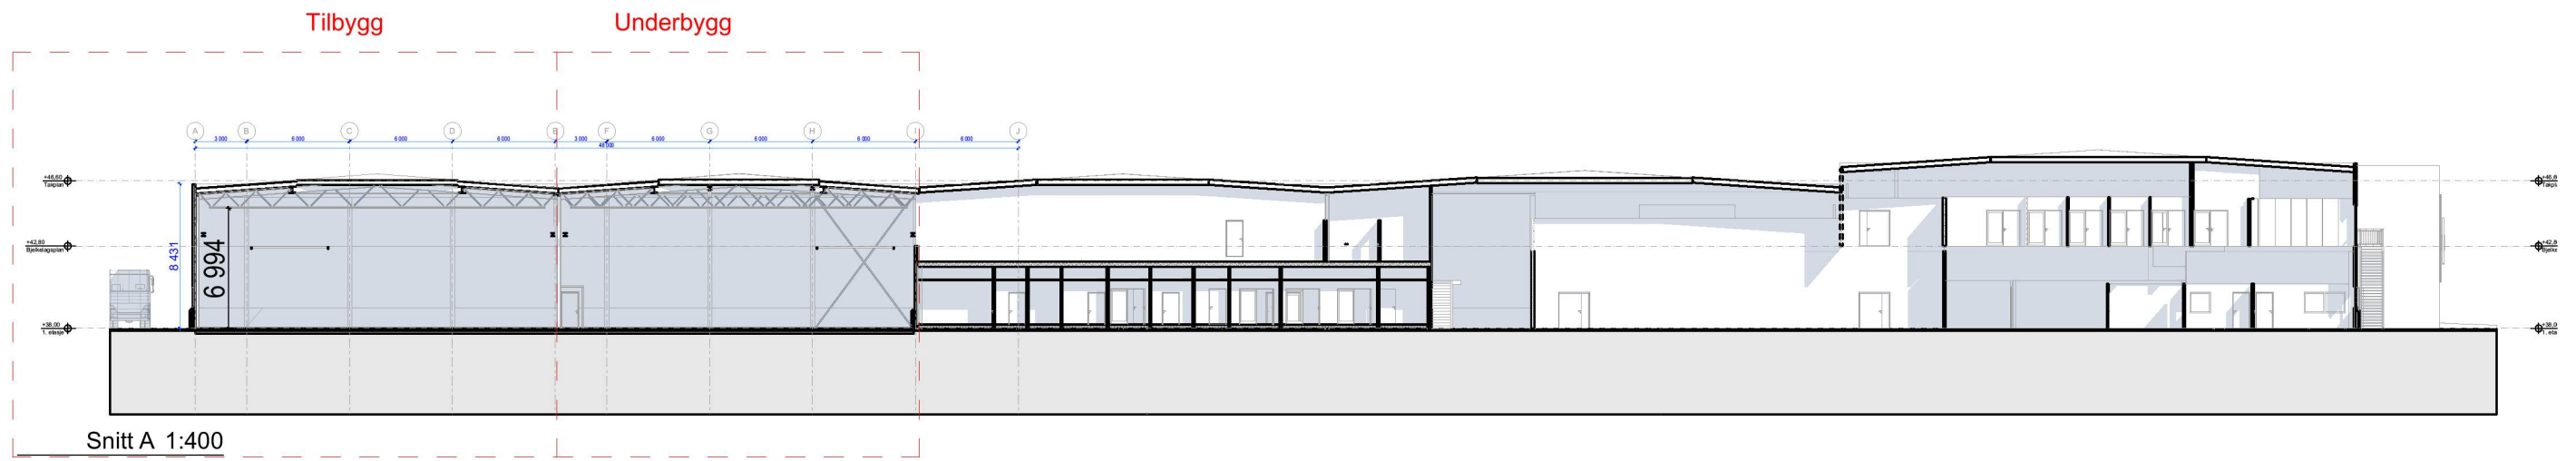


F:\pro 63001 - pro 63500\63153_Mjåtveitflaten 55\3 ARK - IARK\3-4 AC-FILER\63153 Tilbygg Mjåtveitflaten 55 20181106.pln


Plottet 24.04.2019 av mm253

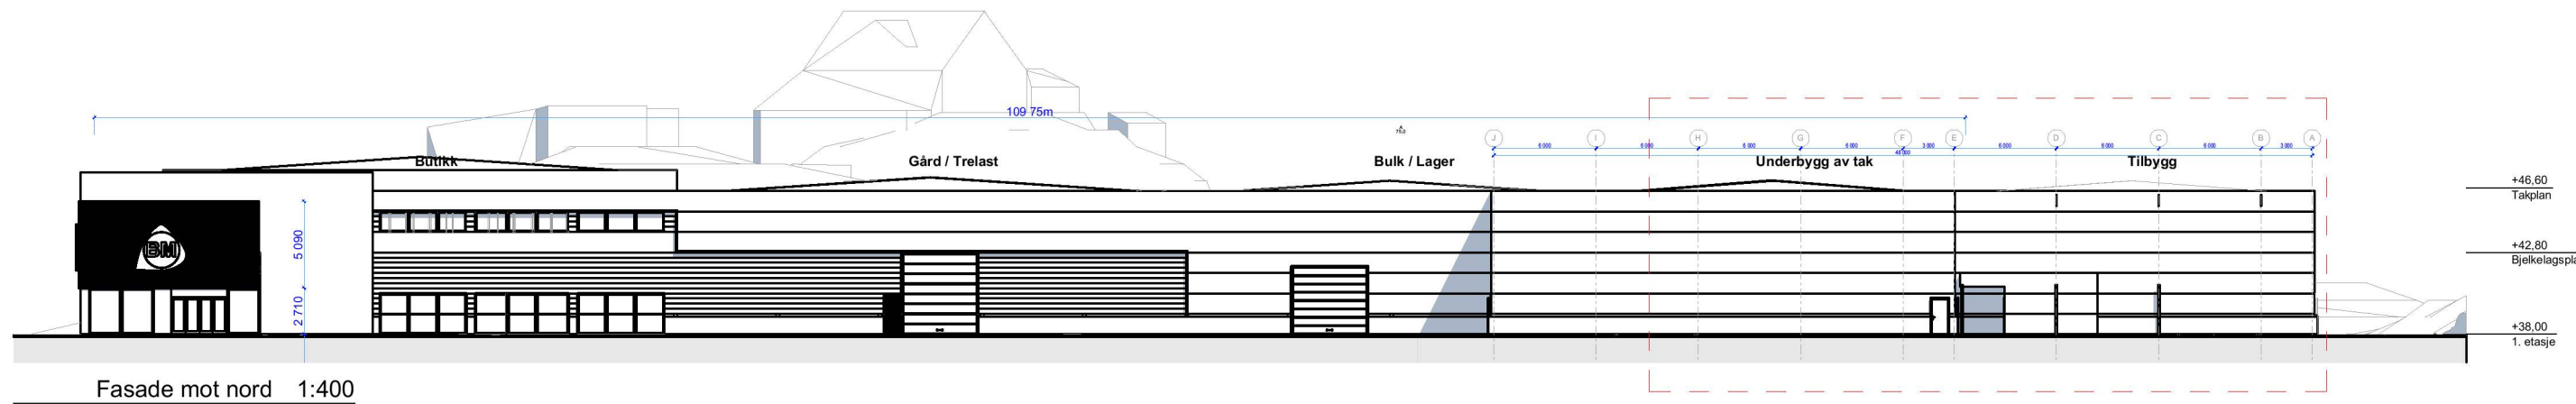


Fasade mot nord 1:400

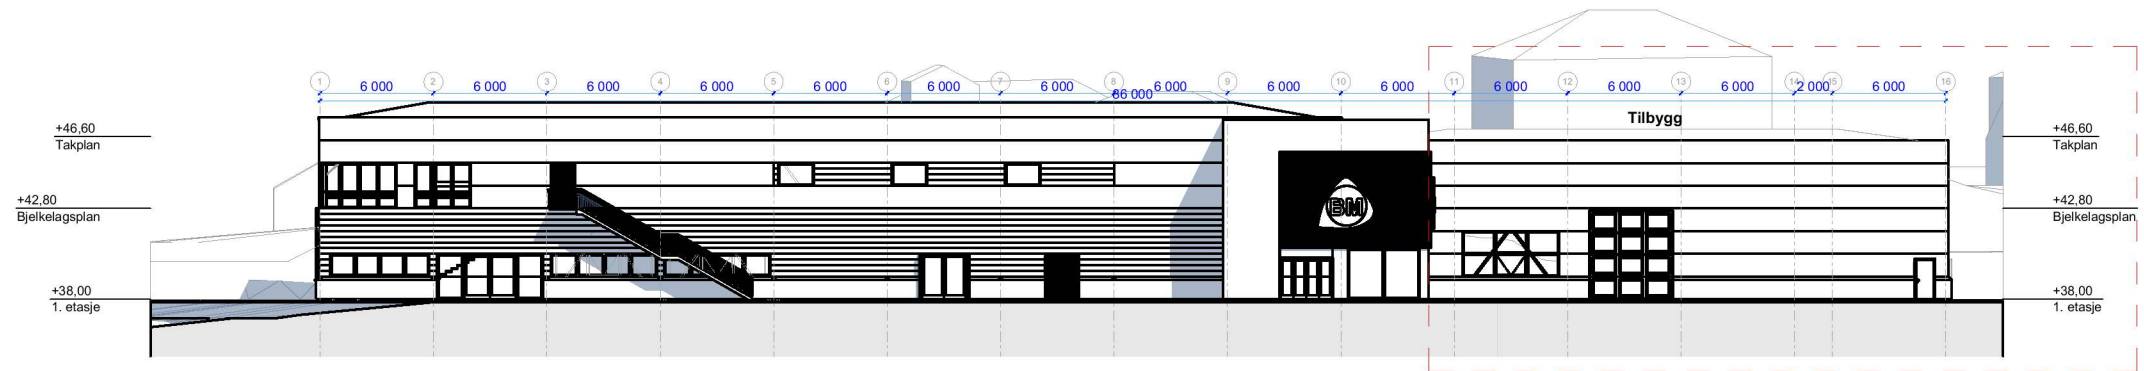

Fasade mot øst 1:400

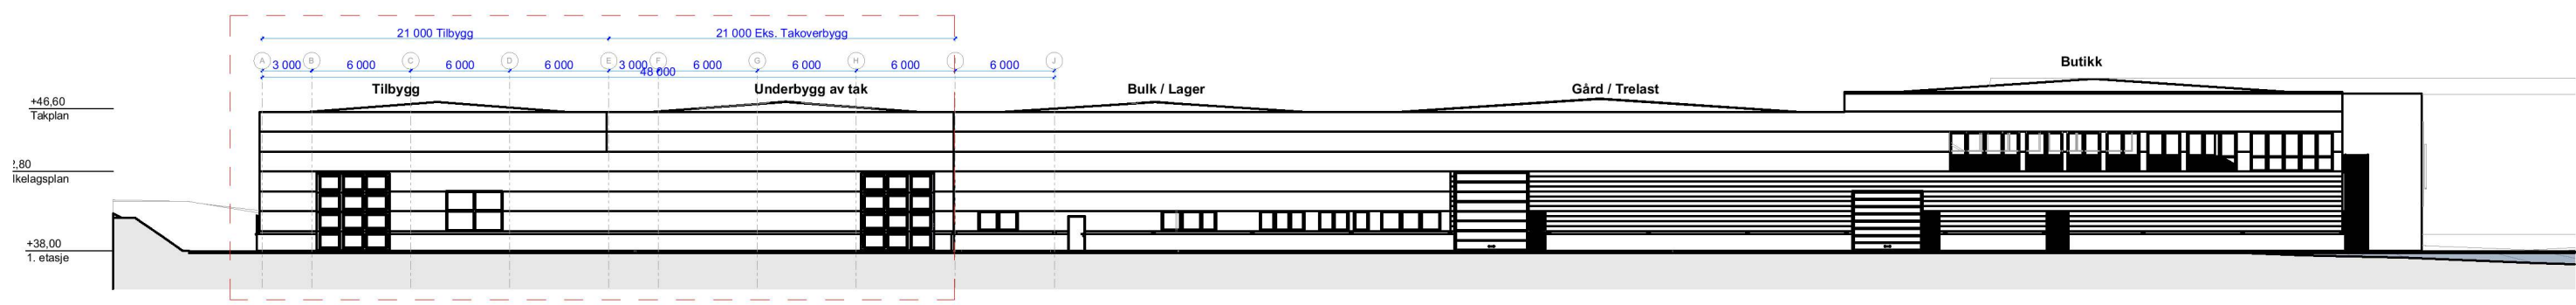

Fasade mot sør 1:400

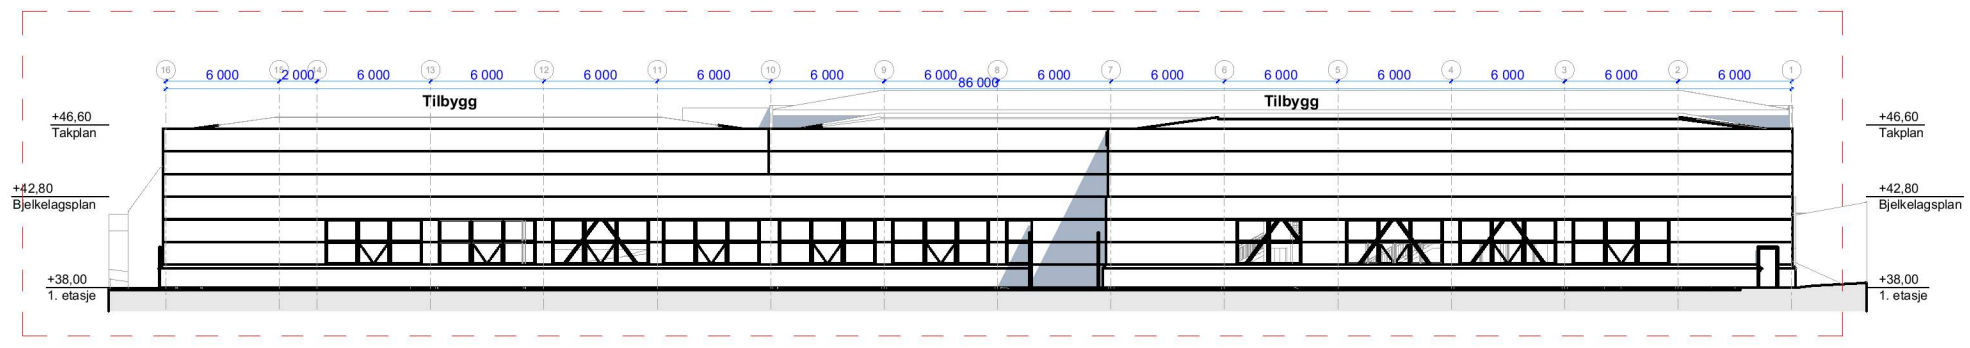

Fasade mot vest 1:400