




Meland, gnr 22 bnr 174

Innmålt grunnmur

16.05.2019



PunktID	N-koord.	Ø-koord.	Høyde
innmålt topp grunnmur			
1	6714292,89	292688,12	38,57
2	6714317,46	292653,81	38,57
3	6714347,50	292675,27	38,58
4	6714342,23	292682,59	38,56
5	6714335,18	292692,38	
6	6714375,72	292721,48	38,57
8	6714359,56	292744,00	
9	6714333,14	292725,08	
innmålt fasadeliv tilbygg			
10	6714345,36	292685,00	
11	6714338,13	292695,08	

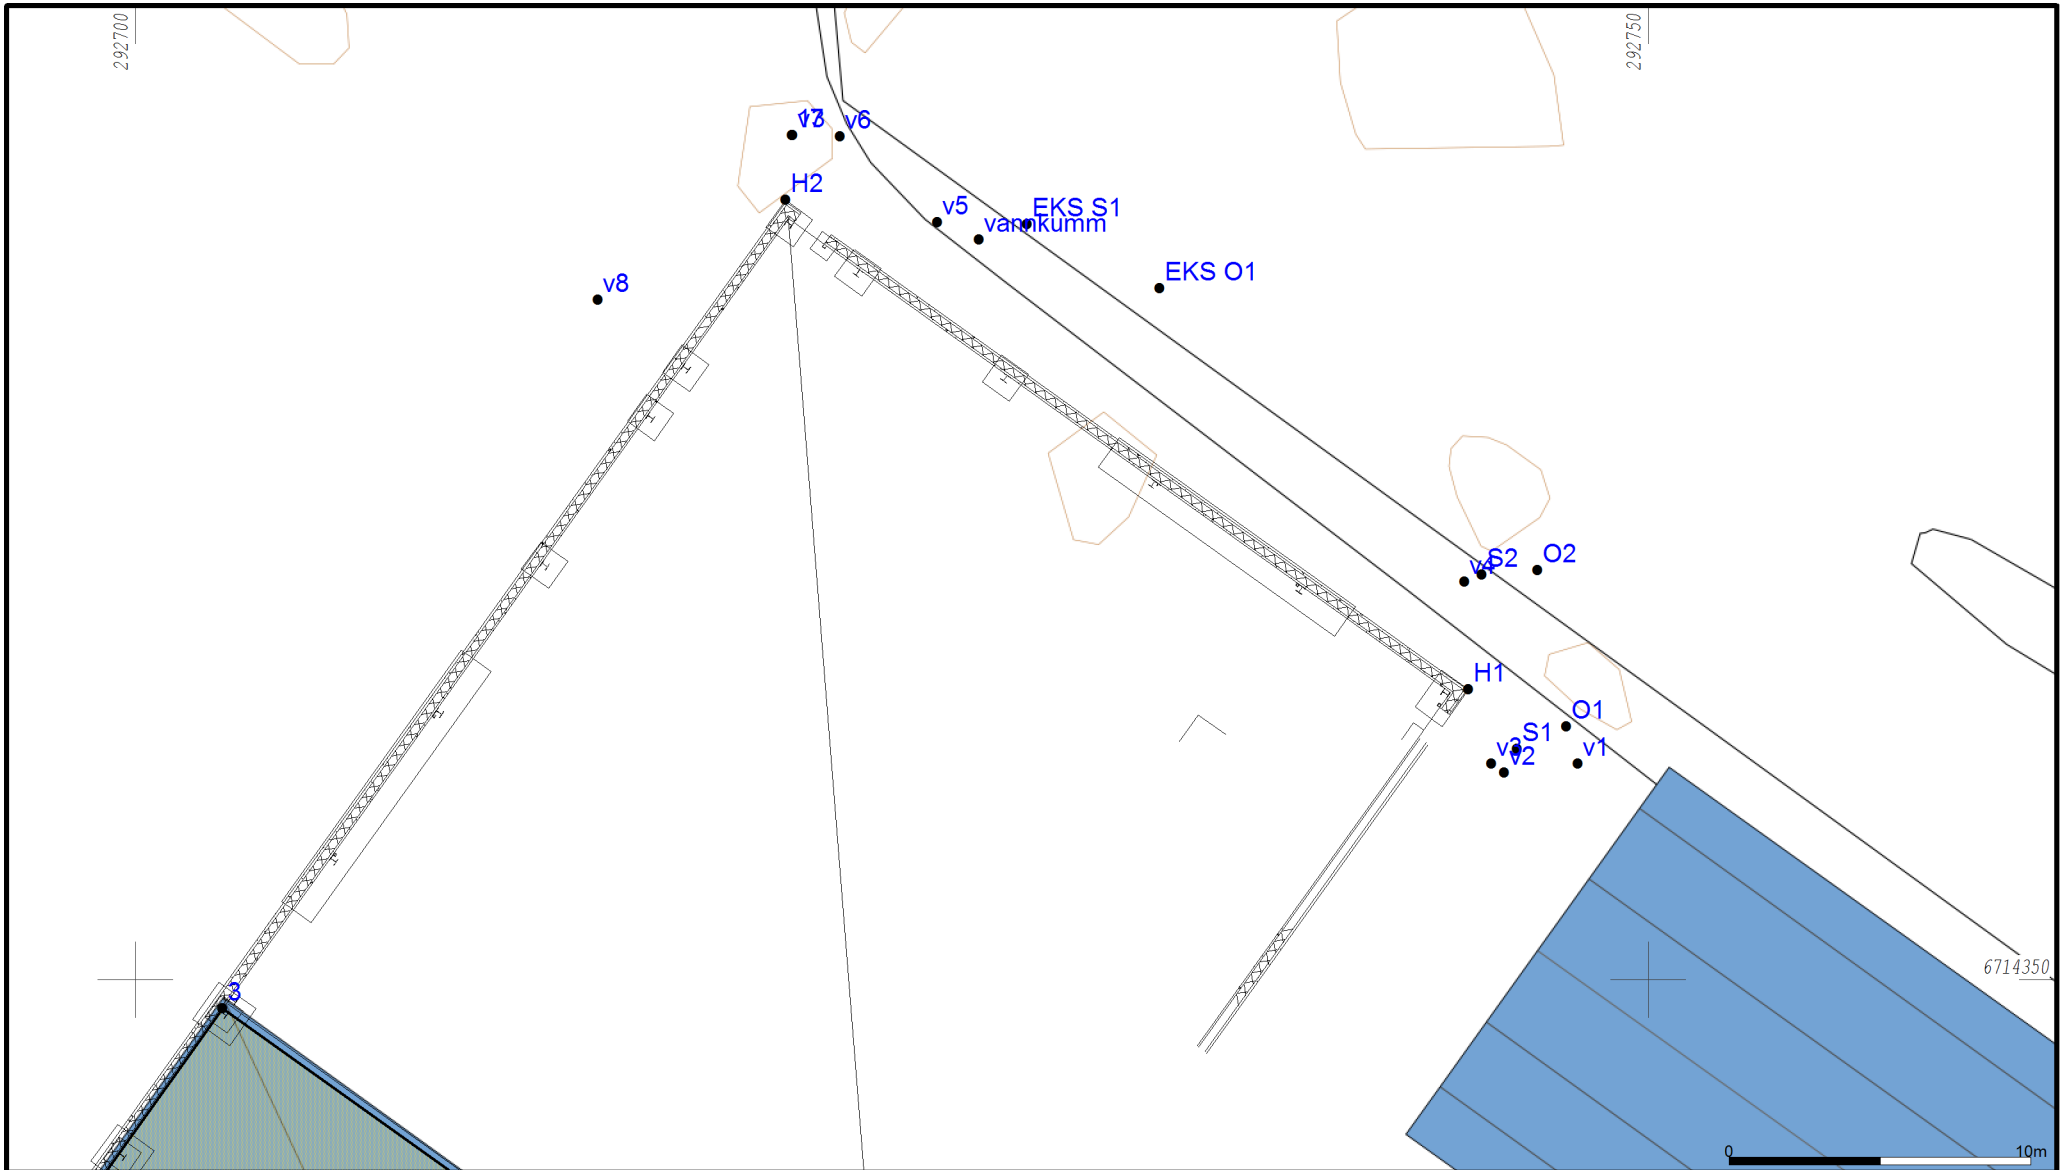

Vest Oppmåling AS
5281 Valestrandsfossen
helge@vestoppmaaling.no



Dato: 2019.04.25
Sign: Even

Meland mjtveit

Målestokk
1:250